


Existing Ground Floor
1.100



North
Point

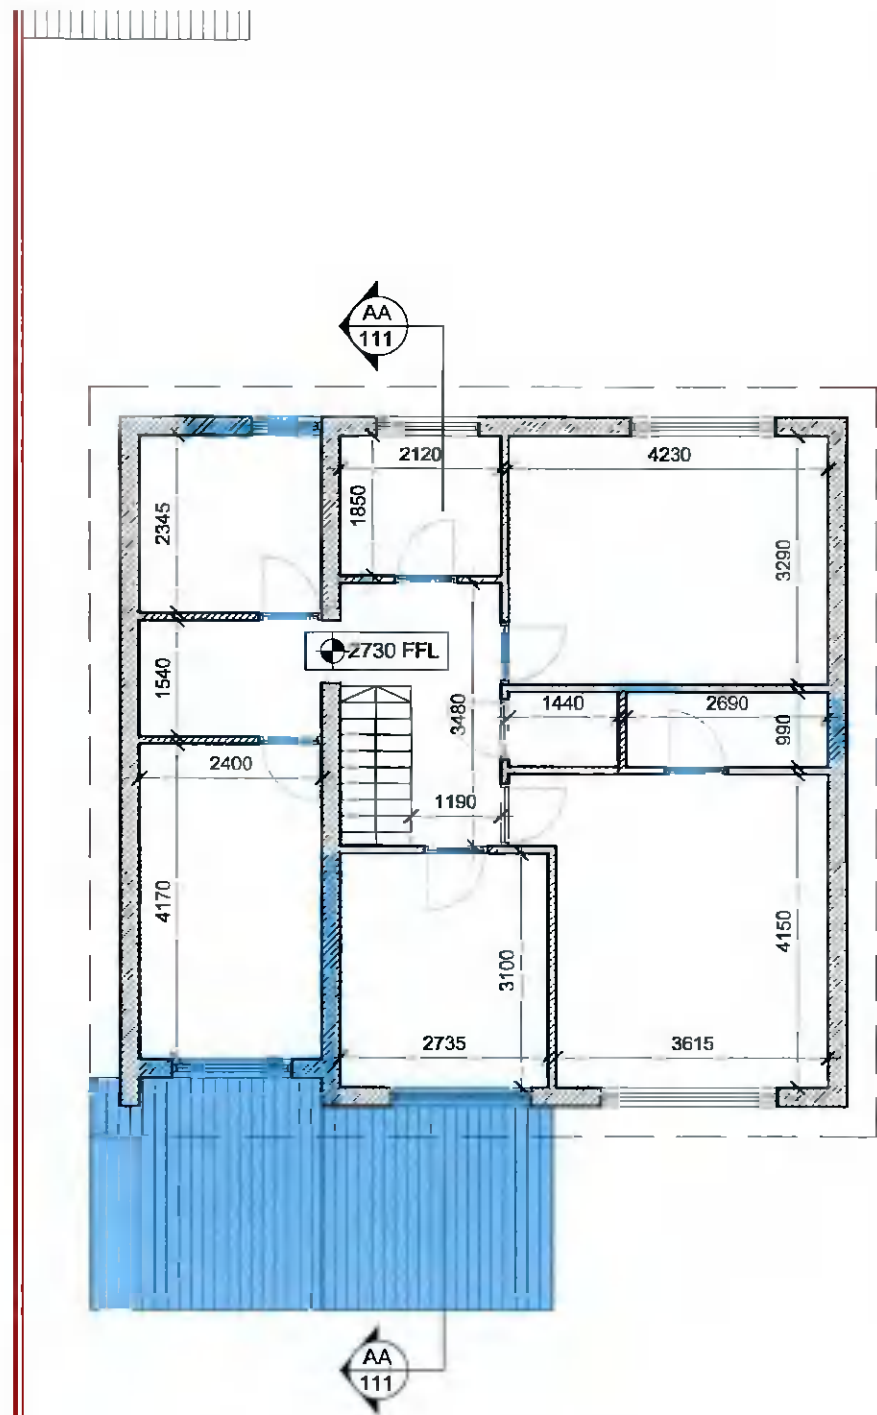

Existing First Floor
1.100



North
Point

NOTES
 DO NOT SCALE - USE FIGURED DIMENSIONS ONLY.
 ALL DIMENSIONS TO BE CHECKED ON SITE PRIOR TO CONSTRUCTION AND ANY DISCREPANCIES TO BE HIGHLIGHTED BY CONTRACTOR.
 THIS DRAWING IS TO BE READ IN CONJUNCTION WITH ALL RELEVANT SPECIFICATIONS AND DRAWINGS.
 ALL LEVELS ARE TO FINISHED LEVELS UNLESS OTHERWISE INDICATED.
 SUBJECT TO DETAILED DESIGN REVISIONS AND PLANNING CONDITIONS NOT KNOWN AT SCHEME DESIGN STAGE.
 TENDER DRAWINGS ARE NOT FOR CONSTRUCTION. ALL SETTING OUT AND DIMENSIONS TO BE AGREED ON SITE BASED ON CONSTRUCTION DRAWINGS.

LEGEND
 — indicates site boundary
 ■ indicates proposed demolition
 ■ indicates foul dra

PP.01	Issued For Planning Permission	10.01.22
revision:	description:	date:

drawing status: **Planning Permission**

General Arrangement

BRIGHT DESIGN ARCHITECTS
 01 269 6860 • info@bdo.ie • www.bdo.ie
 4 seafield park, boaterstown, blackrock, co. dublin

project: 30 Ashfield Drive, Ballynash
 title: **EXISTING PLANS**
 date: 20.03.20 scale: 1:100 @ A3 drawn by: FA
 drawing number: revision:
21058- 101 PP. 01
 © Copyright Bright Design Architects 2018
 This drawing or design may not be reproduced without permission.

