

NOTES

DO NOT SCALE - USE FIGURED DIMENSIONS ONLY.

ALL DIMENSIONS TO BE CHECKED ON SITE PRIOR TO CONSTRUCTION AND ANY DISCREPANCIES TO BE HIGHLIGHTED BY CONTRACTOR.


THIS DRAWING IS TO BE READ IN CONJUNCTION WITH ALL RELEVANT SPECIFICATIONS AND DRAWINGS.

ALL LEVELS ARE TO FINISHED LEVELS UNLESS OTHERWISE INDICATED.


SUBJECT TO DETAILED DESIGN REVISIONS AND PLANNING CONDITIONS NOT KNOWN AT SCHEME DESIGN STAGE.

TENDER DRAWINGS ARE NOT FOR CONSTRUCTION. ALL SETTING OUT AND DIMENSIONS TO BE AGREED ON SITE BASED ON CONSTRUCTION DRAWINGS.


LEGEND

 indicates site boundary


 indicates proposed demolition

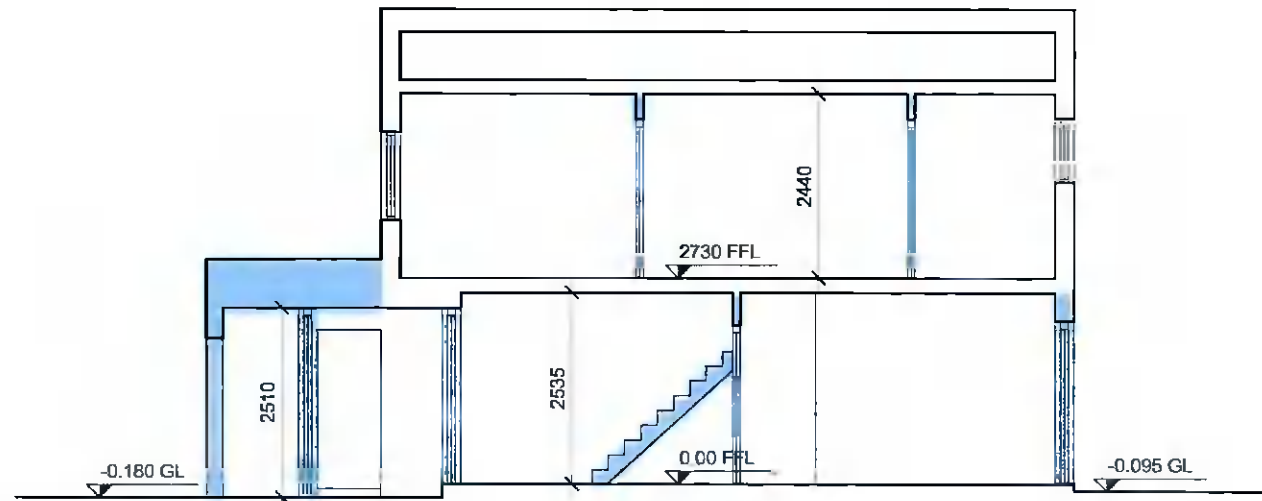

Existing Section A-A
1.100

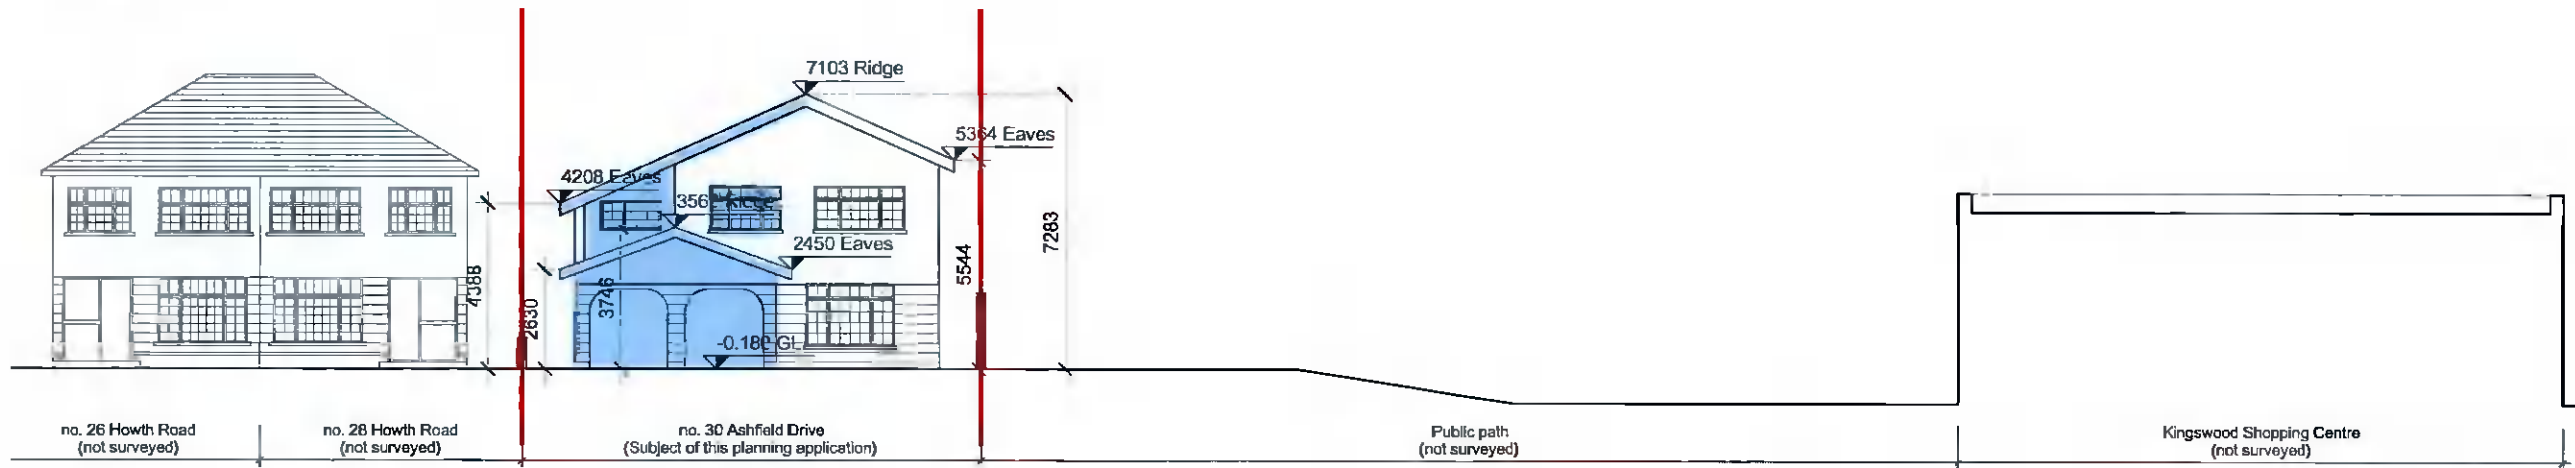

Existing Front Contiguous Elevation
1.200

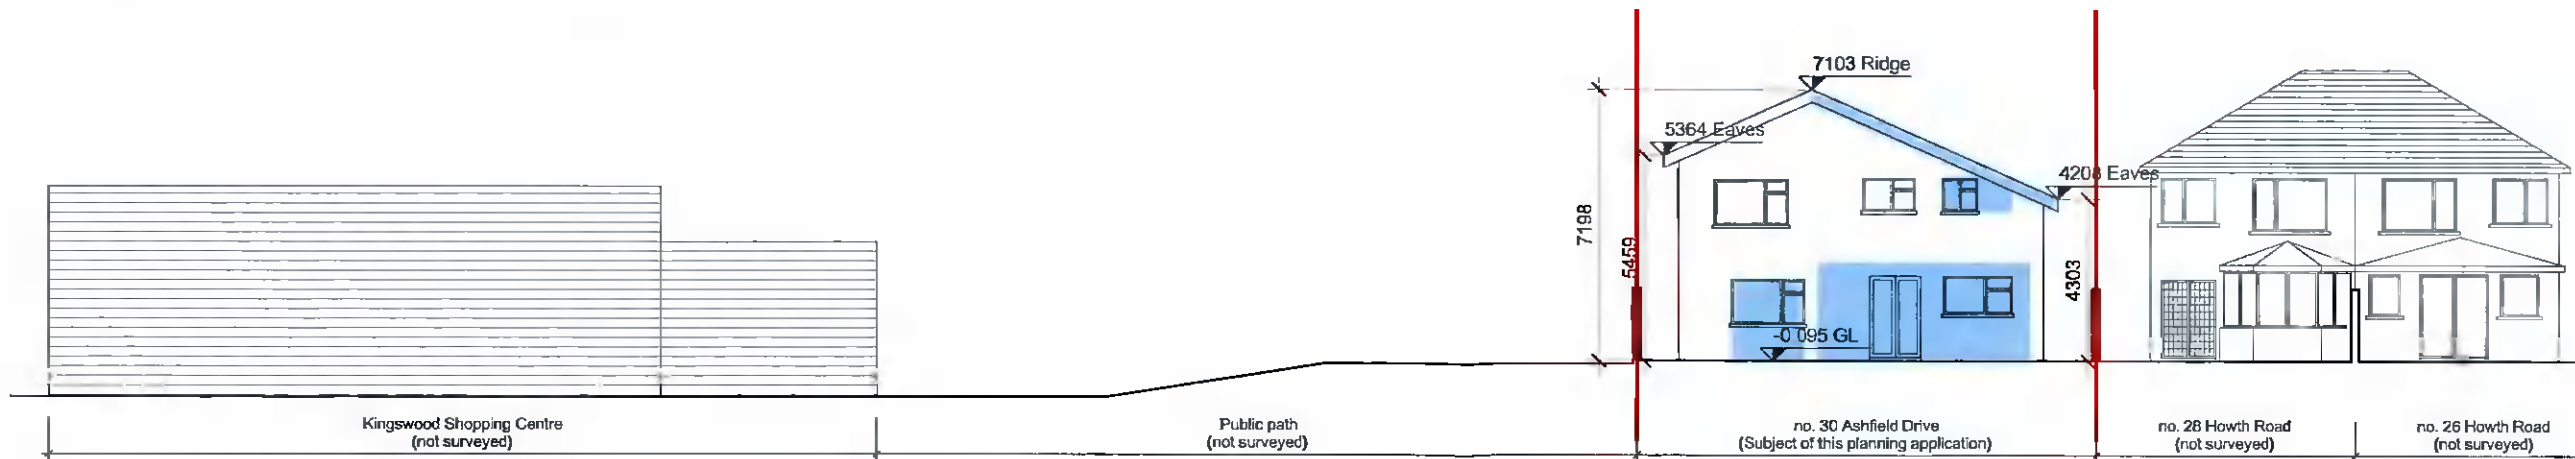

Existing Rear Contiguous Elevation
1.200

PP.01	Issued For Planning Permission	10.01.22
revision:	description:	date:

Planning Permission

General Arrangement



01 269 6860 • info@bda.ie • www.bda.ie
4 seafield park, boaterstown, blackrock, co. dublin

project: 30 Ashfield Drive, Dublin 24
title: EXISTING SECTION 5 CONTIG.ELEVATIONS
date: 24.05.18 scale: varies @ A3 drawn by: FA
drawing number: revision:

21058- 111 PP. 01

© Copyright - Bright Design Architects 2020
This drawing or design may not be reproduced without permission

