
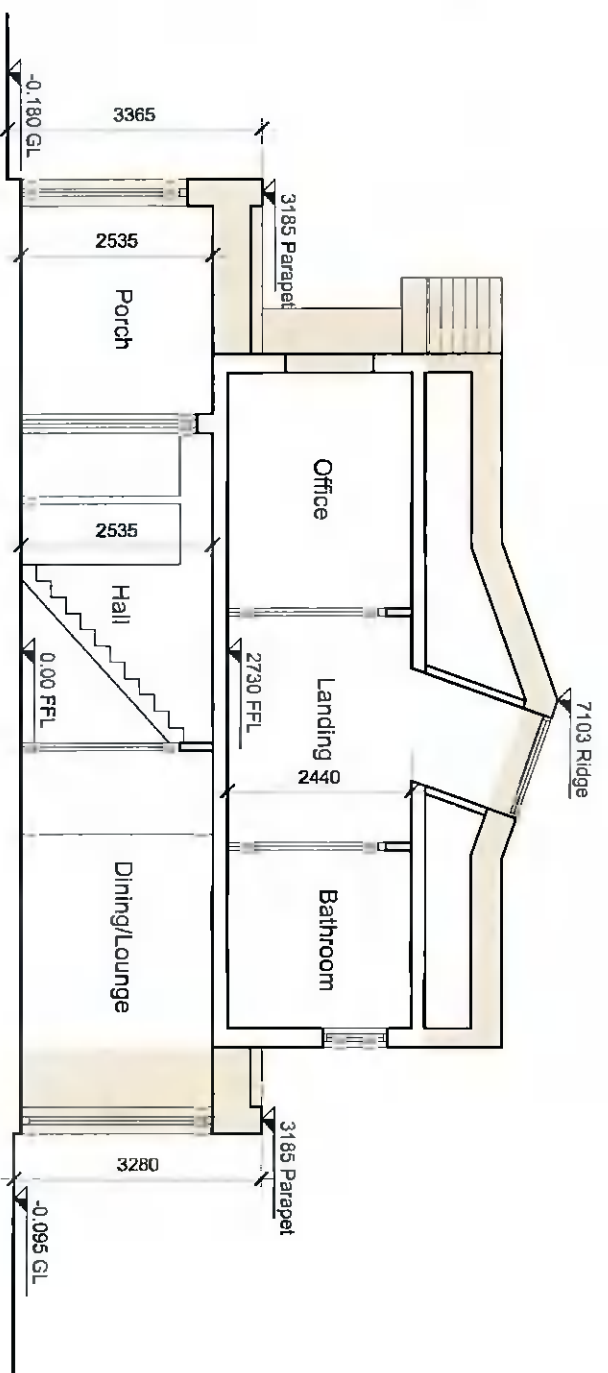


NOTES


DO NOT SCALE - USE REQUIRED DIMENSIONS ONLY
 ALL DIMENSIONS TO BE CHECKED ON SITE PRIOR TO CONSTRUCTION AND ANY DISCREPANCIES TO BE REPORTED BY THE CONTRACTOR
 THE DRAWING IS TO BE READ IN CONJUNCTION WITH ALL RELEVANT SPECIFICATIONS AND DRAWINGS.
 ALL LEVELS ARE TO FINISH UNLESS OTHERWISE INDICATED.
 SUBJECT TO CERTIFIED DESIGN REVISIONS AND PLANNING CONSENT NOT KNOWN AT SCHEME DESIGN STAGE.
 TOPIC DRAWINGS ARE NOT FOR CONSTRUCTION. DIMENSIONS AND LEVELS ARE BASED ON THE ALSO ON CONSTRUCTION DRAWINGS.

LEGEND


-  indicates site boundary
-  indicates proposed works



Proposed Section A-A
 1:100

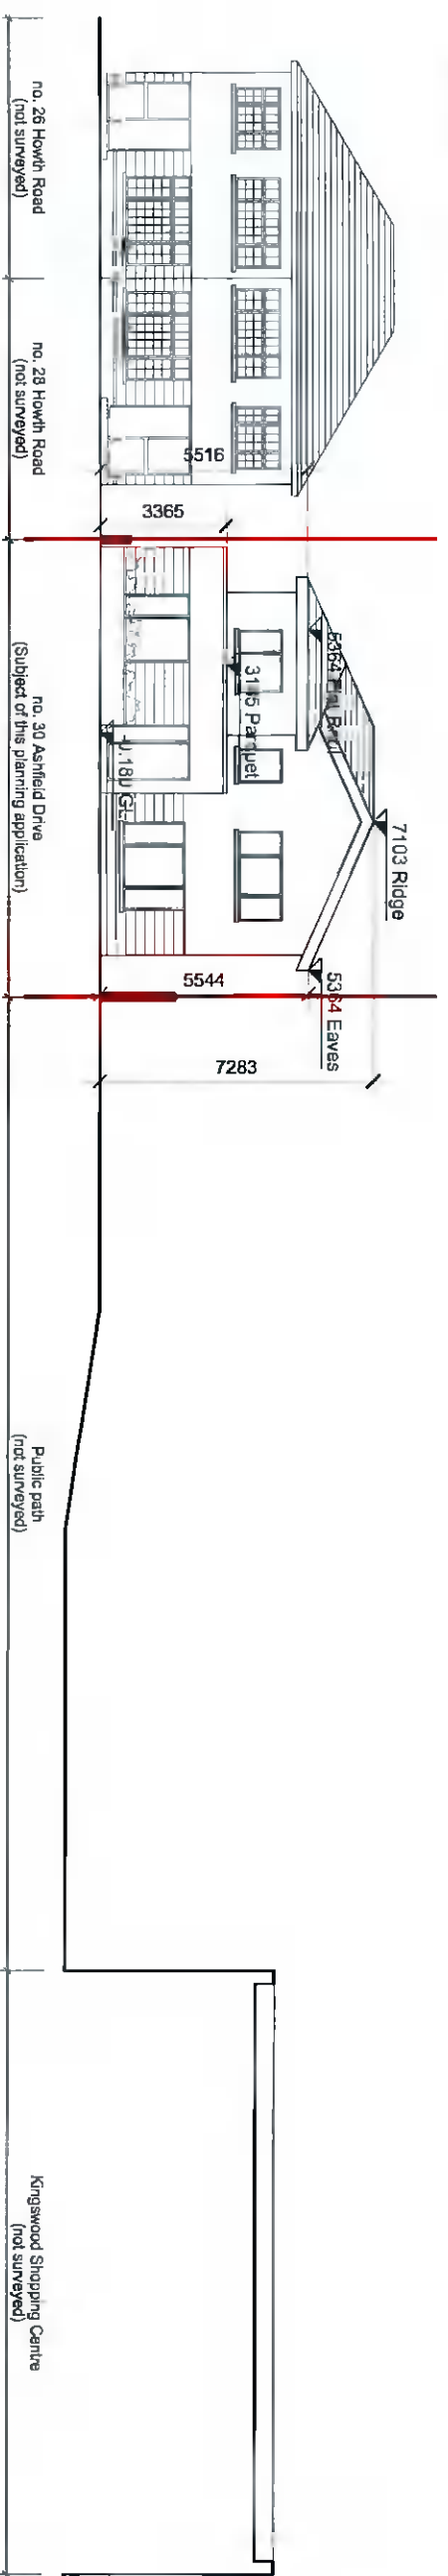

Proposed Front Contiguous Elevation
 1:200

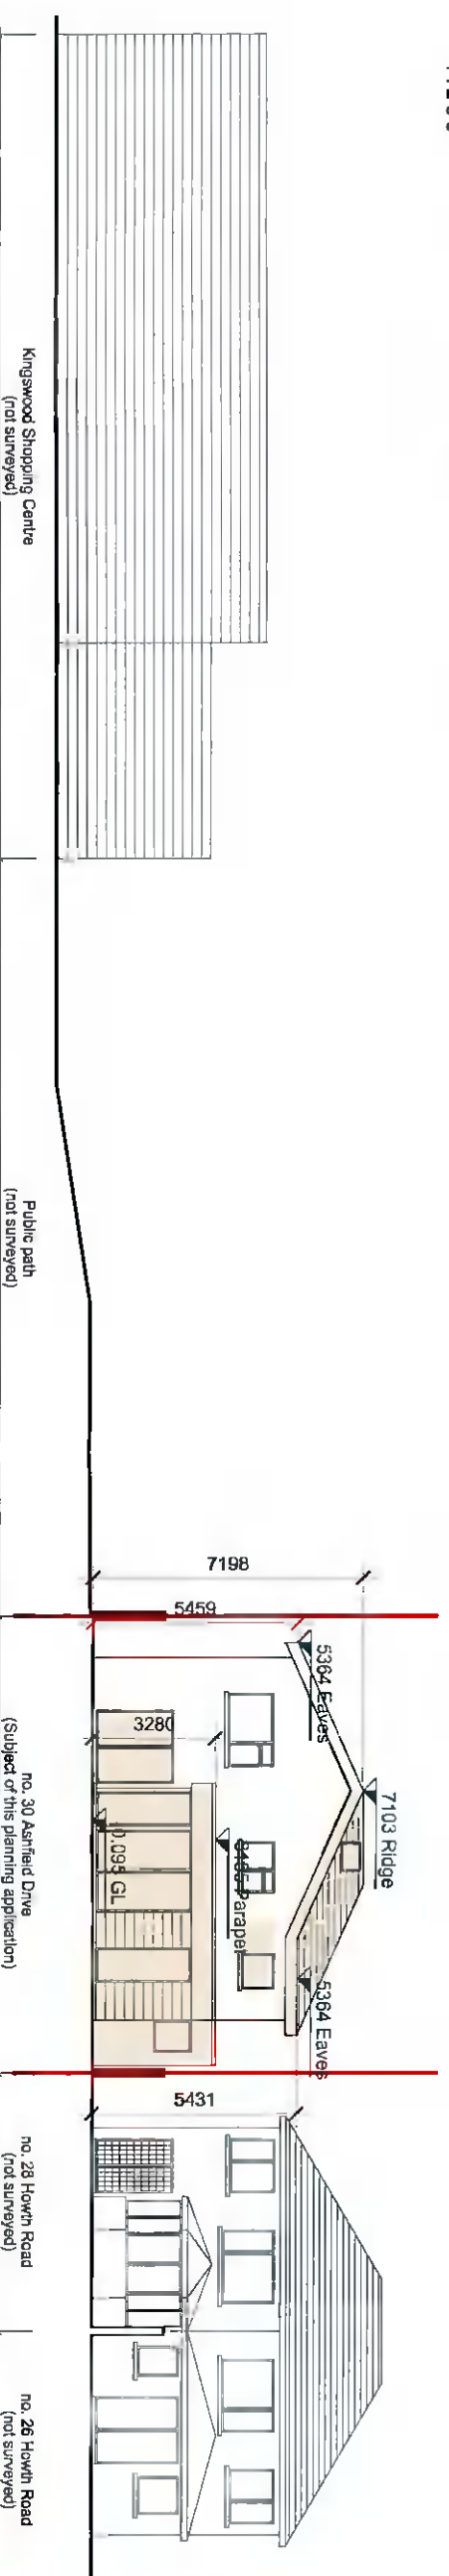

Proposed Rear Contiguous Elevation
 1:200

BRIGHT DESIGN ARCHITECTS
 01 269 6866 • info@bd.co.uk • www.bdc.ie
 4 scotland park, bockstown, blackrock, co. dublin

General Arrangement

Planning Permission

Project: 30 Asnifield Drive, Dublin 24
 Ref: 210588
 Date: 24.05.21
 Drawing Number: 210588-211
 Scale: 1:200
 Status: PP. 01

PP.01: Issued for Revolving Permission
 Version: description: 10/01/21
 date:

© Copyright Bright Design Architects 2021
 This drawing or design may not be reproduced without permission.

