



Planning Pack Map

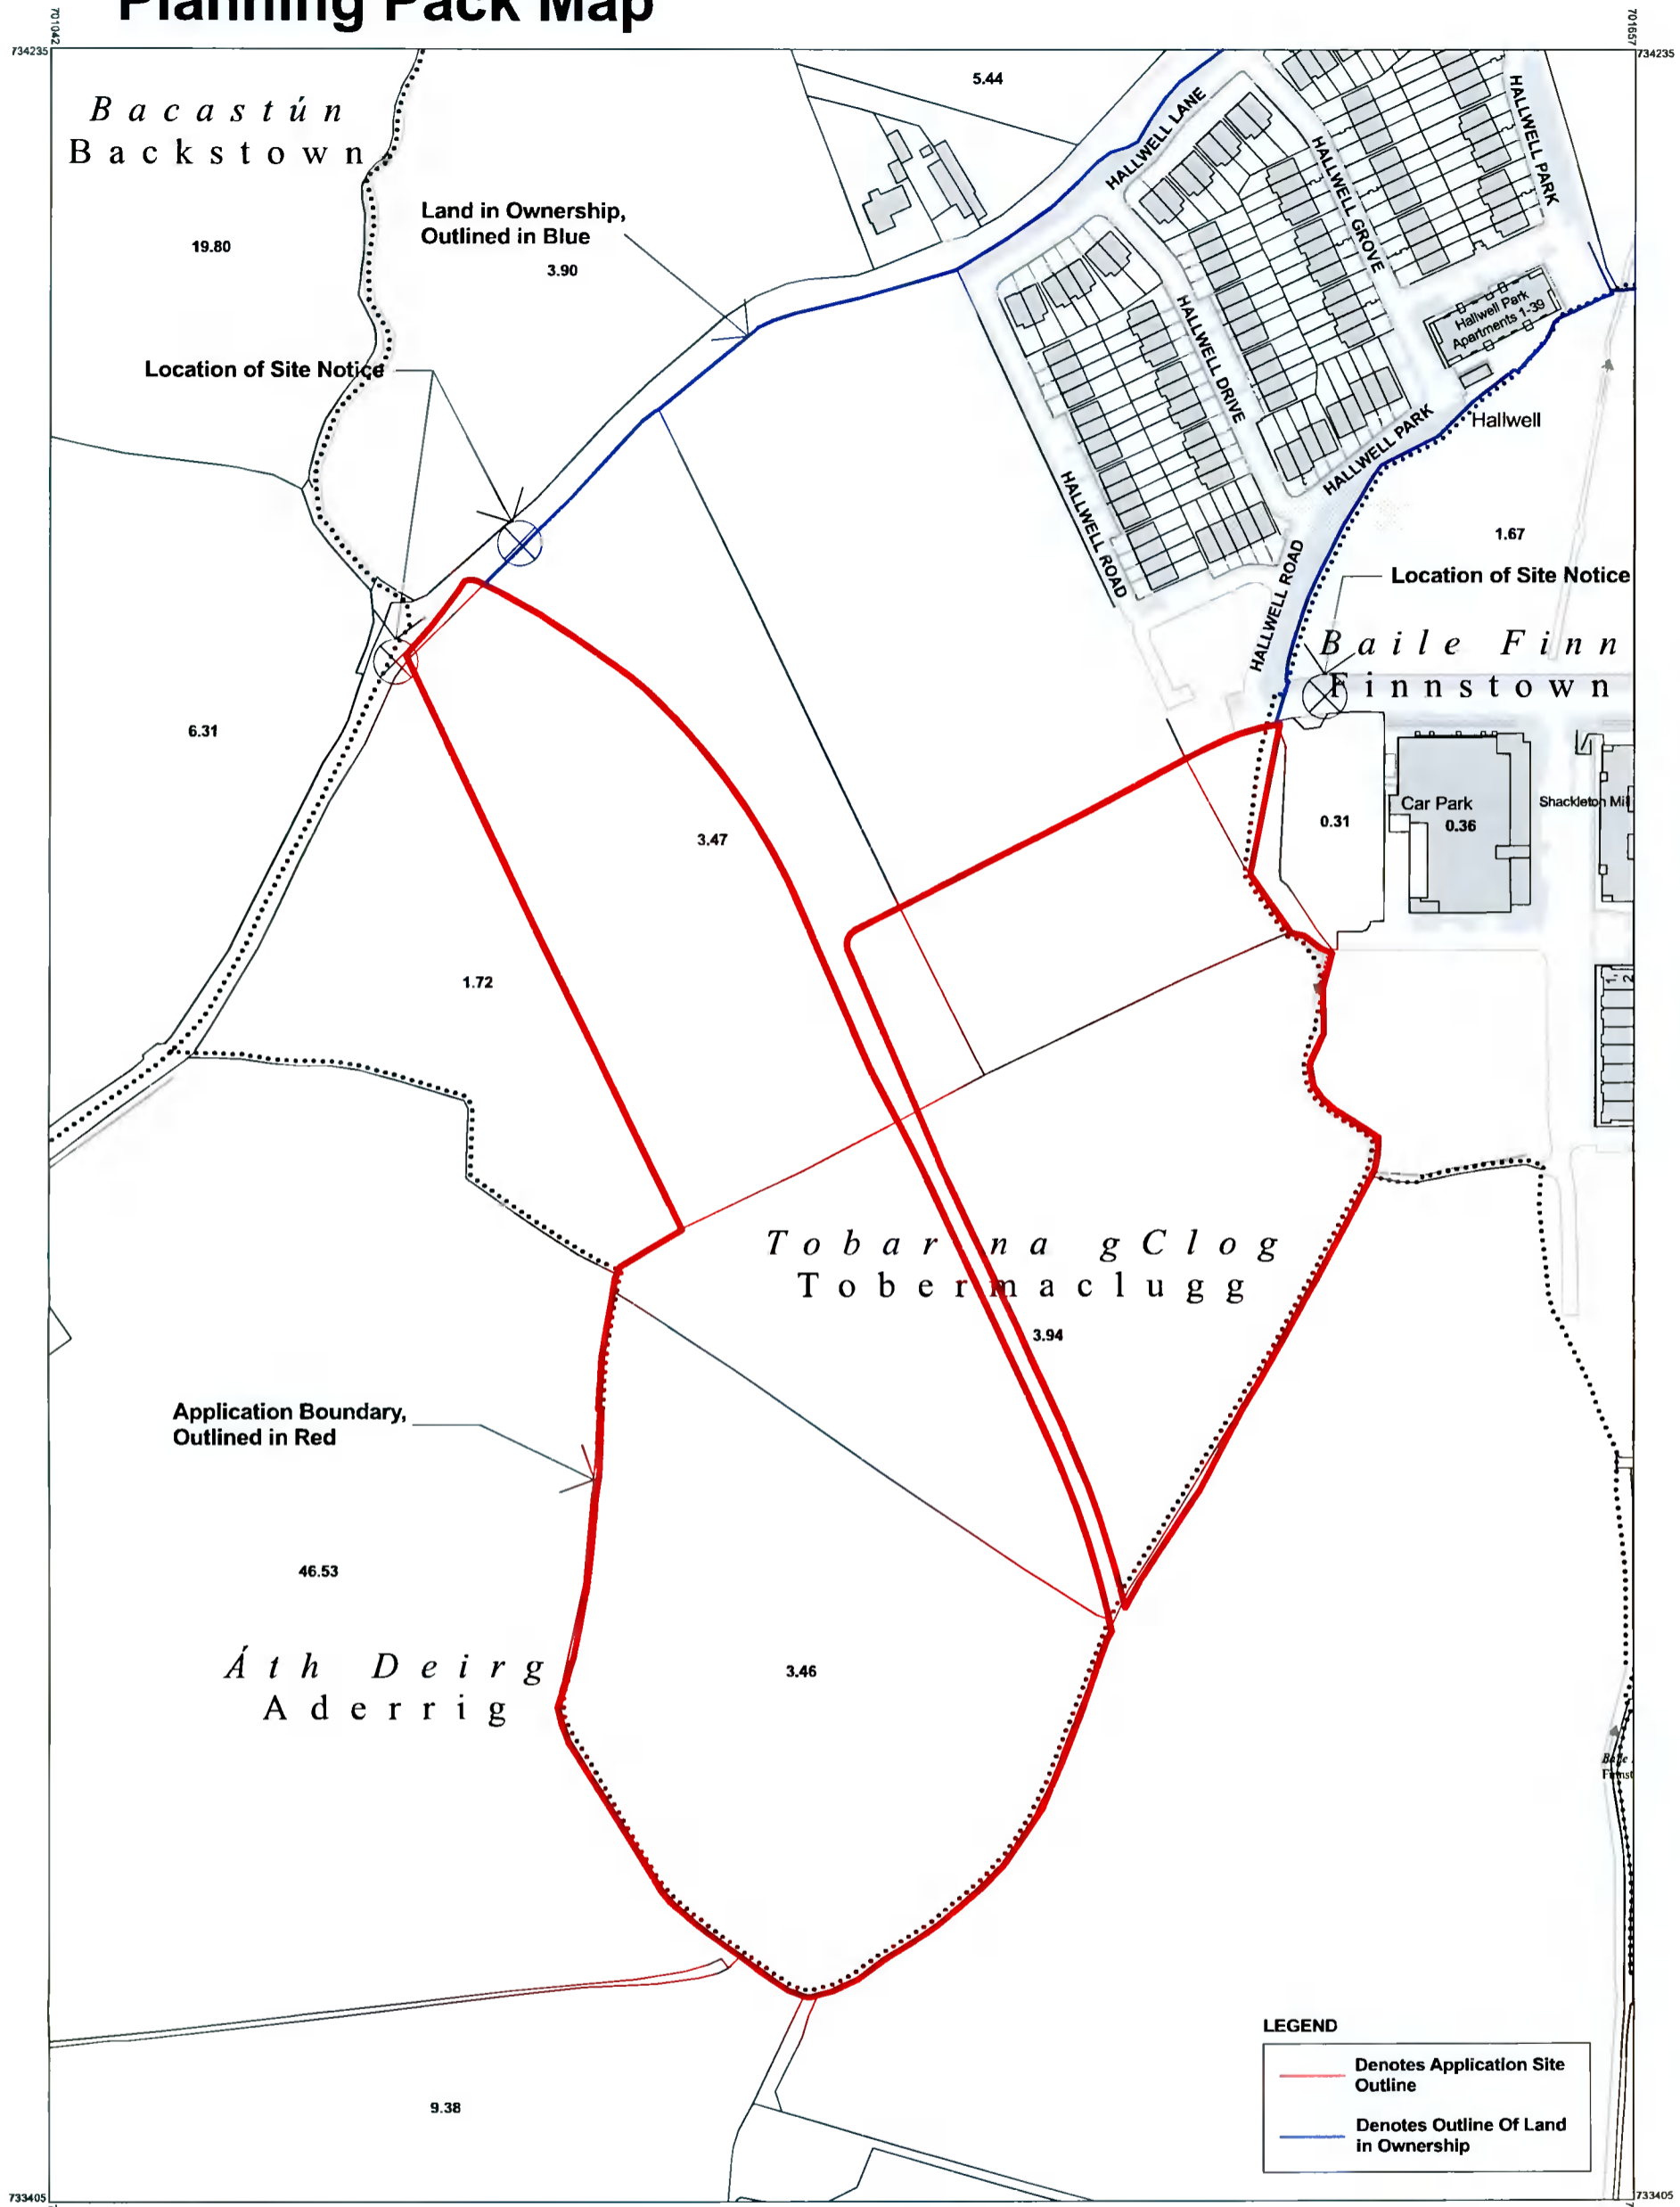

LEGEND

- Denotes Application Site Outline
- Denotes Outline Of Land in Ownership

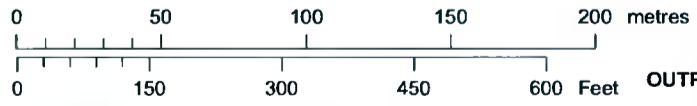

CENTRE COORDINATES:
ITM 701350,733820

ORDER NO.: 50231355_1
PUBLISHED: 05/11/2021

MAP SERIES: 1:1,000, 1:2,500, 1:2,500
MAP SHEETS: 3260-08, 3260-A, 3260-C

CAPTURE RESOLUTION:
The map objects are only accurate to the resolution at which they were captured. Output scale is not indicative of data capture scale. Further information is available at: <http://www.osi.ie>; search 'Capture Resolution'

LEGEND:
<http://www.osi.ie>; search 'Large Scale Legend'

COMPILED AND PUBLISHED BY:
Ordnance Survey Ireland,
Phoenix Park,
Dublin 8,
Ireland.

All rights reserved. No part of this publication may be copied, reproduced or transmitted in any form or by any means without the prior written permission of the copyright owners.

Ordnance Survey maps never show legal property boundaries, nor do they show ownership of physical features.

©Suirbhéacht Ordanáis Éireann, 2021
©Ordnance Survey Ireland, 2021
www.osi.ie/copyright

Ordnance Survey Ireland Licence
No.: AR0011320
© Ordnance Survey Ireland,
Government of Ireland



Unauthorised reproduction infringes Ordnance Survey Ireland and Government of Ireland copyright.

The representation on this map of a road, track or footpath is not evidence of the existence of a right of way.

Map prepared by:
DAVEY SMITH ARCHITECTS

UNIT 13, THE SEAPOINT BUILDING, 44-45 CLONTARF ROAD, DUBLIN 31 PH: 01 2447638 | EMAIL: info@davey-smith.com | WEB: www.davey-smith.com

Layout ID: 1515 - PL 001 Site Location Map