




NOTES

- All dimensions in millimetres unless otherwise stated. Levels are structural levels in meters to ordnance datum. Use figured dimensions only - do not scale off the drawing. All dimensions to be checked on site and any discrepancies between site and figured dimensions to be brought to the immediate attention of the Architect.
- Only information in hard copy can be relied upon for conformity and accuracy.
- Subcontractors to confirm site dimensions with the main contractor prior to manufacture. Subcontractors to supply fabrication drawings for Architects approval prior to manufacture.
- Drawing to be read in conjunction with Civil, Structural, Mechanical and Electrical drawings and specifications and any inconsistencies brought to the immediate attention of the Architect.
- Works to be carried out using proper materials which are fit for the use which they are intended and for the conditions in which they are to be used, all in compliance with the Construction Products Regulations (CPR) (EU) no. 305/2011.
- All products to be installed in strict accordance with Manufacturers details and specifications.
- Any deviation from the proposed specifications to be brought to the Architects attention for approval. All product substitutions to meet the project performance requirements and Building Regulations.

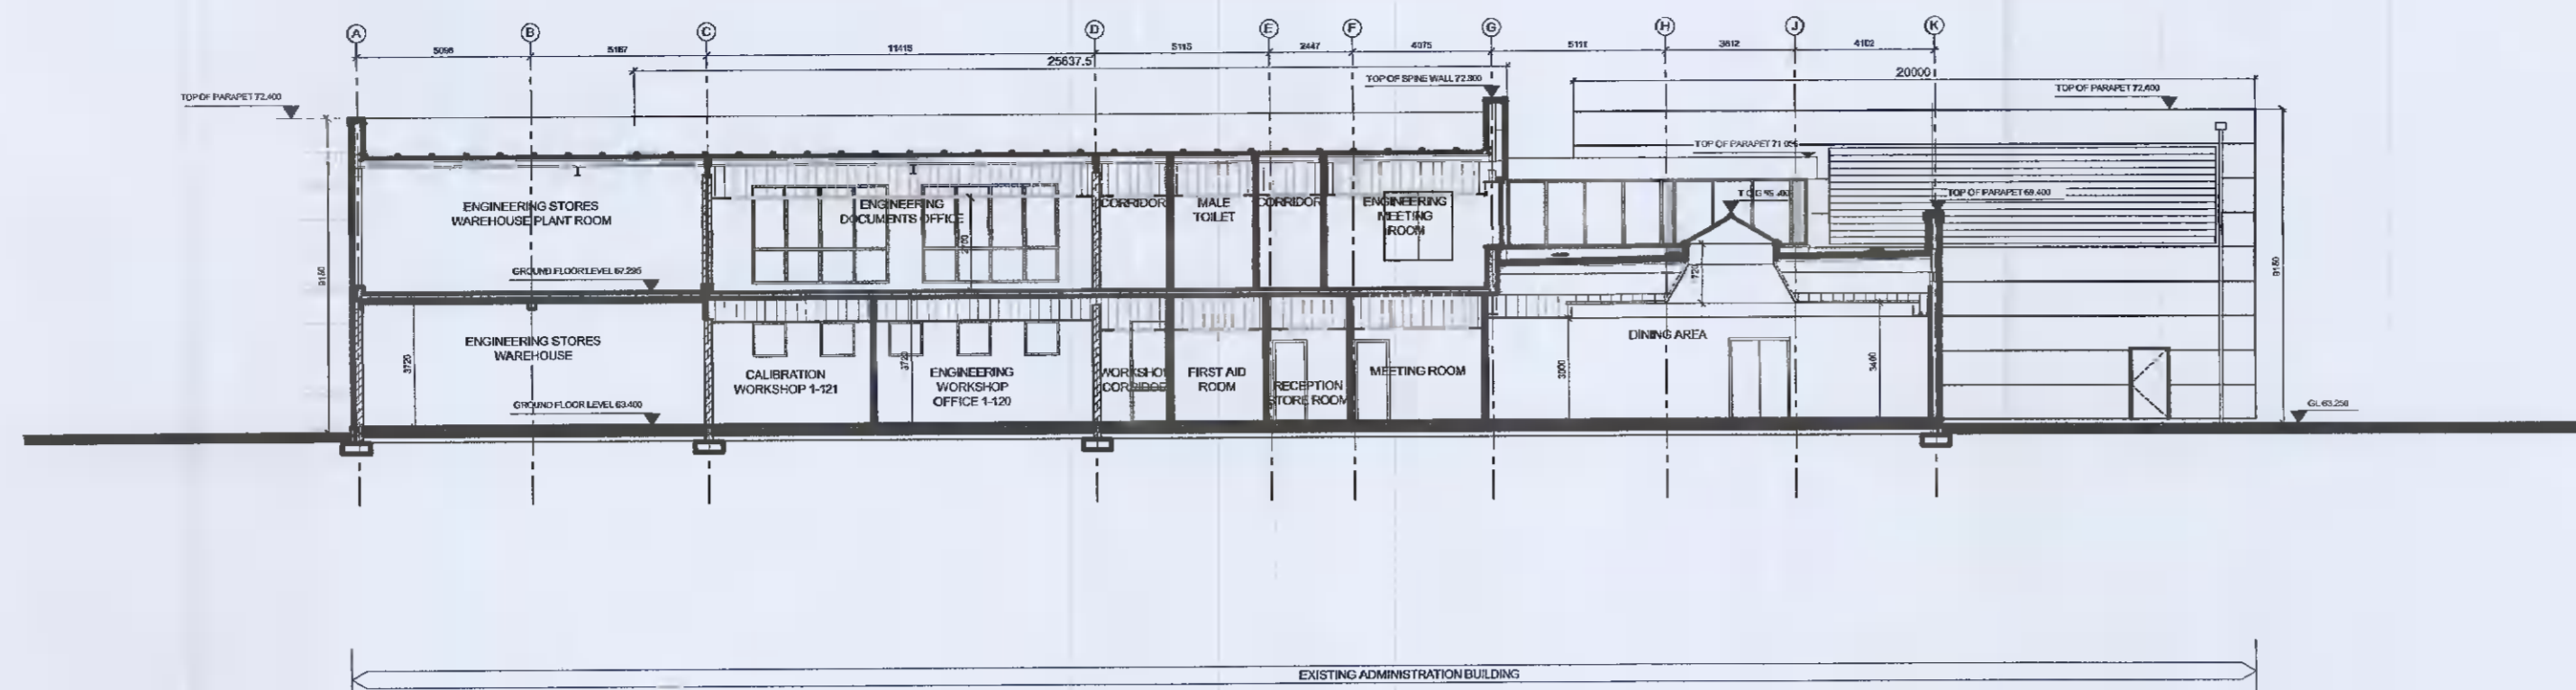


EXISTING SECTION A - A  
SCALE 1:200 @ A1

KEY PLAN

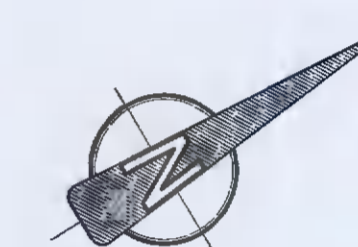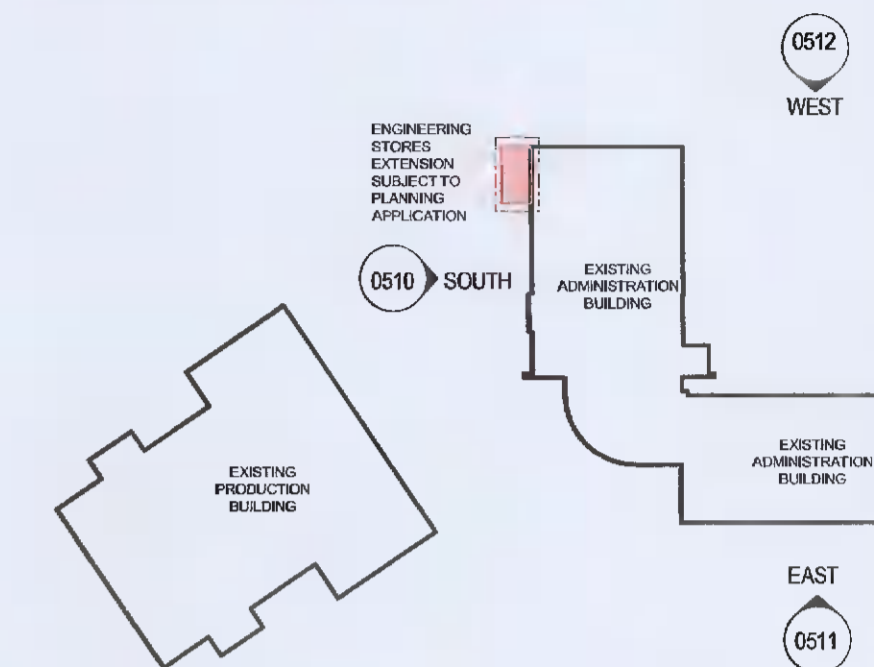

**ENGINEERING STORES  
EXTENSION  
SUBJECT TO PLANNING  
APPLICATION**

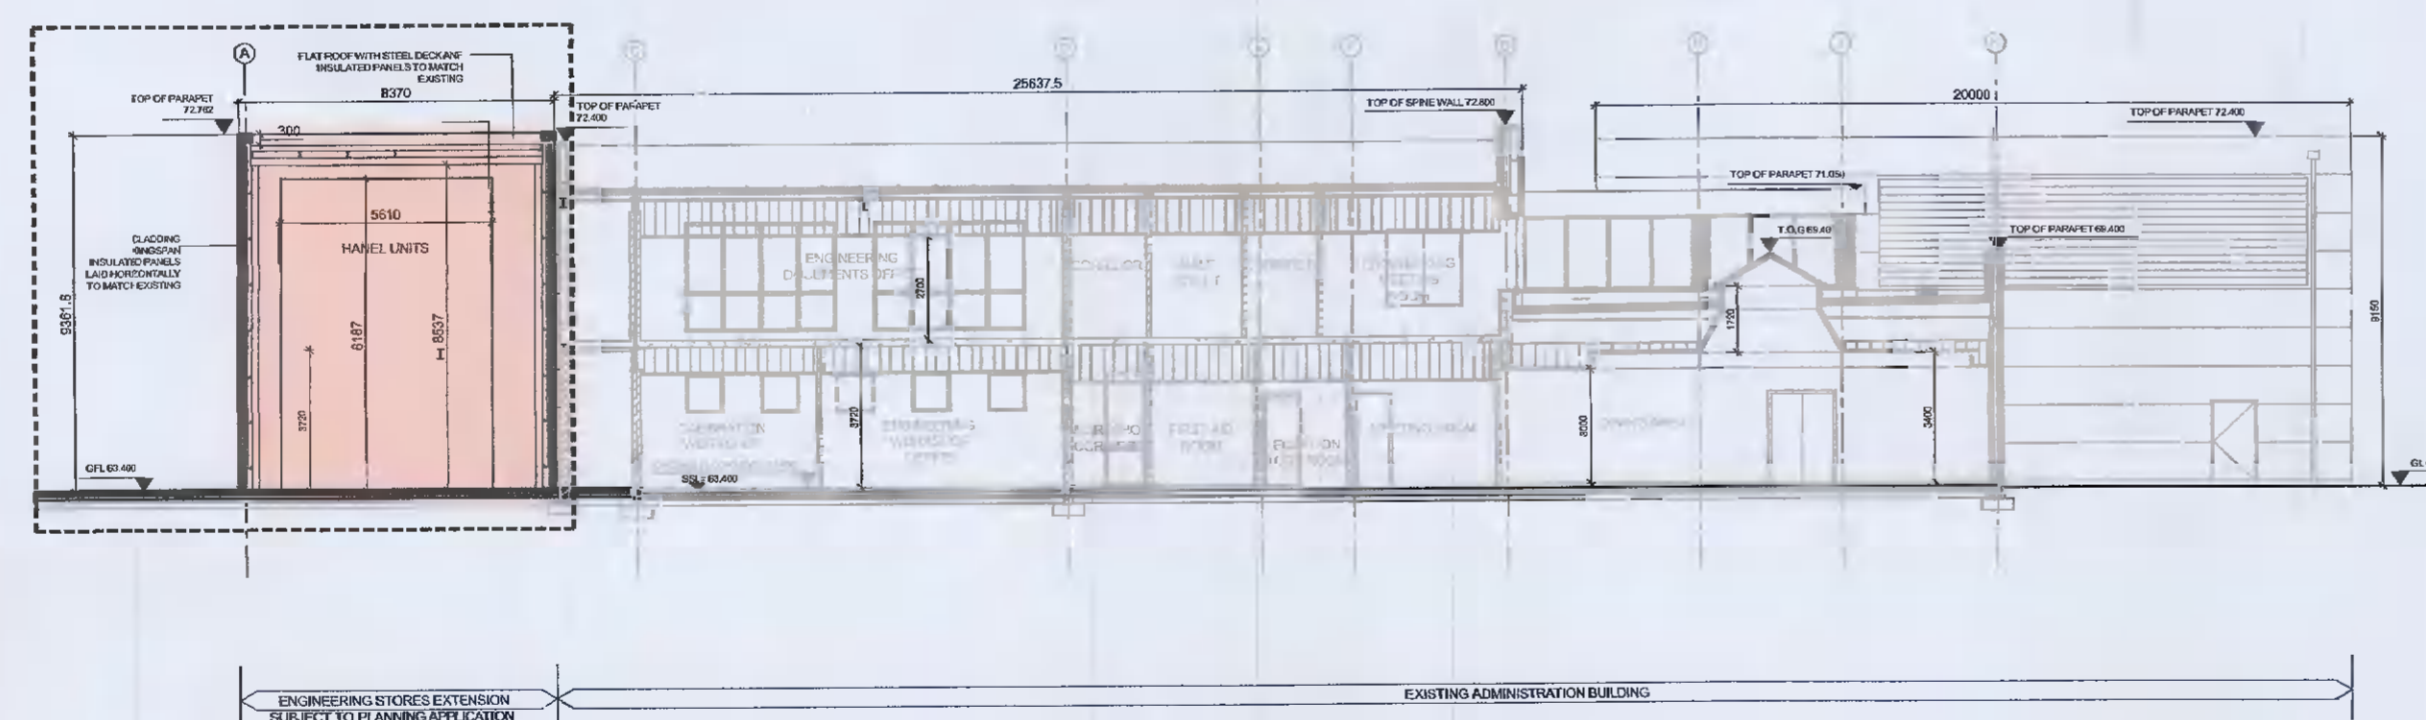

PROPOSED SECTION A - A  
SCALE 1:200 @ A1

REV	DESCRIPTION	BY	APPR	DATE
A	ISSUED FOR PLANNING	DG	MMC	24/01/2022

THIS DOCUMENT IS COPYRIGHT AND THE PROPERTY OF McELOY ASSOCIATES. THE DOCUMENT IS NOT TO BE REPRODUCED, INCORPORATED IN ANY OTHER WORK OR INDIVIDUALLY WITHOUT THE PRIOR WRITTEN PERMISSION OF McELOY ASSOCIATES.

**MEA** McEloy Associates  
ENGINEERS TO INDUSTRY  
69 Leeson St. Lower, Dublin 2, D02 YP04. Tel: 660 9000 E-Mail: info@mea.ie Web: www.mea.ie

CLIENT:



PROJECT:  
Takeda Engineering Stores Hanel Units

TITLE:  
EXISTING & PROPOSED SECTION A - A

DESIGNED:	CHECKED:	APPRD:
	MMC	MMC
DRAWN:	DATE:	SCALE:
DG	24-01-2022	AS SHOWN @ A1 AS SHOWN @ A3

DRG No.	REV
31142-MEA-V8-ZZ-DR-A0509	A