



Proposed Contiguous North Facing Elevation

Scale 1:200

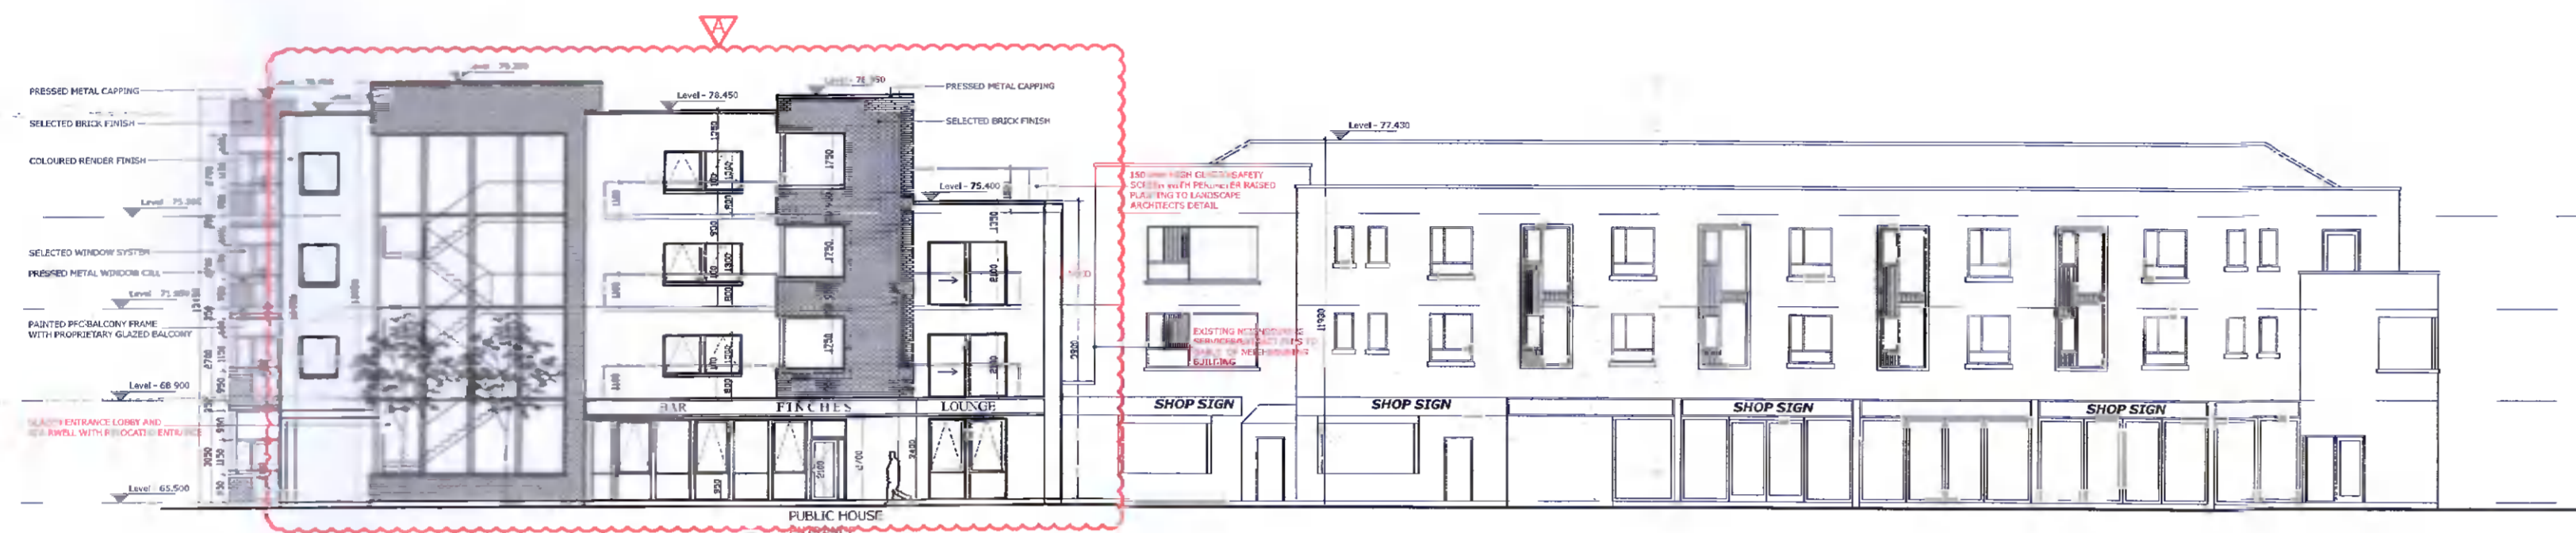


Proposed Contiguous West Facing Elevation

Scale 1:200

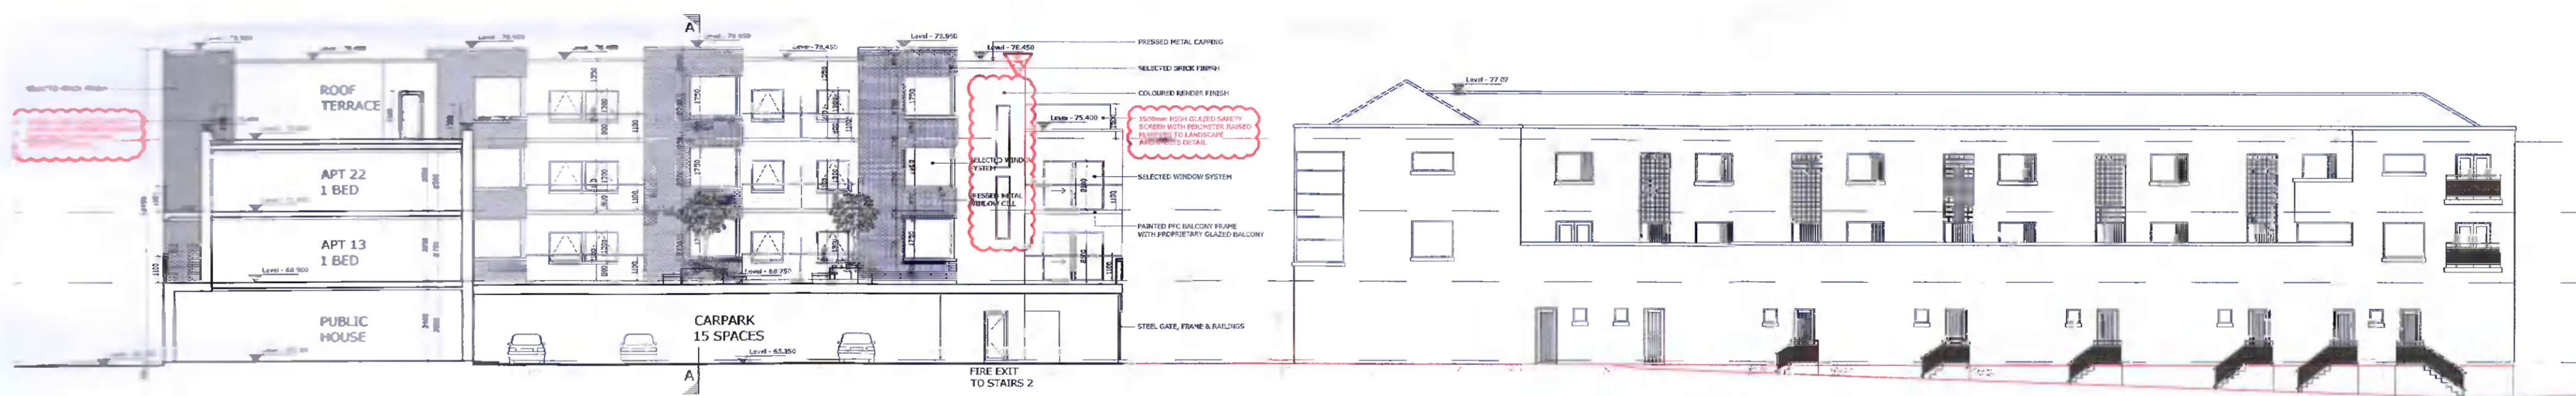

Proposed Contiguous South Facing Elevation


Scale 1:200

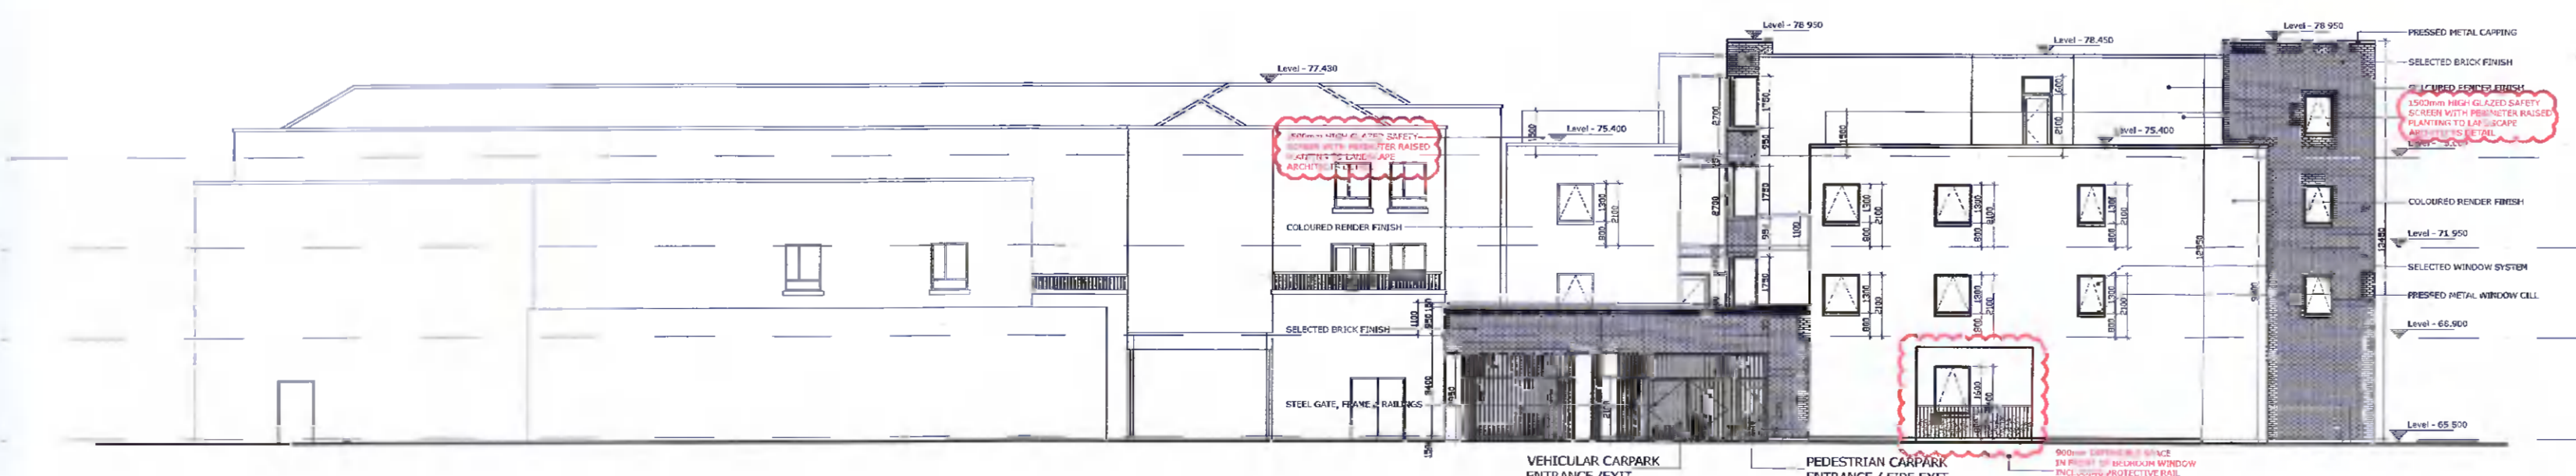


Proposed Contiguous East Facing Elevation

Scale 1:200

REV	DATE	DESCRIPTION
A	DEC 2021	CORNER ENTRANCE UPDATED IN RESPONSE TO RFI ITEMS

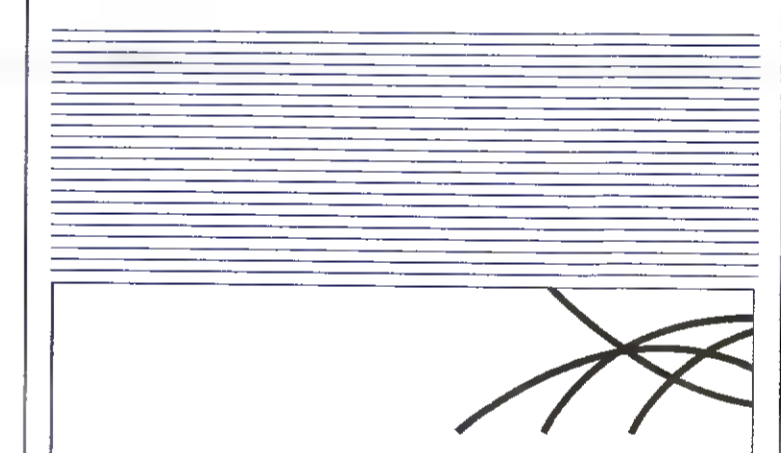

John O'Neill & Associates
 Architects & Interior Designers Ltd.
 1 Irishtown Road Dublin 4. Phone 01 667 8100.
 email info@jona.ie www.jona.ie

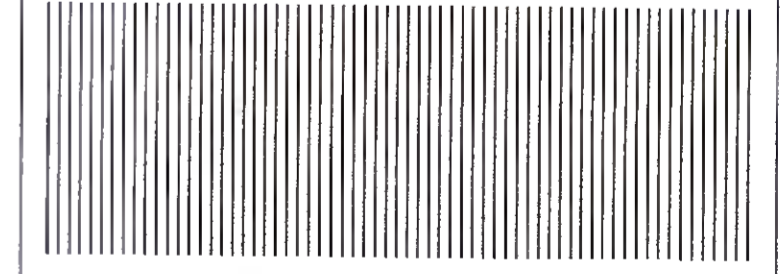

Note: All dimensions are to be verified on site. Do not scale from drawings. Any discrepancies are to be referred to the architect before proceeding.

PLANNING - RFI

Project Title:
The Finches Development
 Client:
Old Nangor Road Ltd.
 Drawing Title:
Proposed Contiguous Elevations

Scale: A1-1:200 A3-1:400	Date: March 2021
Project No: 9816_03	Drwg No: 2206
Checked By: A	Revision: A

The Finches Development

trident