



South Facing Elevation

Scale 1:100

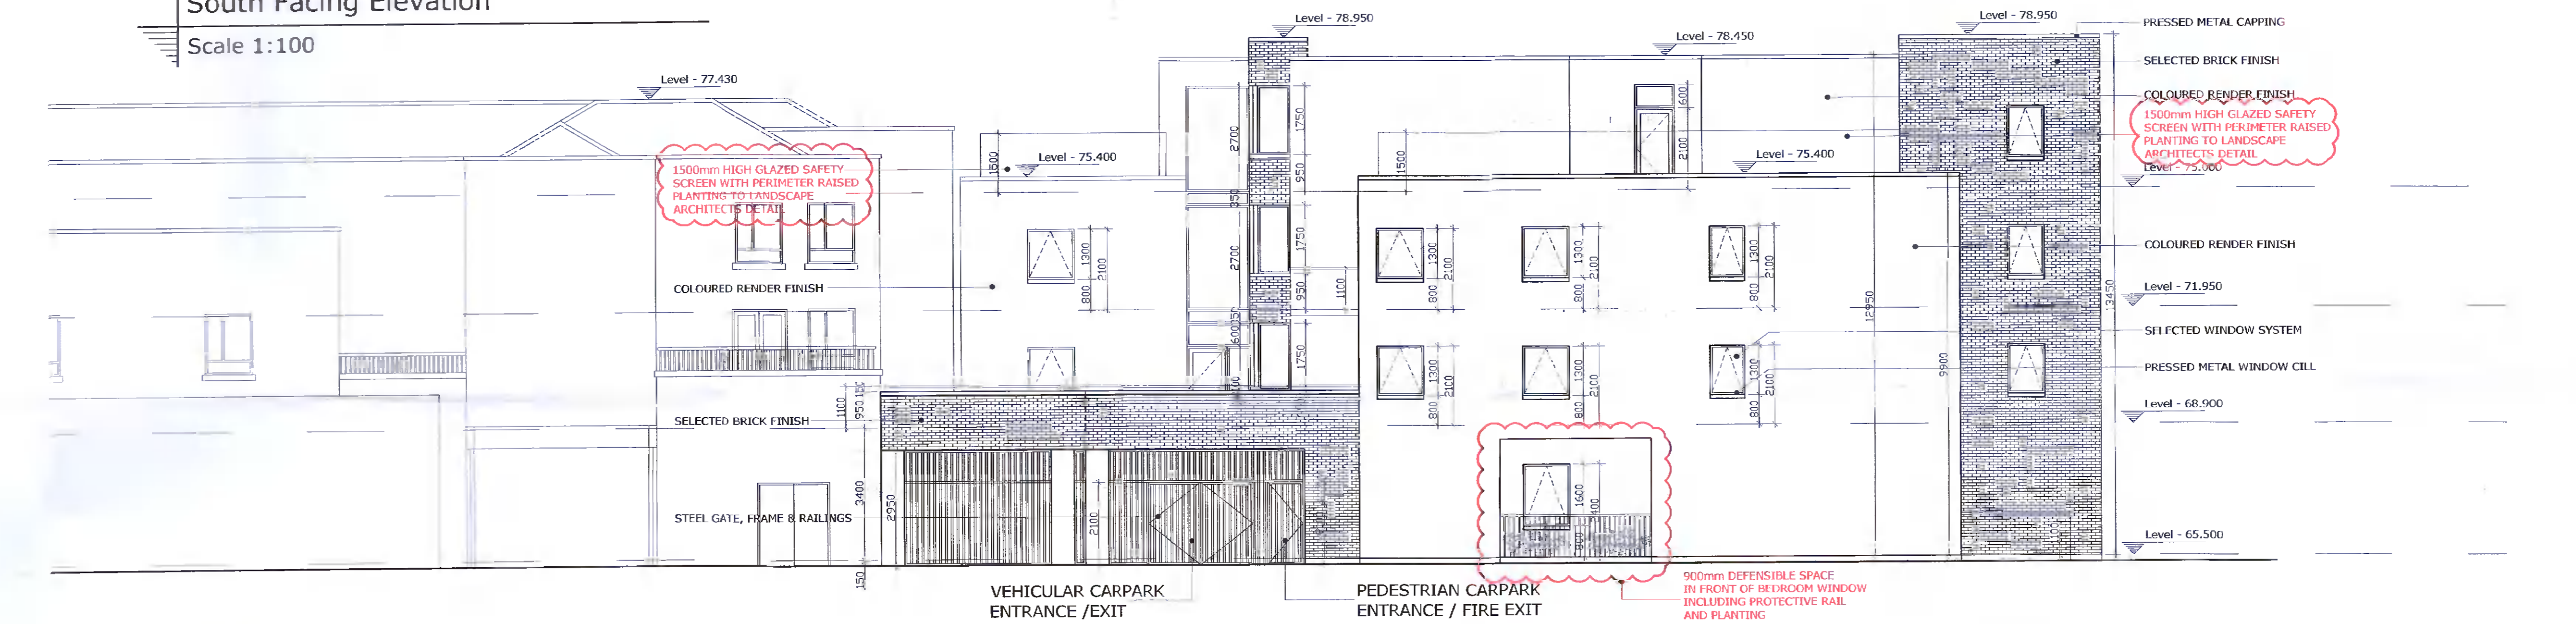

East Facing Elevation

Scale 1:100

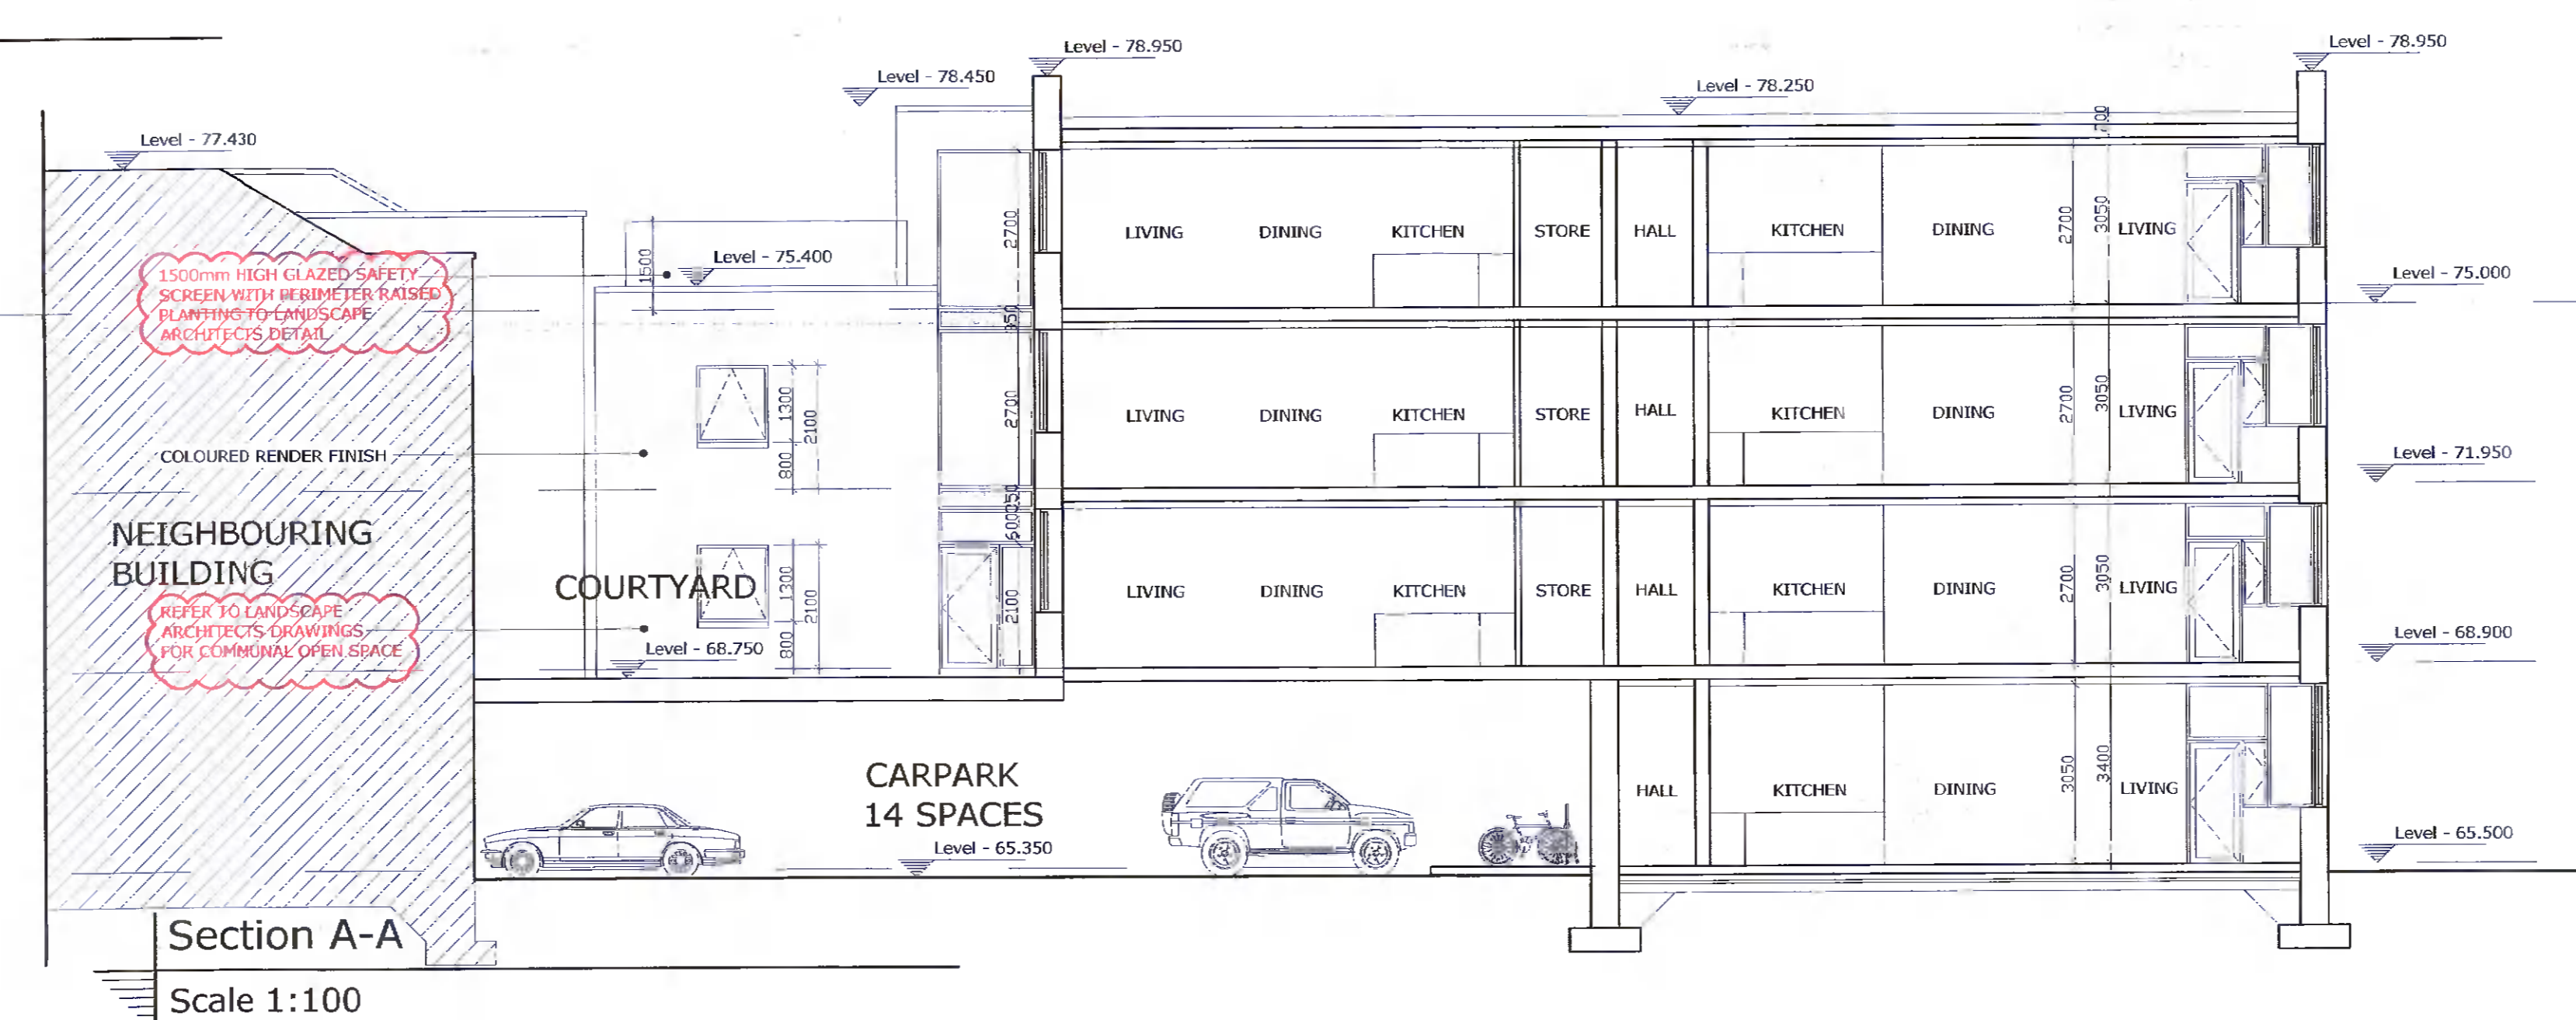

Section A-A

Scale 1:100

REV	DATE	DESCRIPTION
A	DEC 2021	CORNER ENTRANCE UPDATED IN RESPONSE TO RFI ITEMS

John O'Neill & Associates  
 Architects & Interior Designers Ltd.  
 1 Irishtown Road Dublin 4. Phone 01 667 8100.  
 email info@jona.ie www.jona.ie

Note: All dimensions are to be verified on site. Do not scale from drawings. Any discrepancies are to be referred to the architect before proceeding.

PLANNING - RFI

Project Title:  
 The Finches Development  
 Client:  
 Old Nangor Road Ltd.

Drawing Title:  
 South, East Facing Elevations & Section A-A

Scale: A1-1:100 Date: March 2021  
 A3-1:200 Checked By:

Project No: 9816_03	Drwg No: 2208	Revision: A
------------------------	------------------	----------------

# The Finches Development