




MOY EXTENSIVE GREEN ROOF SYSTEM (CONCRETE DECK)
1:5

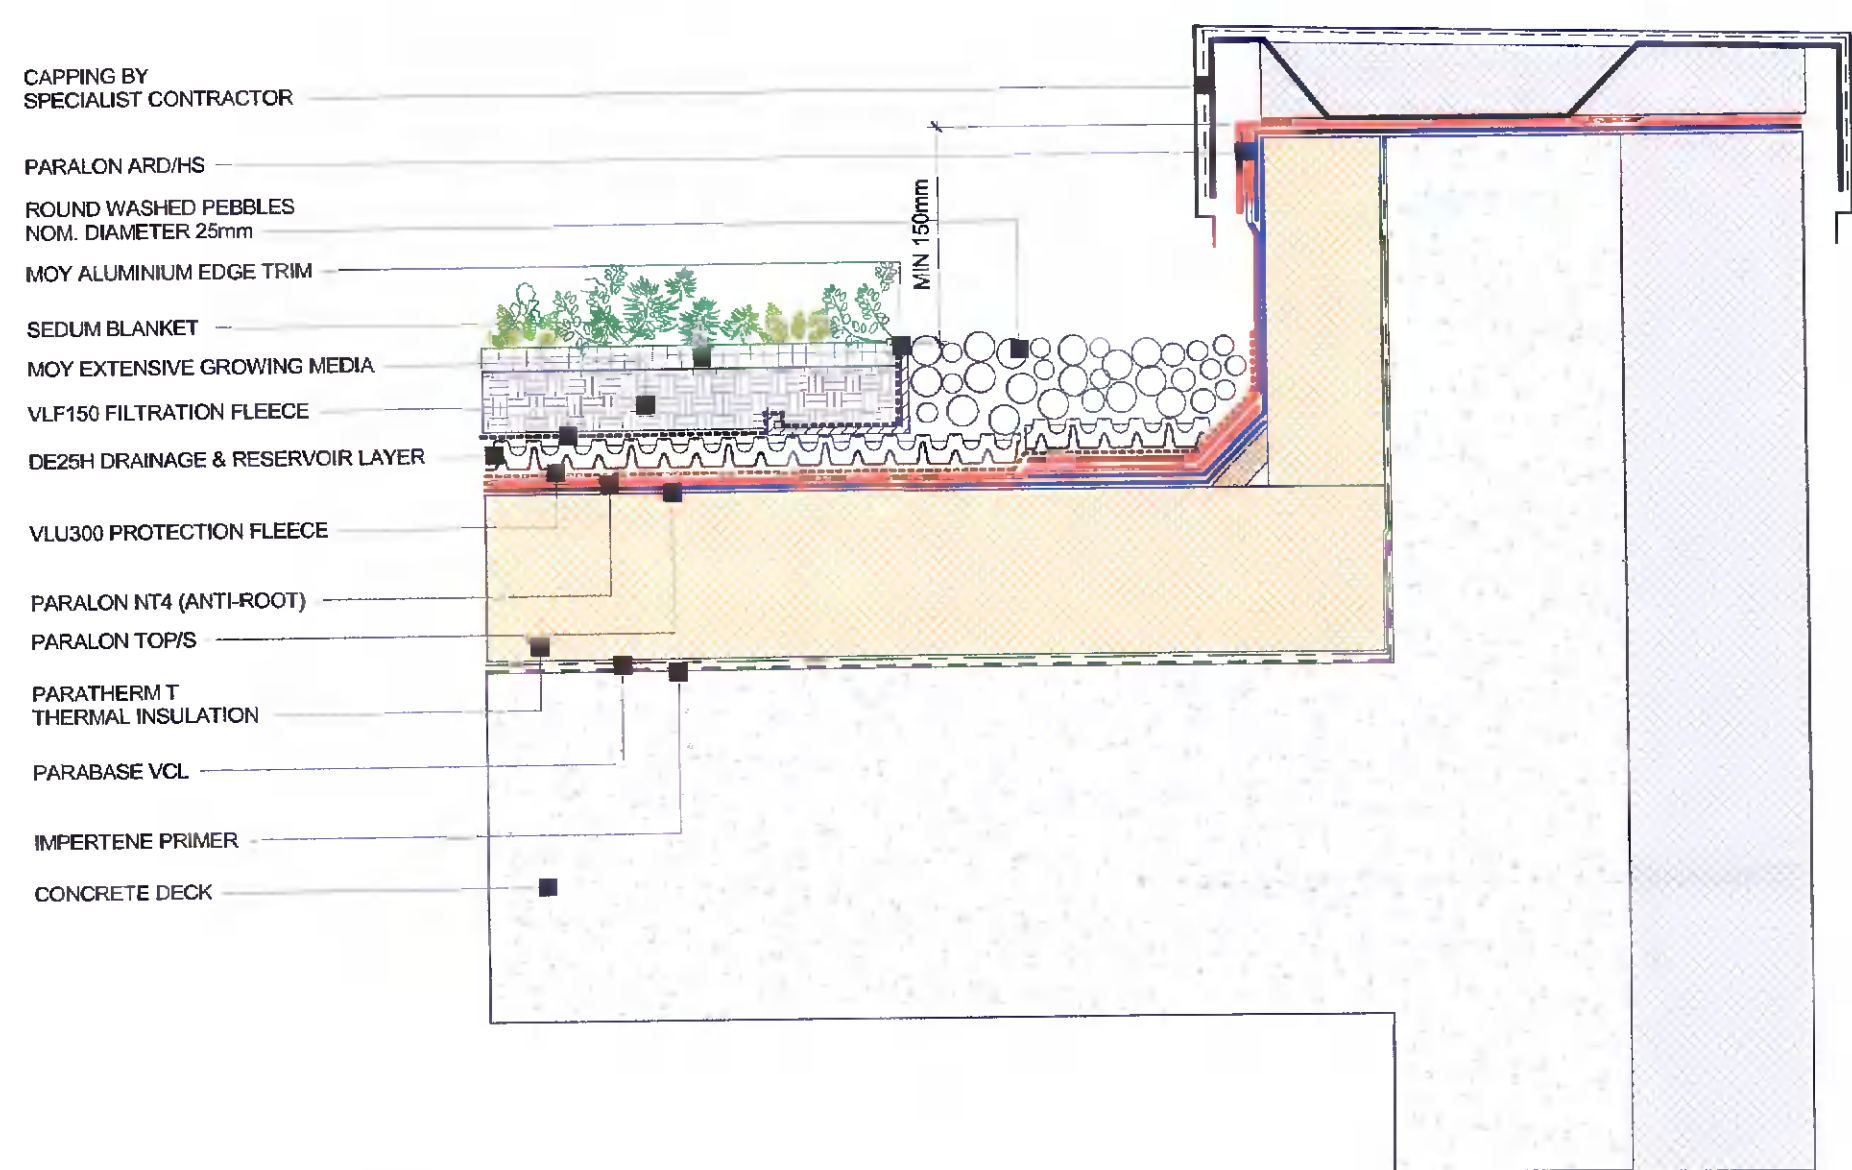

MOY EXTENSIVE GREEN ROOF - PARAPET DETAIL
1:5

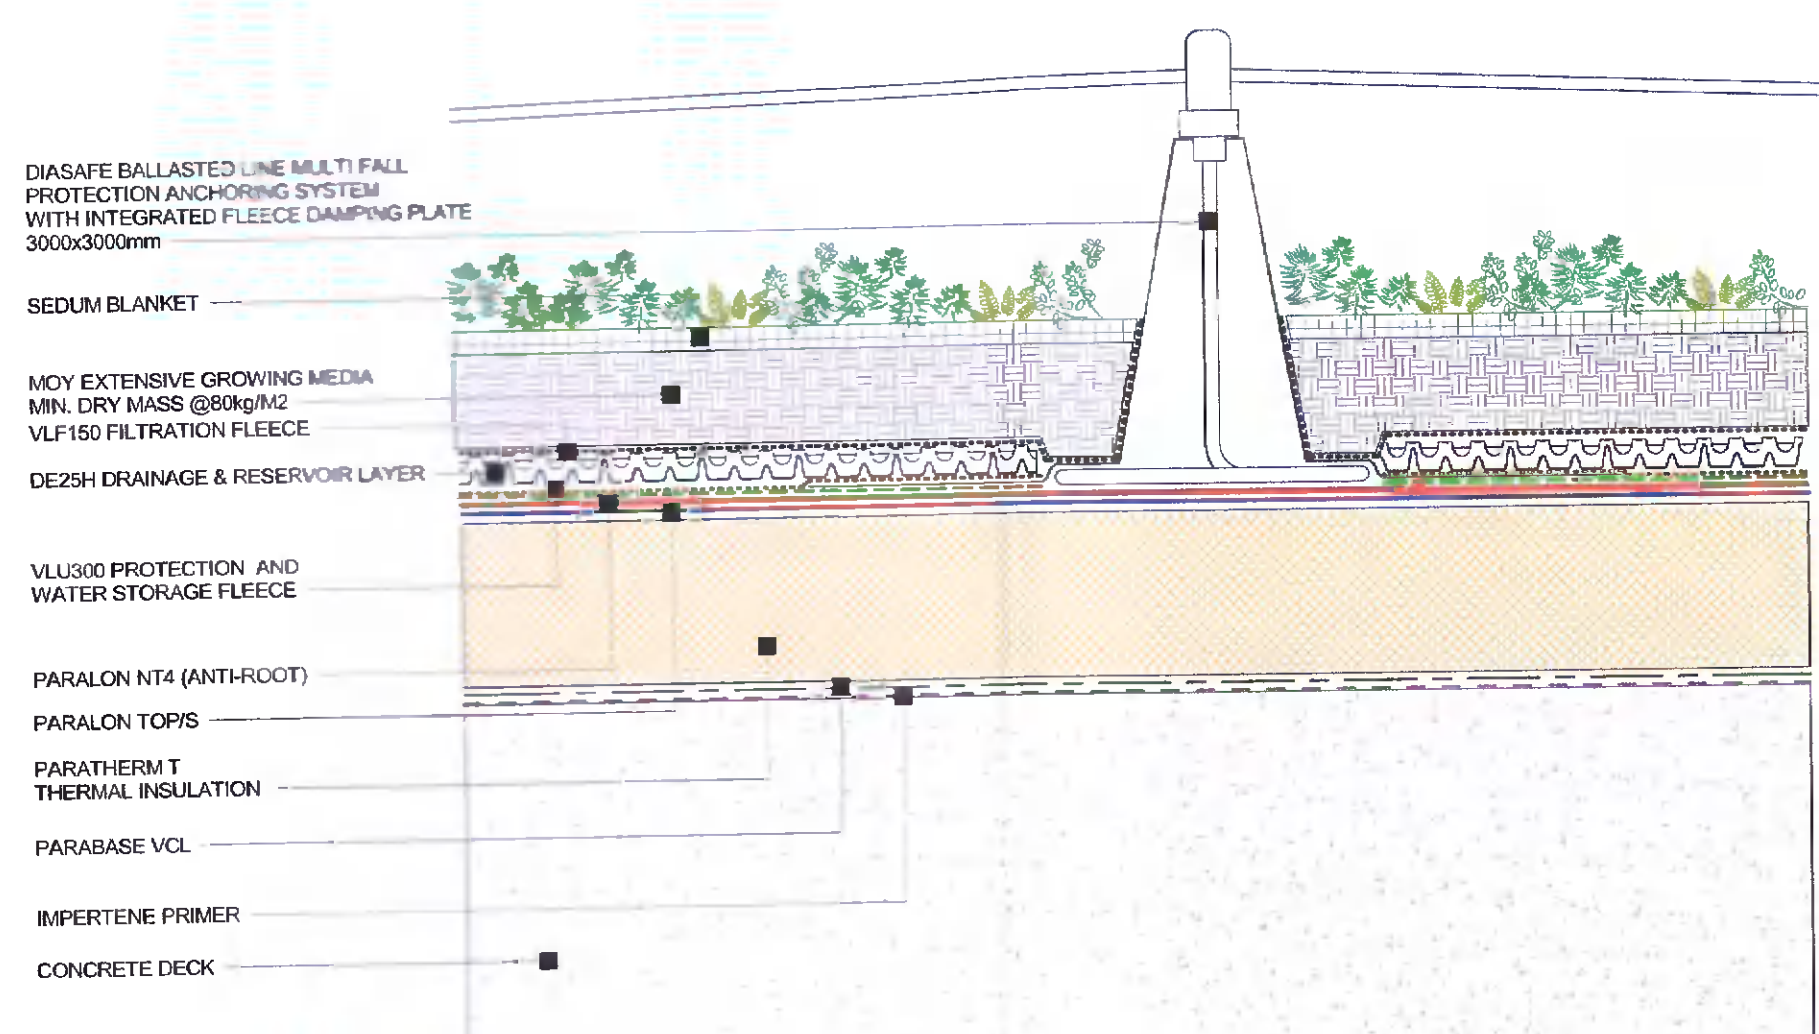

MOY EXTENSIVE GREEN ROOF SYSTEM - PROTECTION ANCHORING SYSTEM DETAIL
1:5

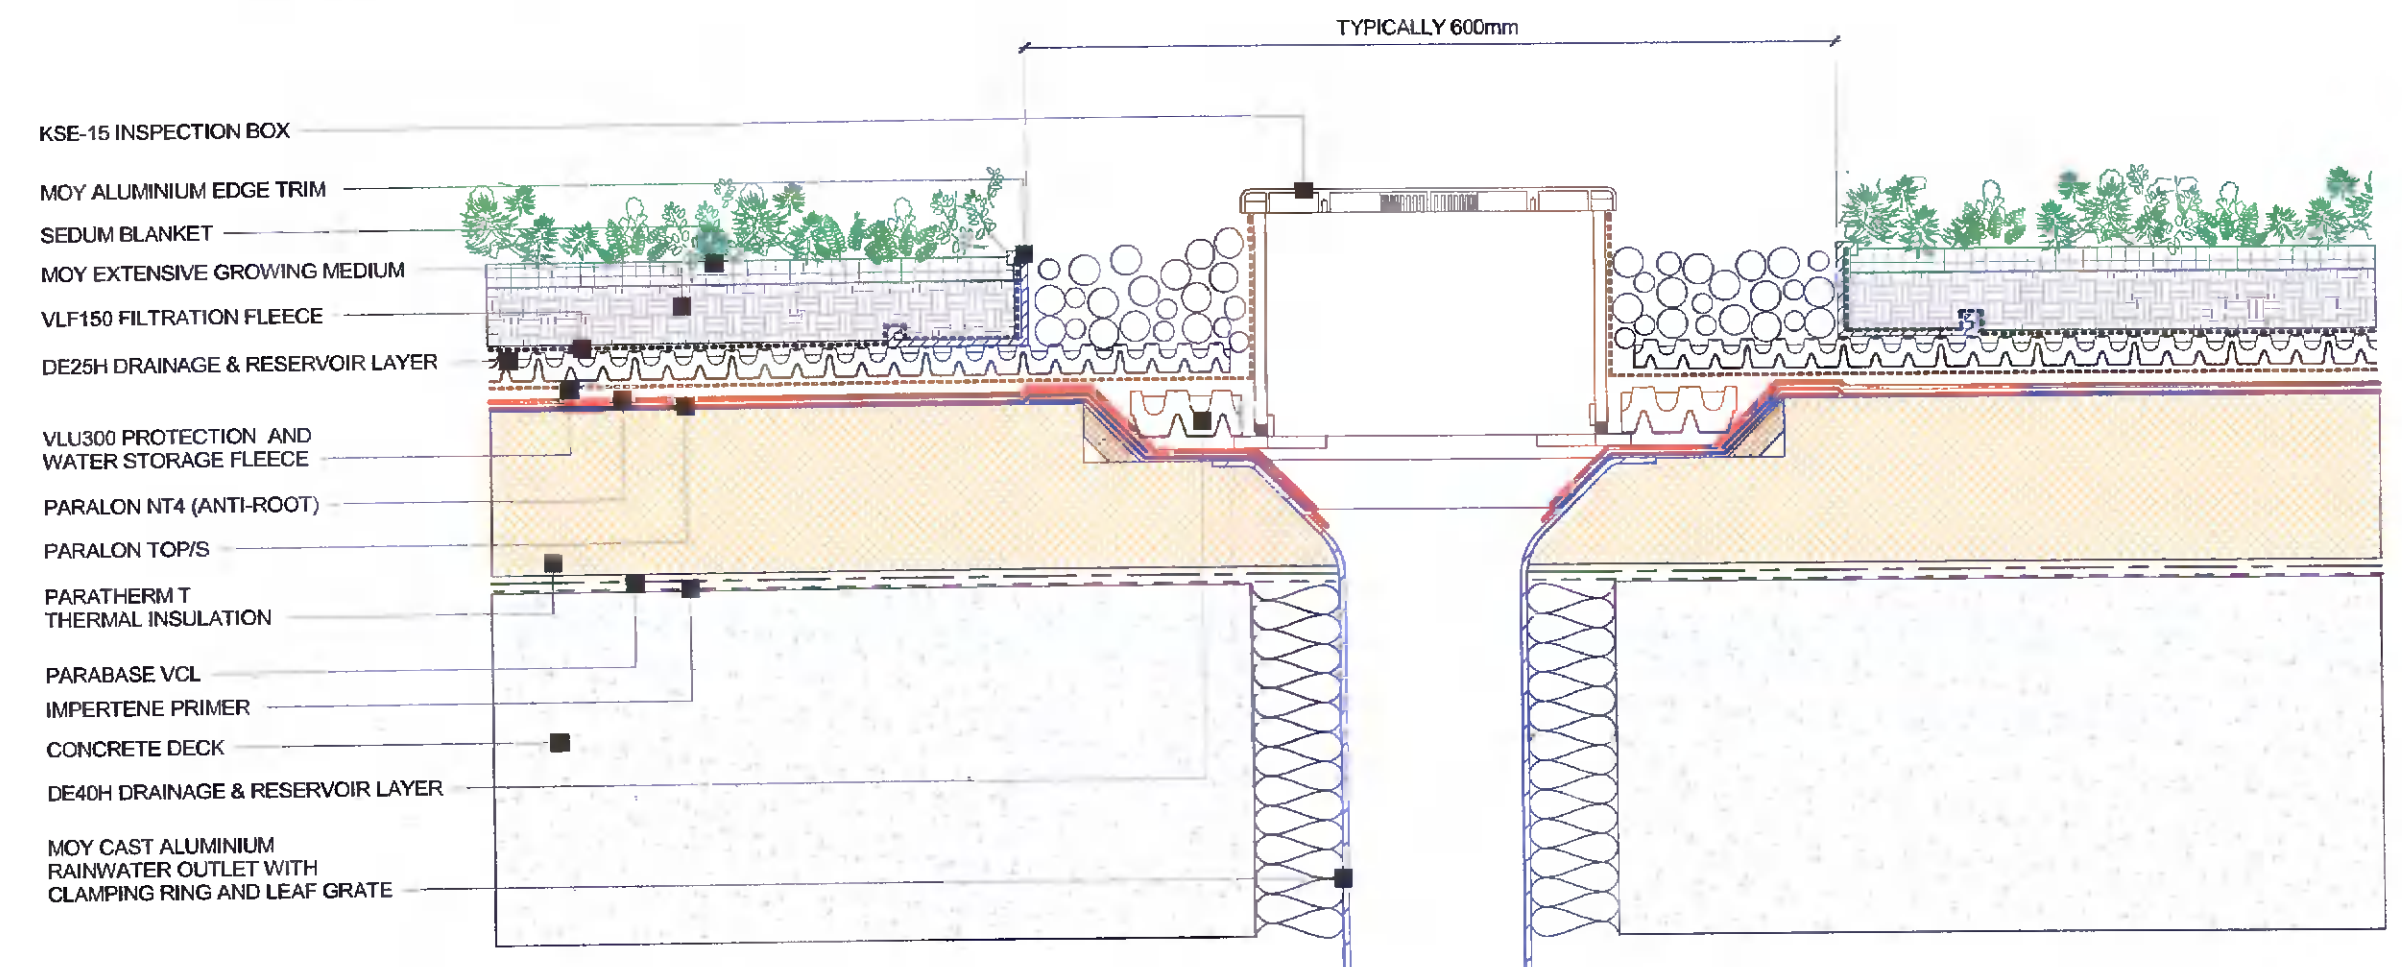

MOY EXTENSIVE GREEN ROOF SYSTEM - RAINWATER OUTLET INSPECTION BOX DETAIL
1:5

PL1	21-12-21	EK	DOS	ISSUED FOR PLANNING ADDITIONAL INFORMATION
Mark	Date	By	Thru	App
				Revision

Job Title PROPOSED APARTMENTS AT NEILSTOWN ROAD DUBLIN 22	Drawing Title SEDUM GREEN ROOF LAYOUT & TYPICAL DETAILS	Drawn BK	KAVANAGH BURKE CONSULTING ENGINEERS
Architect/Client GERRY WALSH	Drawing Status PLANNING	Checked DOS	
Date 21/12/21		Approved PK	Tel. 01 - 458 0894 Unit G3, Calmount Pk. Fax. 01 - 458 4340 Ballymount, Dublin 12. Email: pkavanagh@kavanaghburke.ie
		Scales AS SHOWN	Job No. D1691
		Date 21/12/21	Drawing No. D5
			Rev. PL1