




Landscape Plan Scale NTS

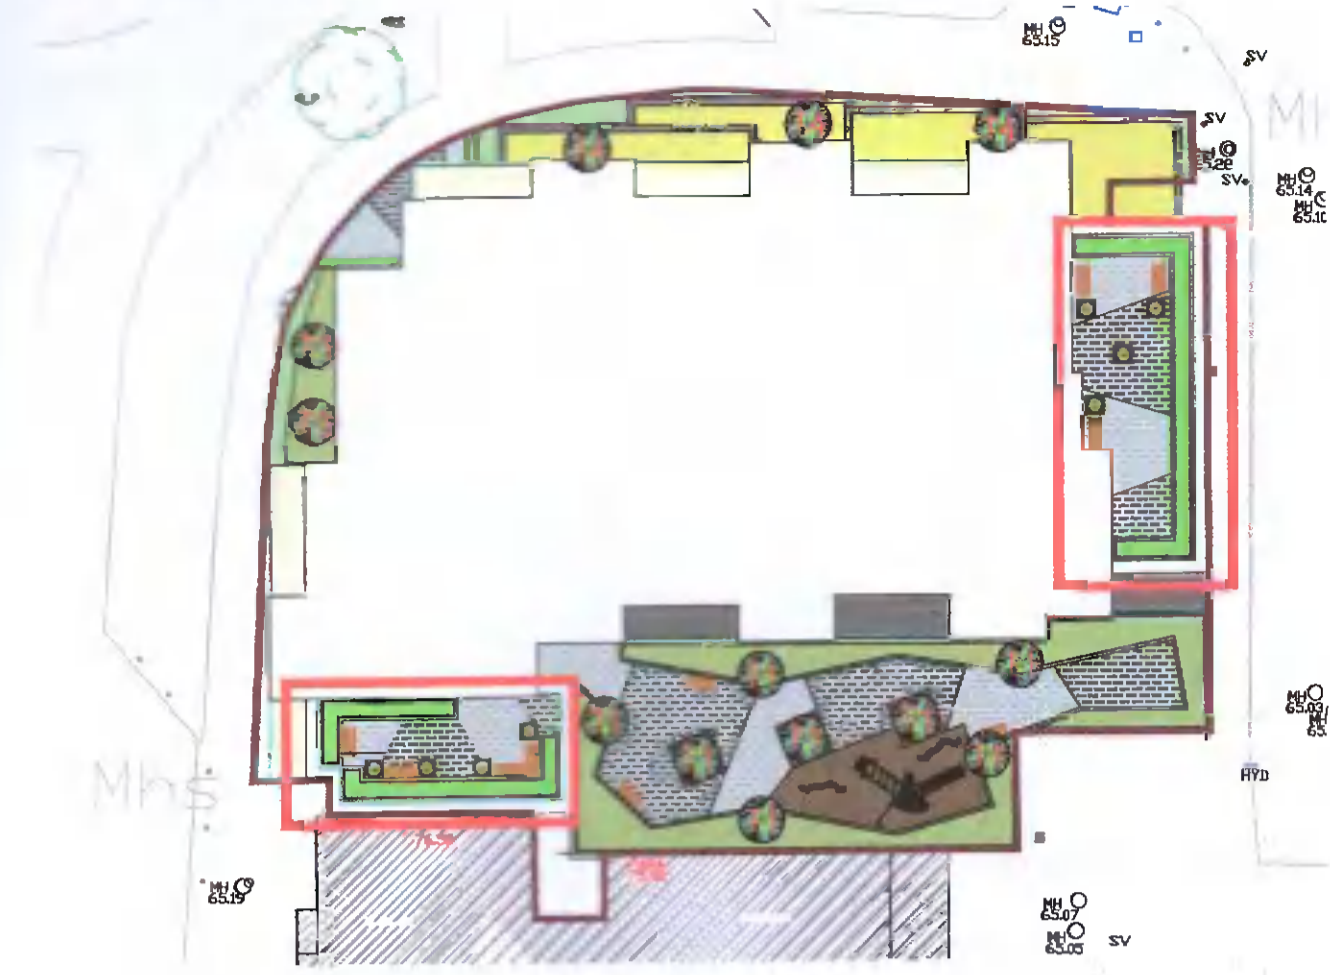

Landscape Plan Scale 1:50

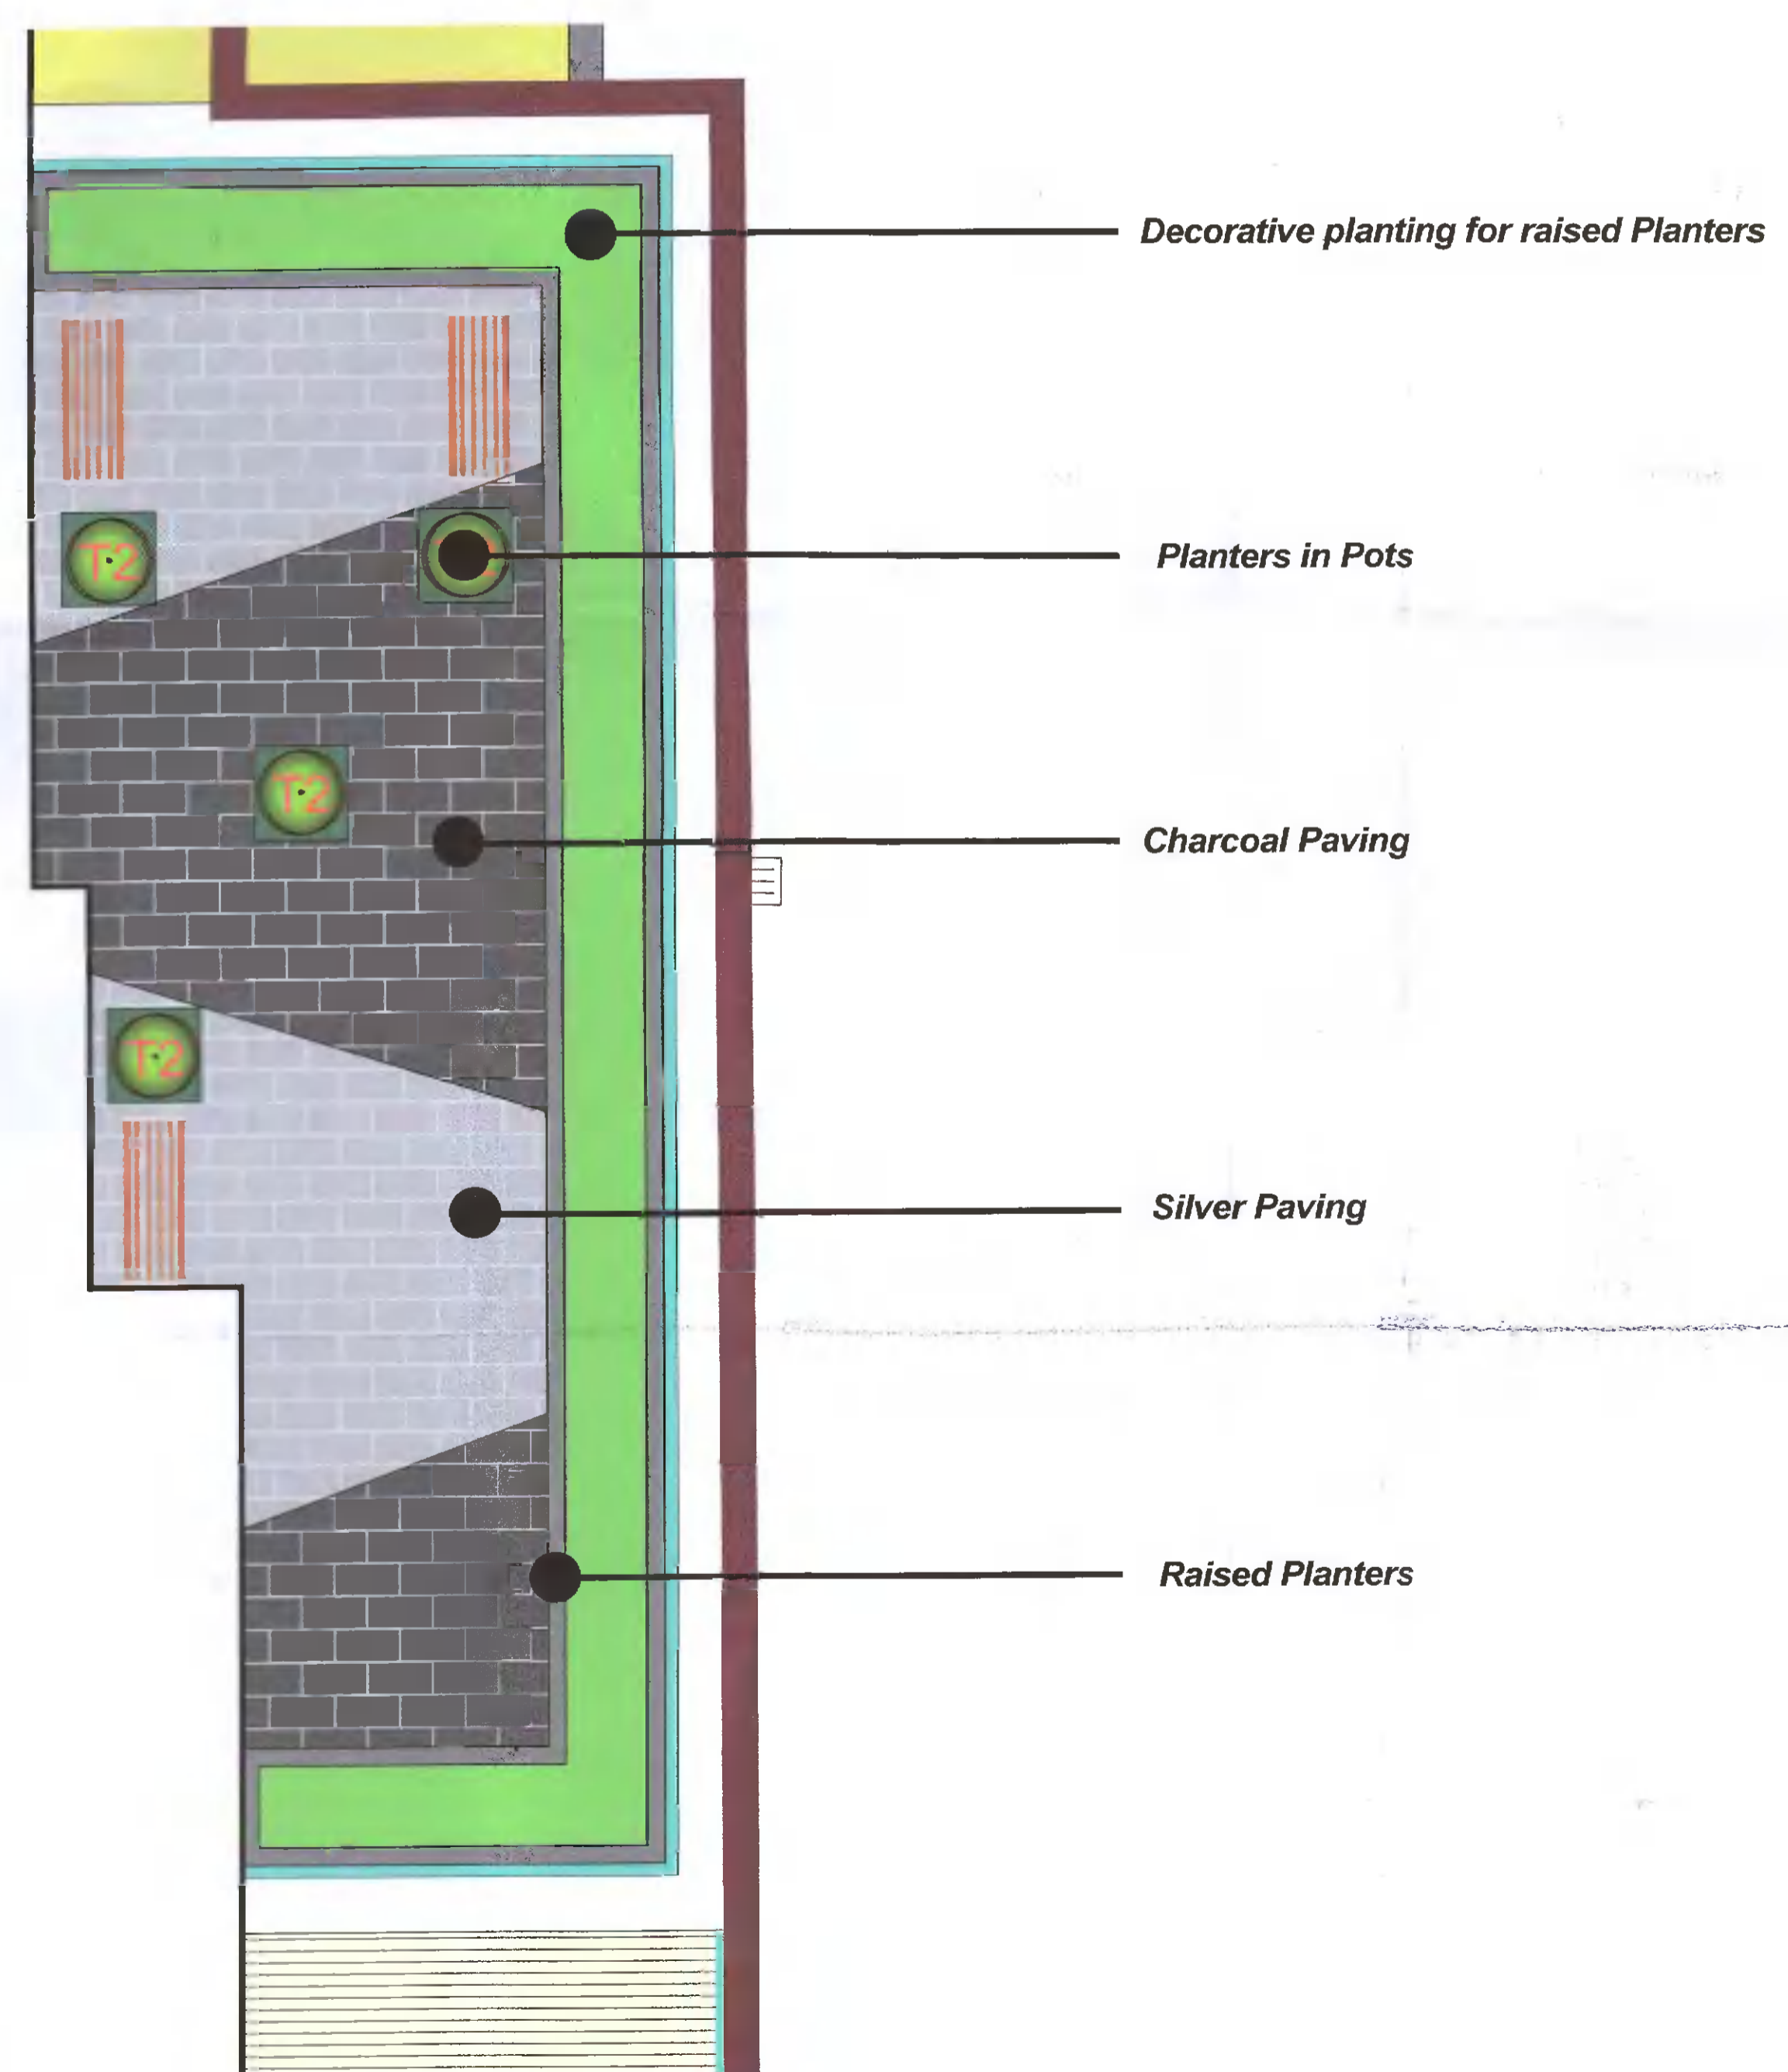


Landscape Plan Scale 1:50

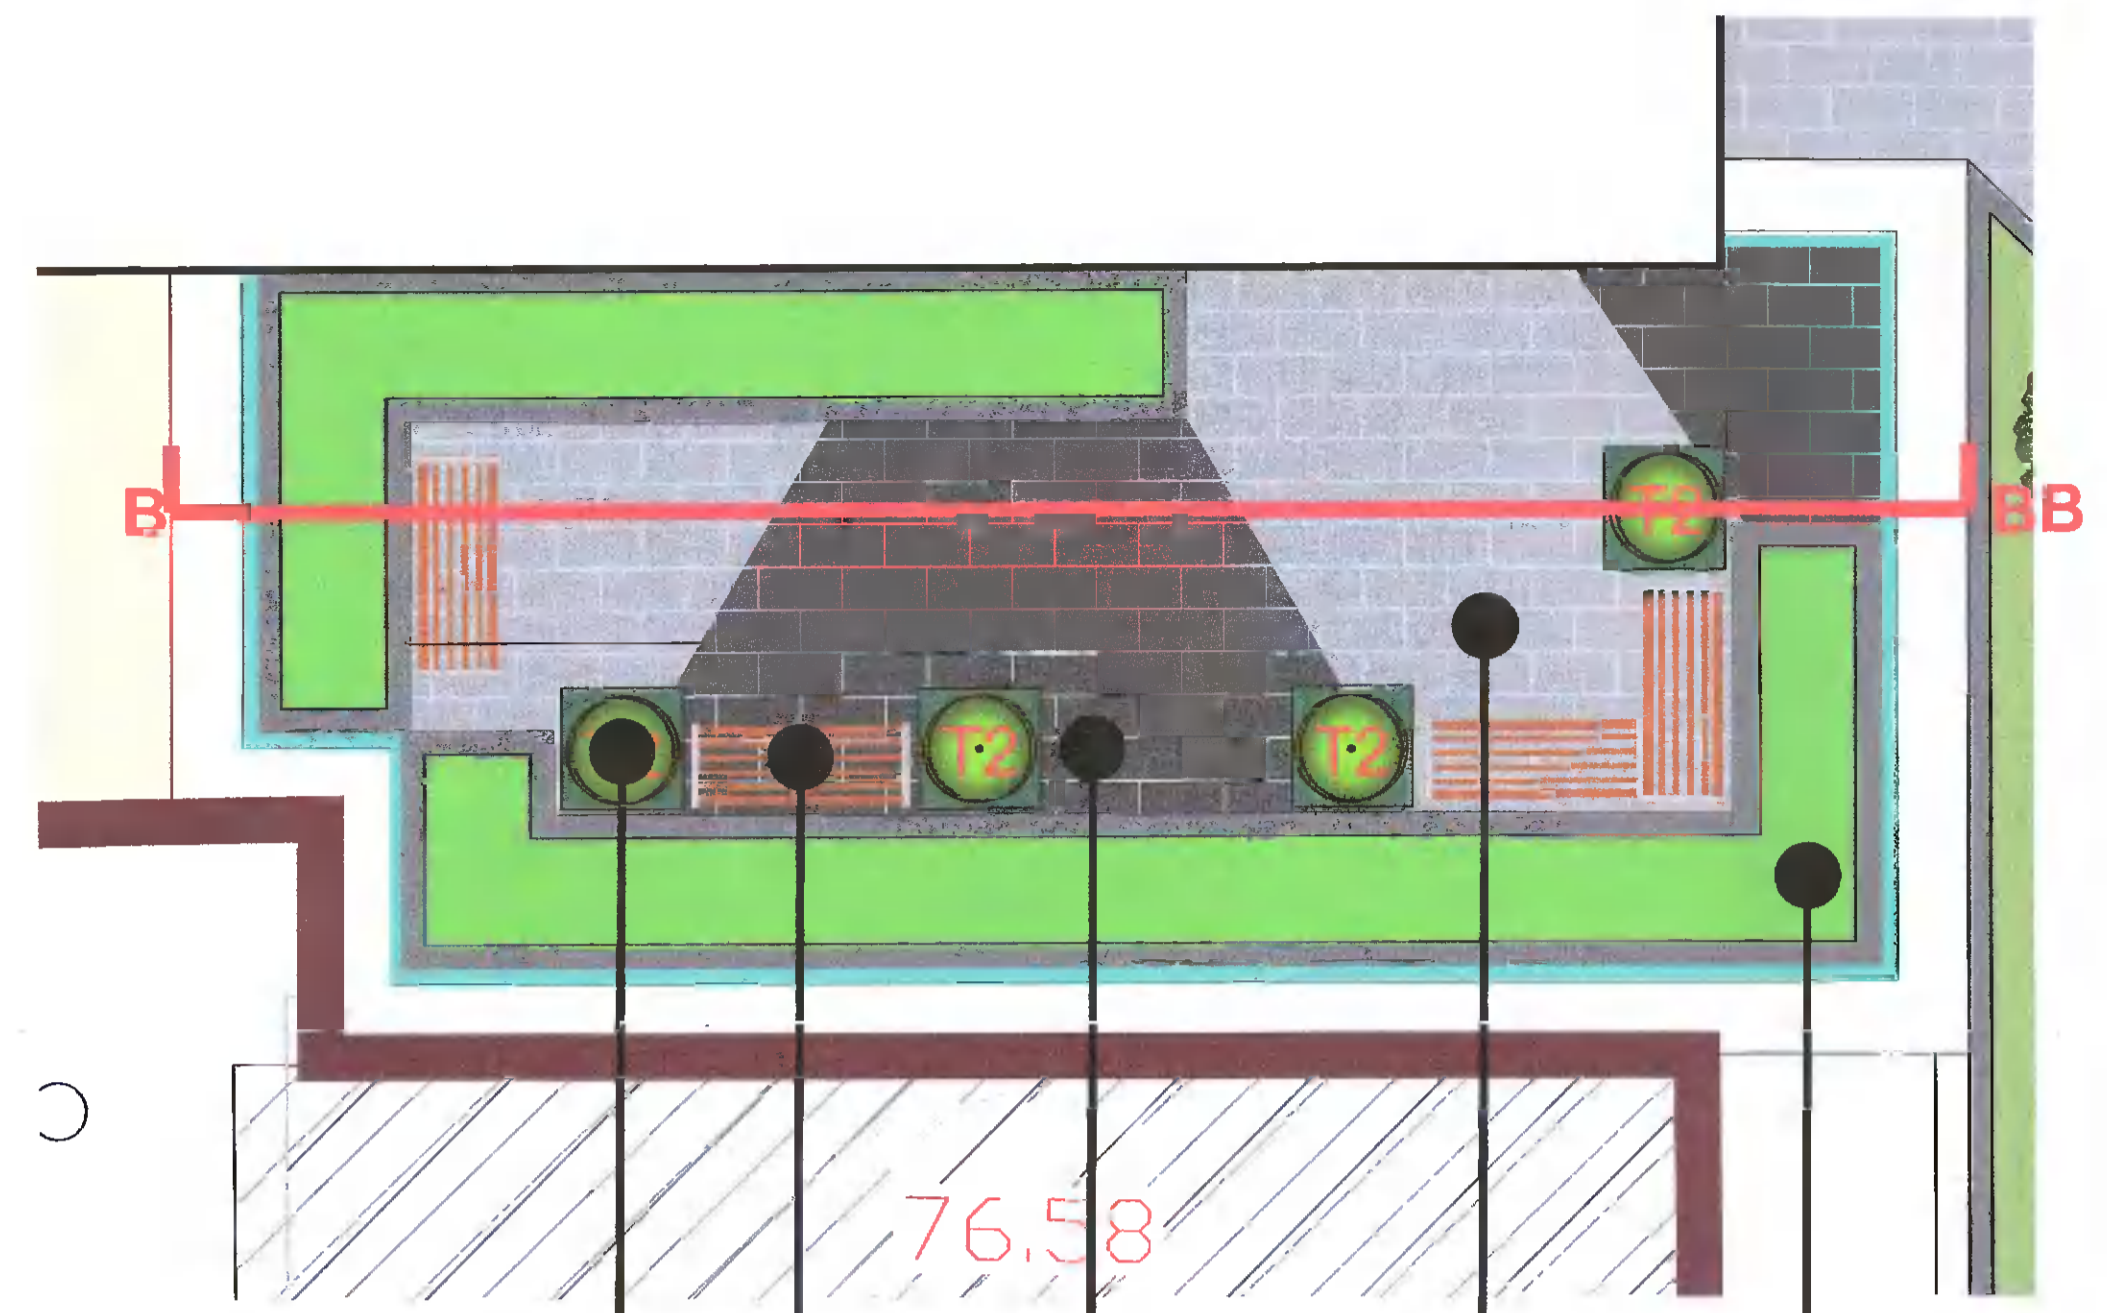

Planters in Pots
 Proposed Seating
 Charcoal Paving
 Silver Paving
 Decorative planting for raised Planters

Section B - BB Scale 1:50

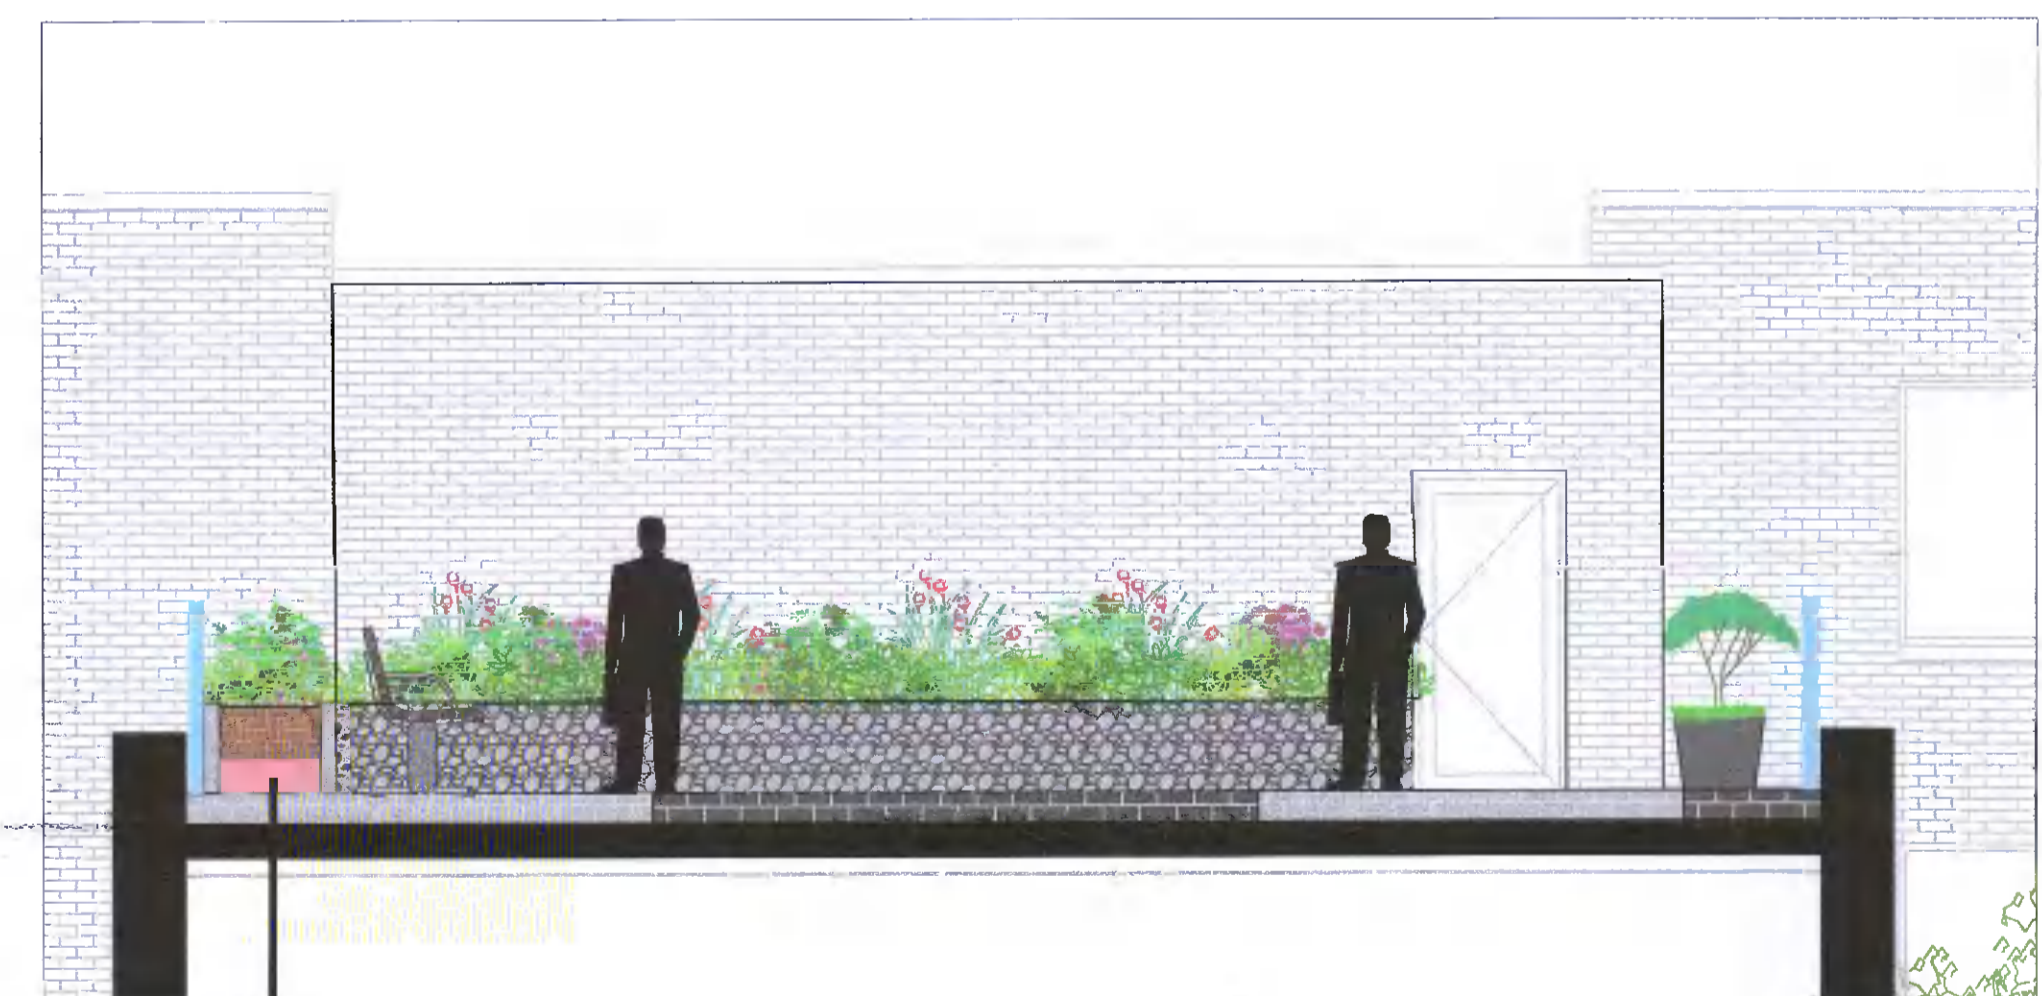

Build up to Engineer Spec

- Legend**
- Softscape TREATMENTS:**
- Proposed Tree Planting
 - Planters in Pots
 - Medium Level Shrubs
 - Low Level Shrubs
 - Decorative Planting for raised planters
 - Pollinator friendly Planting
- Legend**
- Hardscape TREATMENTS:**
- Silver Paving
 - Charcoal Paving
 - Raised Planters
 - Bark Mulch
 - Proposed Locations for Seats
 - Balcony
 - Balcony Glass
 - Play Equipment
 - Balance Steps

	Project Title: Finches	Dwg. No.: 3 (A1)
	Client: Finches Development	Scale: As shown @ A1
	Drawing Title: Terraces	Date: 12.10.2021
	Job No.: 1660	Drawing By: JH
		Checked By: RMD
	Ronan MacDiarmada + Associates Ltd. Landscape Architects and Consultants. 5 Tootenhill, Rathcoole, Co. Dublin tel: +353 1 412 4476 mob: 086 26 25 438 fax: +353 1 401 3748 e-mail: ronan@rmda.ie	
	This Drawing is Copyright	