





NOTE WELL: THIS DRAWING IS FOR PLANNING PURPOSES ONLY. DO NOT SCALE FROM THE DRAWING. USE FIGURED DIMENSIONS ONLY.

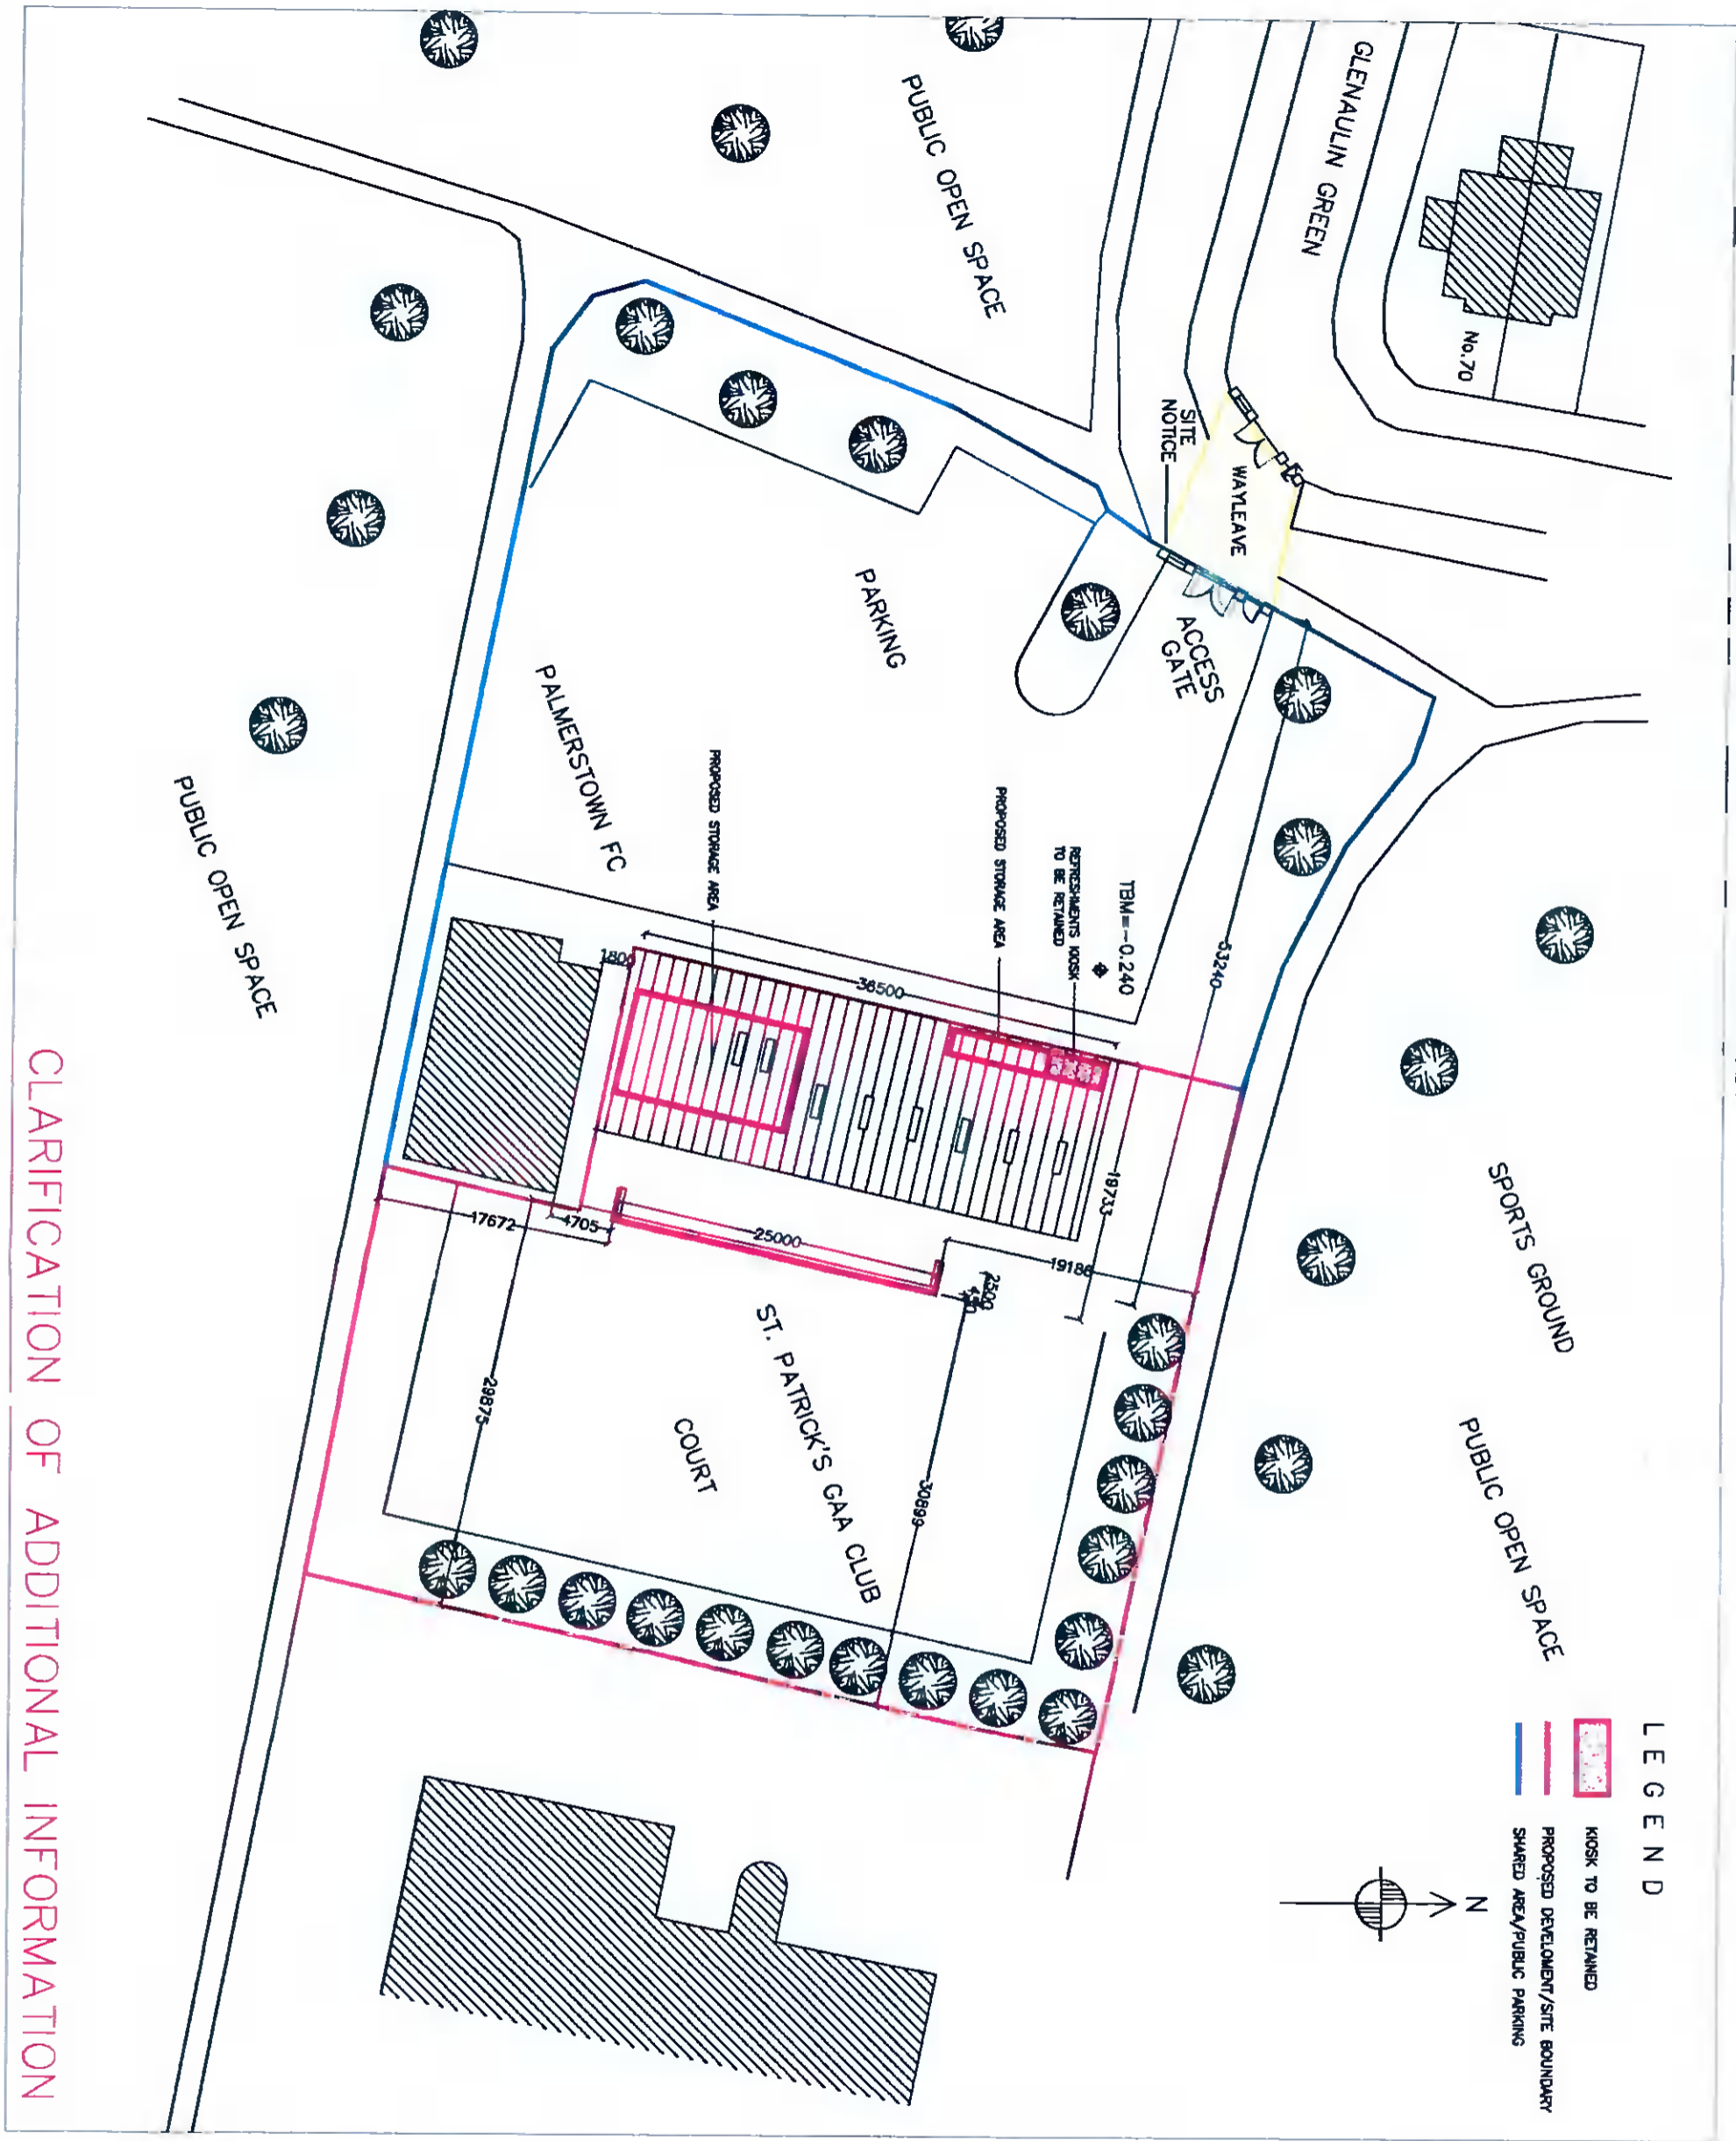

LEGEND

-  KIOSK TO BE RETAINED
-  PROPOSED DEVELOPMENT/SITE BOUNDARY
-  SHARED AREA/PUBLIC PARKING



CLARIFICATION OF ADDITIONAL INFORMATION

Revisions:
 A 27.08.21 Ball Wall relocated
 B 07.02.22 External storage added

PREPARED FOR THE PURPOSES OF
PLANNING
 ONLY

ANNE UNWIN ARCHITECTS LIMITED
 (INCORPORATED IN IRELAND)
 9A Wood Farm Drive,
 Palmerstown, Dublin 20.
 Tel: (01) 6237922 Mob: 087 623 9194
 E-Mail: architect@unwinarch.com

Project:
 BALL WALL STORAGE & COFFEE SHOP
 ST. PATRICK'S GAA CLUB,
 DUBLIN 20.

Drawing name:
 SITE LAYOUT PLAN

Scale: 1:1000 ● A1 1:500 ● A3	Date: 31.05.2021
Rev: B	Drawn by: AM
Drawing No: 21.60.T.02	