
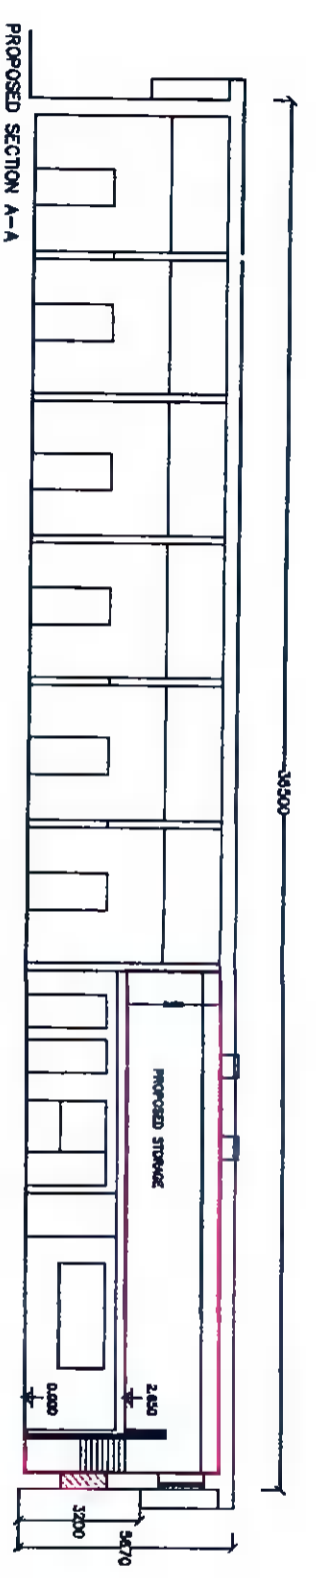
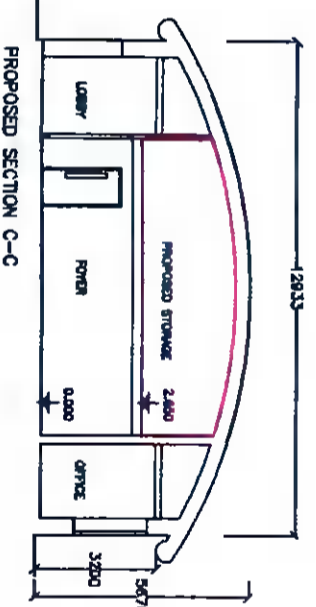
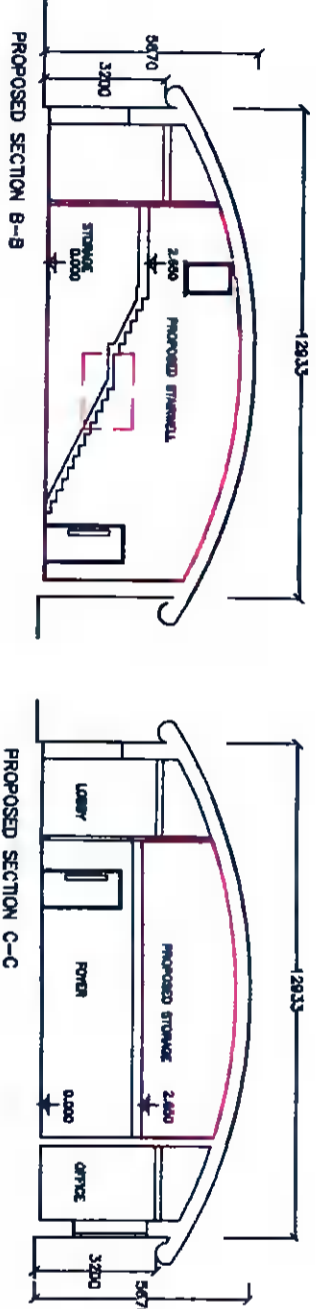
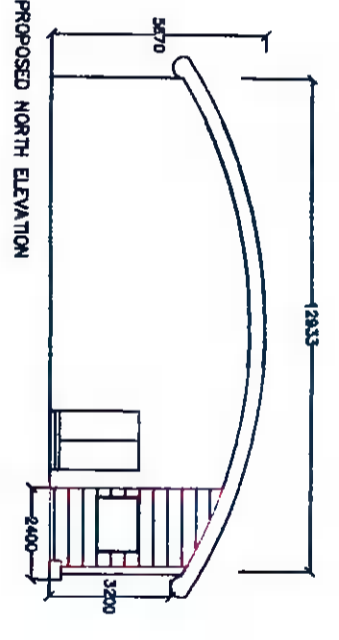
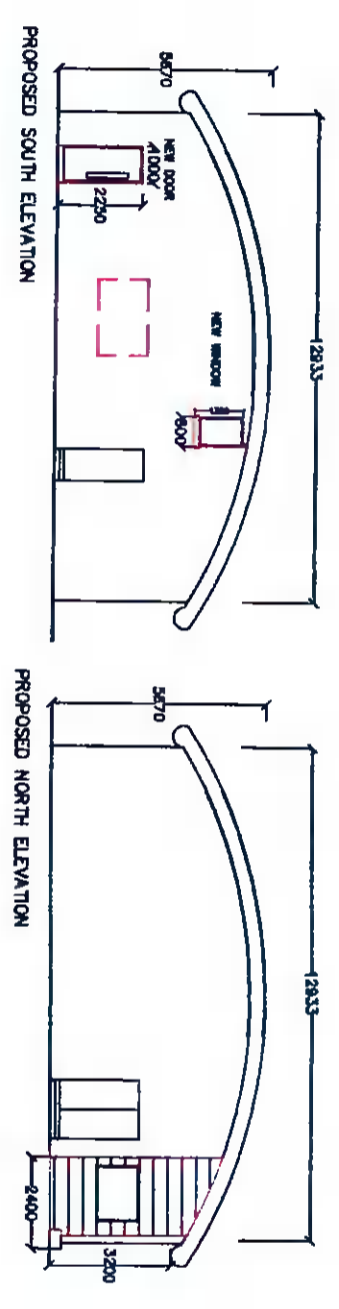
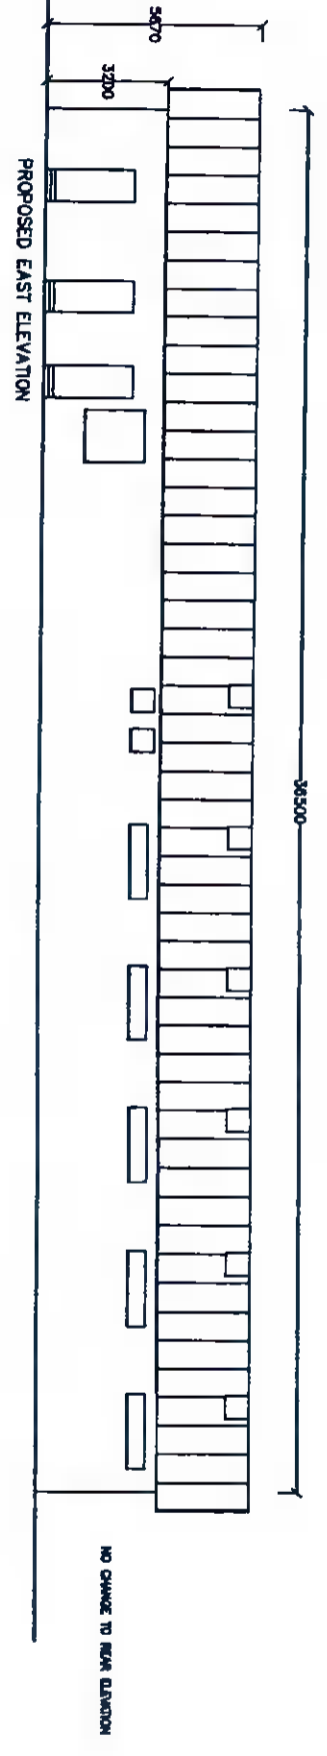


NOTE WELL: THIS DRAWING IS FOR PLANNING PURPOSES ONLY. DO NOT SCALE FROM THE DRAWING. USE FIGURED DIMENSIONS ONLY.

LEGEND

-  KIOSK TO BE RETAINED
-  PROPOSED DEVELOPMENT
-  EX. WINDOW BLOCKED UP

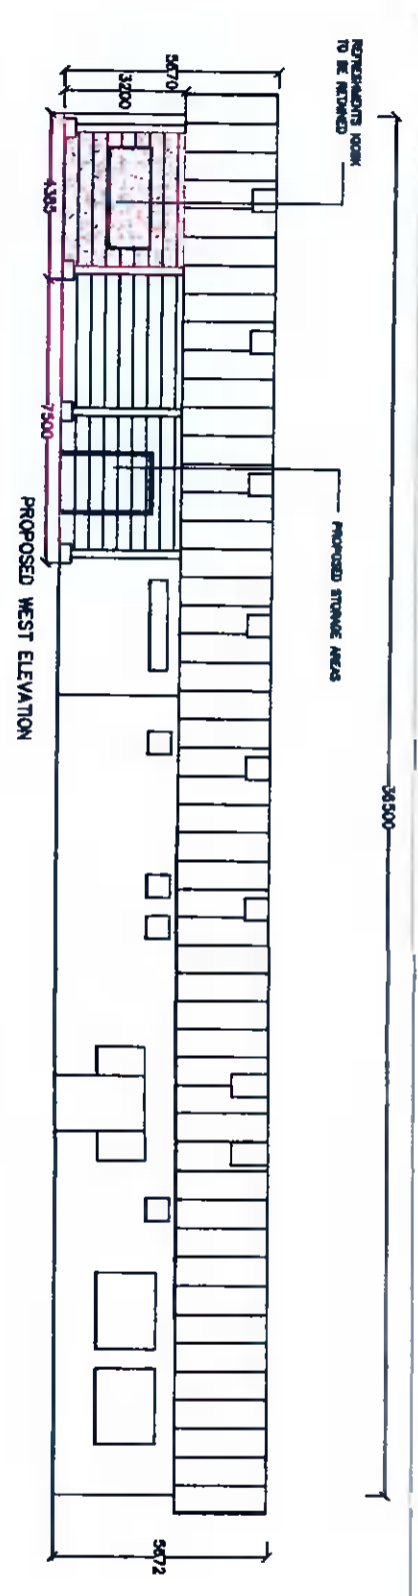

CLARIFICATION OF ADDITIONAL INFORMATION

Revisions:
A 07.02.22 External storage added

PREPARED FOR THE PURPOSES OF
PLANNING
ONLY

AME LAYON ARCHITECTS LIMITED
Barr(Att) Equal Chartered Architects

9A Wood Farm Drive,
Palmerstown, Dublin 20.
Tel: (01) 8237922 Mob: 087 923 9184
E-Mail: arch@amelayonarch.com

Project:
BALL WALL STORAGE & COFFEE SHOP
ST. PATRICK'S GAA CLUB,
PALMERSTOWN,
DUBLIN 20.

Drawing name:
PROPOSED LAYOUT
ELEVATIONS & SECTIONS

Scale: 1:100 1:200 A1 A3	Date: 31.05.2021
Rev: A	Drawn by: AM
Drawing No: 21.60.T.04	