
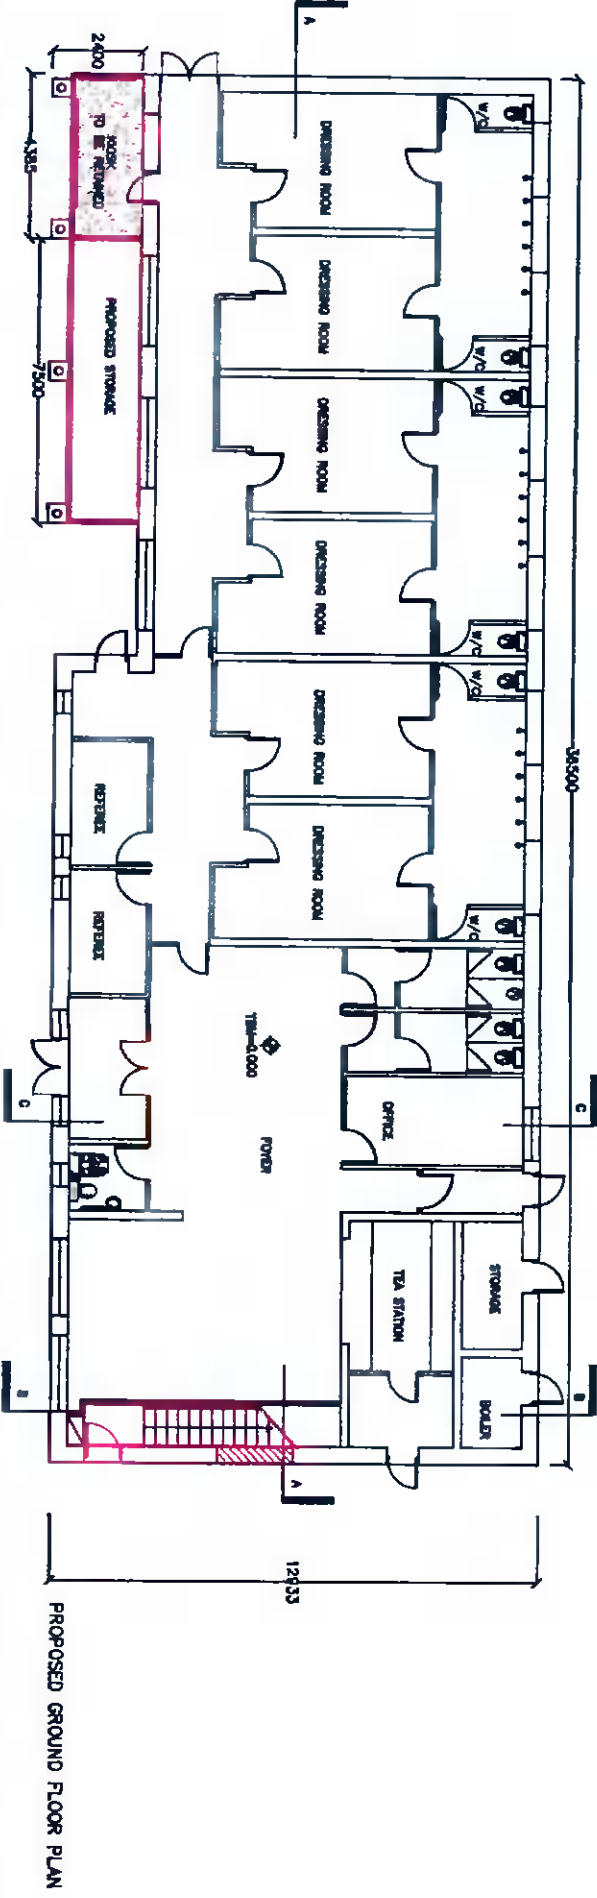
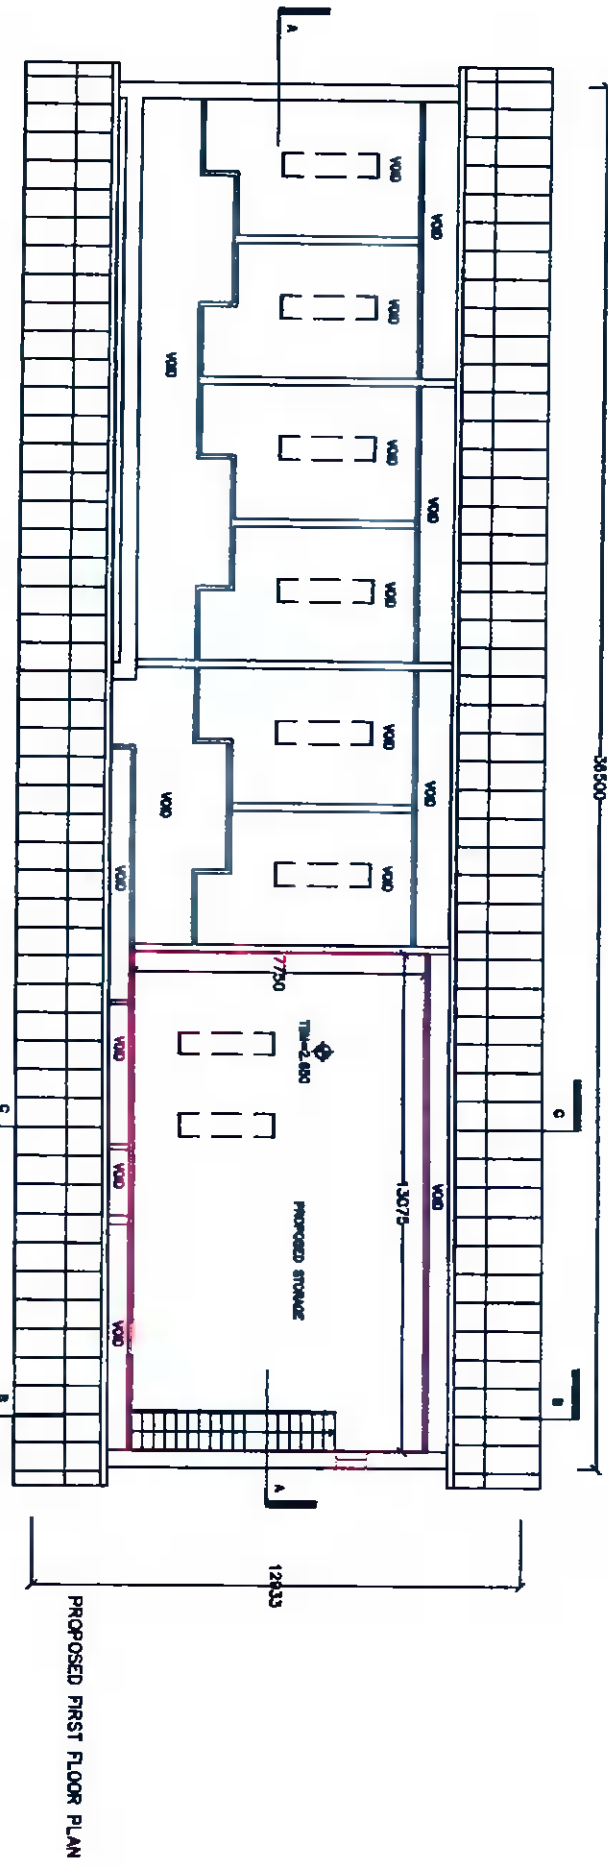
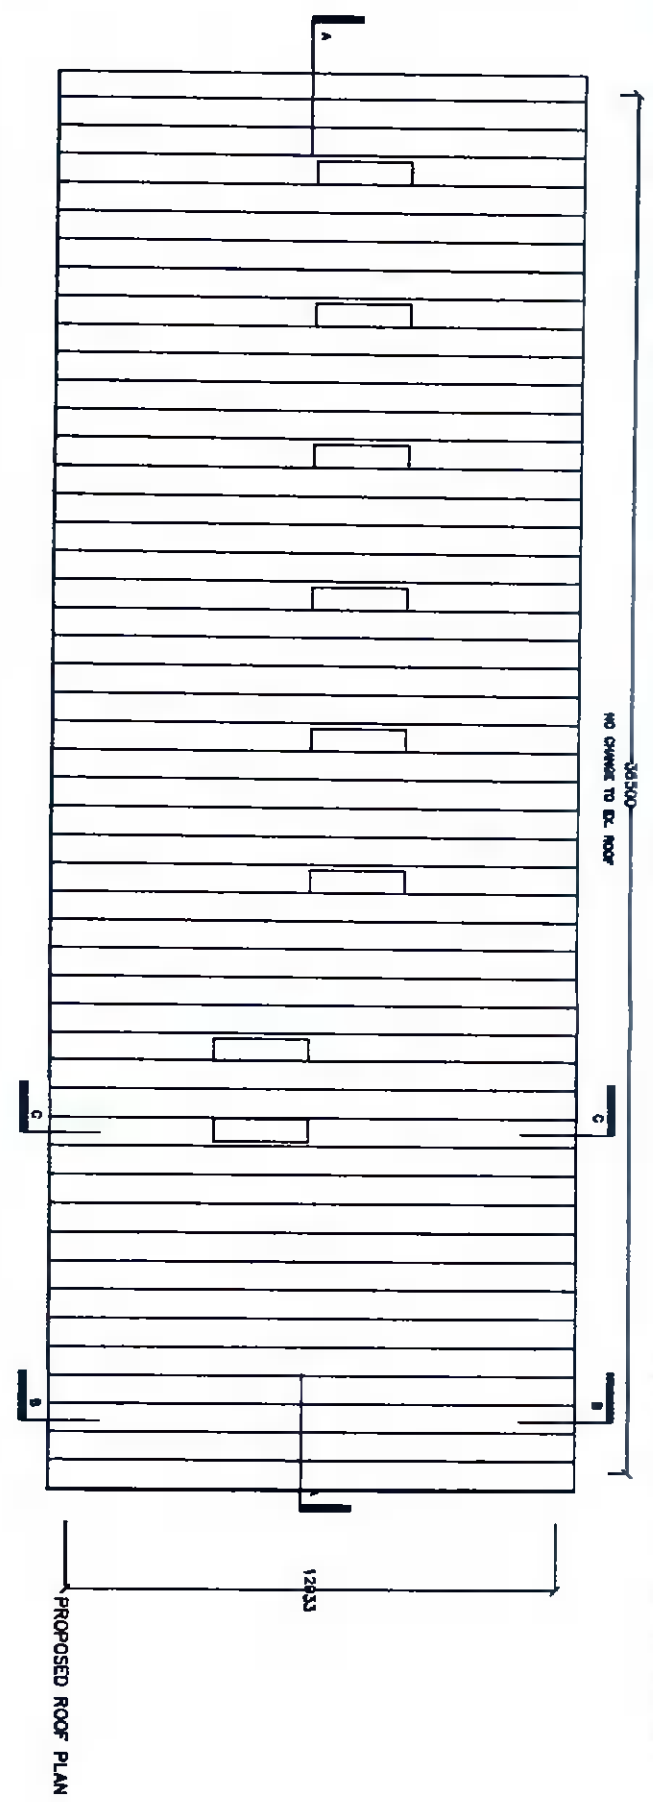


NOTE WELL: THIS DRAWING IS FOR PLANNING PURPOSES ONLY. DO NOT SCALE FROM THE DRAWING. USE FIGURED DIMENSIONS ONLY.

LEGEND

-  KIOSK TO BE RETAINED
-  PROPOSED DEVELOPMENT



CLARIFICATION OF ADDITIONAL INFORMATION

Revisions:
A 27.09.21 External door removed from
and Internal Door added from Kiosk
B 07.02.22 External storage added

PREPARED FOR THE PURPOSES OF
PLANNING
ONLY

ANKI LAMON ARCHITECTS LIMITED
DUBLIN (UK) WALL CHAMBER AVENUE
8A Wood Farm Drive,
Palmerstown, Dublin 20.
Tel: (01) 6237922 Mob: 087 623 9184
E-Mail: architect@ankilamonarch.com

Project:
BALL WALL STORAGE & COFFEE SHOP
ST. PATRICK'S GAA CLUB,
PALMERSTOWN,
DUBLIN 20.

Drawing name:
PROPOSED LAYOUT
PLANS

Scale: 1:100 @ A1 1:200 @ A3	Date: 31.05.2021
Rev: B	Drawn by: AM
Drawing No: 21.601.05	