
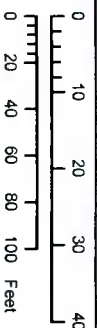


# Planning Pack Map

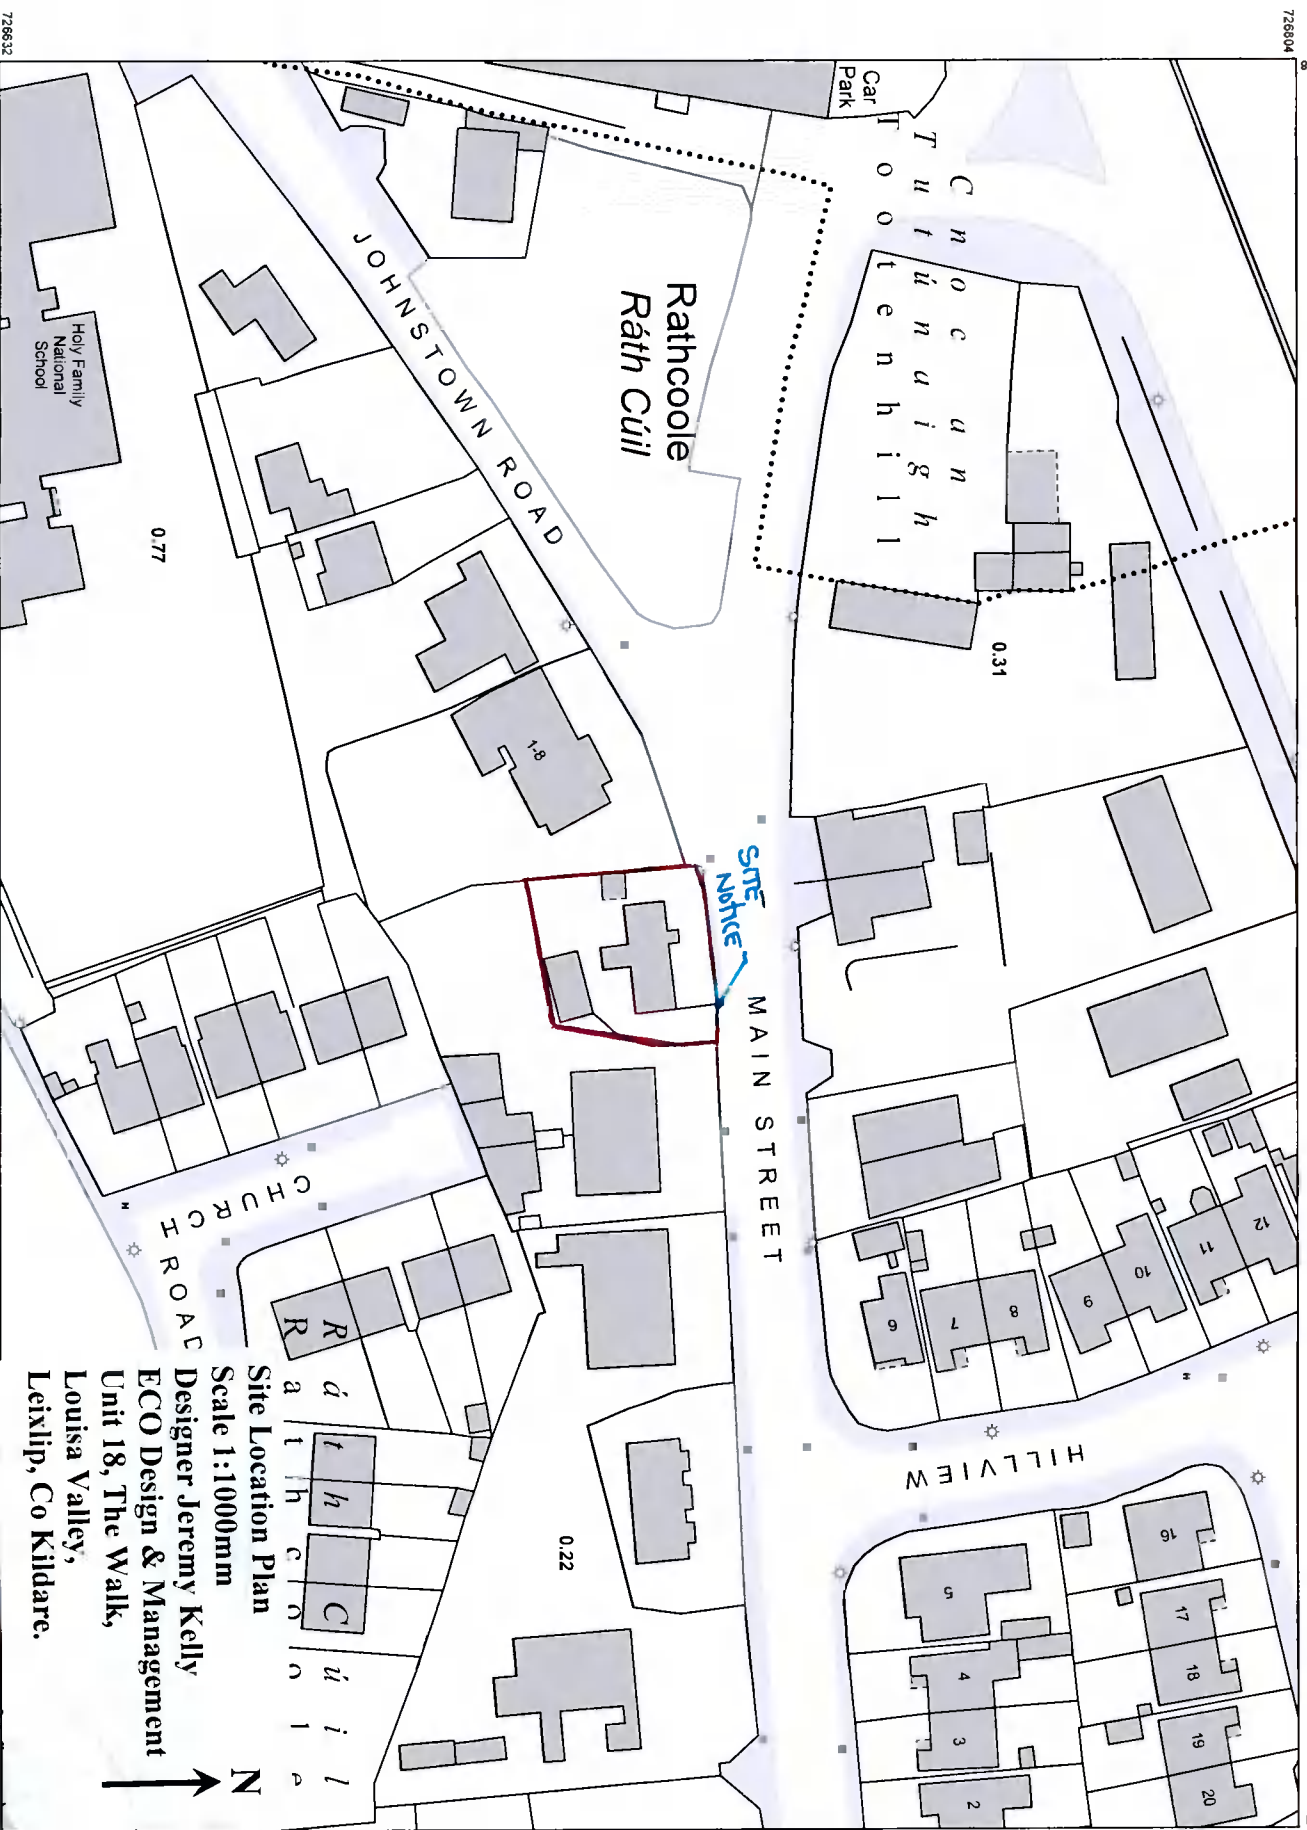

OUTPUT SCALE: 1:1,000

**CAPTURE RESOLUTION:**  
 The map objects are only accurate to the resolution at which they were captured.  
 Output scale is not indicative of data capture scale.  
 Further information is available at  
<http://www.osi.ie/search/CaptureResolution>

**Site Location Plan**  
 Scale 1:1000mm  
 Designer: Jeremy Kelly  
 ECO Design & Management  
 Unit 18, The Walk,  
 Louisa Valley,  
 Leixlip, Co Kildare.

**Ordnance Survey Ireland**  
 National Mapping Agency

**CENTRE COORDINATES:**  
 ITM 701705.726718

**PUBLISHED:** 09/09/2021  
**ORDER NO.:** 50218887\_1

**MAP SERIES:** 1:1,000 3388-18  
 1:2,500 3388-C

**COMPILED AND PUBLISHED BY:**  
 Ordnance Survey Ireland,  
 Phoenix Park,  
 Dublin 8,  
 Ireland.

Unauthorised reproduction infringes Ordnance Survey Ireland and Government of Ireland copyright.

All rights reserved.  
 No part of this publication may be copied, reproduced or transmitted in any form or by any means without the prior written permission of the copyright owners.

The representation on this map of a road, track or footpath is not evidence of the existence of a right of way.

Ordnance Survey maps never show legal property boundaries, nor do they show ownership of physical features.

© Suirbhreacht Ordánais Éireann, 2021  
 © Ordnance Survey Ireland, 2021  
[www.osi.ie/copyright](http://www.osi.ie/copyright)

**LEGEND:**  
<http://www.osi.ie/search/LargeScaleLegend>