

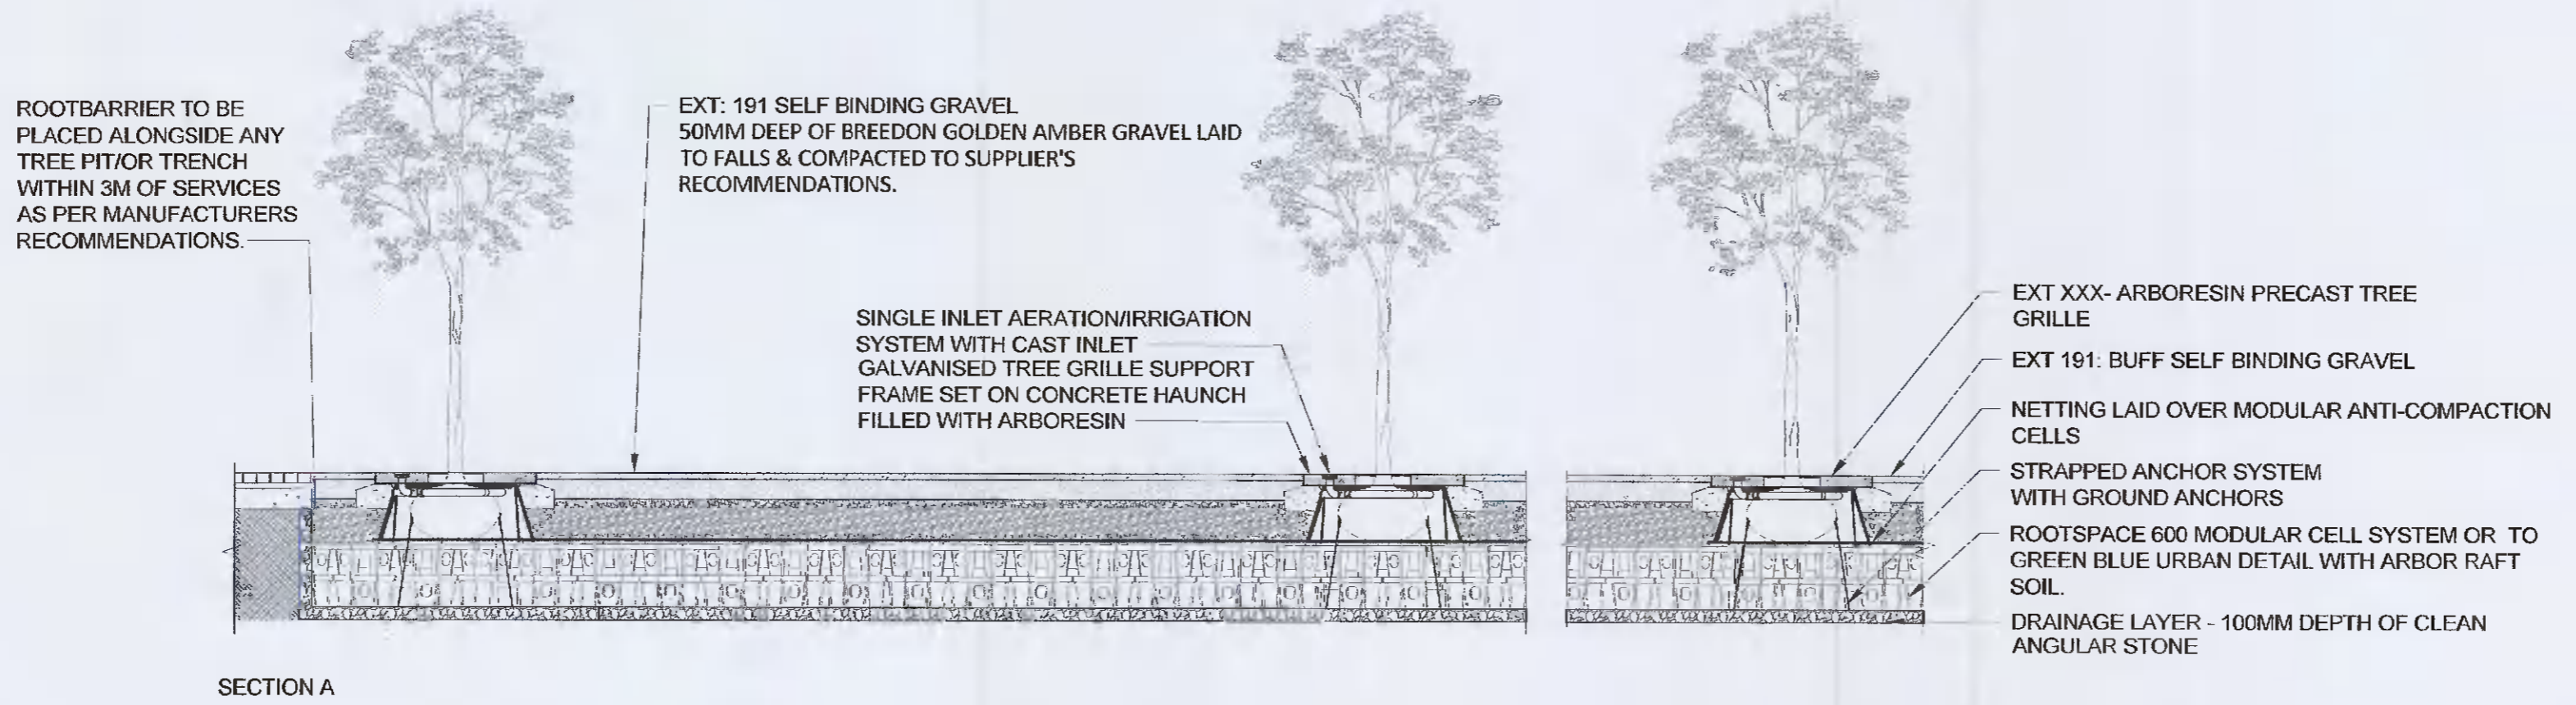



ISO A1 594mm x 841mm
 Checked: ROSS LOUGHNANE Approved: ED FRAMPTON
 Designer: KERAN CULLETON
 Project Management Initials:
 CULLETON/K/2022-02-03
 Last Plotted: 2022-02-03
 Filename: C:\USERS\CULLETON\K\AECOM\ADAMSTOWN BLOCK 3 - GENERAL\1000_CAD_GIS\06_LAD1_SHEETS\COMPLIANCE SUBMISSION\ADB3-ACM-00-ZZ-DR-LA-7200.DWG

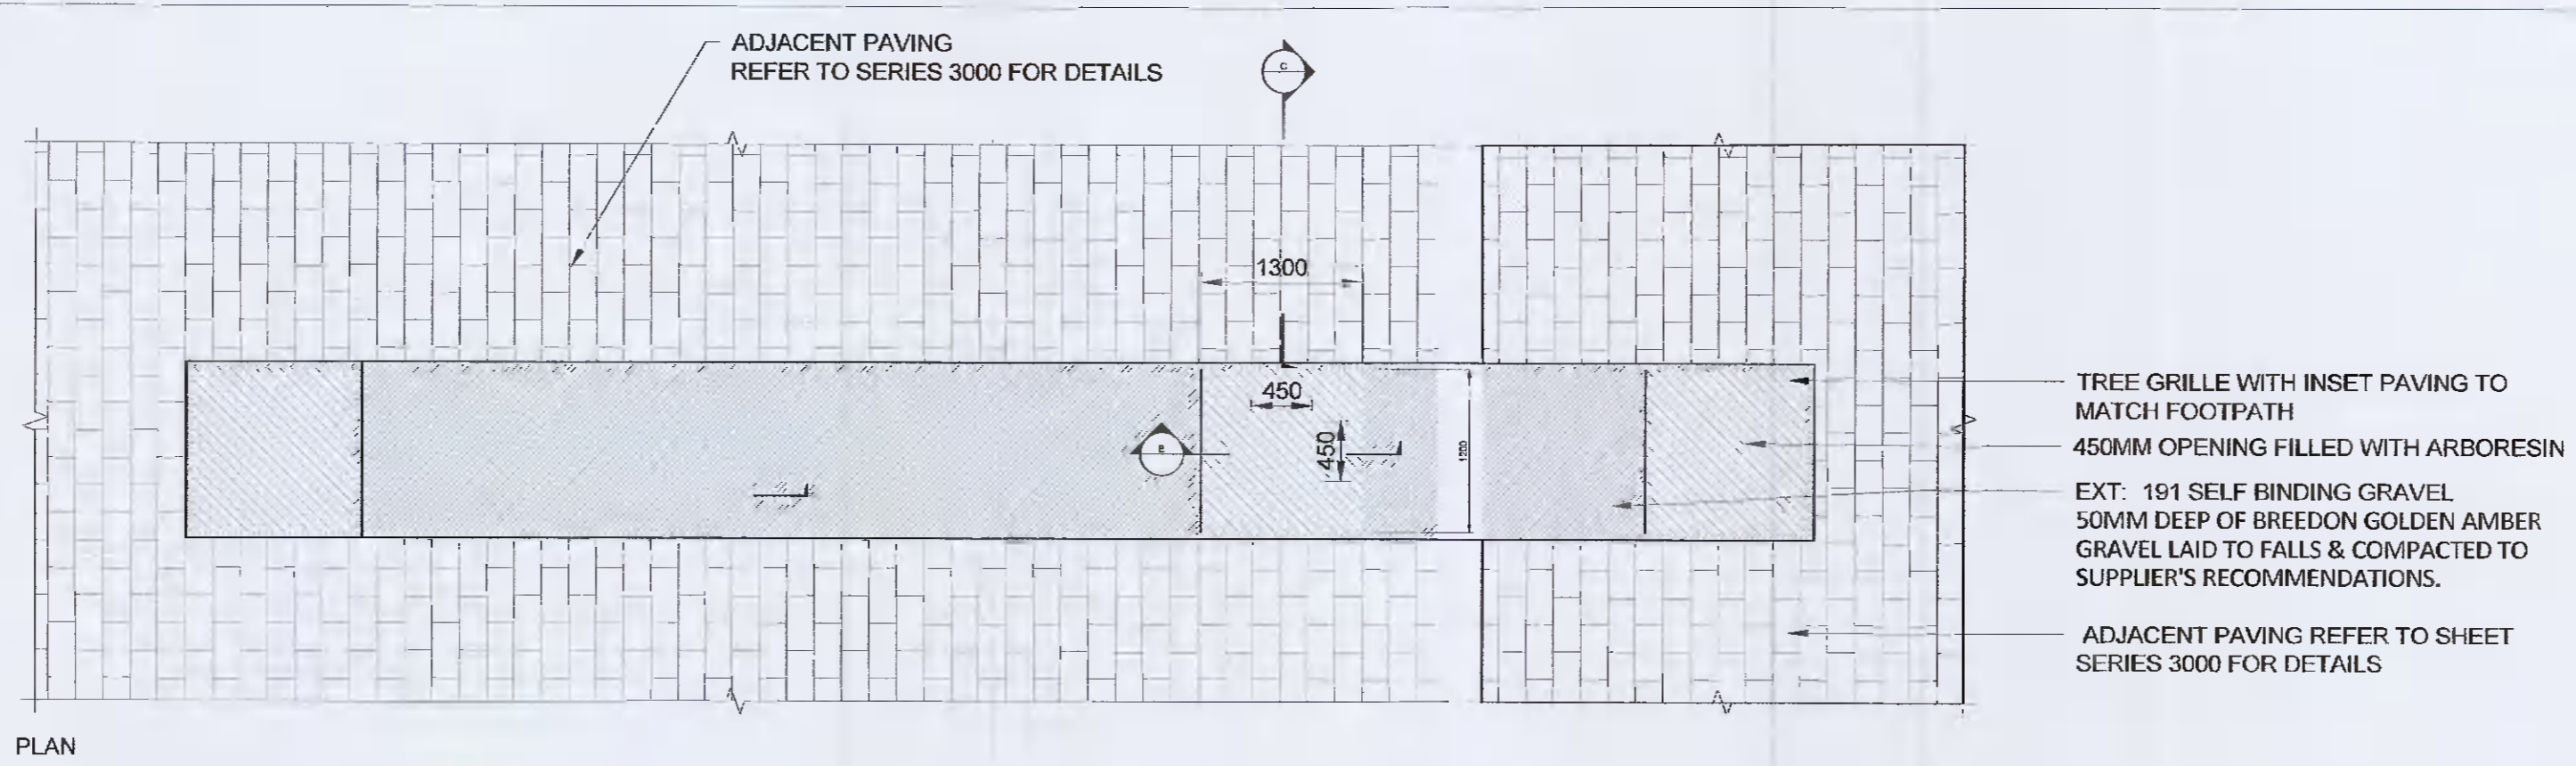

01 TYPICAL TREE TRENCH DETAIL
7201 Scale 1:50@A1

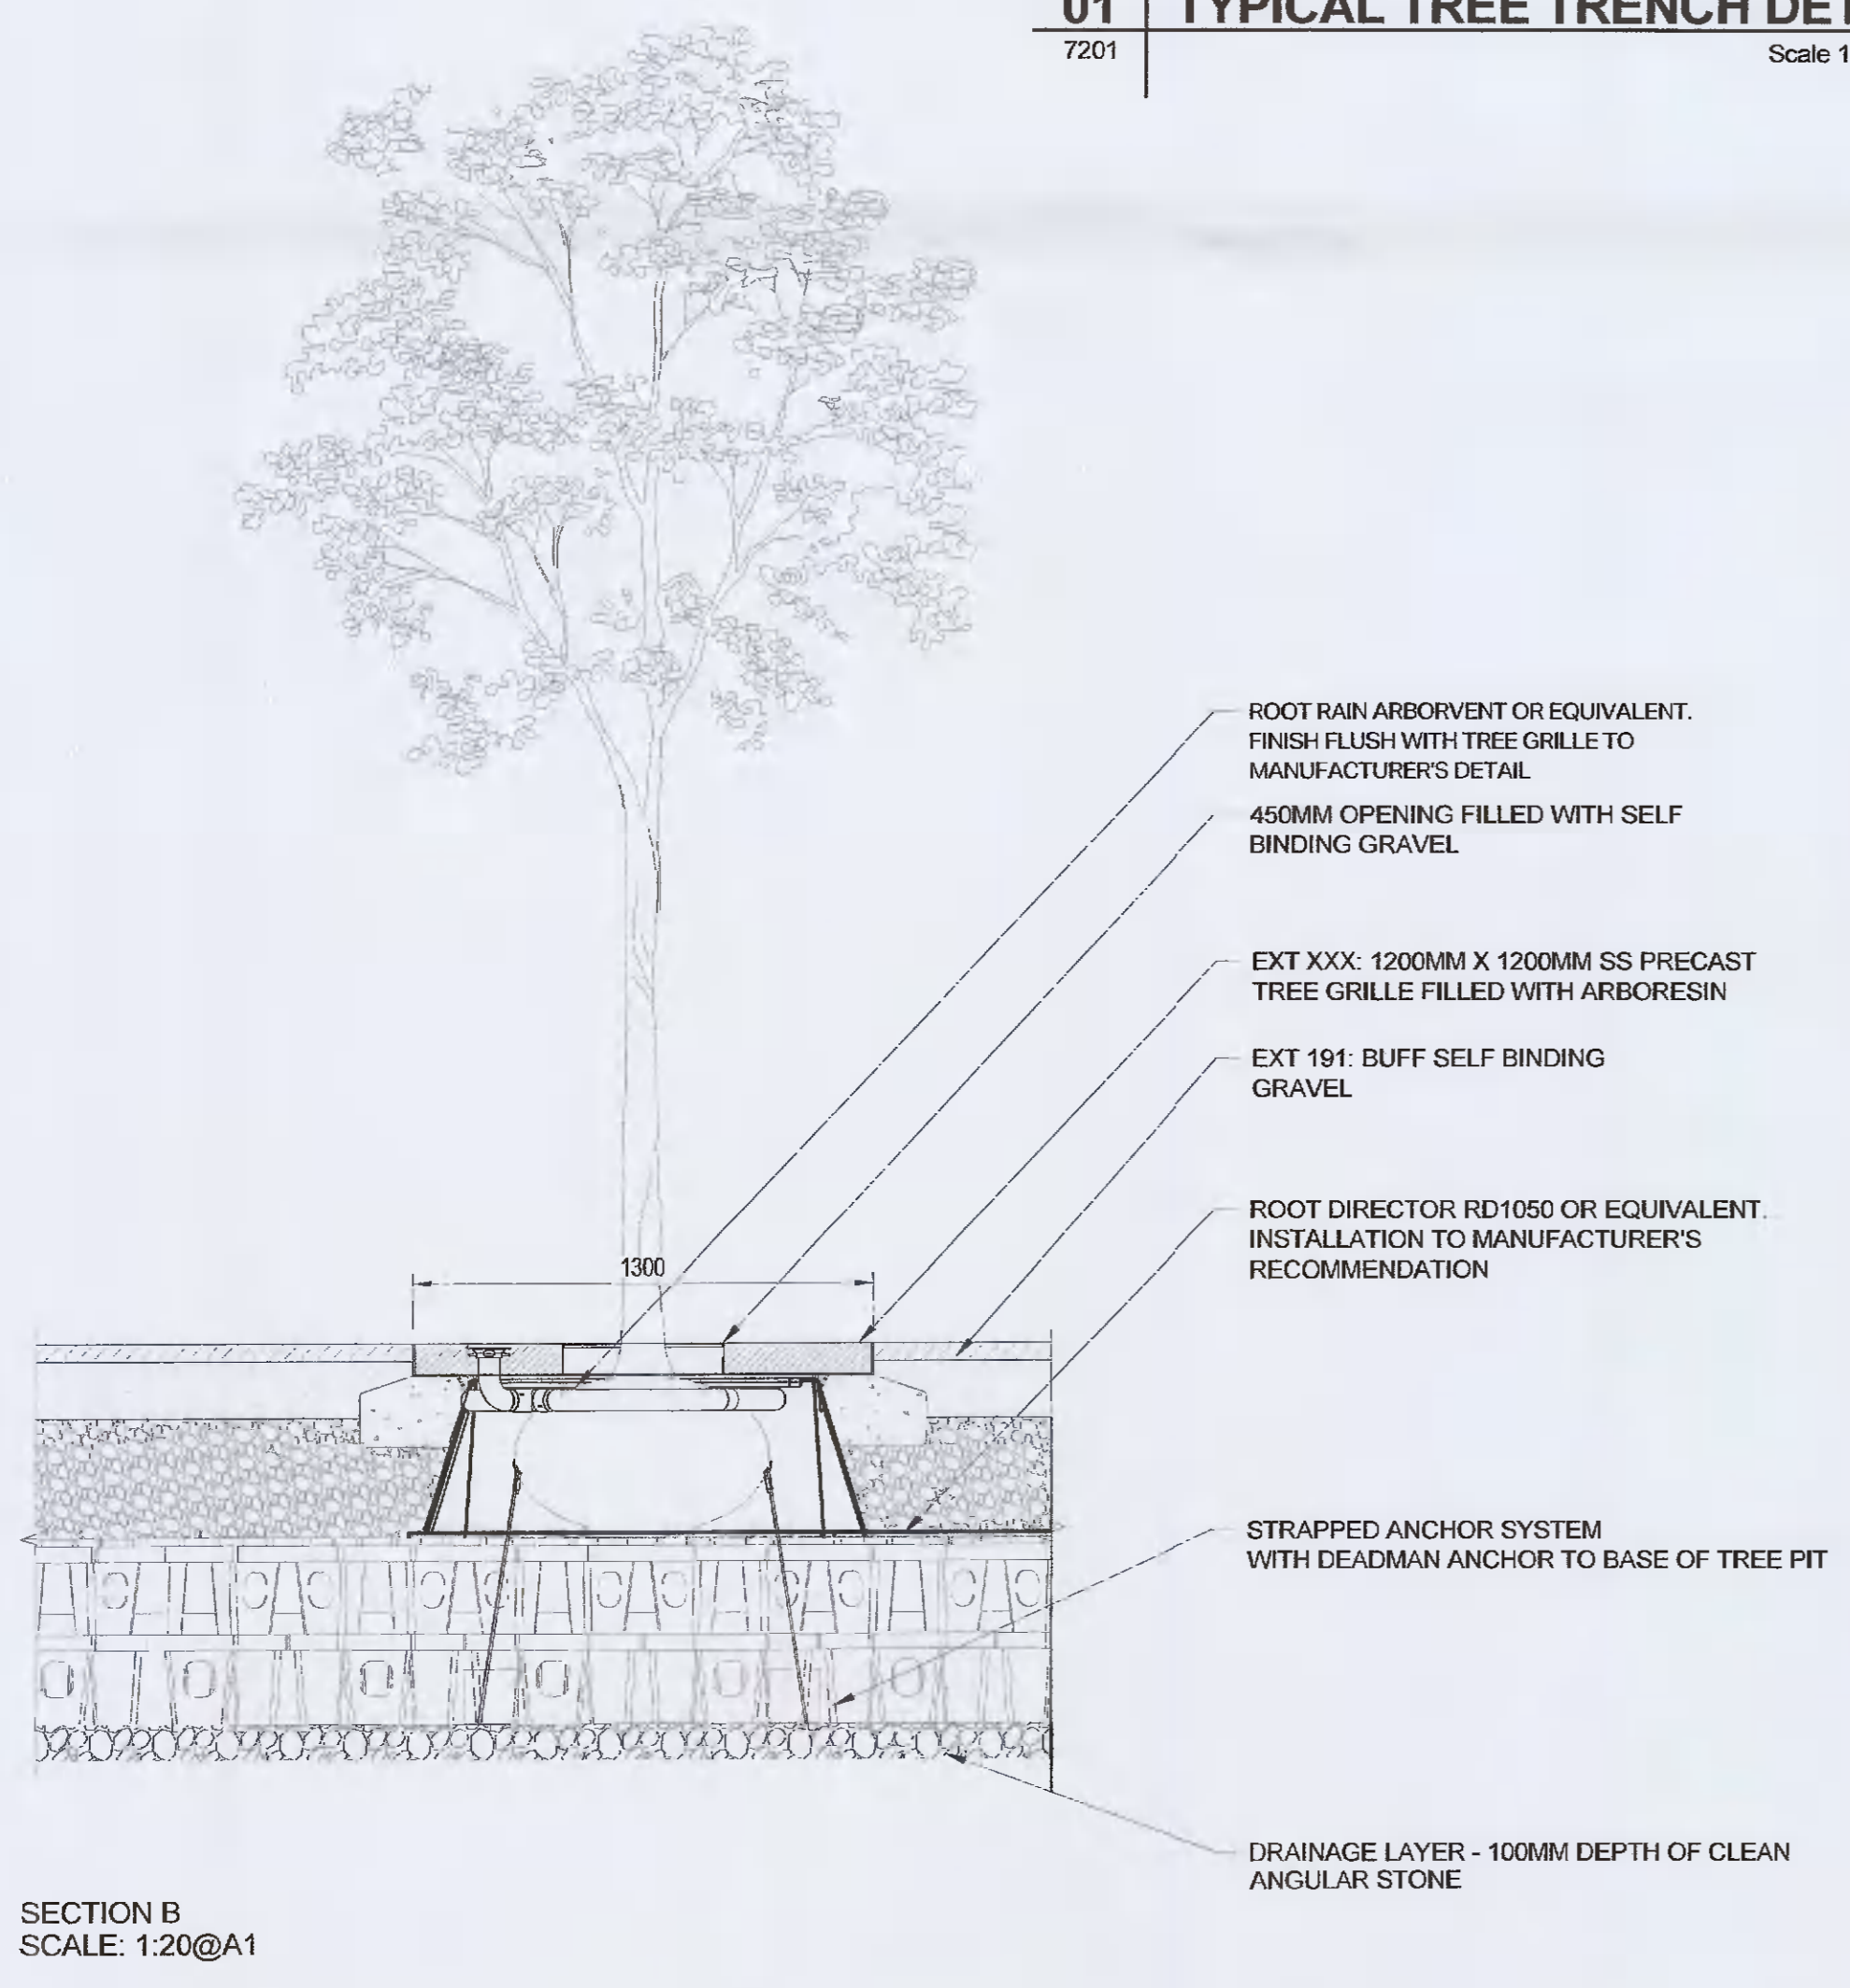

02 TYPICAL TREE PIT IN HARDSCAPE
7201 Scale 1:20@A1

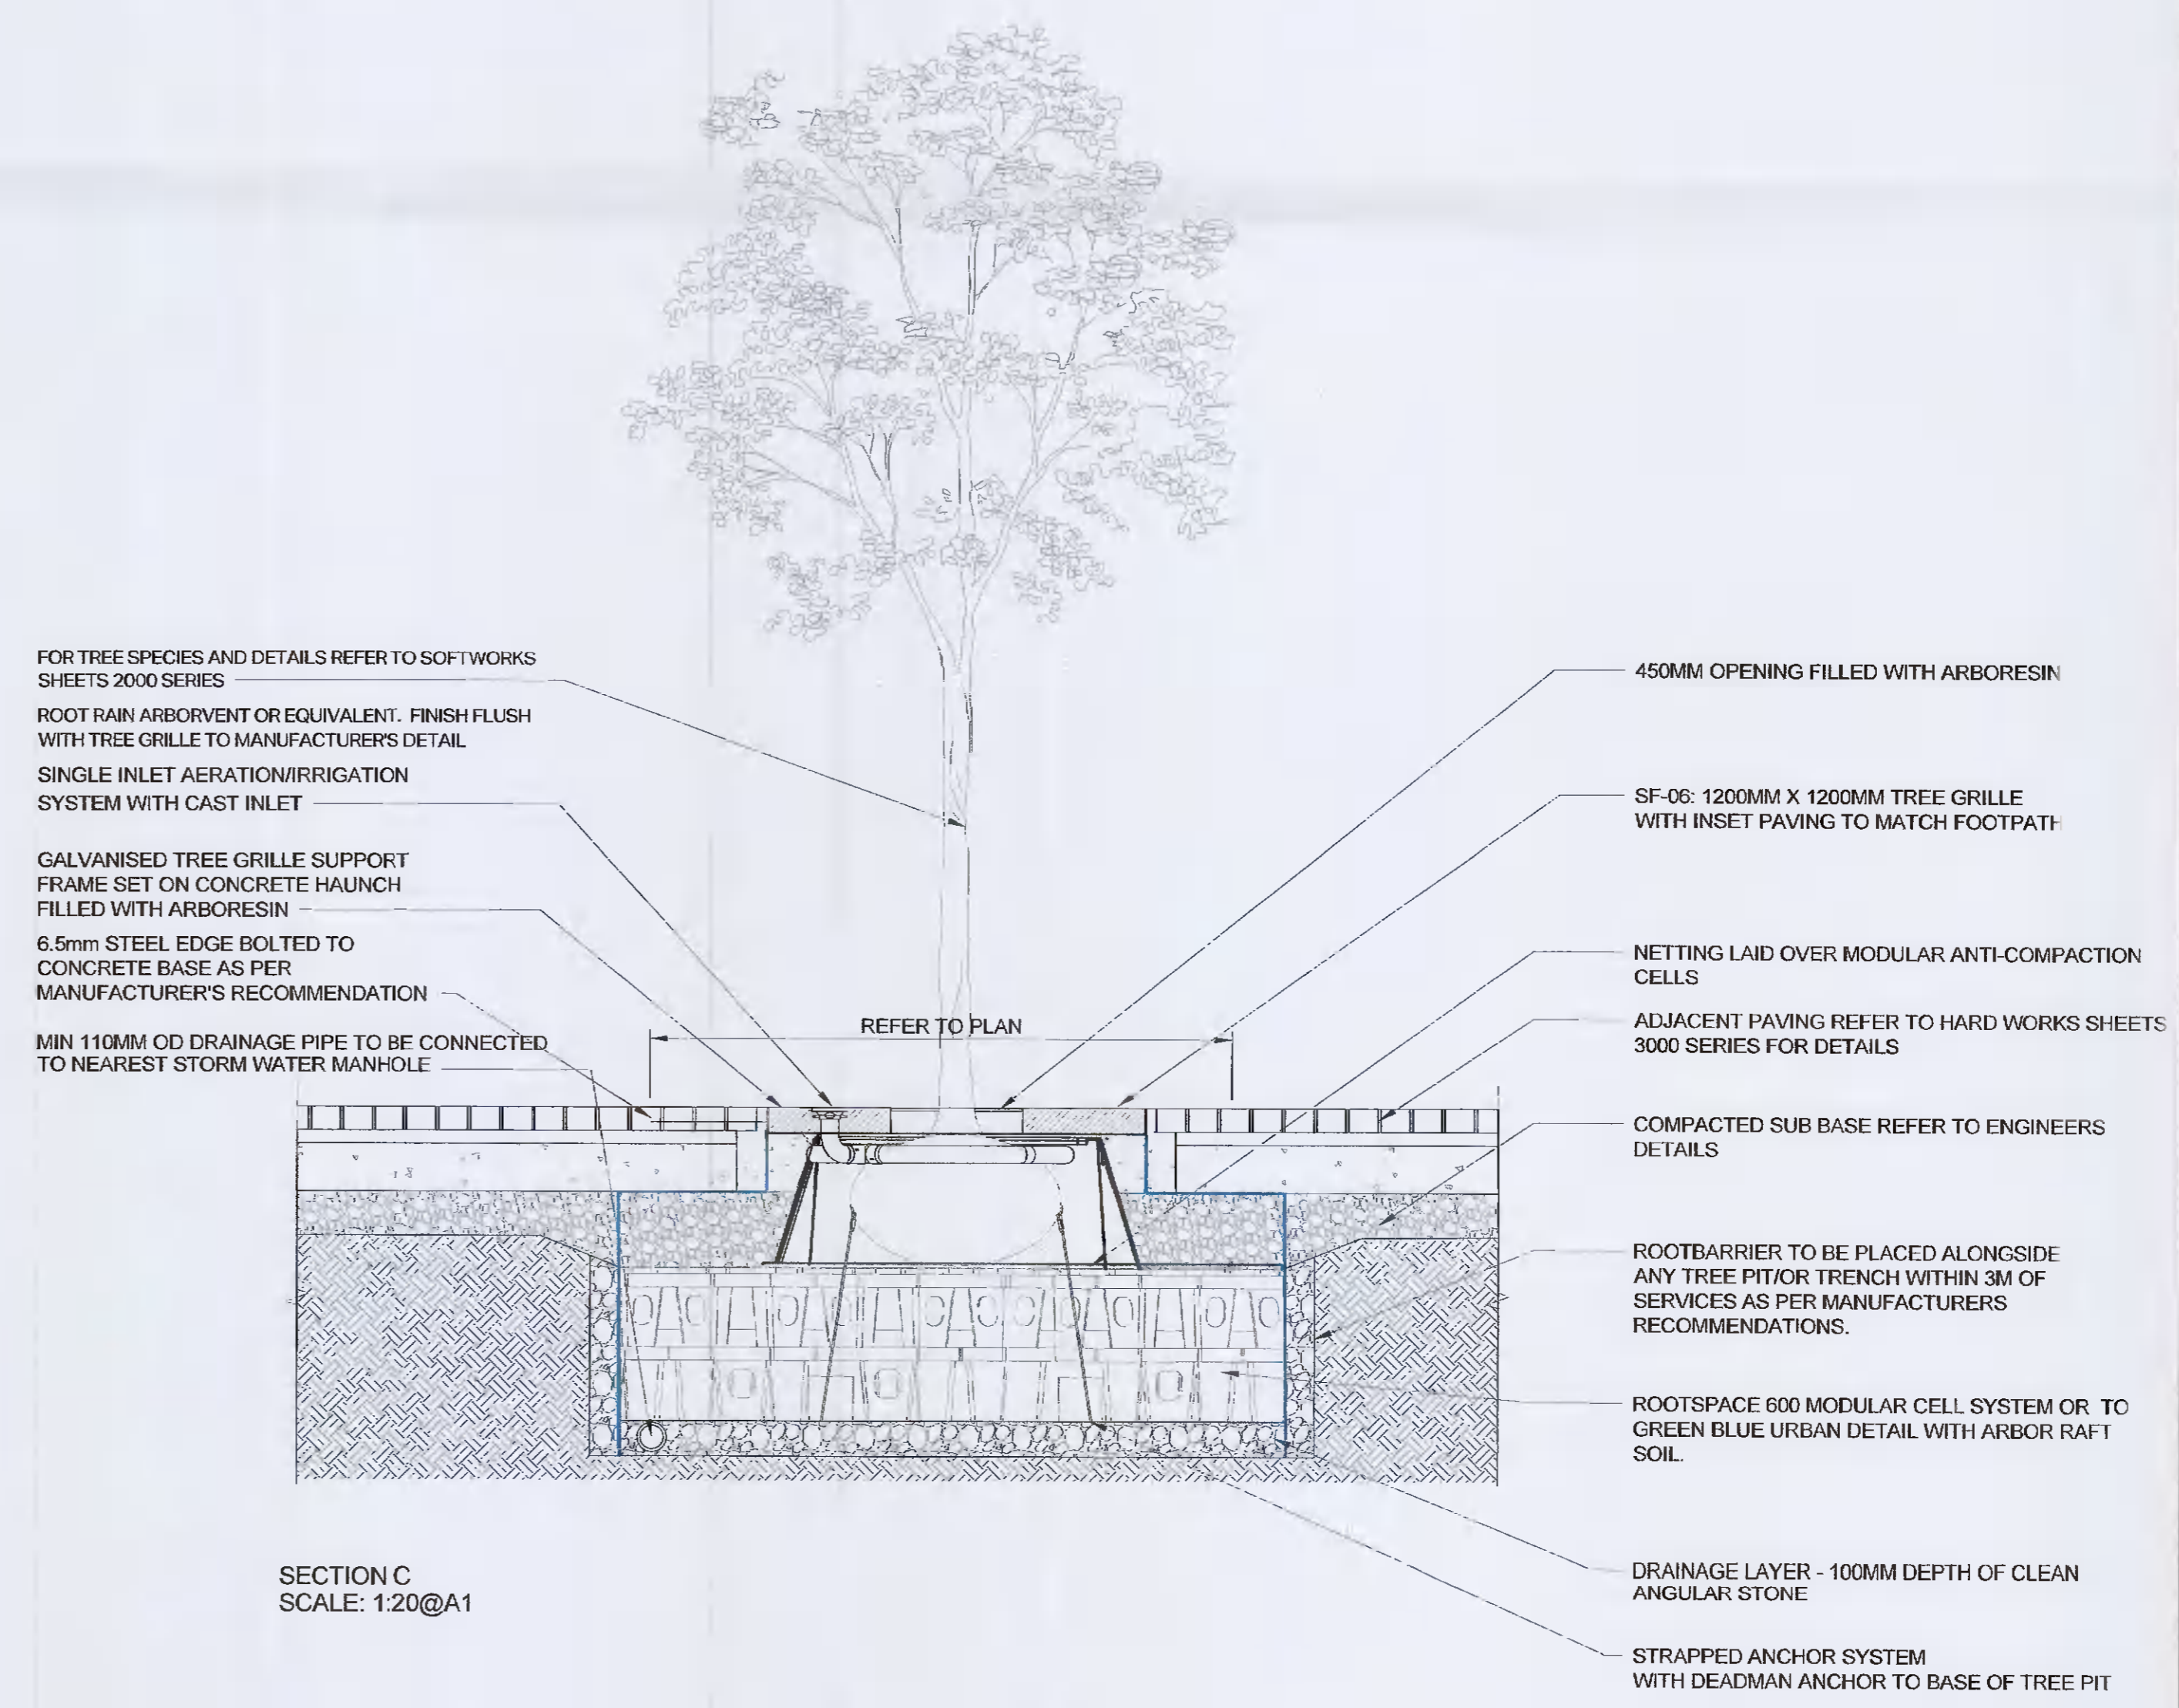

SECTION C
SCALE: 1:20@A1



PROJECT
ADAMSTOWN DISTRICT CENTRE, BLOCK G.
Adamstown, Co. Dublin

CLIENT
QUINTAIN DEVELOPMENTS IRELAND LTD

CONSULTANT
AECOM Ireland Limited
24 Lower Hatch Street
Dublin 2, D02 TY88
01 676 3671 tel
www.aecom.com/ie

GENERAL NOTES
This drawing is to be read in conjunction with drawings; LA-1000 series, LA-2000 series, LA-3000 series, LA-4000 series LA-7000 series and Specification

Refer to Sheet 1000 for General Notes.

ISSUE/REVISION

NO	DATE	DESCRIPTION
A	04/02/2022	ISSUE FOR RFI
IR		

PROJECT NUMBER
60672002

SHEET TITLE
SOFTSCAPE DETAILS: SHEET 2

SHEET NUMBER
ADB3-ACM-00-ZZ-DR-LA-7201

This drawing has been prepared for the use of AECOM's client. It may not be used, modified, reproduced or otherwise relied upon by third parties, except as agreed by law. AECOM accepts no responsibility, and denies any liability whatsoever, to any party that uses or relies on this drawing without AECOM's express written consent. Do not scale this document. All measurements must be obtained from the stated dimensions.