
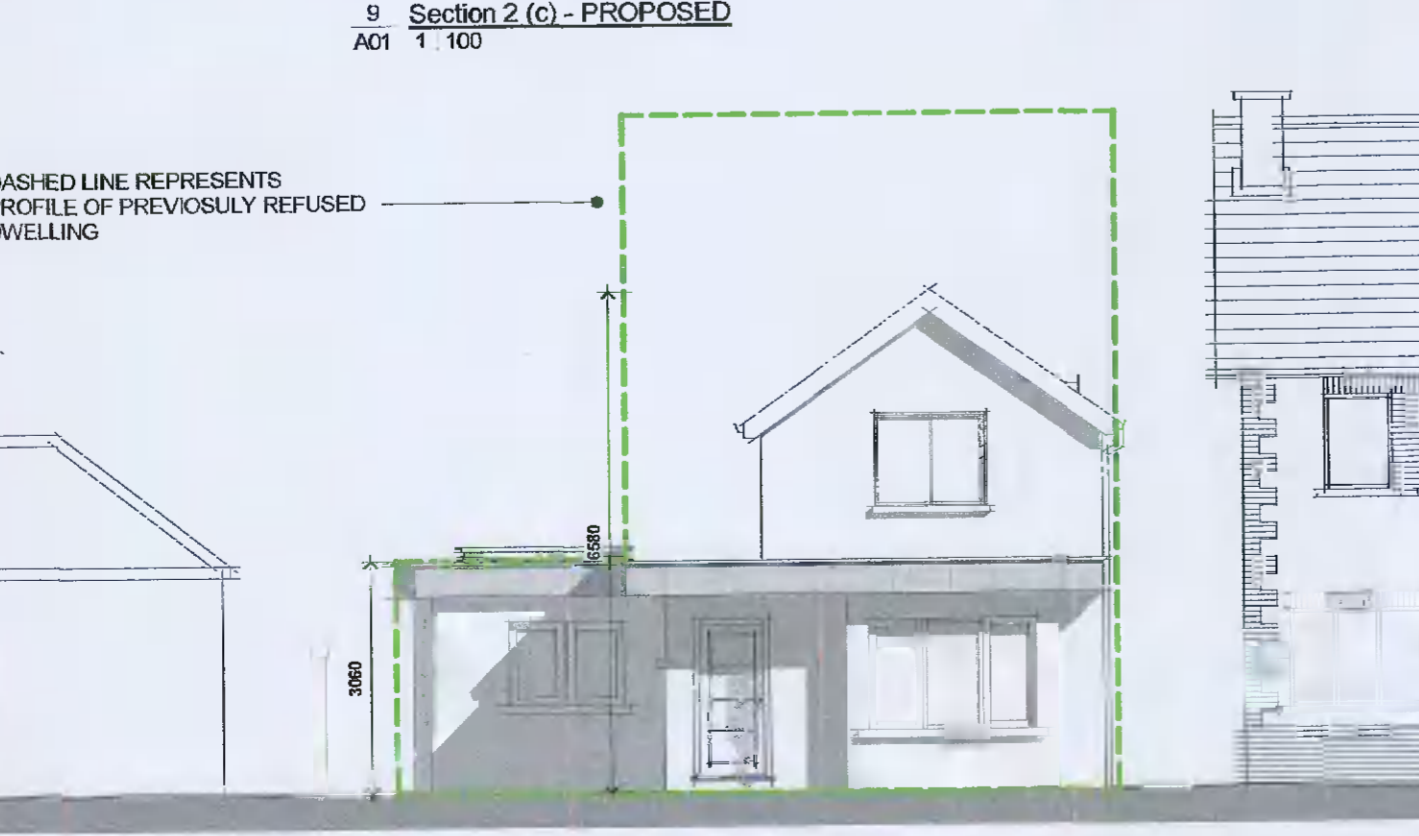
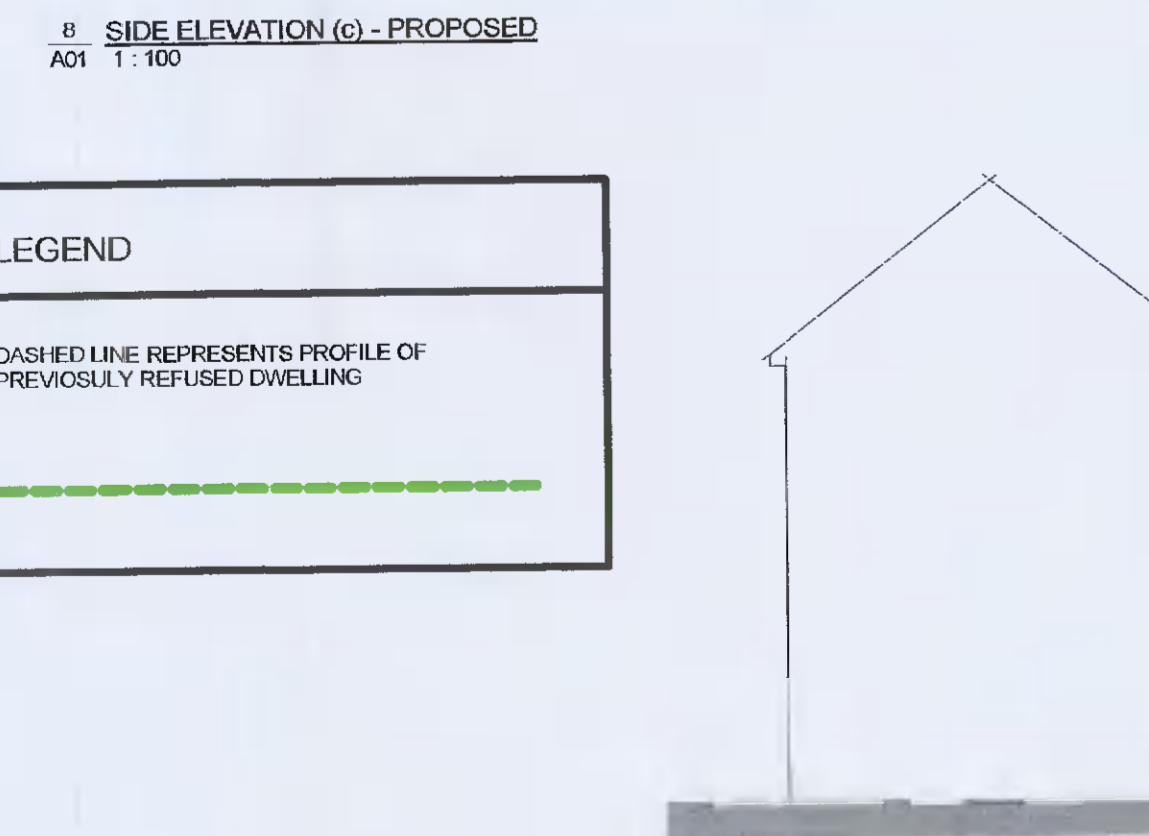
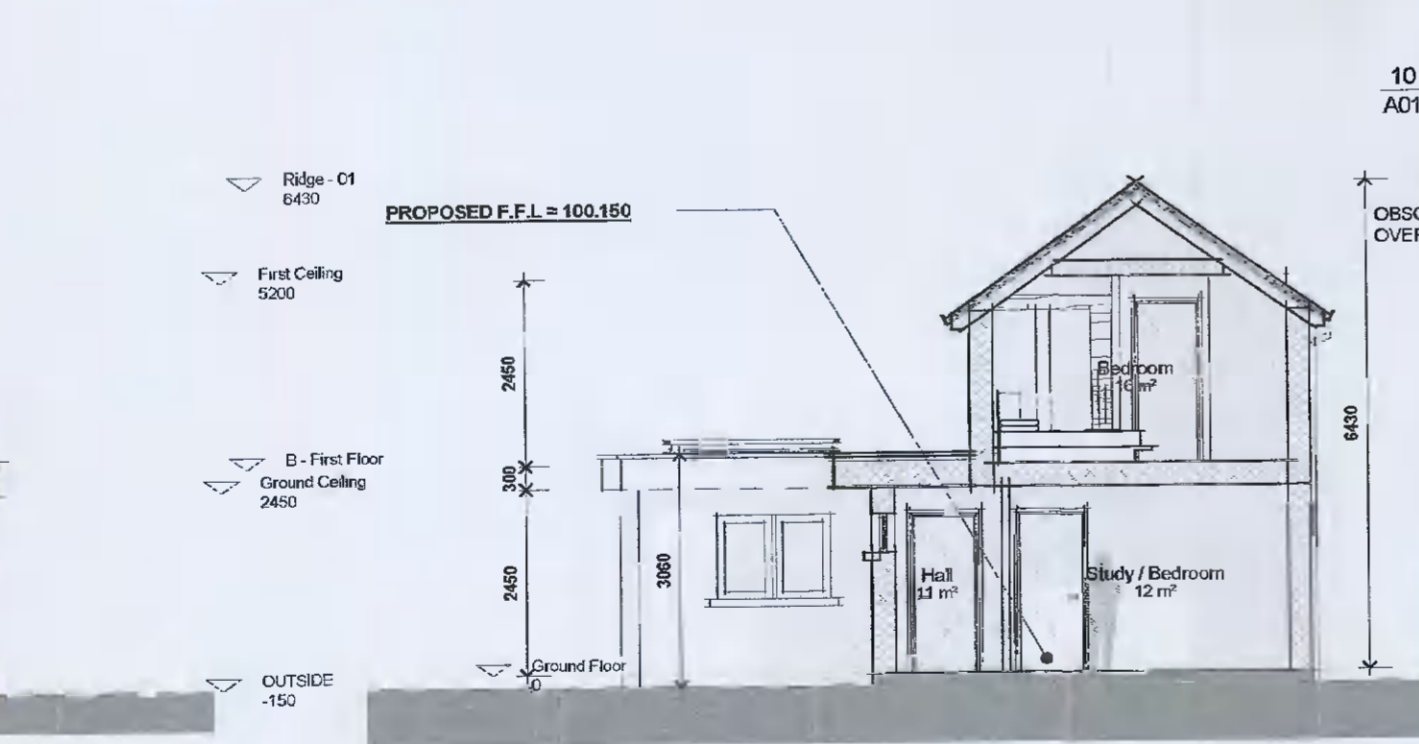
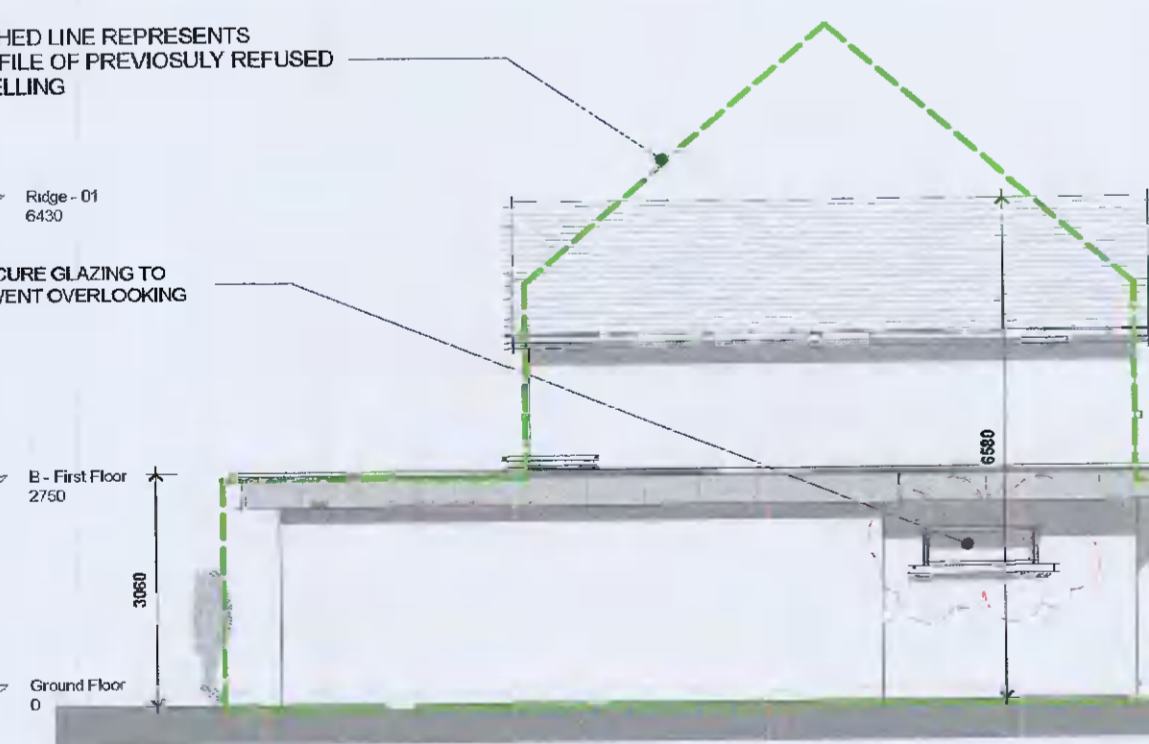
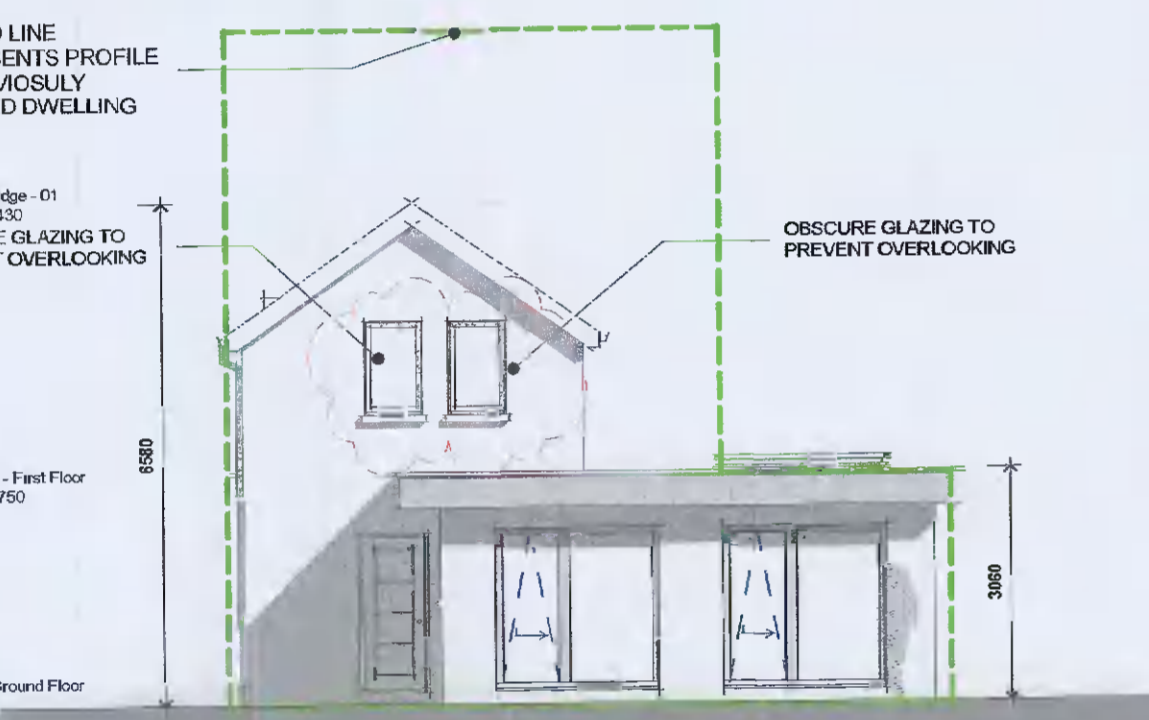
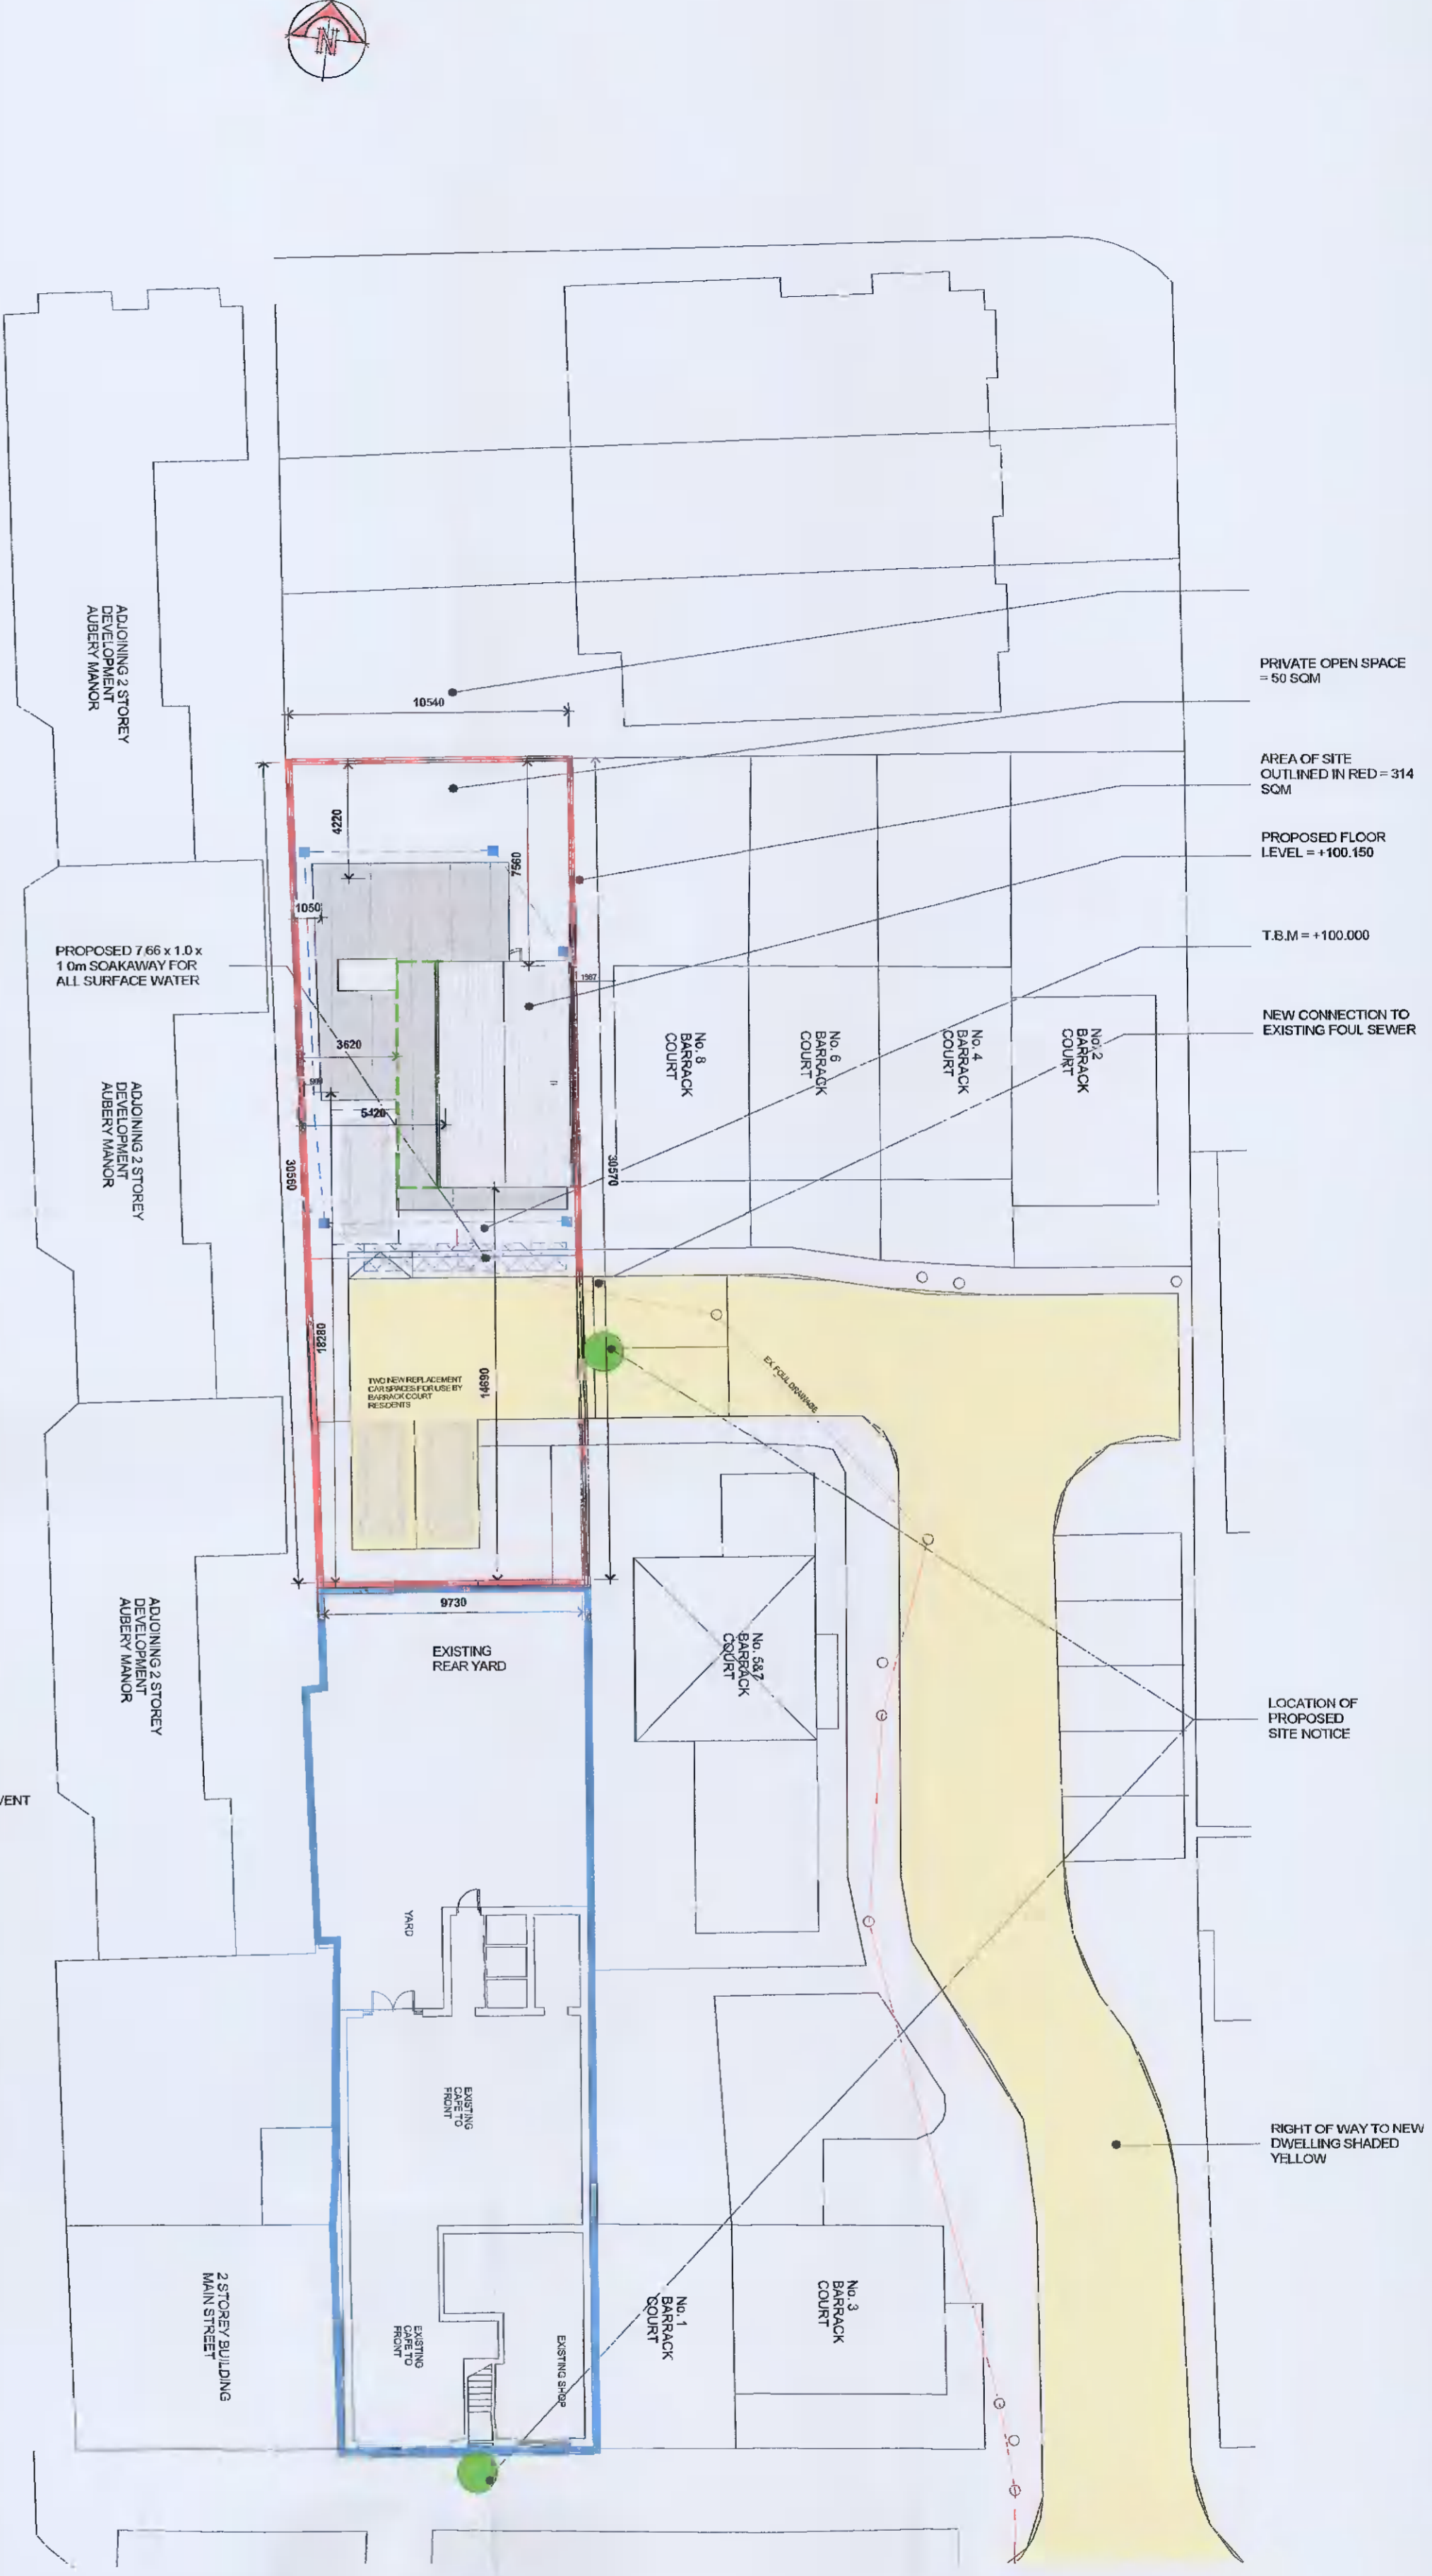
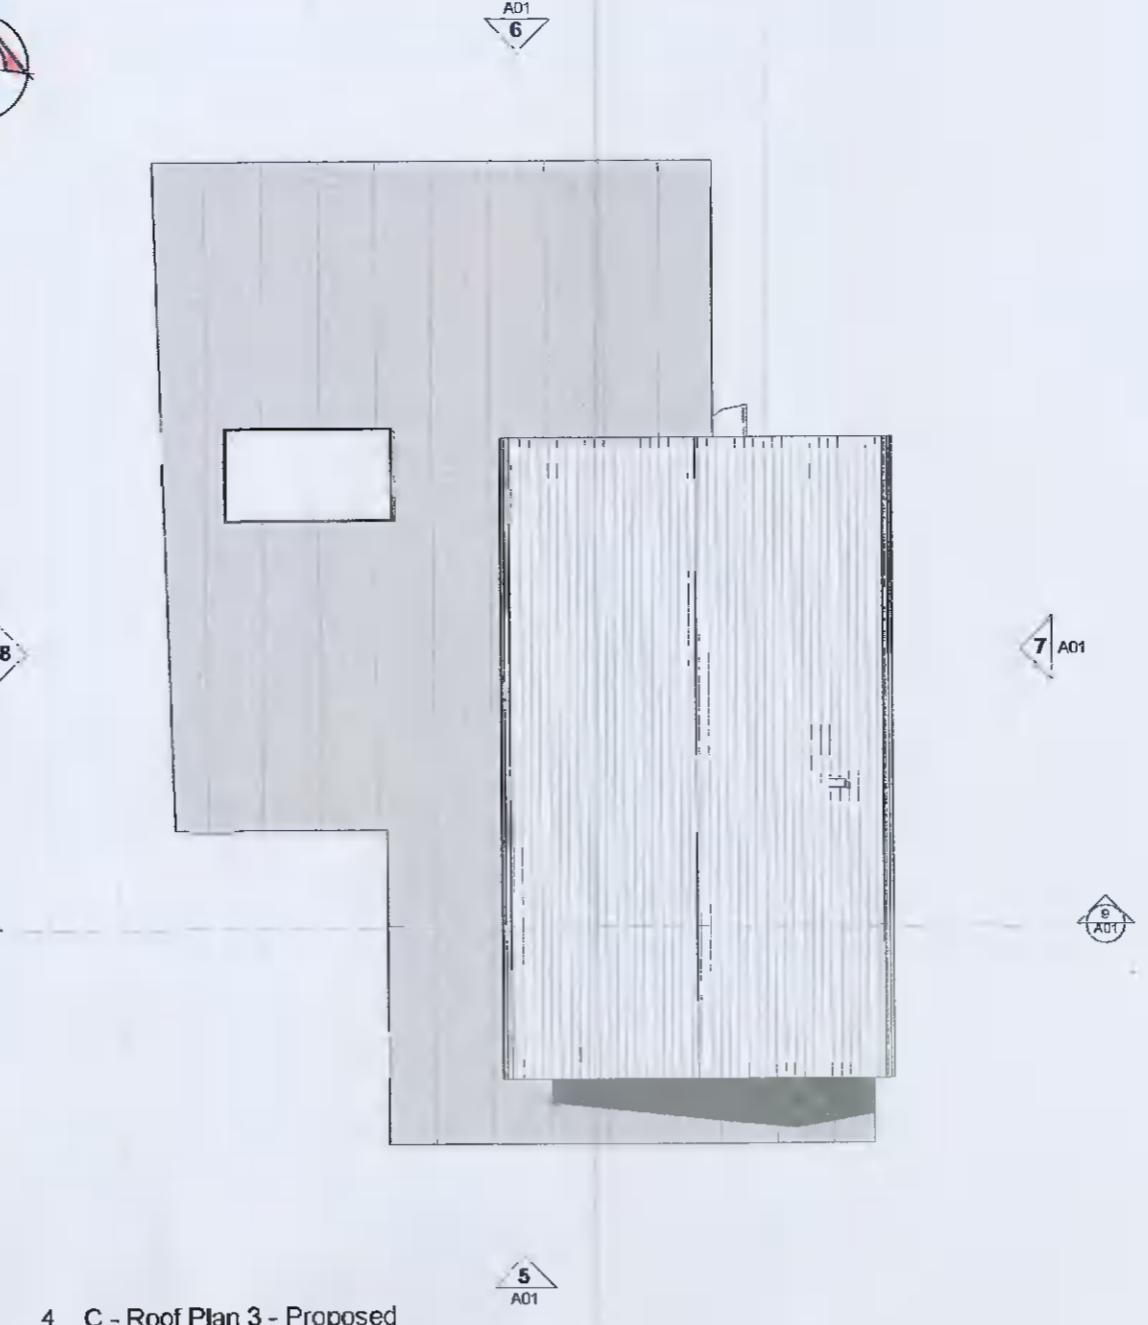
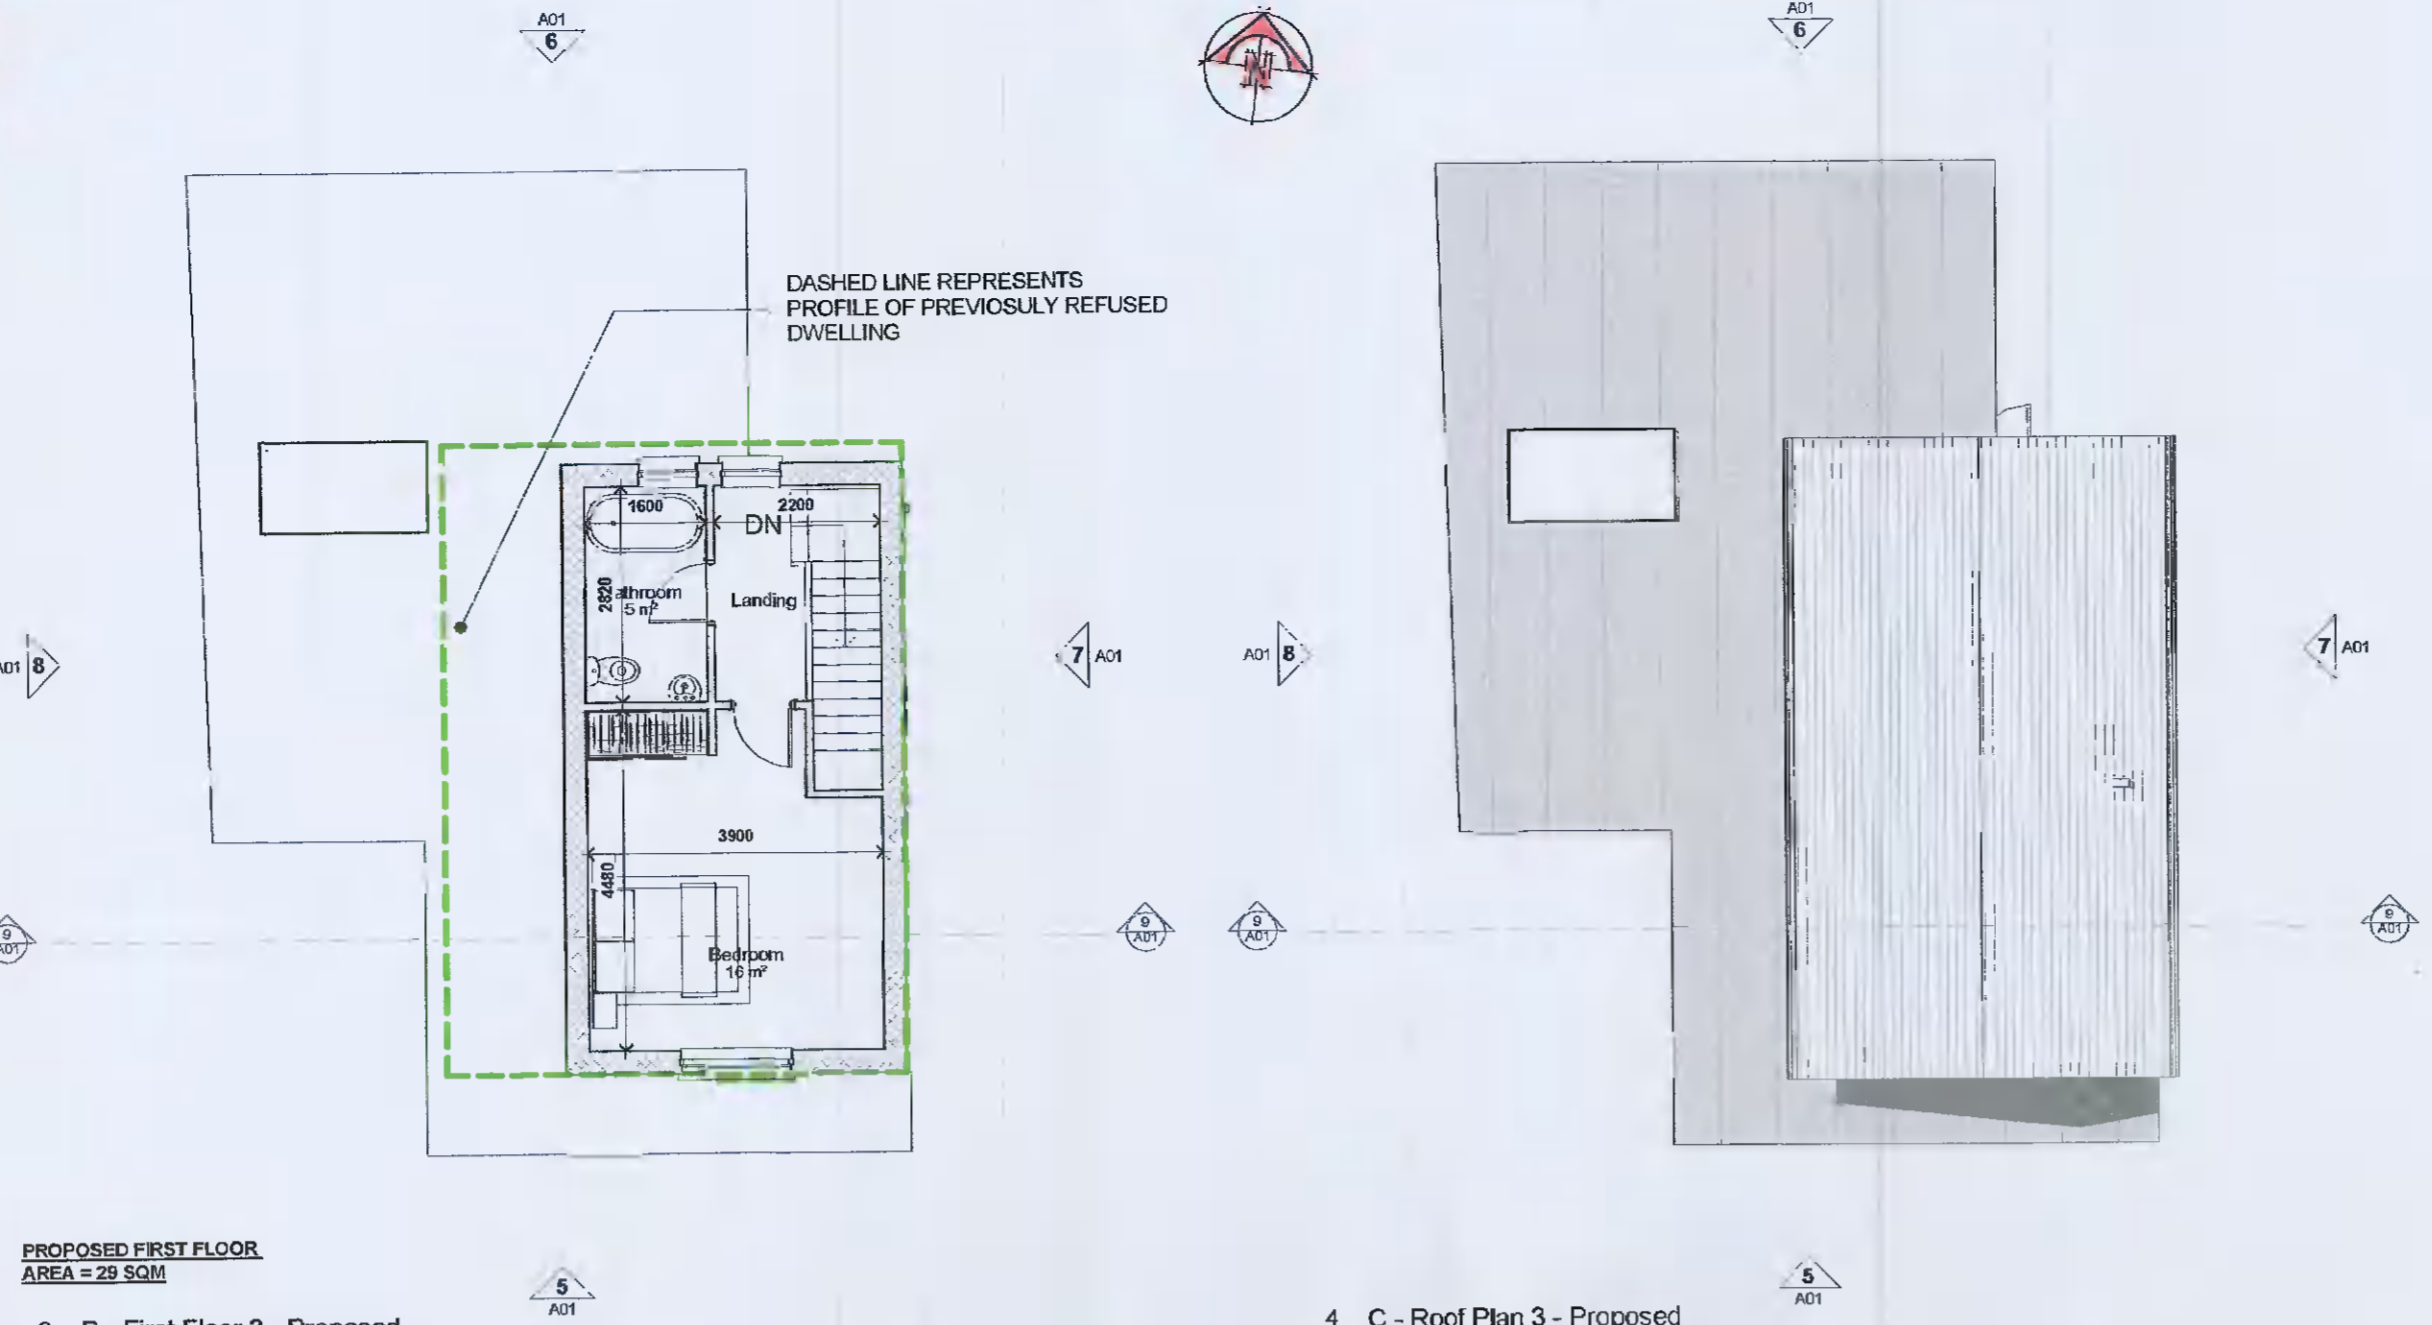


THIS DOCUMENT AND ALL DRAWINGS HEREIN ARE THE PROPERTY OF D.C. TURLEY & ASSOCIATES. IT IS NOT TO BE REPRODUCED OR TRANSMITTED IN ANY FORM OR BY ANY MEANS, ELECTRONIC OR MECHANICAL, INCLUDING PHOTOCOPYING, RECORDING, OR BY ANY INFORMATION STORAGE AND RETRIEVAL SYSTEM, WITHOUT THE WRITTEN PERMISSION OF D.C. TURLEY & ASSOCIATES. ALL RIGHTS ARE RESERVED. THIS DOCUMENT IS NOT TO BE USED FOR ANY OTHER PROJECT WITHOUT THE WRITTEN PERMISSION OF D.C. TURLEY & ASSOCIATES.

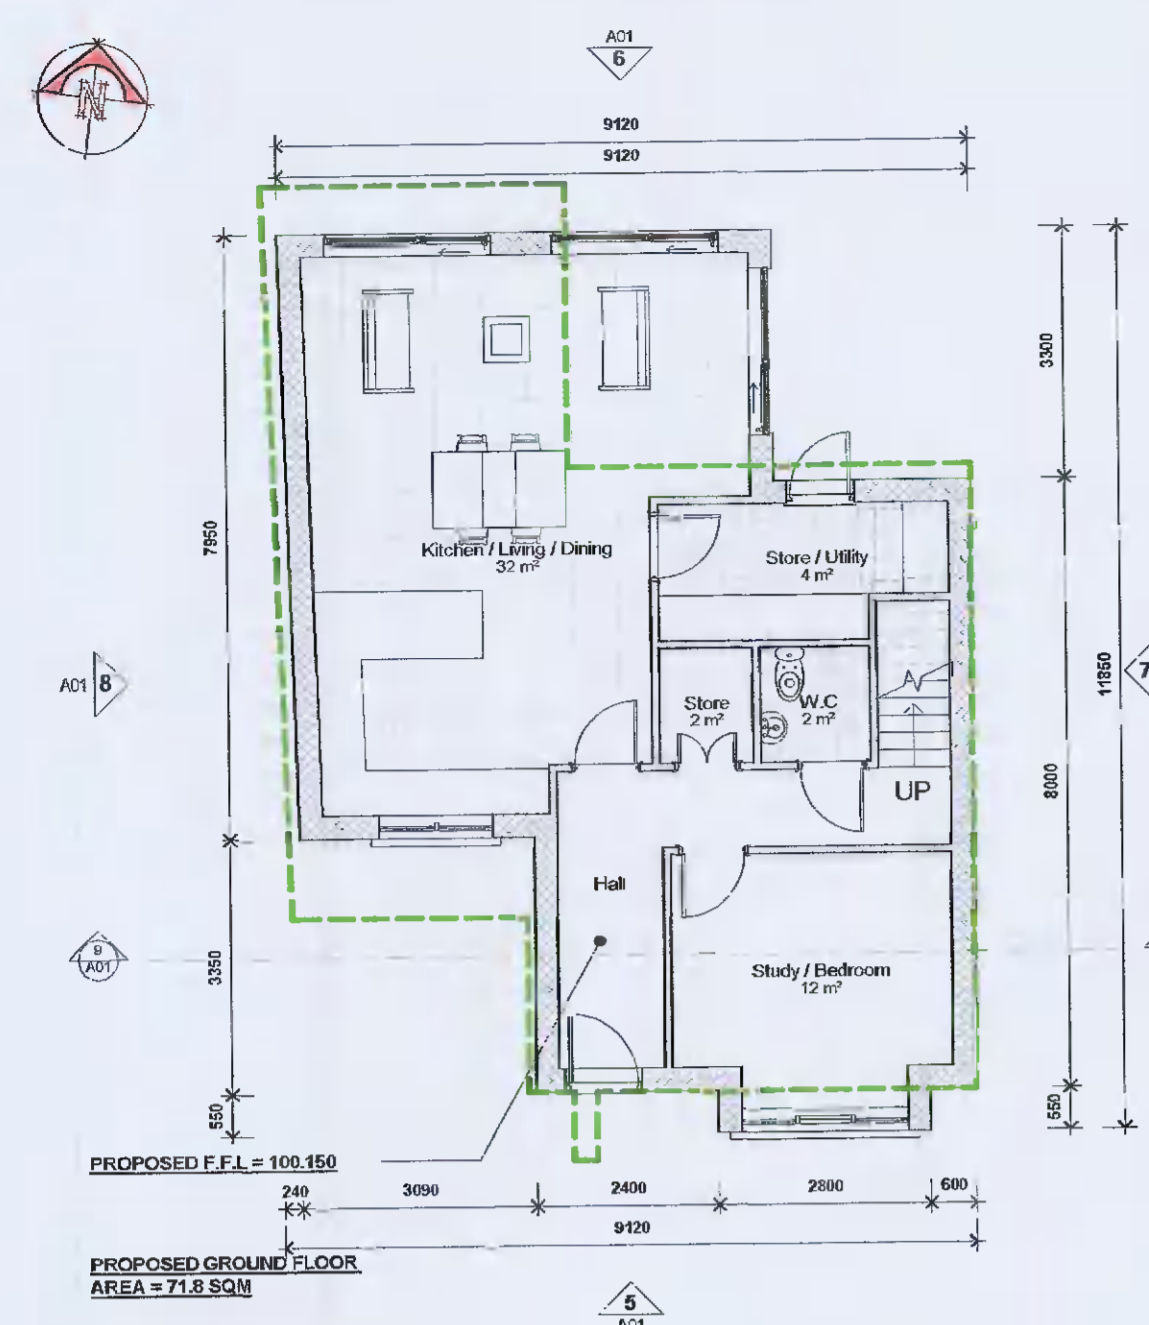

DRAWING DESCRIPTION: GENERAL ARRANGEMENTS		FILE: DCT/21/25	PROJECT: PROPOSED HOUSE
STATUS: PLANNING	DATE: JANUARY 2022	REV: 1	LOCATION: REAR OF THE COPPER KETTLE, MAIN STREET, RATHCOOLE, Co. DUBLIN
SCALE: As indicated	DWG No: A01	DRAWN/CHECKED: SN/RT	CLIENT: GAROOL LTD.

**D.C. TURLEY AND ASSOCIATES**  
CHARTERED CIVIL ENGINEERS  
ARCHITECTURAL DESIGN & PLANNING  
2 THE CRESCENT, PETERS HILL, NAAS, CO. KILDARE. WWW.DCTA.COM