

EXISTING MIX OF RESIDENTIAL HOUSES AND OFFICE BUILDINGS

LOCATION OF DATA CENTRE EDCDUB02-PH01 & ANCILLARY ELEMENTS PERMITTED UNDER SD17A/0392
Critical Capacity 2.6Mw
RFS:Feb 2019

LOCATION OF SITE NOTICE

EXISTING OVERHEAD POWER LINE

NEWCASTLE ROAD

GRAND CANAL

EXTENT OF LAND IN CONTROL OF OWNER IS OUTLINED IN BLUE

EXTENT OF LAND IN CONTROL OF OWNER IS OUTLINED IN BLUE

GENERATOR COMPOUND 02 SD16A/0345

PERMITTED DATA CENTRE SD16A/0345

PERMITTED DATA CENTRE SD16A/0214

PERMITTED OFFICE SD16A/0214

PERMITTED DATA CENTRE SD17A/0392

ATTENUATION POND

PERMITTED LOCATION OF EDCDUB03 SUBJECT OF THIS APPLICATION. CRITICAL CAPACITY 7Mw
RFS:FEB2020

PERMITTED LOCATION OF EDCDUB02-PH02 SUBJECT OF THIS APPLICATION. CRITICAL CAPACITY 4.4Mw
RFS:FEB 2020

CANAL

EXISTING ENTRANCE / EXIT GATES

LOCATION OF SITE NOTICE

PERMITTED ESB SUBSTATION & TRX BUILDING


LOCATION OF SITE NOTICE

LOCATION OF PERMITTED EDC01 PHASE 2 DATA CENTRE SD16A/0345

SITE BOUNDARY MARKED IN RED

LOCATION OF PERMITTED EDC01 PHASE 1 OFFICE AND DATA CENTRE SD16A/0214

LOCATION OF PERMITTED TEMPORARY GAS GENERATOR COMPOUND SD16A/0345 & SD19A/0342

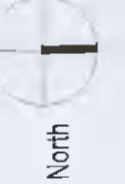

PROPOSED & PERMITTED SITE LAYOUT PLAN

01

SCALE: 1: 1000

Note: the 1:1000 scale has been agreed with South Dublin County Council

LEGEND

- Extent of existing buildings shaded thus
- Extent of Permitted buildings under construction & fitout shaded thus
- Plant to which this application applies shaded thus

Henry J Lyons

Architecture + Interiors
henryjlyons.com +353 1 888 3333 info@henryjlyons.com 51-54 Pearse Street Dublin D02 KA66



10400 Rodgers Road Houston, Texas 77070 Phone: 281-374-8644 Fax: 281-374-8992




PINNACLE
CONSULTING ENGINEERS

WOOLVERSTONE HOUSE, 61 BERNERS STREET LONDON, W1T 3NJ Tel: 0207 0433410



Retention - Temp. Gas Generator
GRANGE CASTLE, DUBLIN, IRELAND

A	28.01.2022	Retention Planning Application	JM
Rev	Date	Revision Note	Issued / Author

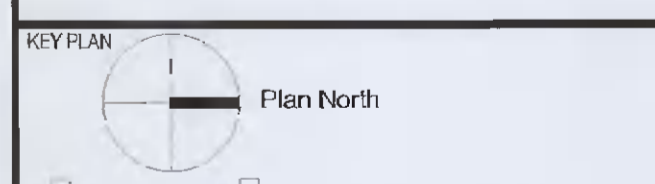

SEAL/SIGNATURE

PROPOSED & PERMITTED SITE LAYOUT PLAN

Scale: As indicated @ A1

DRAWN: JM
REVIEW: DG
PROJECT NO.: 950681

SHEET NO.:
A-B-002

© GENSLER 2016
All rights reserved, including but not limited to The Copyright, Design and Patents Act 1988.
Discreetions from drawings. All discrepancies to be reported to GenSLER immediately.
All dimensions to be verified by contractor on site prior to any work.

C:\Users\jason.murphy\Documents\221118-DU-A-K19_1.asn@gjlliganarchitects.ie.rvt 27/01/2022 16:29:09