



2 West Gas Generator Elevation 01
SCALE: 1:200

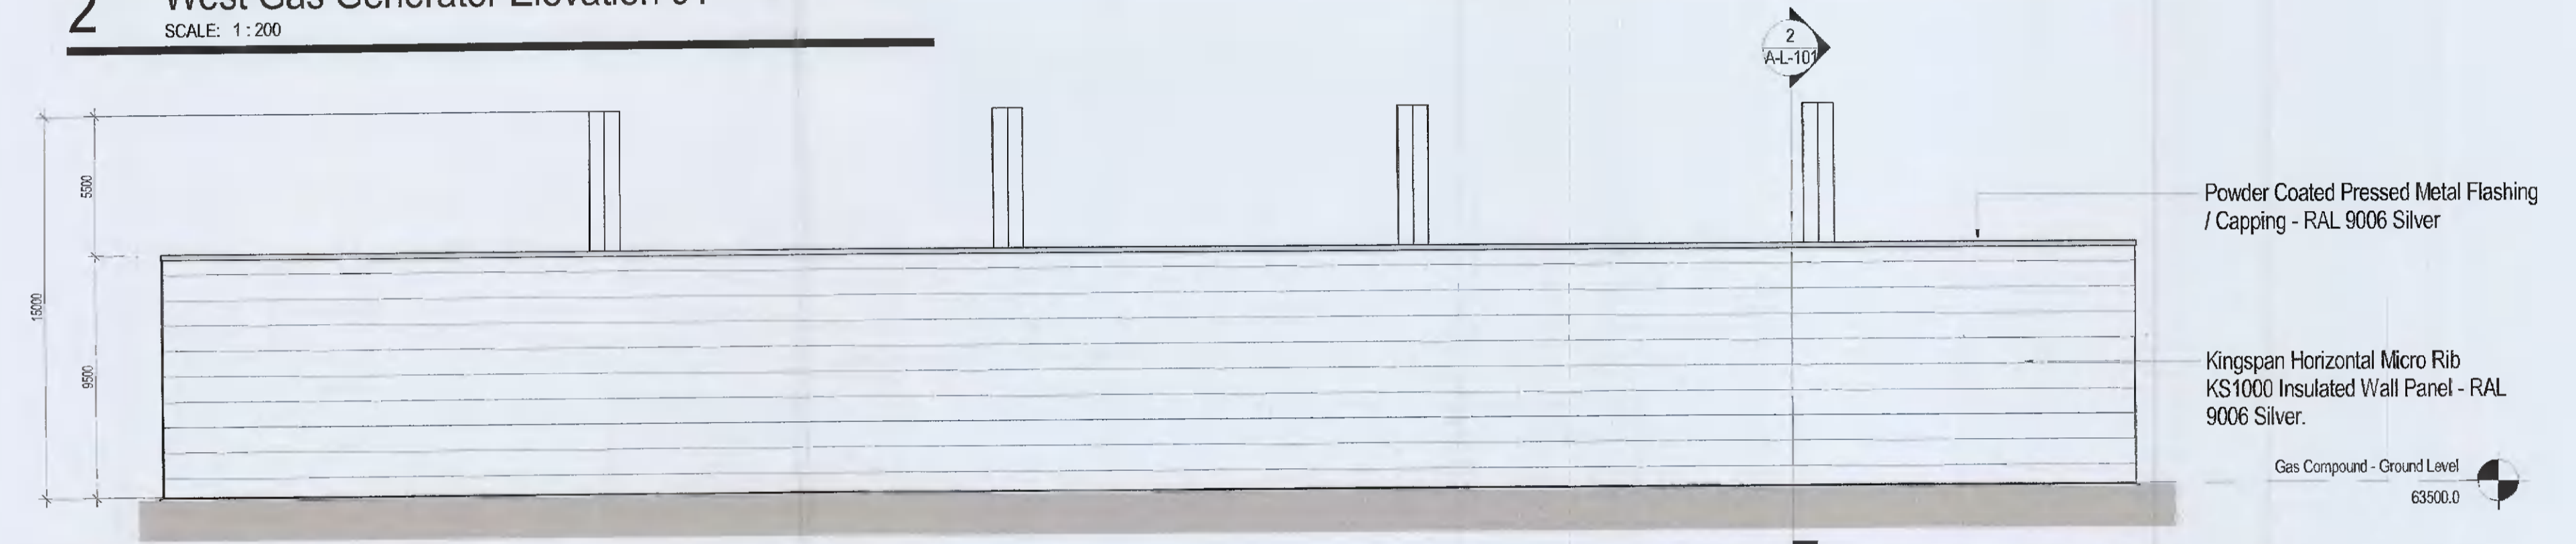


1 East Gas Generator Elevation 02
SCALE: 1:200



5 South Gas Generator Elevation 04
SCALE: 1:200

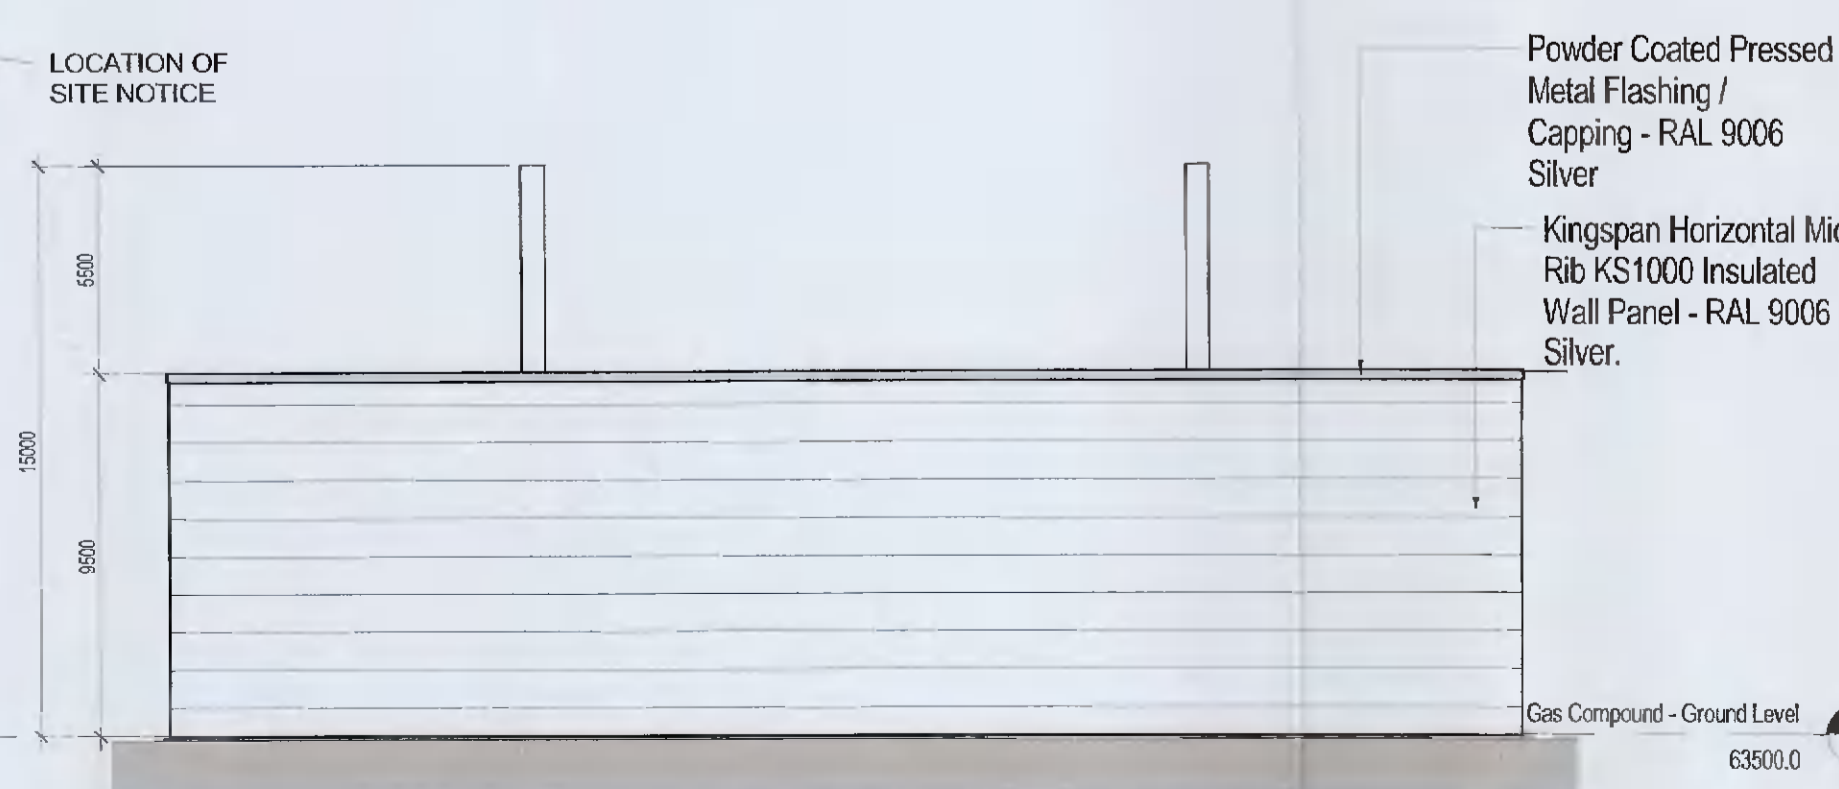

4 North Gas Generator Elevation 03
SCALE: 1:200

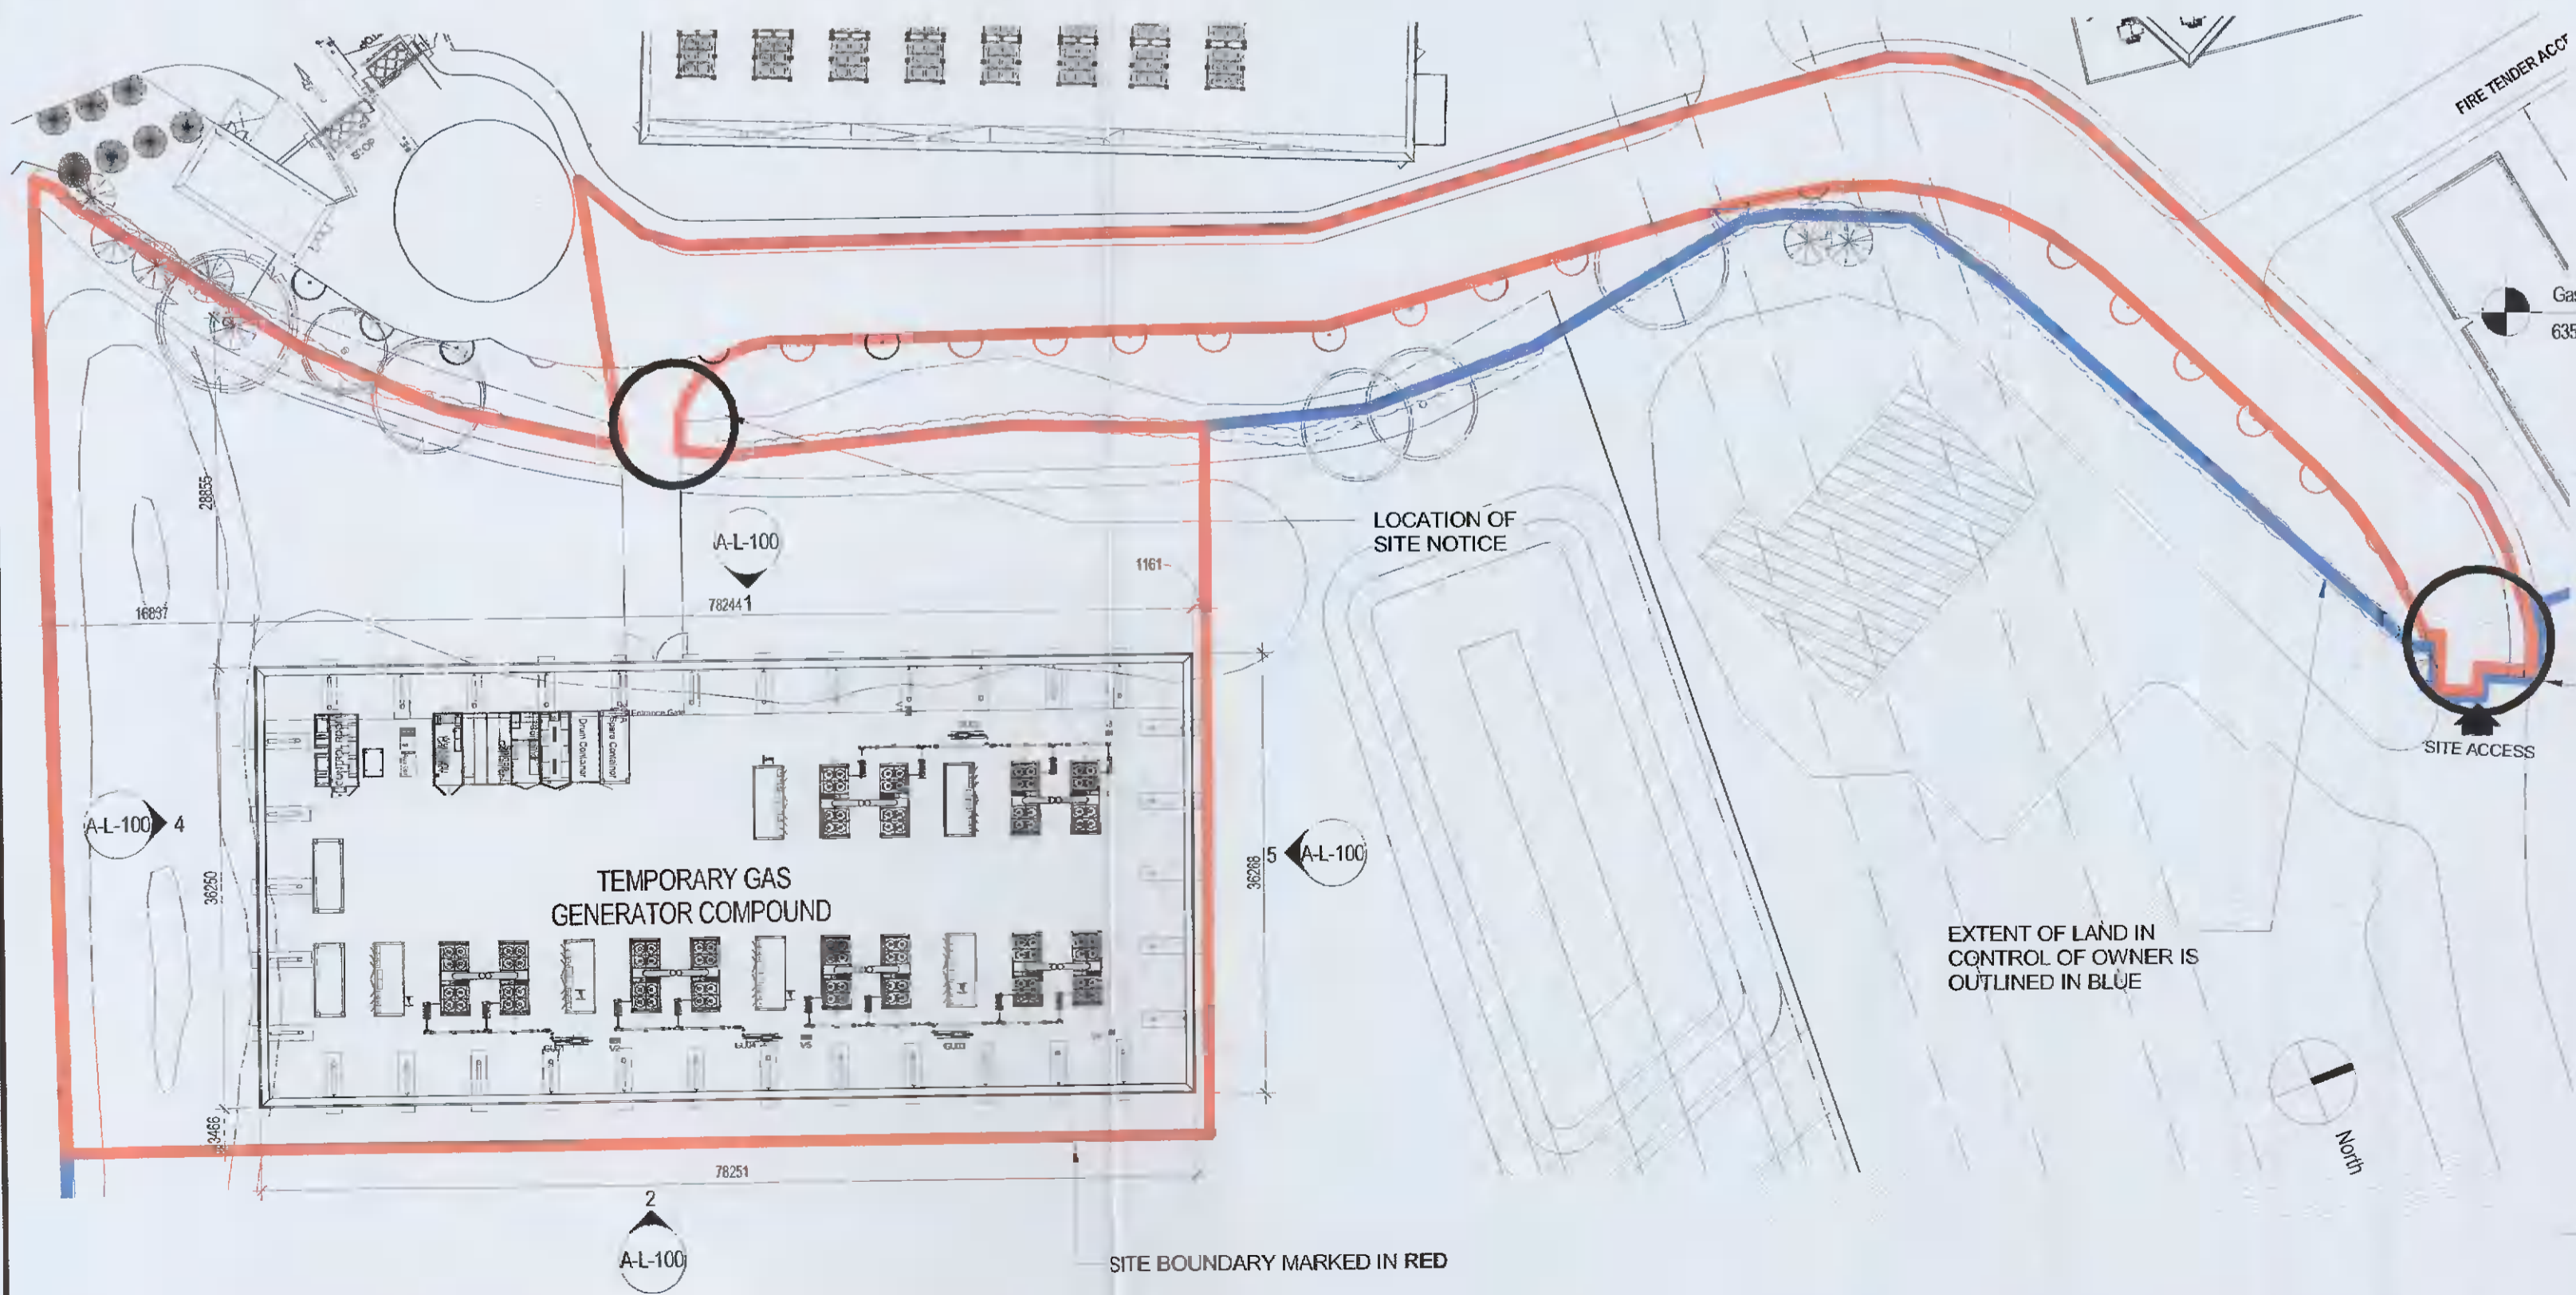

3 GAS GENERATOR COMPOUND PLAN
SCALE: 1:500

Powder Coated Pressed Metal Flashing / Capping - RAL 9006 Silver
Kingspan Horizontal Micro Rib KS1000 Insulated Wall Panel - RAL 9006 Silver.

Powder Coated Pressed Metal Flashing / Capping - RAL 9006 Silver
Kingspan Horizontal Micro Rib KS1000 Insulated Wall Panel - RAL 9006 Silver.

Powder Coated Pressed Metal Flashing / Capping - RAL 9006 Silver
Kingspan Horizontal Micro Rib KS1000 Insulated Wall Panel - RAL 9006 Silver.

Henry J Lyons
Architecture & Interiors 1353 1 888 3333 51-54 Pearse Street
henryjlyons.com info@henryjlyons.com Dublin D02 KA66

BCEI
BURR COMPUTER ENVIRONMENTS, INC.
10400 Rodgers Road Houston, Texas 77070 Phone: 281-374-9644 Fax: 281-374-8992

WINTHROP
ENGINEERING EXCELLENCE

PINNACLE
CONSULTING ENGINEERS
WOOLVERSTONE HOUSE, 61 BERNERS STREET LONDON, W1T 3NJ Tel: 0207 0433410

edgeconnex
Retention - Temp. Gas Generator
GRANGE CASTLE, DUBLIN, IRELAND

A 28.01. Retention Planning Application JM		
Rev	Date	Revision Note
PERMIT ITEM NUMBER		
KEY PLAN		
DATA-HALL 2	DATA-HALL	OFFICE
		SUBSTATION
		TEMP. GAS GENERATOR

SEAL/SIGNATURE

TEMPORARY GAS GENERATOR COMPOUND G.A & ELEVATIONS

Scale: As indicated @ A1

DRAWN: JM	SHEET NO:
REVIEW: GM	A-L-100
PROJECT NO.: 950681	

© GENSLER 2016. All rights reserved, including but not limited to The Copyright, Design and Patents Act 1988. No part of these drawings, All descriptions to be reported to GenSler architect immediately. All dimensions to be verified by contractor on site only. In any words.