


Gas Generator Section A-A
SCALE: 1 : 200

1

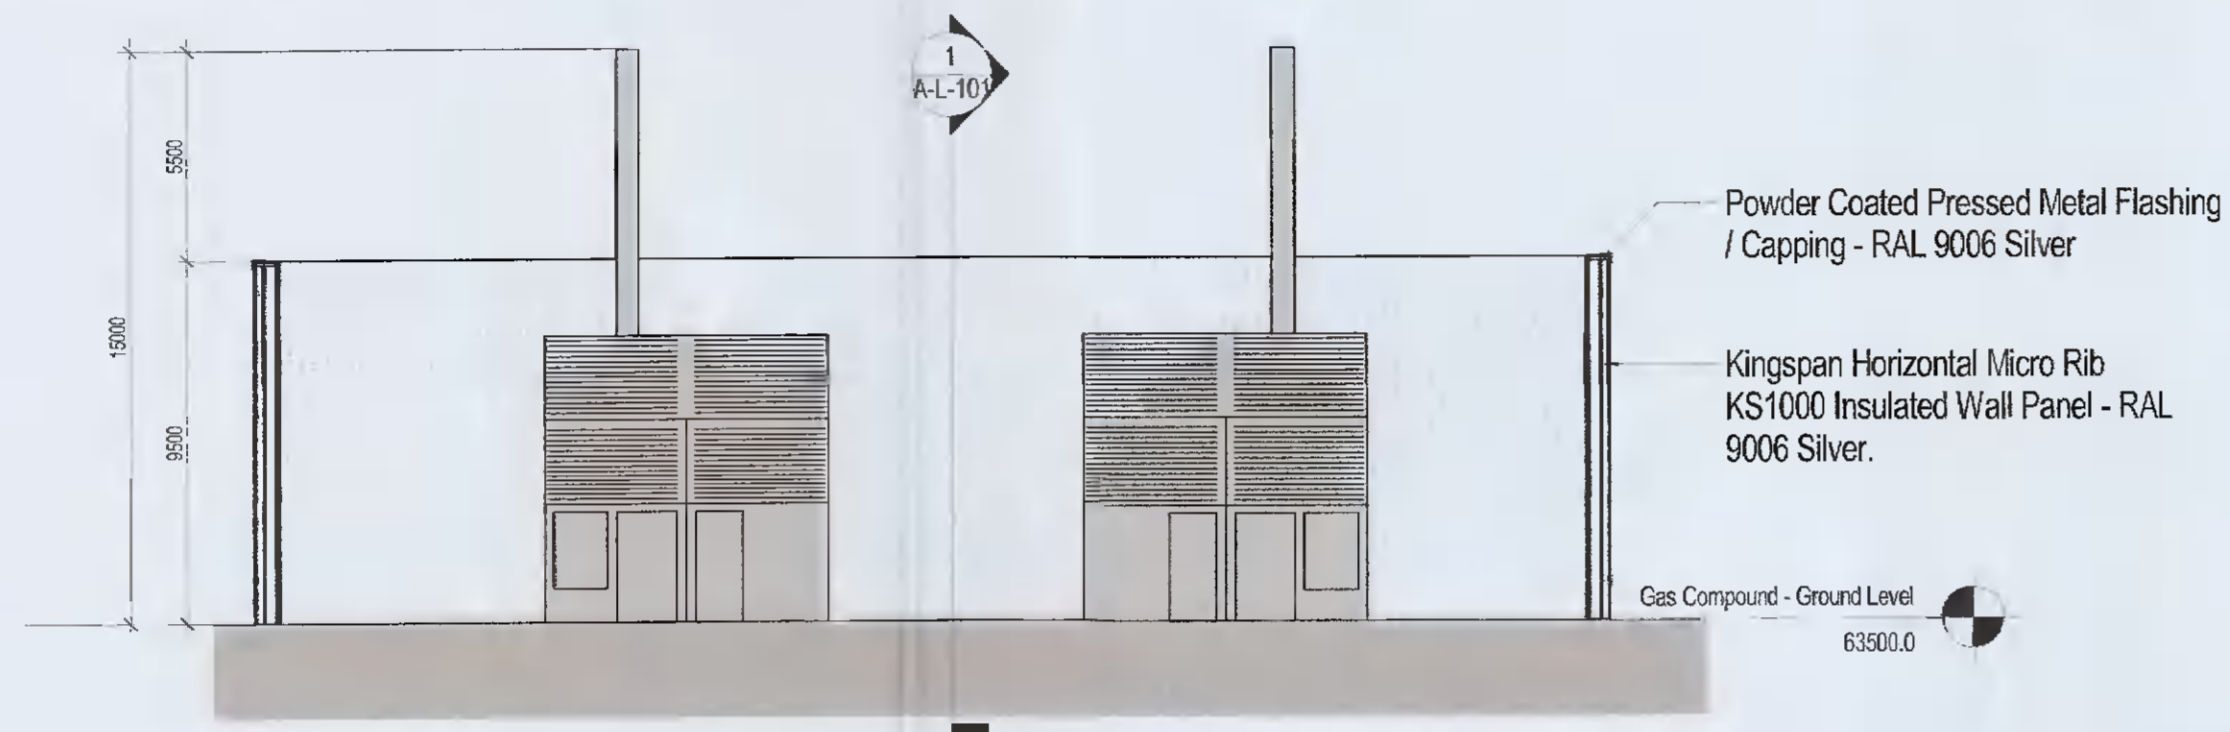

Gas Generator Section B-B
SCALE: 1 : 200

2

Henry J Lyons

Architecture + Interiors
henryjlyons.com +353 1 888 3333 51-54 Pearse Street
Dublin D02 RA66 info@henryjlyons.com



10400 Rodgers Road Houston, Texas 77070 Phone: 281-374-8644 Fax: 281-374-8992



PINNACLE
CONSULTING ENGINEERS


WOOLVERSTONE HOUSE, 61 BERNERS STREET
LONDON, W1T 3NJ Tel: 0207 0433410



Retention - Temp. Gas Generator
GRANGE CASTLE, DUBLIN, IRELAND

Rev	Date	Revision Note	Issued / Author To
A	28.01.2022	Retention Planning Application	JM

PERMIT ITEM NUMBER

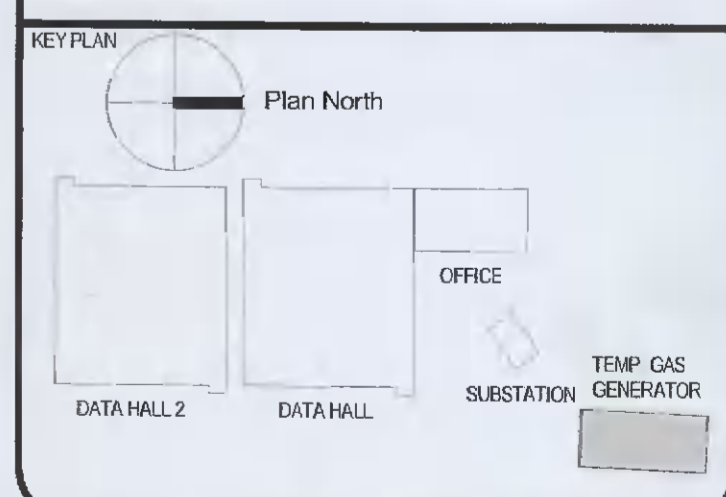

SEAL/SIGNATURE

TEMPORARY GAS GENERATOR COMPOUND SECTIONS A-A & B-B

Scale: 1 : 200@ A1

DRAWN: JM
REVIEW: DG
PROJECT NO.: 950681

SHEET NO:
A-L-101

© GENSLER 2016
All rights reserved. Including but not limited to The Copyright, Design and Patents Act 1988
Do not scale from drawings. All dimensions to be regarded as final unless stated otherwise.
All dimensions to be verified by contractor on site prior to any works.

27/01/2022 16:29:15