




1 East  
1:100

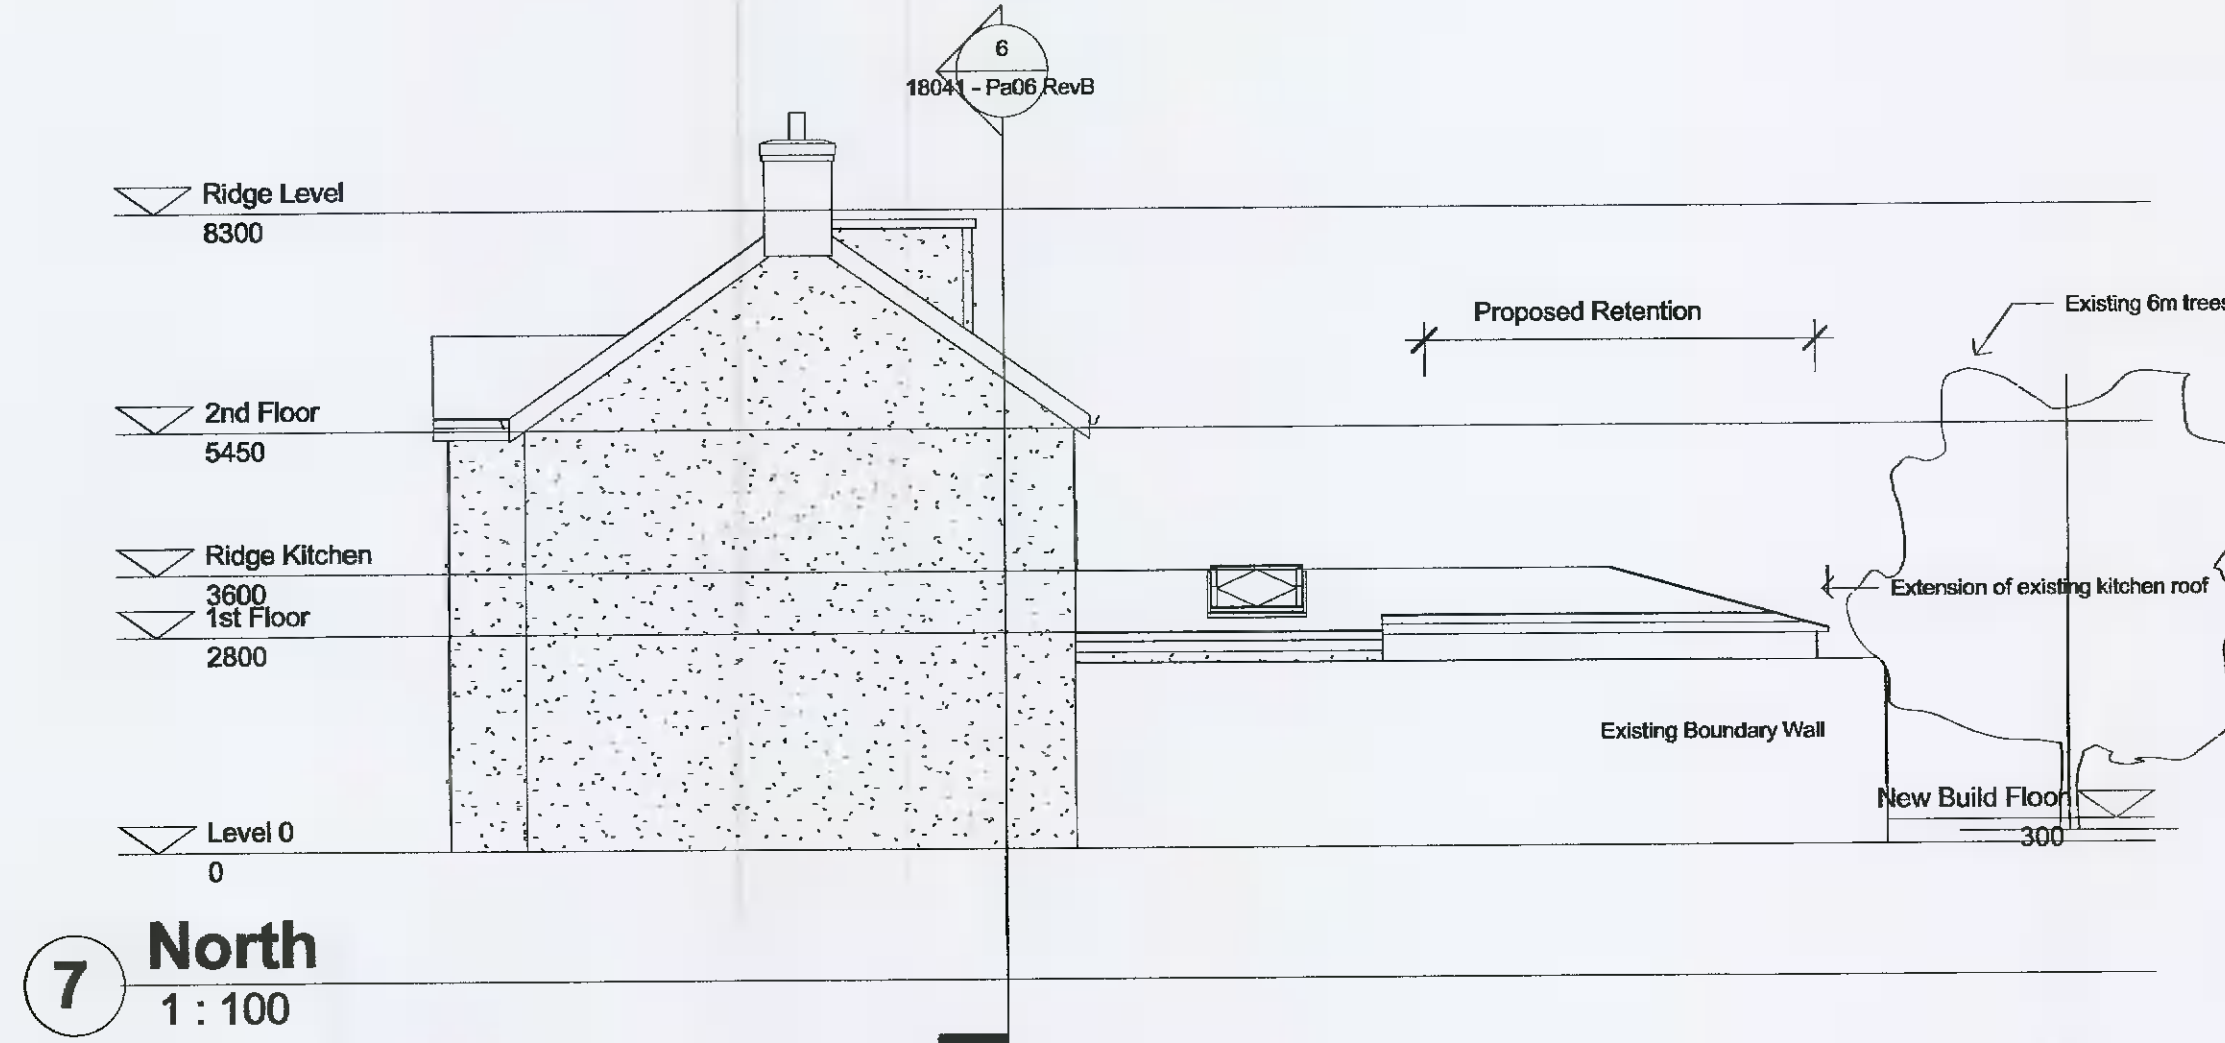


7 North  
1:100

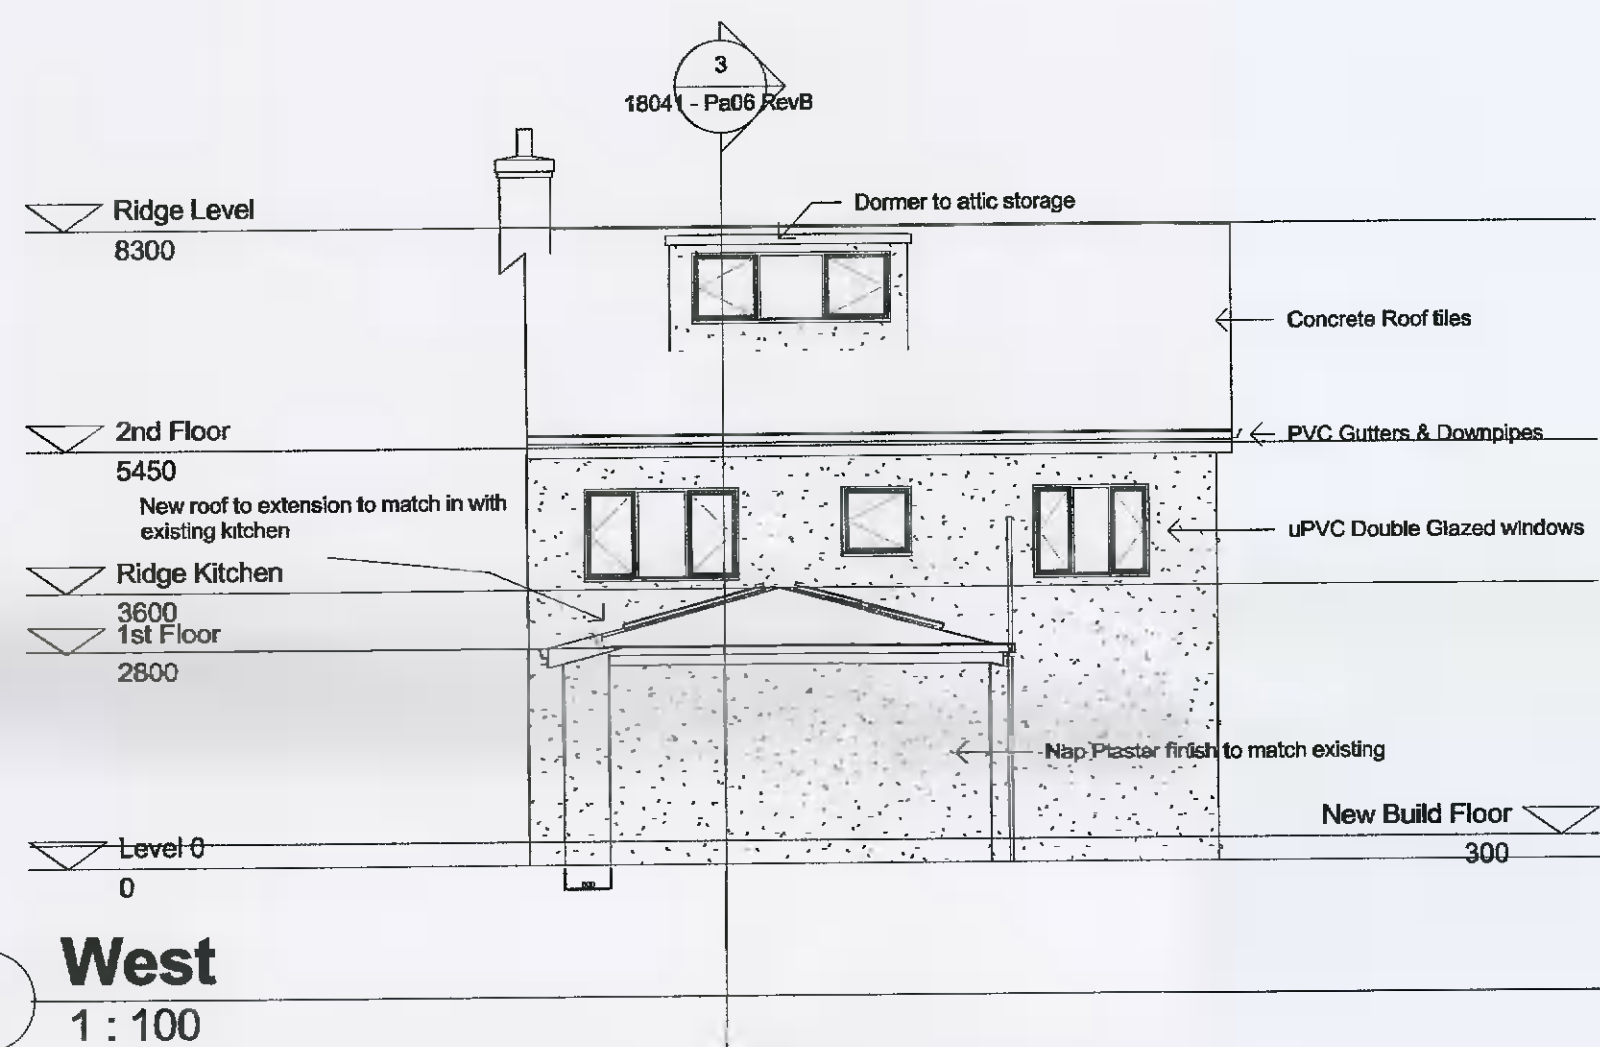


5 West  
1:100

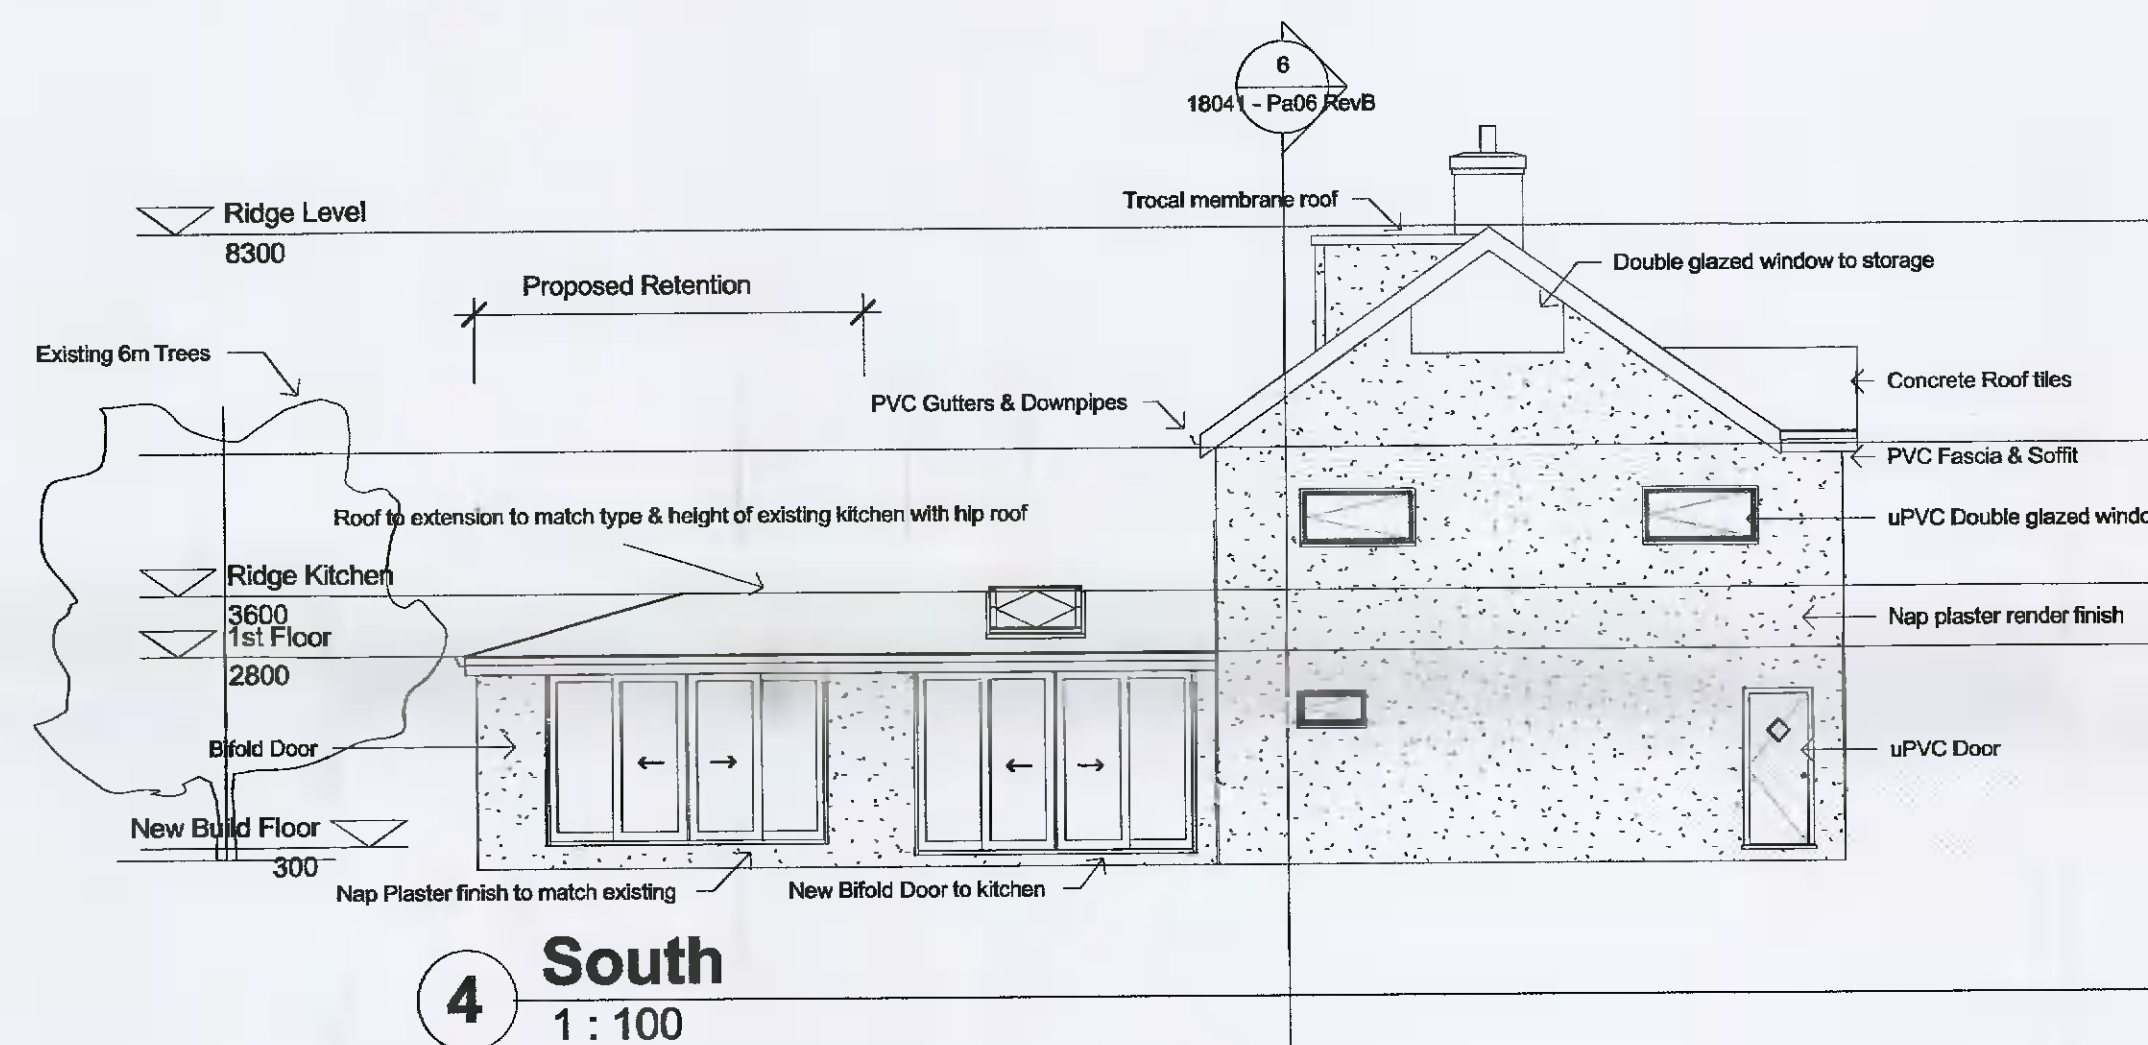

4 South  
1:100

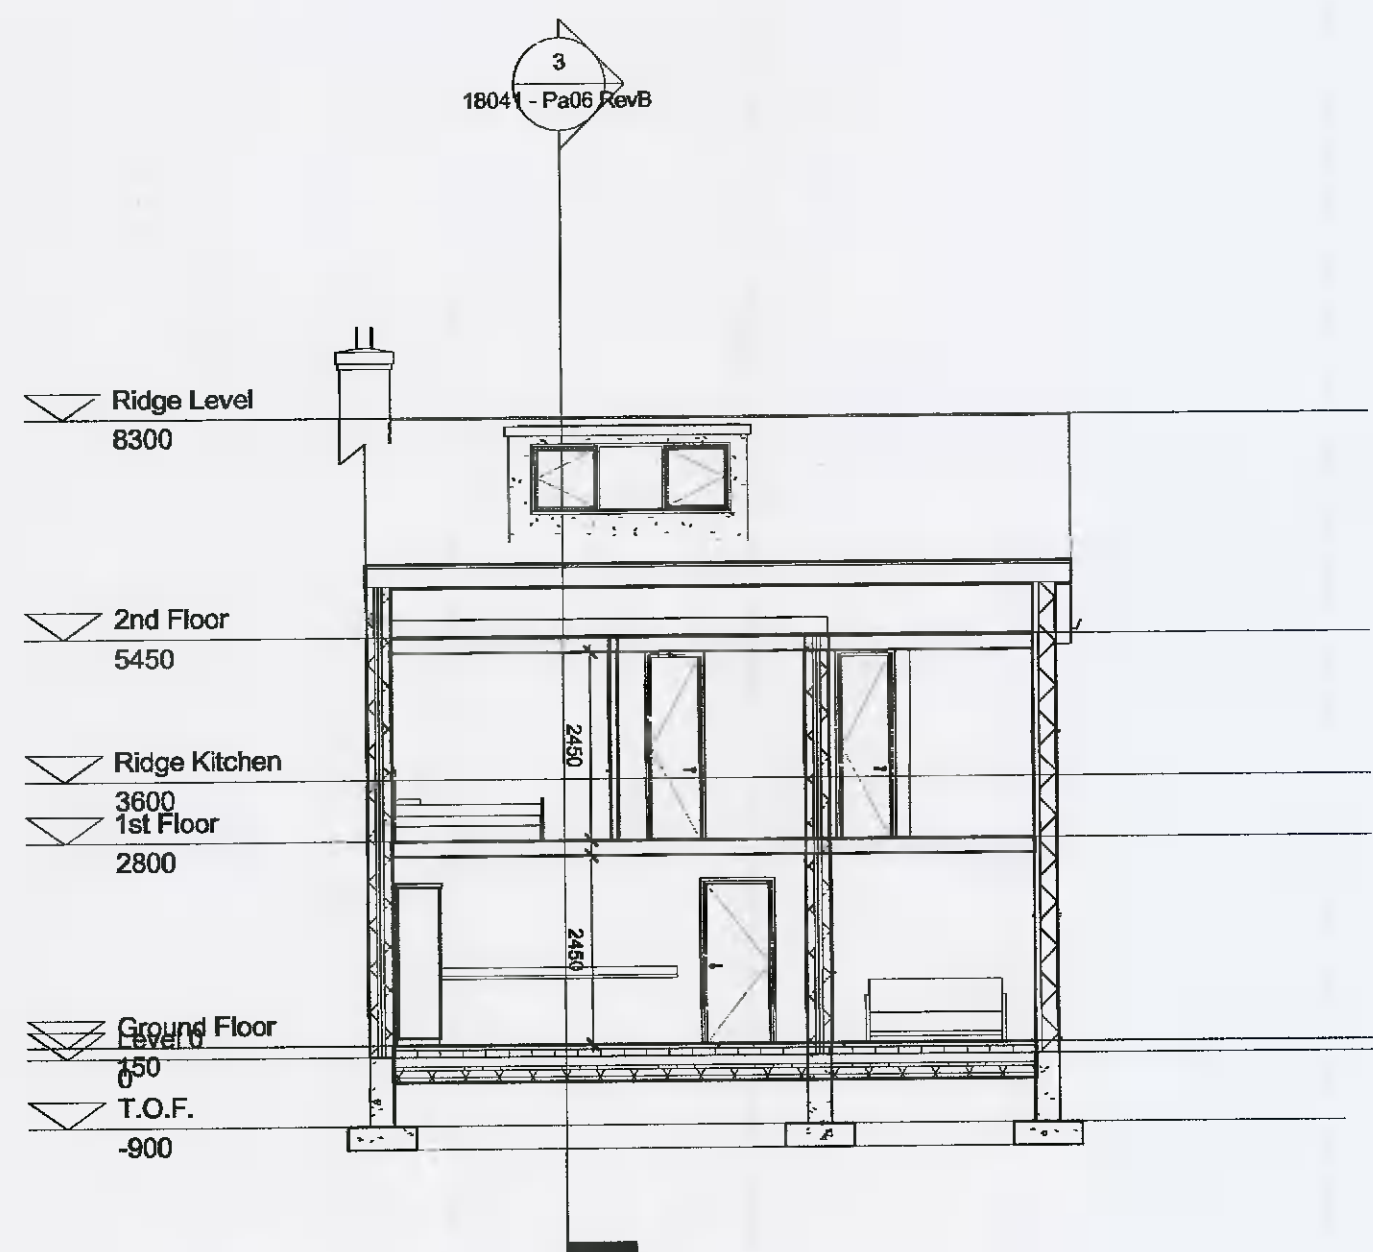

6 Section 2  
1:100

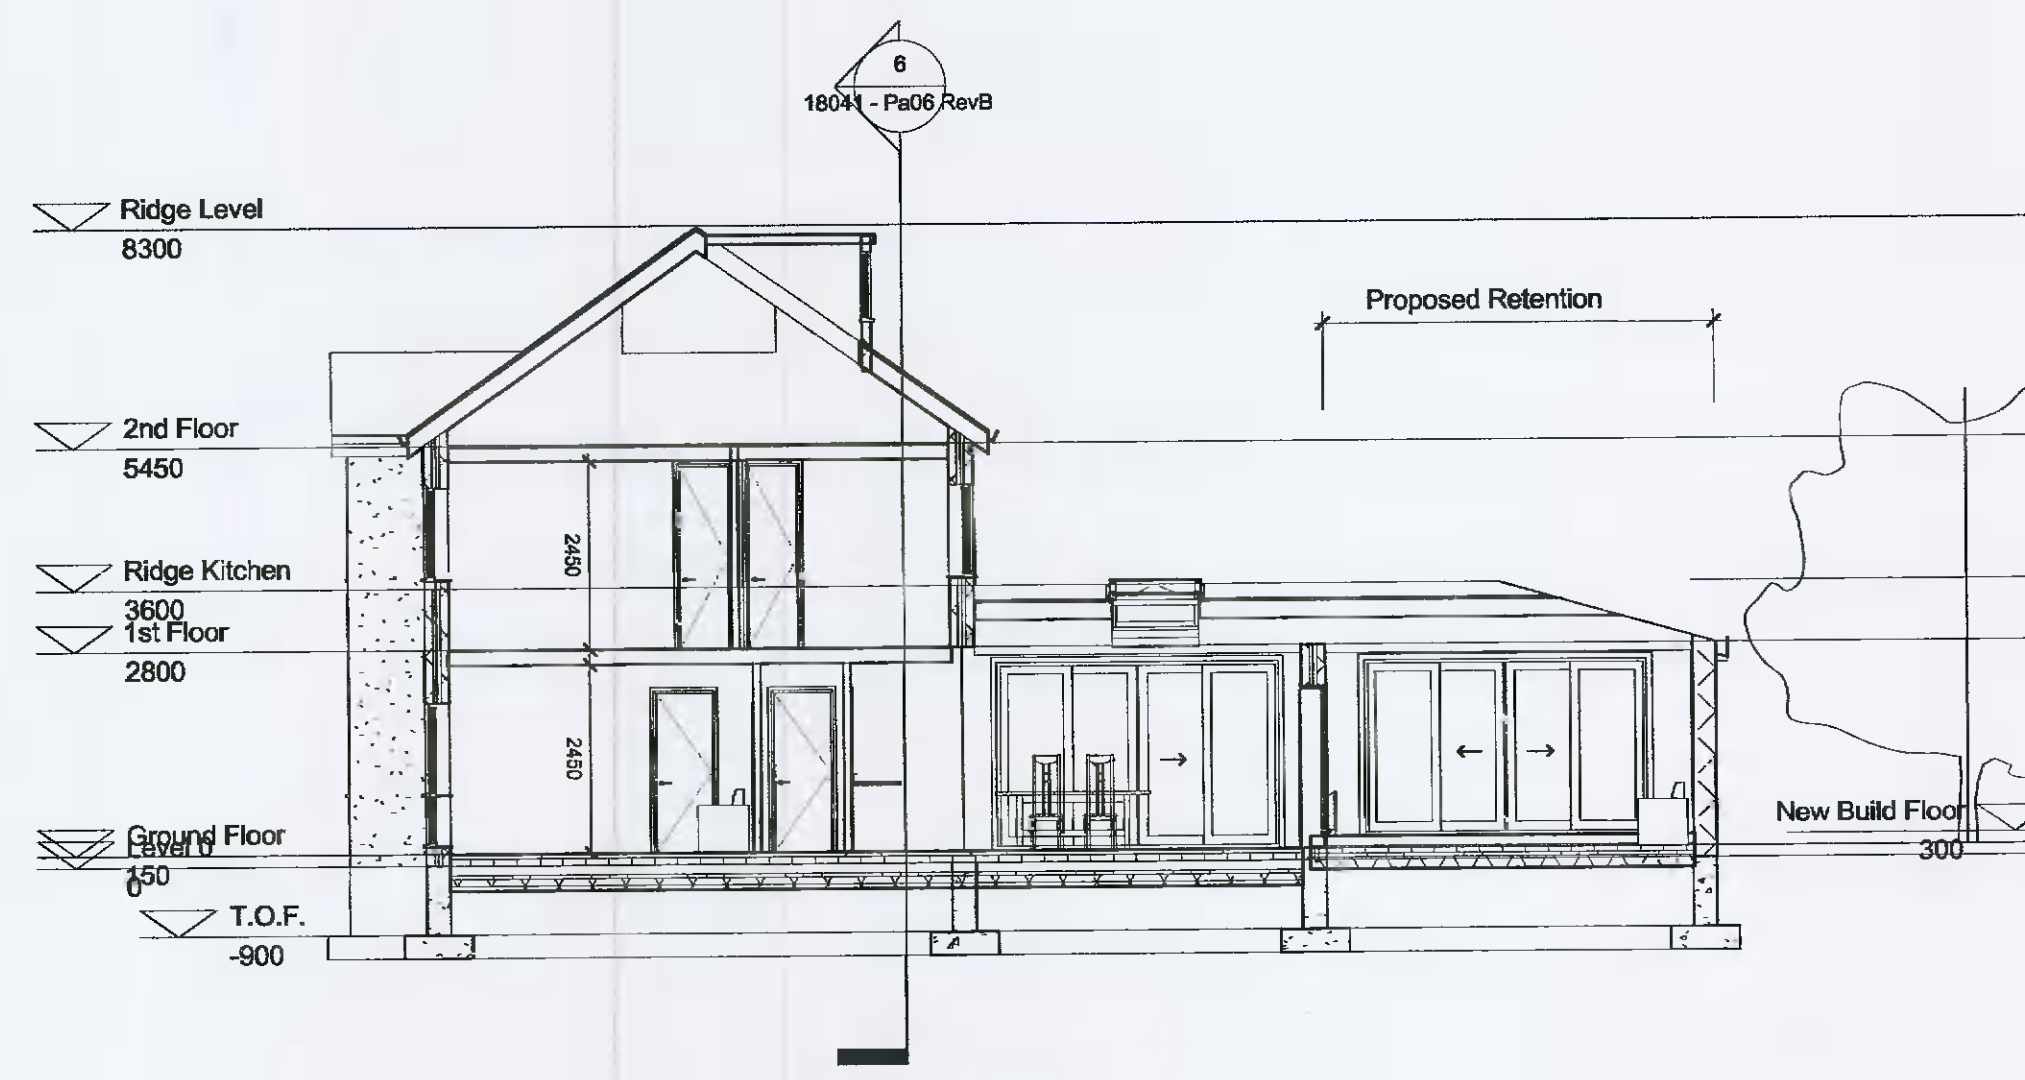

3 Section 1  
1:100

Rev	Description	Date

CODE	SUITABILITY DESCRIPTION
STATUS	PURPOSE OF ISSUE

PROJECT  
**31 New Bawn Drive,  
Oldbawn, D24**

TITLE  
**Proposed Retention with  
Alteration Elevations &  
Sections**

CLIENT  
**Mr Stephen Maher**

DRAWN BY Author	CHECKED BY Checker	DATE 01/12/21
SCALE (@ A1) 1 : 100		PROJECT NUMBER 18041
DRAWING NUMBER 18041 - Pa10 RevC		REV C