



Planning Pack Map

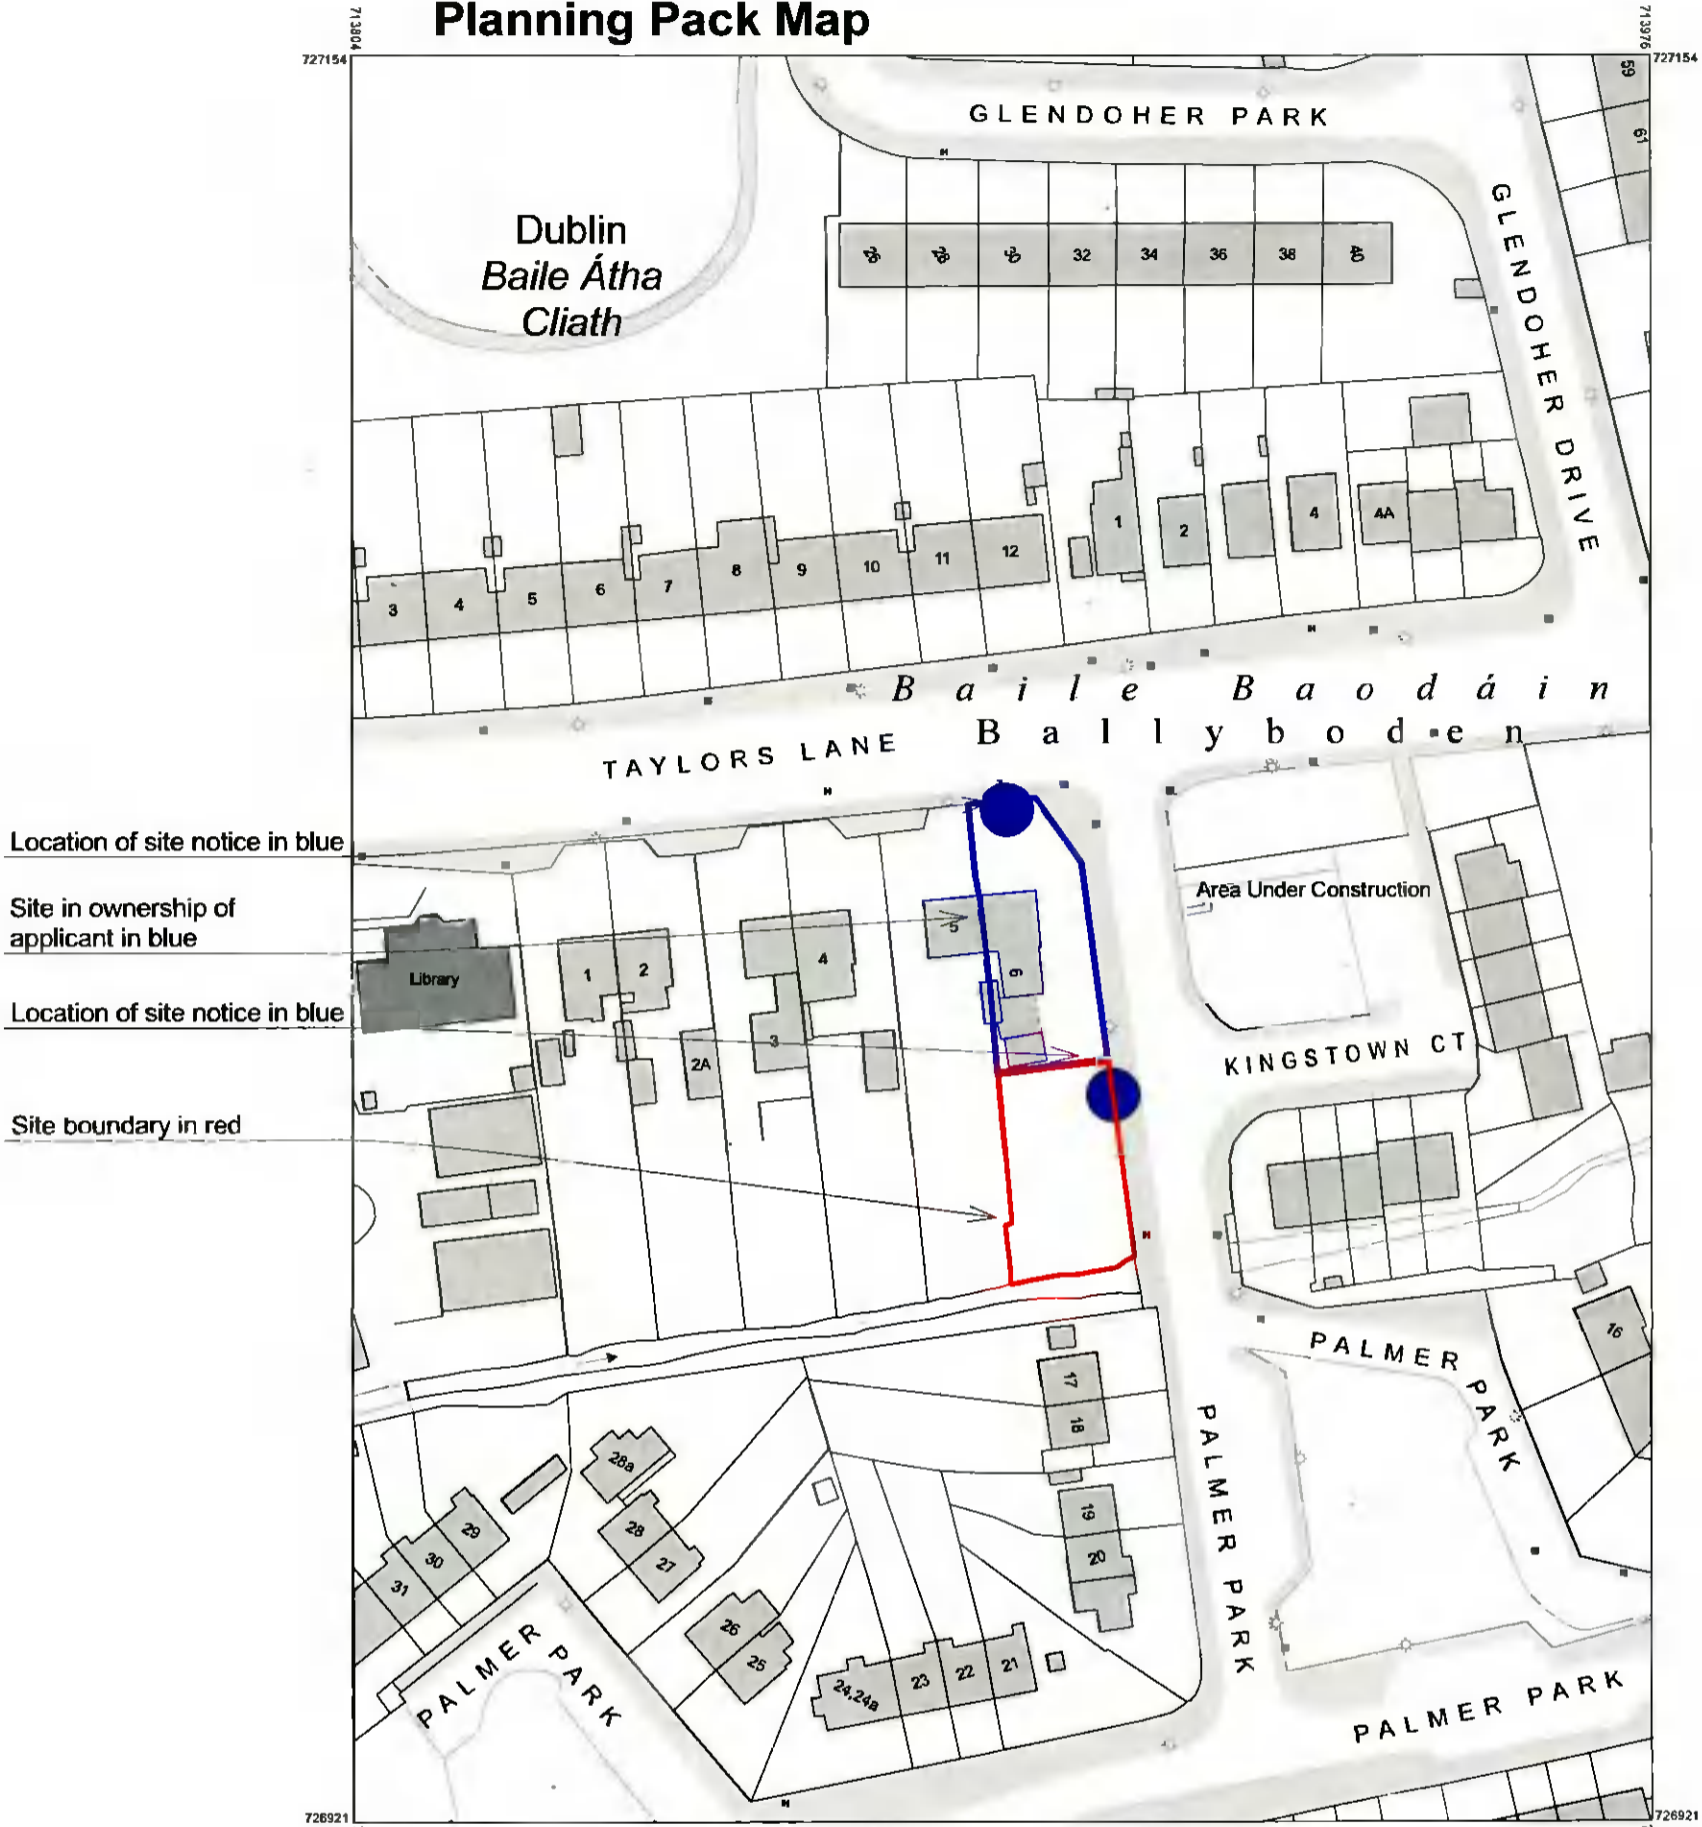

- Location of site notice in blue
- Site in ownership of applicant in blue
- Location of site notice in blue
- Site boundary in red

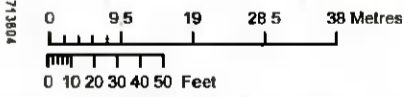

OUTPUT SCALE: 1:1,000



CENTRE COORDINATES:
ITM 713890,727038

PUBLISHED: 19/01/2022
MAP SERIES: 1:1,000

CAPTURE RESOLUTION:
The map objects are only accurate to the resolution at which they were captured. Output scale is not indicative of data capture scale. Further information is available at: <http://www.osi.ie>; search 'Capture Resolution' LEGEND: <http://www.osi.ie>; search 'Large Scale Legend'



COMPILED AND PUBLISHED BY:
Ordnance Survey Ireland,
Phoenix Park,
Dublin 8,
Ireland.

Unauthorised reproduction
infringes Ordnance Survey Ireland
and Government of Ireland
copyright

All rights reserved
No part of this publication may
be copied, reproduced
or transmitted in any form
or by any means without the prior
written permission of
the copyright owners

The representation on this map
of a road, track or footpath
is not evidence of the existence
of a right of way.

Ordnance Survey maps
never show legal property
boundaries, nor do they
show ownership of physical
features.

© Suirbhéireacht Ordnáís Éireann,
2022
© Ordnance Survey Ireland, 2022
www.osi.ie/copyright

1
-

Site Location

DARRAGH LYNCH ARCHITECTS DARRAGH LYNCH BARCHMIRA ESTUARY HOUSE NEW ST. MALAHIDE CO. DUBLIN INFO@DARRAGHLYNCH.IE 01 816 6964 055 604 5561		This document and its design content is copyright ©. It shall be read in conjunction with all other associated project information including models, specifications, schedules and related consultants documents. Do not scale from documents. All dimensions to be checked on site. Immediately report any discrepancies, errors or omissions on this document to the Originator. If in doubt ASK.		<table border="1"> <tr> <td>02</td> <td>Eoghan Collins</td> <td>20/01/2022</td> <td>New OS Map</td> </tr> <tr> <td>01</td> <td>eoghan</td> <td>20/12/2020</td> <td></td> </tr> <tr> <td>Revid</td> <td>Issued By</td> <td>Issue Date</td> <td>Change Name</td> </tr> </table>		02	Eoghan Collins	20/01/2022	New OS Map	01	eoghan	20/12/2020		Revid	Issued By	Issue Date	Change Name	Drawing: P01 Site Location Plan <table border="1"> <tr> <td>Project: Ken Keegan</td> <td>Revision: 02</td> <td>Drawn By: Eoghan Collins</td> <td>Date: 20/01/2022</td> </tr> <tr> <td>Scales @ A3: 1:1000</td> <td>Project No: 2022</td> <td>Checked By:</td> <td>Date:</td> </tr> <tr> <td></td> <td></td> <td>Approved By:</td> <td>Date:</td> </tr> </table>		Project: Ken Keegan	Revision: 02	Drawn By: Eoghan Collins	Date: 20/01/2022	Scales @ A3: 1:1000	Project No: 2022	Checked By:	Date:			Approved By:	Date:
02	Eoghan Collins	20/01/2022	New OS Map																												
01	eoghan	20/12/2020																													
Revid	Issued By	Issue Date	Change Name																												
Project: Ken Keegan	Revision: 02	Drawn By: Eoghan Collins	Date: 20/01/2022																												
Scales @ A3: 1:1000	Project No: 2022	Checked By:	Date:																												
		Approved By:	Date:																												