
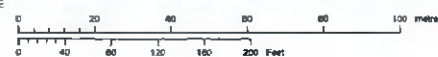


LOCATION OF SITE NOTICE

Planning Pack Map

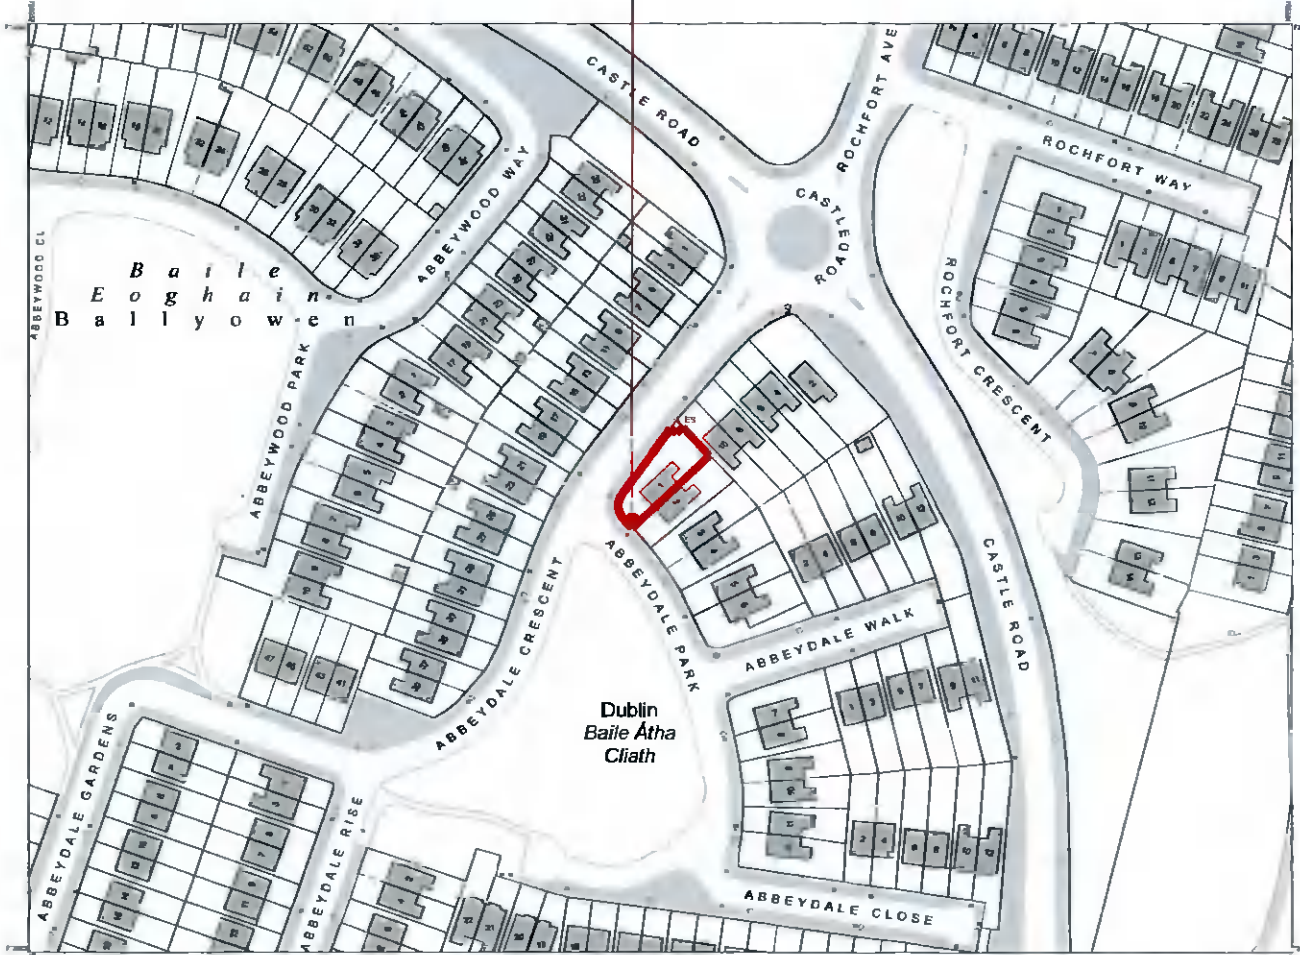

OUTPUT SCALE 1:1 000

CAPTURE RESOLUTION:
The map objects are only accurate to the resolution at which they were captured. Output scale is not indicative of data capture scale. Further information is available at: <http://www.osi.ie/copying/>



CENTRE COORDINATES:
ITM 705189.733828

PUBLISHED: 23/11/2021 **ORDER NO.:** 50235241_1

MAP SERIES: 1:1 000 **MAP SHEETS:** 3261:01, 3261:02

COMPILED AND PUBLISHED BY:
Ordnance Survey Ireland,
Phoenix Park,
Dublin 8,
Ireland

Unauthorised reproduction
infringes Ordnance Survey Ireland
and Government of Ireland
copyright.

All rights reserved.
No part of this publication may
be copied, reproduced,
or transmitted in any form
or by any means without the prior
written permission of
the copyright owners.

The representation on this map
of a road, track or footpath
is not evidence of the existence
of a right of way.

Ordnance Survey maps
never show legal property
boundaries, nor do they
show ownership of
physical features.

©Súirbhíocht Oiriúnas Eorpach, 2021
©Ordnance Survey Ireland, 2021
www.osi.ie/copying/

LEGEND:
<http://www.osi.ie/research/LargeScaleLegend/>

NOTES

SITE BOUNDARY OUTLINED IN RED

REV	DATE	DRN	NOTES

THESE DRAWINGS ARE FOR PLANNING PURPOSES ONLY.

Co. Dublin nvgeography@outlook.com
+353 089 233 5215



PLANNING

JOB 1 ABBEYDALE PARK LUCAN, CO DUBLIN K78 XC58	DATE FEBRUARY 2022
CLIENT JUDE FARRELLY	DRN SOC
DRAWING TITLE OSI MAP (URBAN PLACE MAP) / LOCATION OF SITE NOTICE	SCALE 1:2000 @ A3
JOB NUMBER 03_2021	DRAWING NUMBER 3 1 002
REVISION	CHECKED SOC



OSI MAP (URBAN PLACE MAP) / LOCATION OF SITE NOTICE
SCALE: 1:2000

Site Location Map

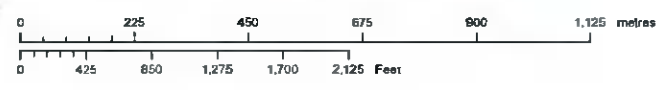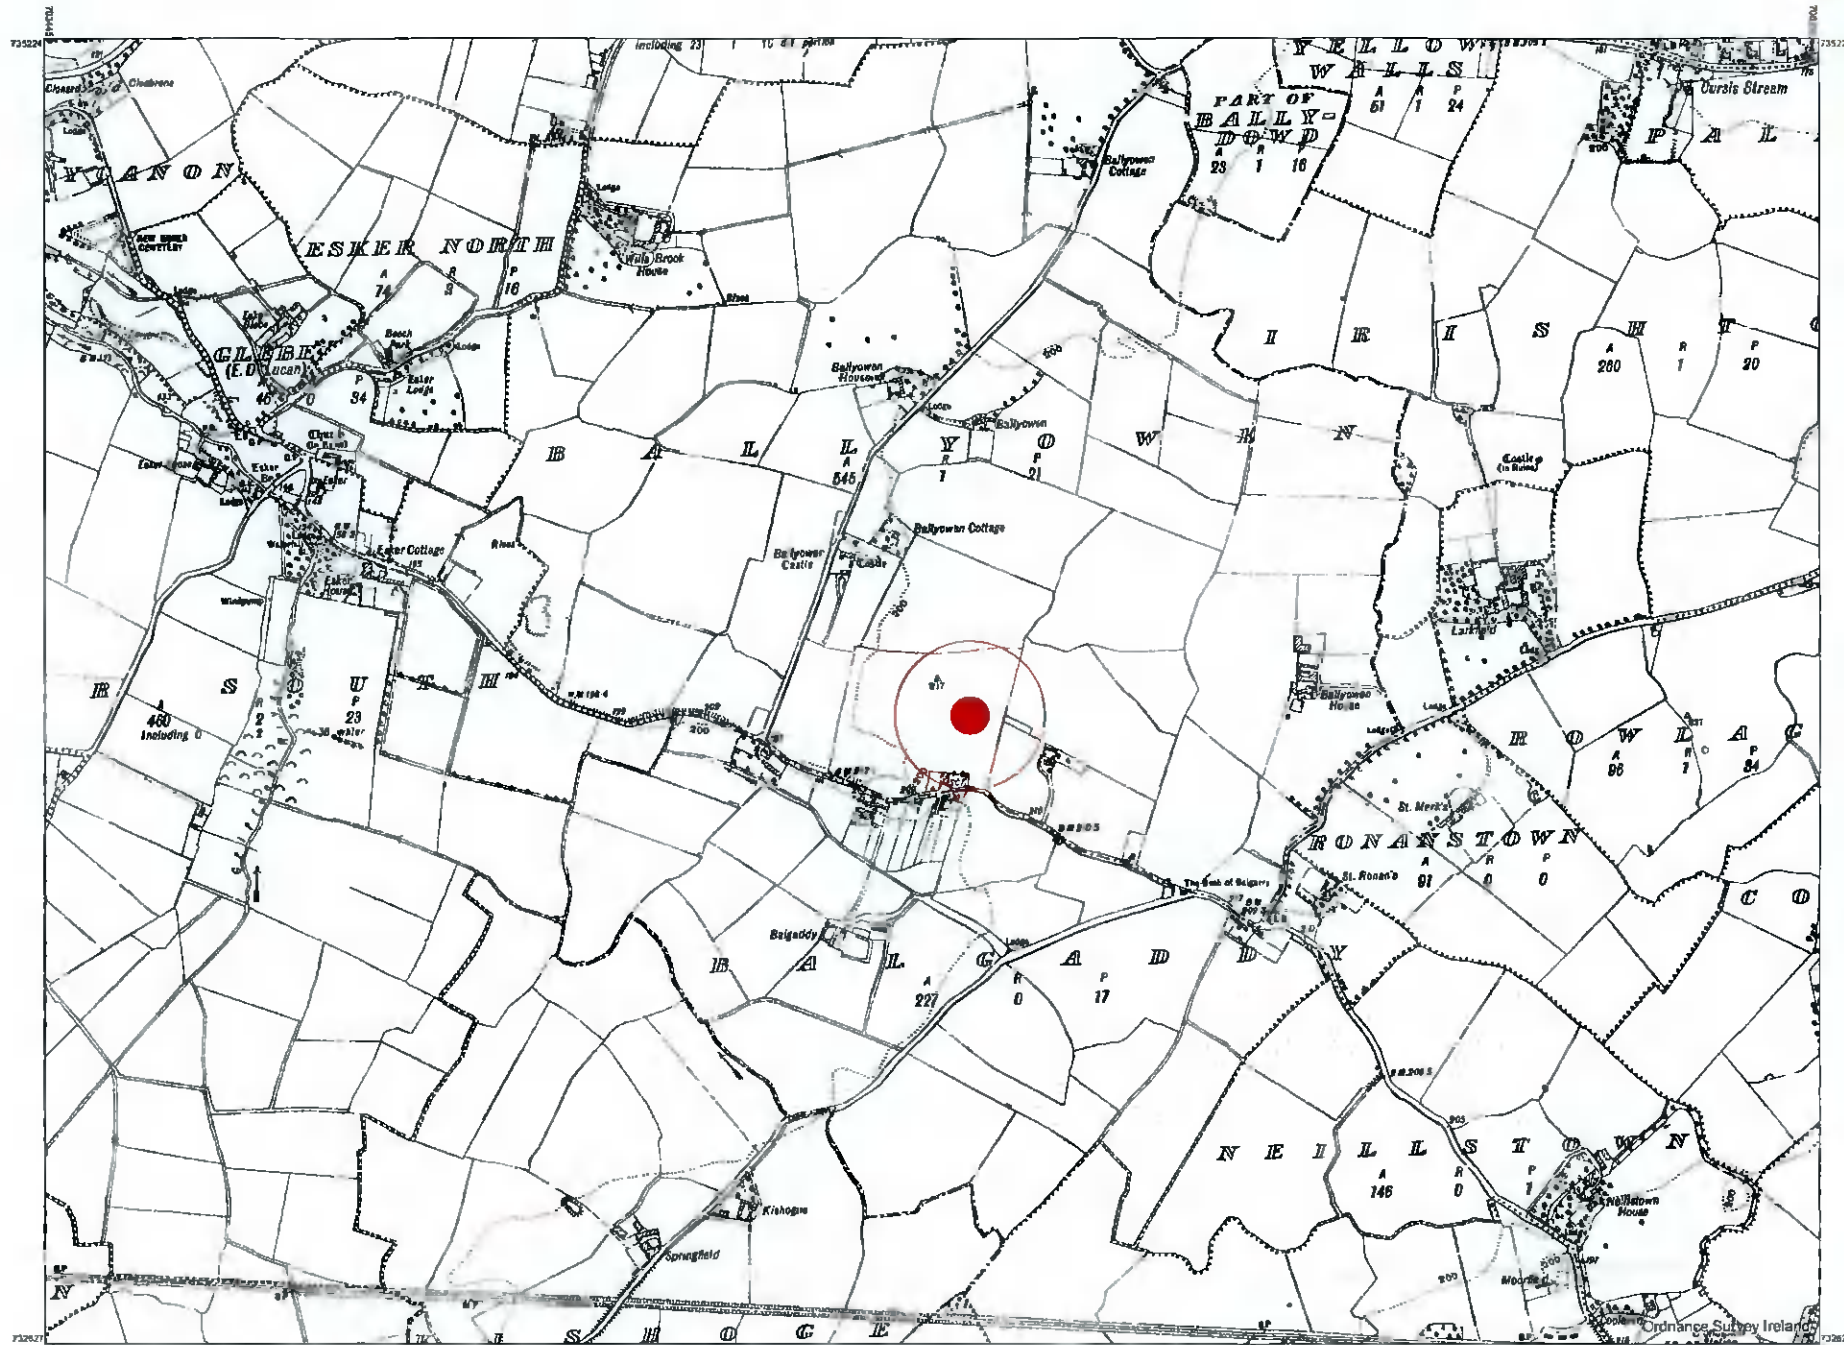

OUTPUT SCALE: 1 10,560

CAPTURE RESOLUTION:
The map objects are only accurate to the resolution at which they were captured. Output scale is not indicative of data capture scale. Further information is available at: [http://www.osi.ie/search/Capture Resolution](http://www.osi.ie/search/Capture%20Resolution)



CENTRE COORDINATES:
ITM 705198,733926

PUBLISHED: 23/11/2021
ORDER NO.: 50235241_1

MAP SERIES: 6 Inch Raster
MAP SHEETS: DN017 KE011

COMPILED AND PUBLISHED BY:
Ordnance Survey Ireland,
Phoenix Park,
Dublin 8,
Ireland.

Unauthorised reproduction infringes Ordnance Survey Ireland and Government of Ireland copyright.

All rights reserved
No part of this publication may be copied, reproduced or transmitted in any form or by any means without the prior written permission of the copyright owners.

The representation on this map of a road track or footpath is not evidence of the existence of a right of way.


Ordnance Survey maps never show legal property boundaries, nor do they show ownership of physical features.

©Suirbhéireacht Ordánas Éireann 2021
©Ordnance Survey Ireland 2021

www.osi.ie/copyright

LEGEND:
<http://www.osi.ie>, search 'Large Scale Legend'

NOTES

SITE LOCATION INDICATED IN RED 

REV	DATE	BY	NOTES

THESE DRAWINGS ARE FOR PLANNING PURPOSES ONLY.

Co. Dublin  mjgeographic@outlook.com
+353 089 233 5215

PLANNING

JOB	DATE
1 ABBEYDALE PARK LUCAN, CO. DUBLIN K78 XC59	FEBRUARY 2022
CLIENT	DRN
JUDE FARRELLY	SOC
DRAWING TITLE	SCALE
OSI MAP (RECORD PLACE MAP) / SITE LOCATION MAP	NTS
CHECKED	SOC
JOB NUMBER	DRAWING NUMBER
CS_2021	3.1 001
REVISION	

 **OSI MAP (RECORD PLACE MAP) / SITE LOCATION MAP**
SCALE: NTS