




EXISTING / DEMOLITION SECTION 1
SCALE 1:100

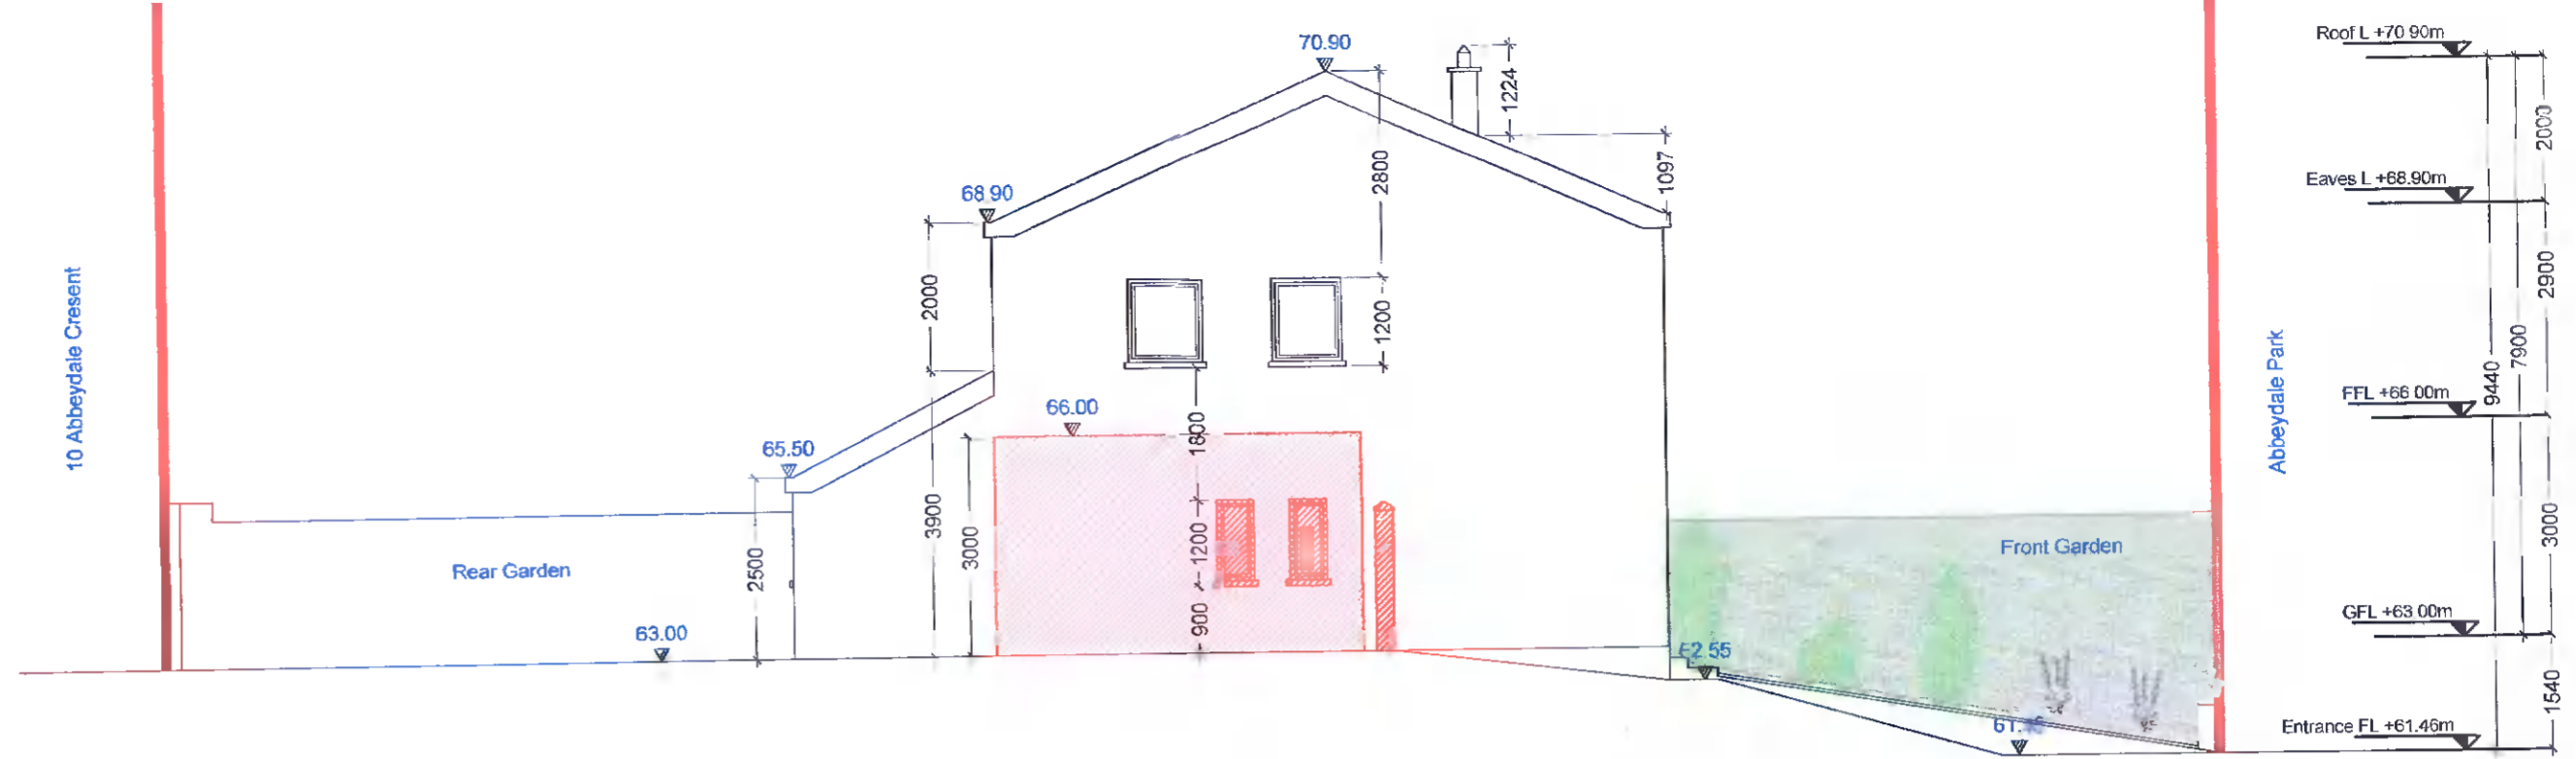

EXISTING / DEMOLITION SECTION 2
SCALE 1:100

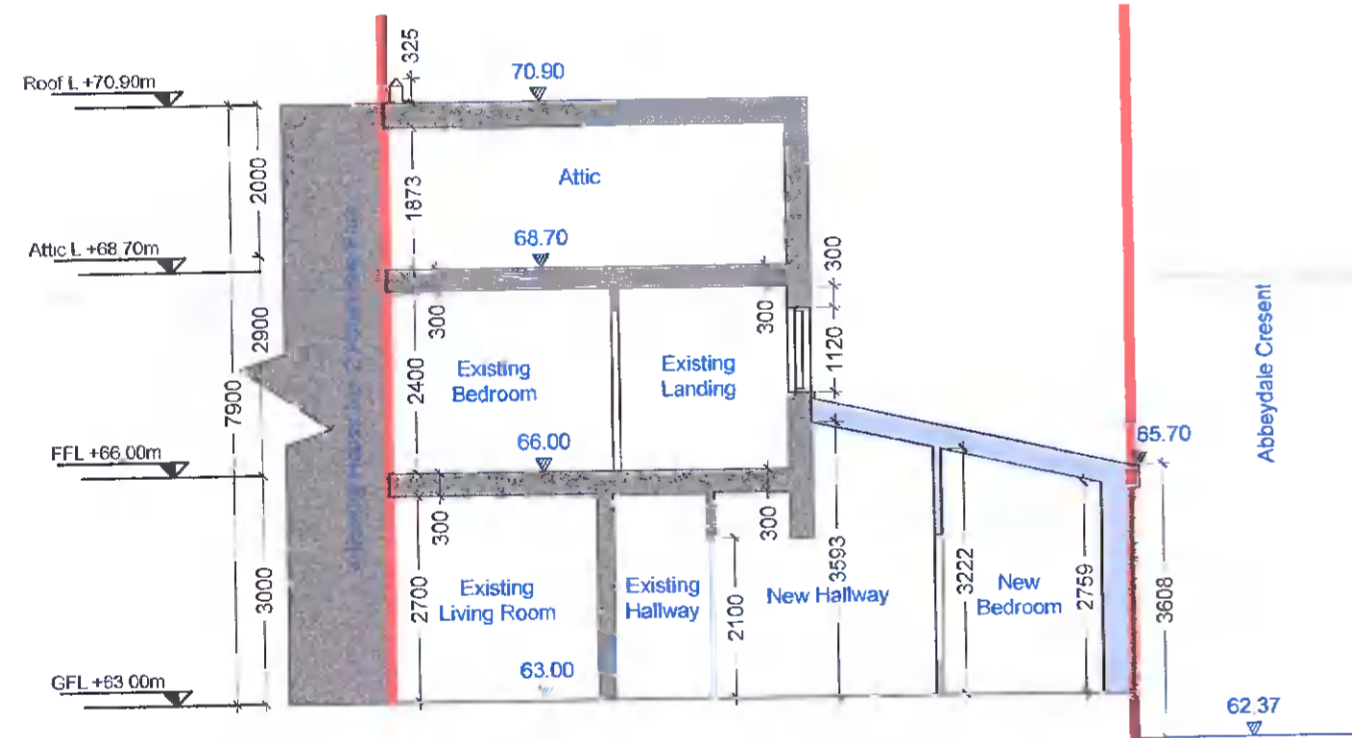

PROPOSED SECTION 1
SCALE 1:100

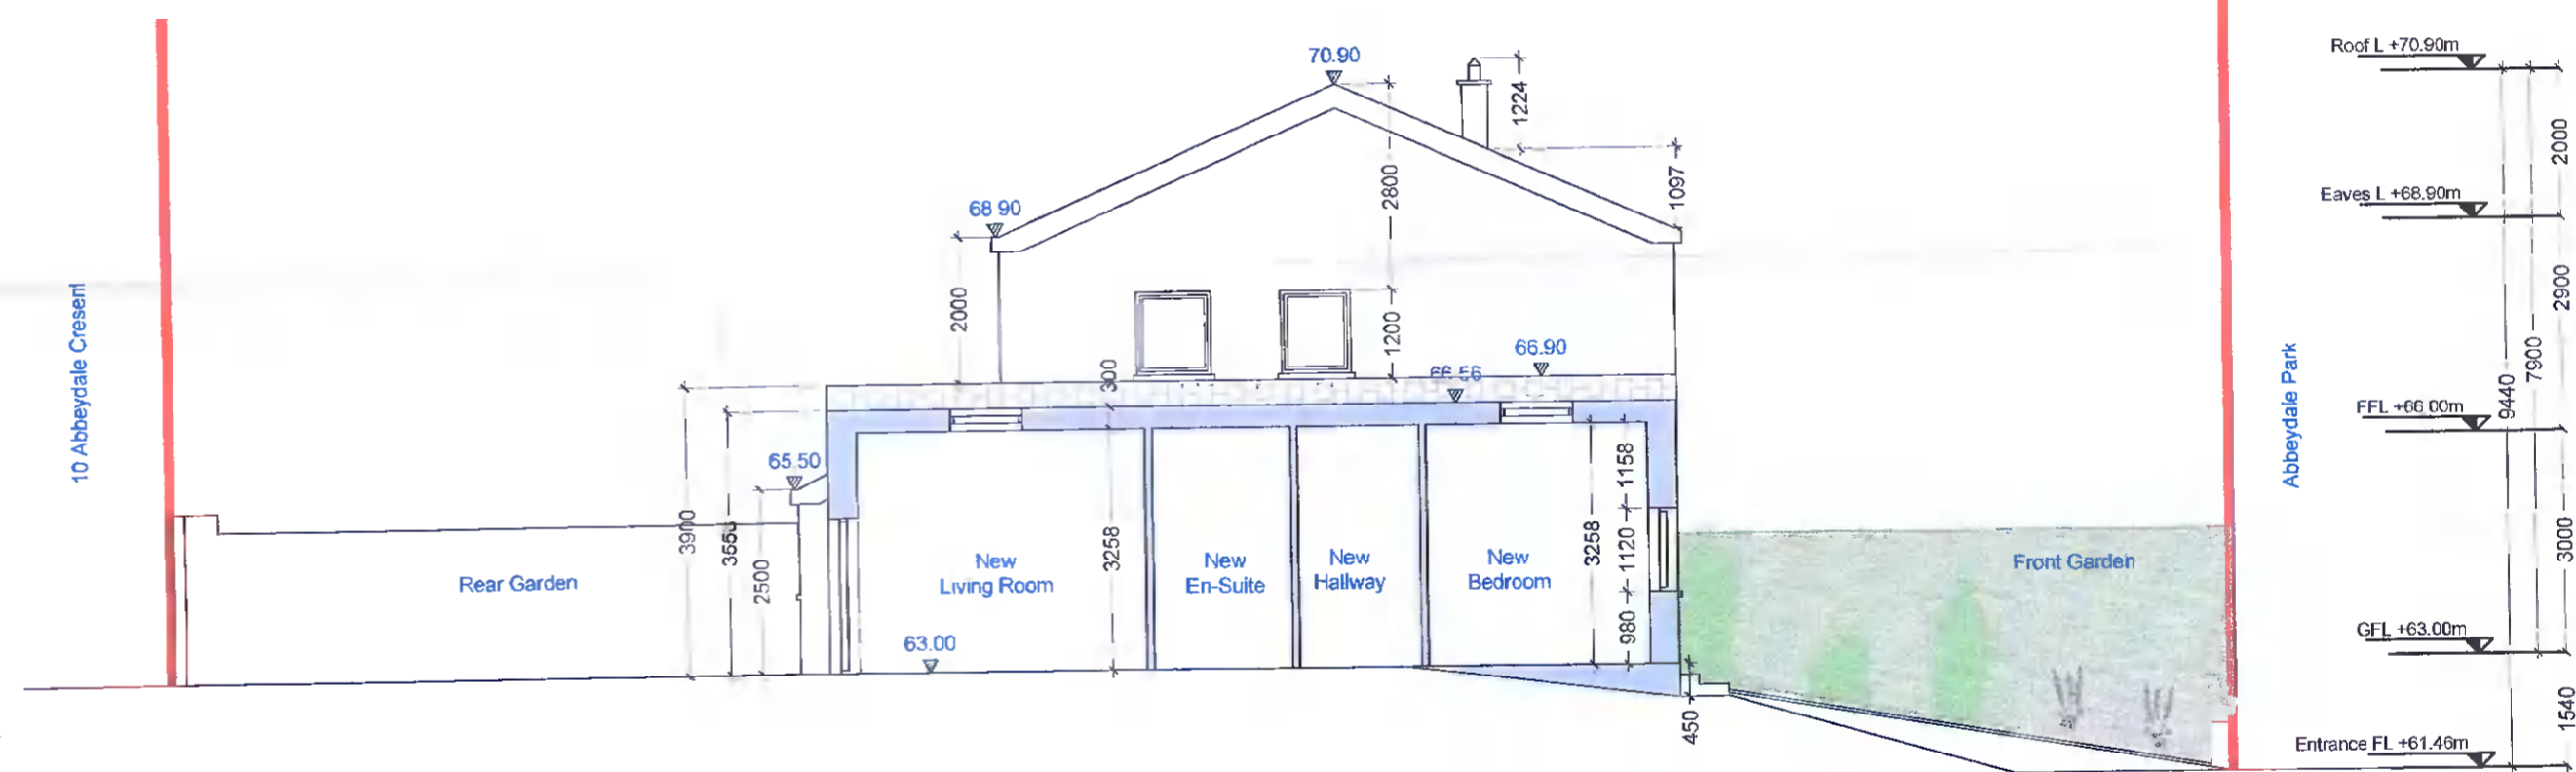

PROPOSED SECTION 2
SCALE 1:100

- SITE BOUNDARY OUTLINED IN RED
- PROPOSED NEW WALLS / STRUCTURE
- EXISTING WALLS / STRUCTURE
- DEMOLITION / REMOVAL WORKS

REV	DATE	DRN	NOTES

THESE DRAWINGS ARE FOR PLANNING PURPOSES ONLY.

Co. Dublin mrgeographic@outlook.com
+353.1.069 233 5215

PLANNING

JOB 1 ABBEYDALE PARK LUCAN, CO. DUBLIN K78 XC59	DATE FEBRUARY 2022
CLIENT JUDE FARRELLY	DRN SOC
DRAWING TITLE EXISTING / PROPOSED SECTIONS	SCALE 1:100 @ A2
JOB NUMBER 03_2021	CHECKED SOC
DRAWING NUMBER 3.1.101	REVISION