
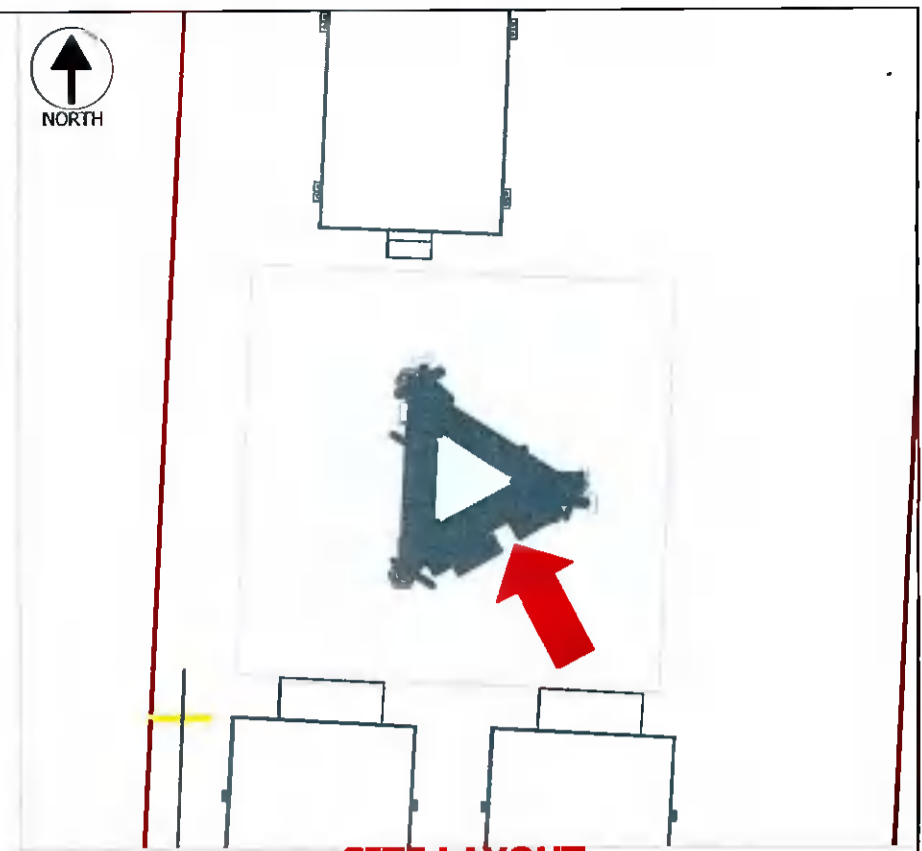


VIEW A

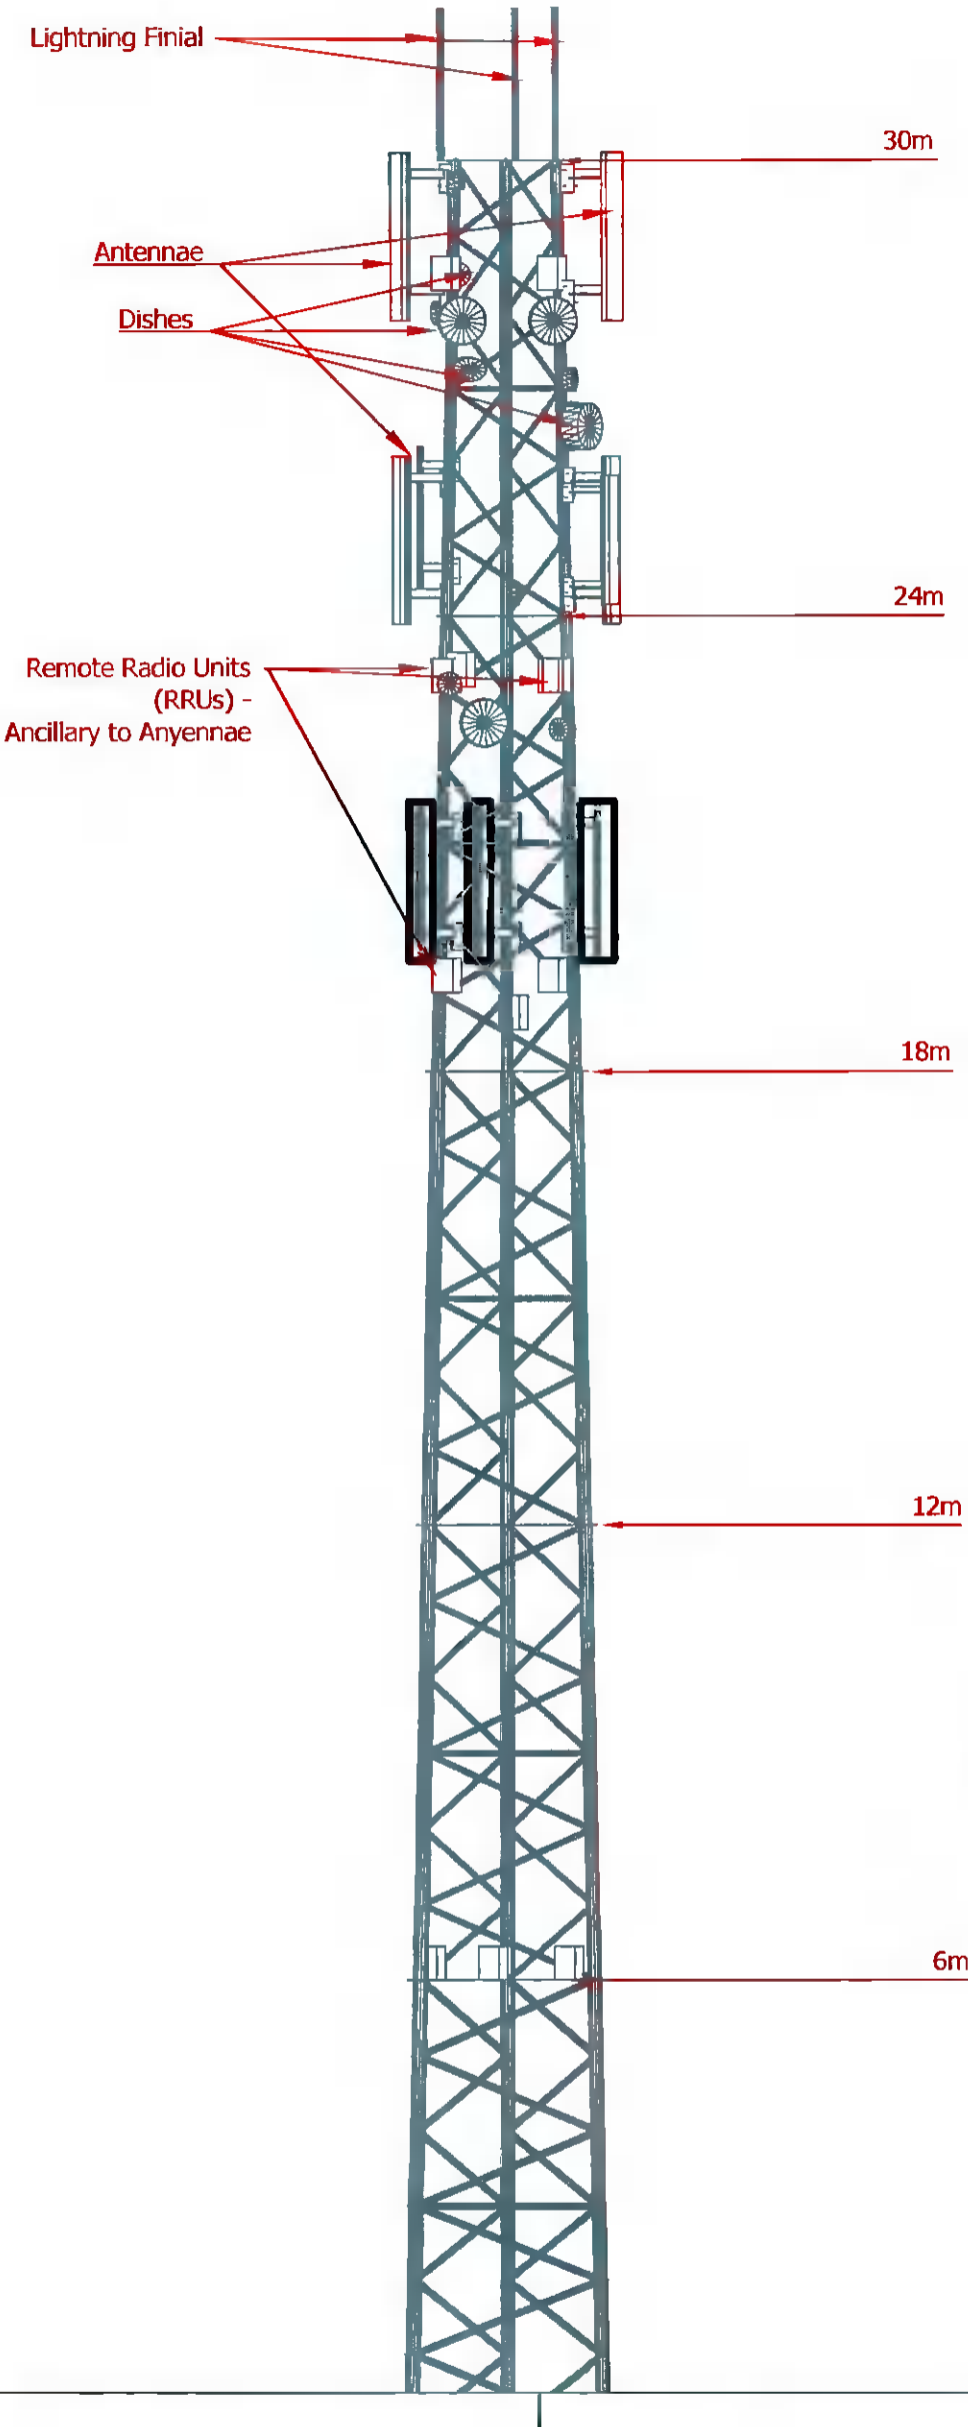

SITE LAYOUT
(Direction Of Elevation)

Existing Equipment:

- 12 x Antennae
- 4 x 0.6m dishes
- 7 x 0.3m dishes



ESB Telecoms Ltd.
43 Merrion Square
East,
Dublin 2.
Ph: 01-7025071

REV.	DATE	DESCRIPTION	CHK	APP

Lattice Tower
Balgaddy 38KV Substation
Kishoge
Lucan
Co. Dublin

Height:	30m	Drawn By:	N. Fitzpatrick
Type:	Lattice Tower	Issue Date:	24 January 2021
Colour:	Battleship Grey	Drawing No:	Balgaddy 38KV_07
ESB Ref:	Varied	Spec App by:	
Scale:	1:100 (Vertically)	Title:	Balgaddy 38KV