


VIEW B

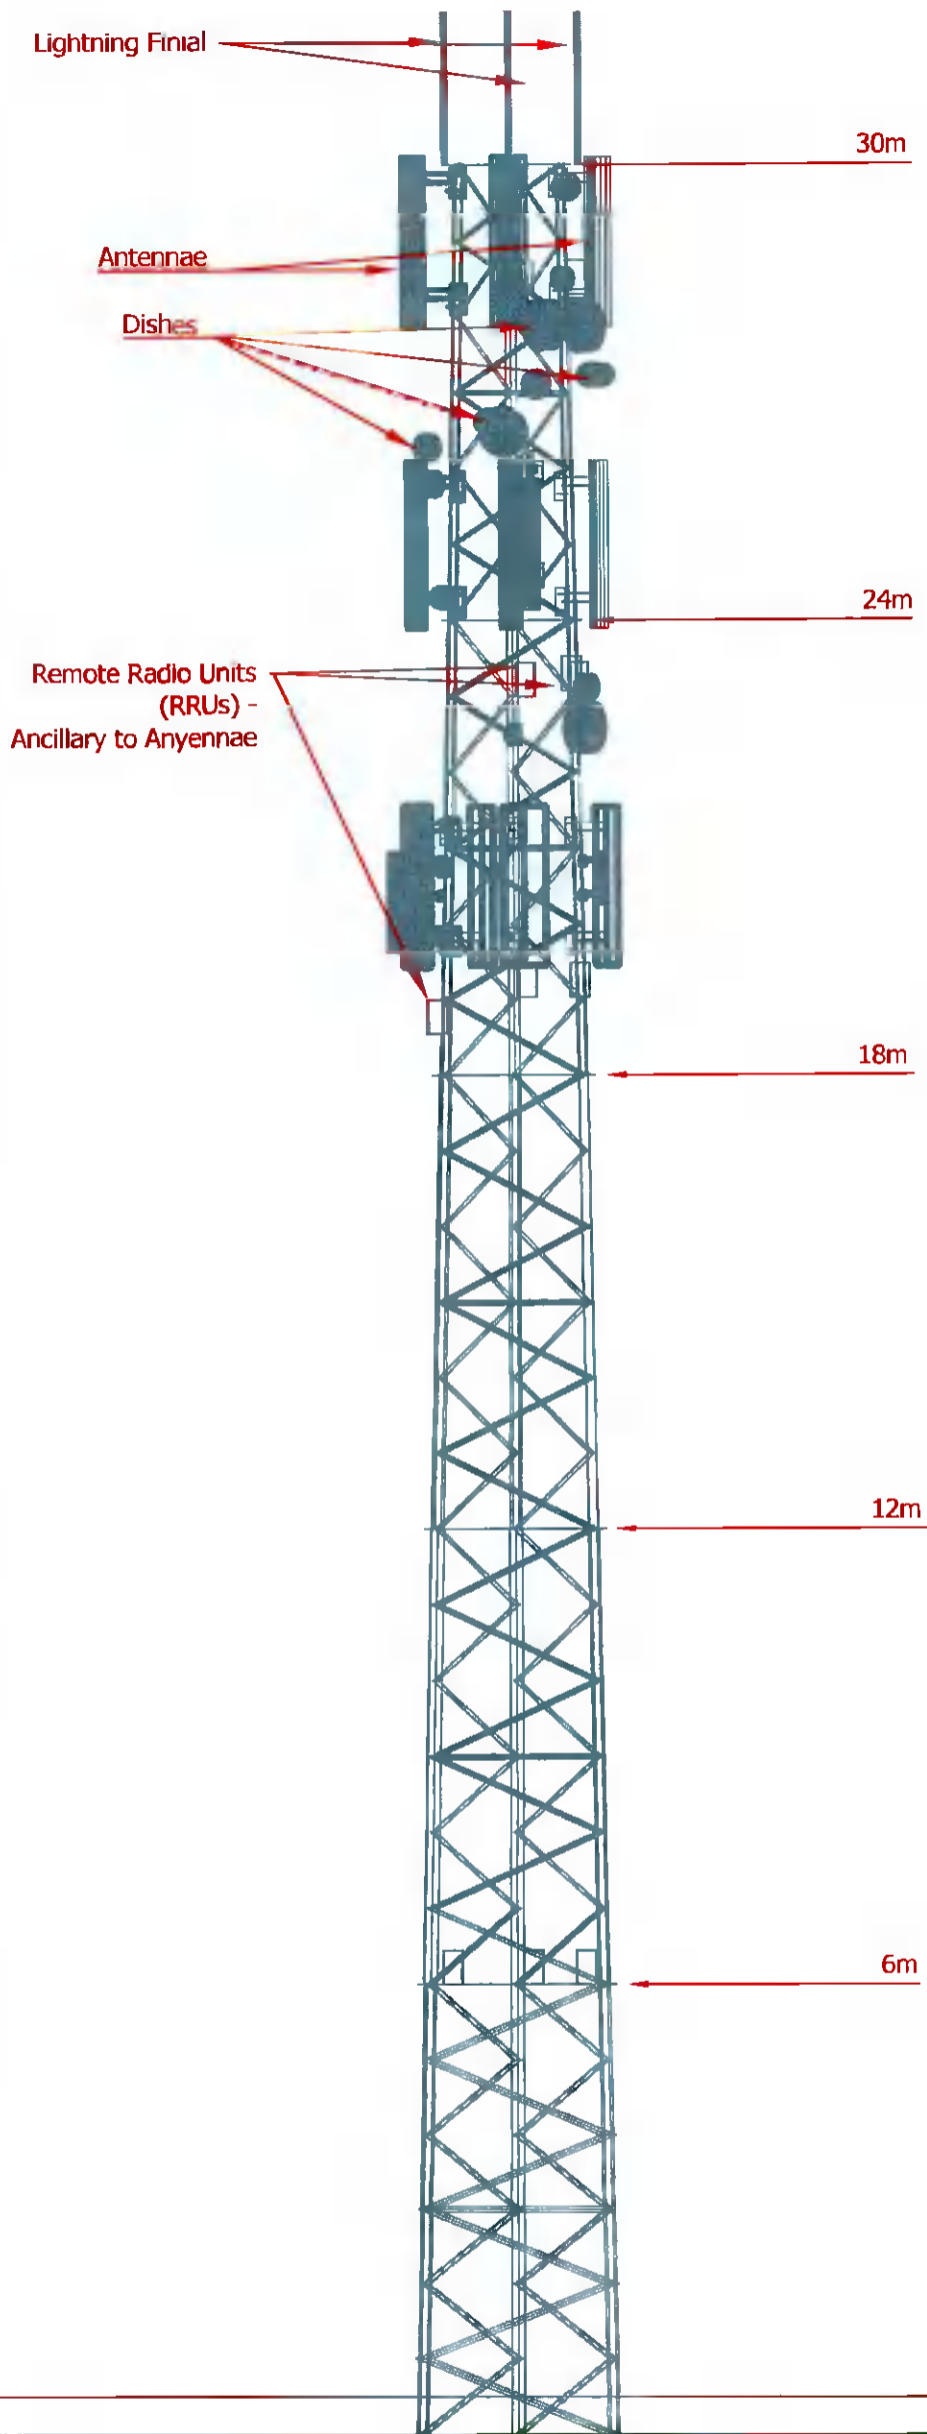

Existing Equipment:

- 12 x Antennae
- 4 x 0.6m dishes
- 7 x 0.3m dishes

Proposed Equipment shown is for illustrative purposes only
Location of these antennae and dishes may vary from drawing.
2.6m long antennae have been shown to allow for potential upgrade to 4G technology

<p>ESB Telecoms Ltd. 43 Merrion Square East, Dublin 2. Ph: 01-7025071</p>			<p>Lattice Tower Balgaddy 38KV Substation Kishoge Lucan Co. Dublin</p>	Height:	30m	Drawn By:	N. Fitzpatrick
				Type:	Lattice Tower	Issue Date:	24 January 2021
				Colour:	Battleship Grey	Drawing No:	Balgaddy 38KV_08
				ESB Ref:	Varied	Open App By:	
				Scale:	1:100 (Vertically)	Title:	Balgaddy 38KV
REV.	DATE	DESCRIPTION	CHK	APP			