
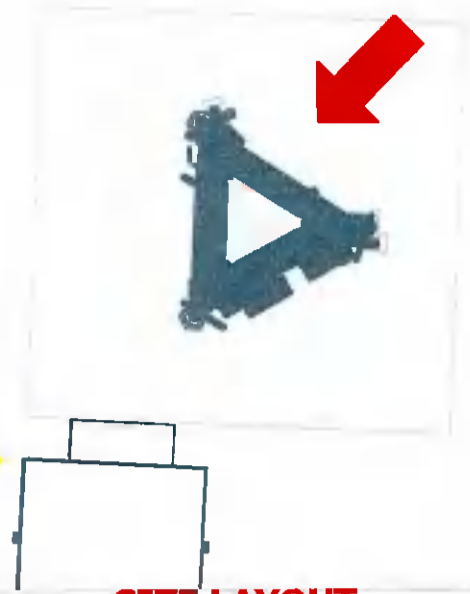


VIEW C

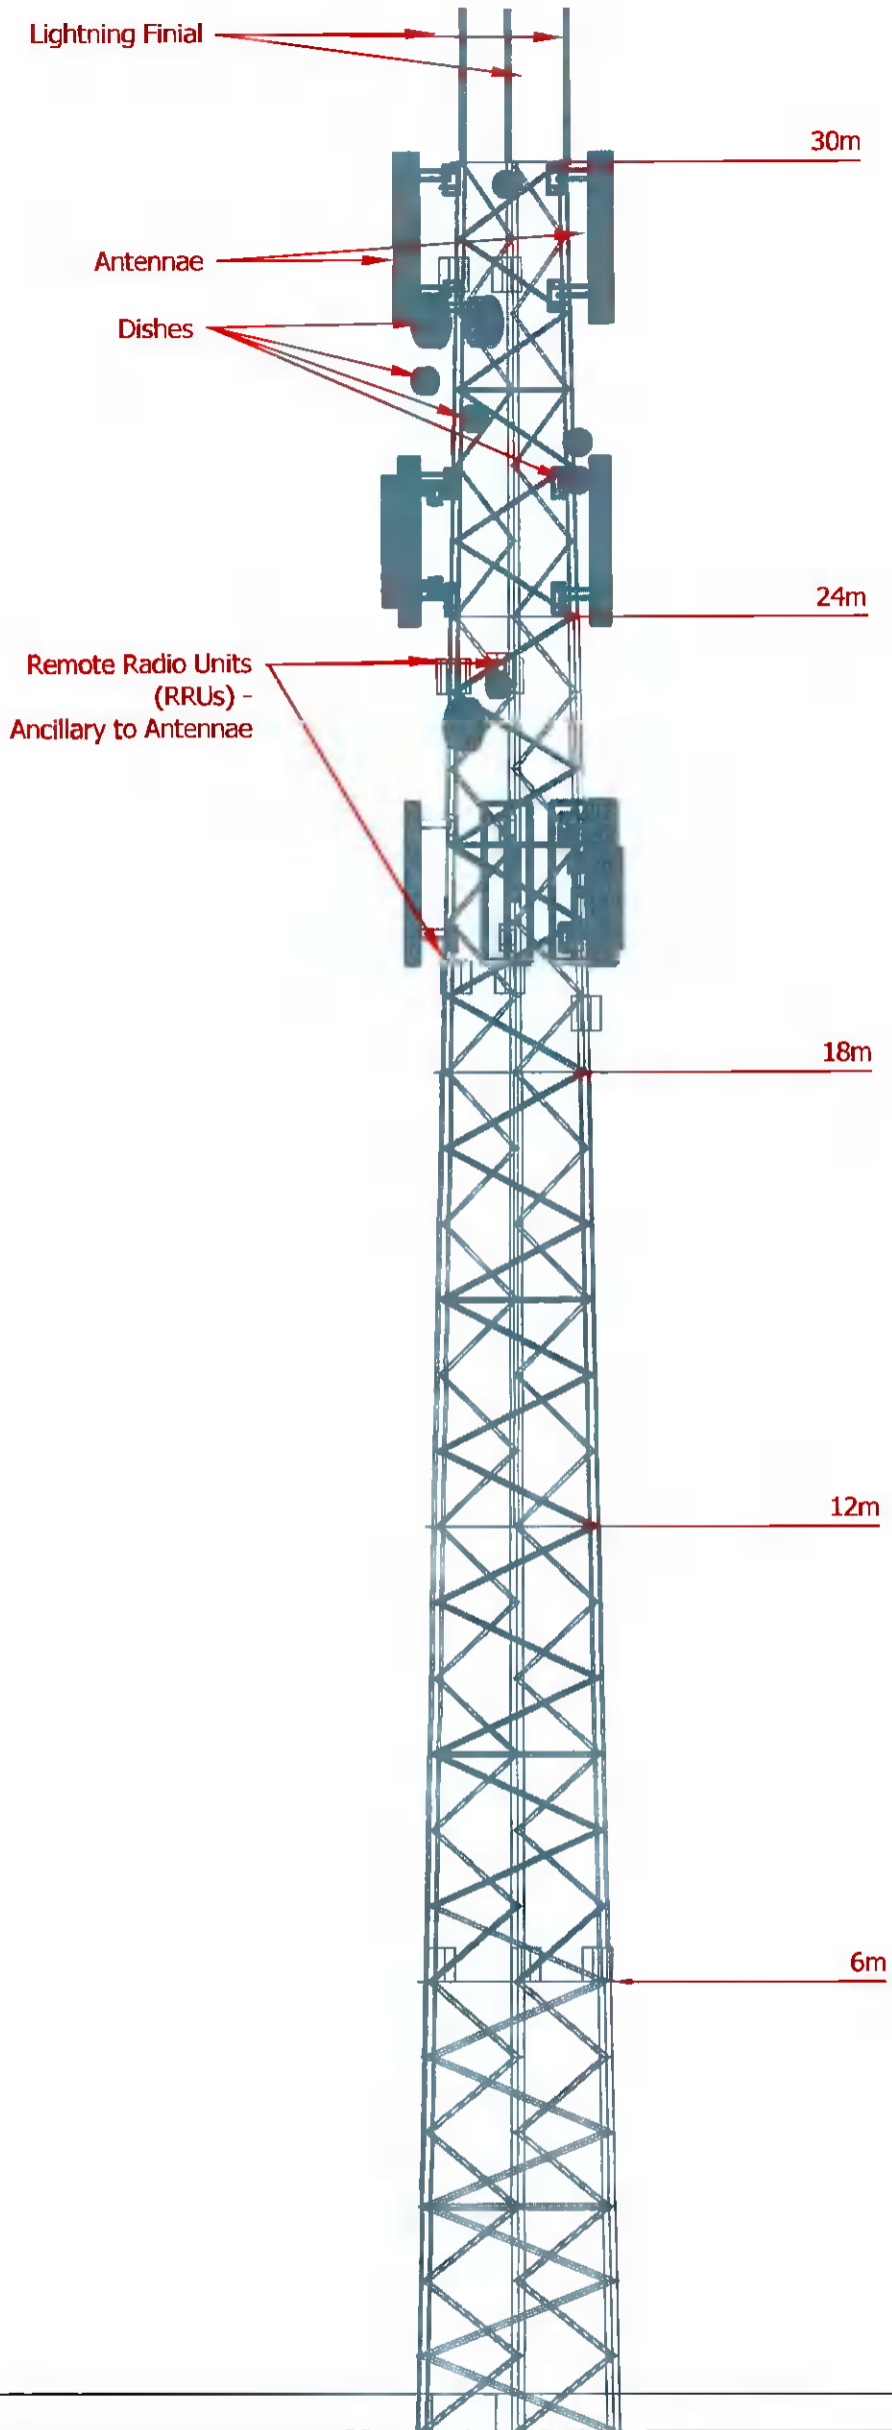

SITE LAYOUT
(Direction Of Elevation)

Existing Equipment:

- 12 x Antennae
- 4 x 0.6m dishes
- 7 x 0.3m dishes

	ESB Telecoms Ltd. 43 Merrion Square East, Dublin 2. Ph: 01-7025071		Lattice Tower Balgaddy 38KV Substation Kishoge Lucan Co. Dublin	Height: 30m	Drawn By: N. Fitzpatrick
	Type: Lattice Tower	Issue Date: 24 January 2021		Colour: Battleship Grey	Drawing No: Balgaddy 38KV_09
REV. DATE DESCRIPTION CHK APP	ESB Ref: Varied	Scale: 1:100 (Vertically)	Title: Balgaddy 38KV	Date App:	Date: