


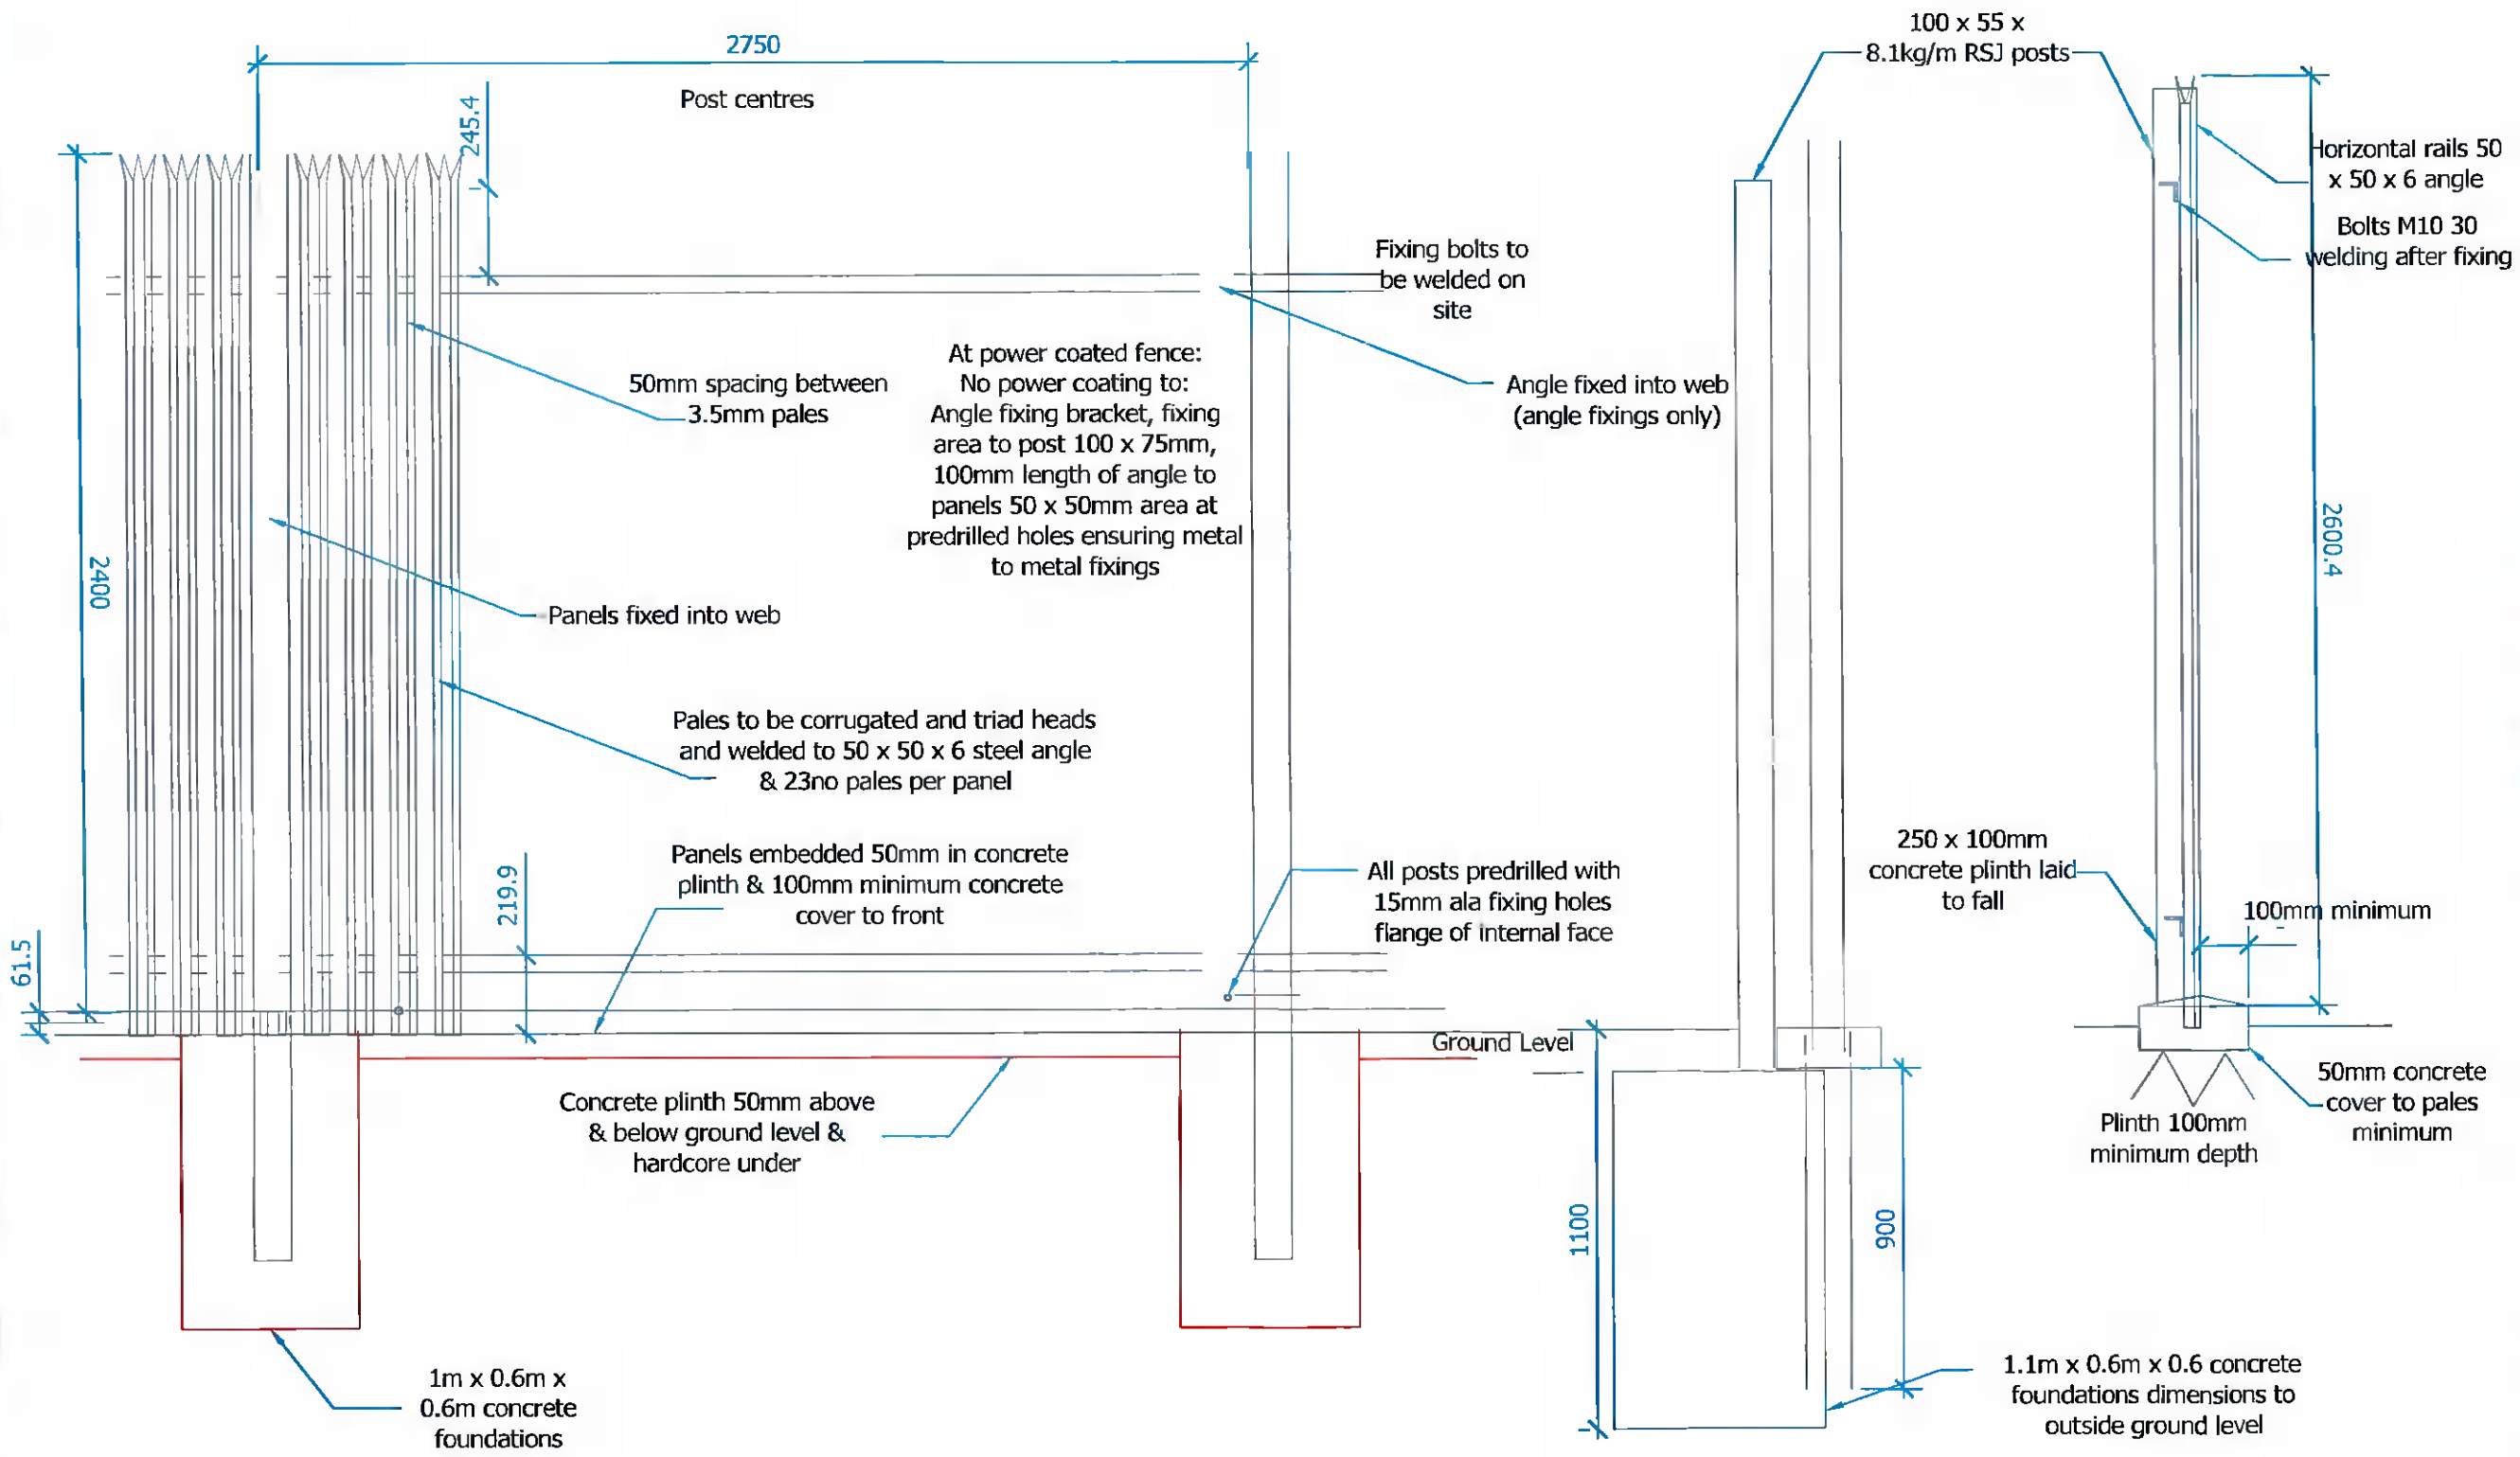

## ELEVATION OF FENCING

## SIDE ELEVATION OF POST

## DETAILS OF PALES AND PLINTH



Notes	
1.1	All dimensions are in millimetres unless specified
1.2	Contractor to visit site & measure for all conditions
1.3	The fence is to be constructed in accordance with BS1722 Part 12. 1990
1.4	All elements of fence are to be hot dipped galvanised to BS729
<b>Structure Details:</b> Height:- 2.4m Type:- Palisade Colour:- Grey	
<b>Site Co-ordinates:</b> Irish National Grid Co-ordinate EASTING 304315 Co-ordinate NORTHING 232903 Irish Transverse Mercator Co-ordinate EASTING 704243 Co-ordinate NORTHING 732930	
<b>Warning</b> THIS MAP INDICATES THE APPROXIMATE LOCATION OF MAIN ESB CABLES IN THE GENERAL AREA OF THE PROPOSED EXCAVATION, THE FOLLOWING PROCEDURES/CONDITIONS MUST BE STRICTLY ADHERED TO: 1. BEFORE ANY EXCAVATION BY MECHANICAL MEANS IS UNDERTAKEN, THE EXACT LOCATION OF THE CABLES MUST BE ESTABLISHED BY: (A) USING CABLE LOCATION EQUIPMENT (B) MANUALLY EXCAVATED TRIAD HOLES 2. CABLE DEPTHS CANNOT BE ASSUMED 3. ESB MUST BE INDEMNIFIED AGAINST ANY CLAIMS DUE TO ACCIDENTS OR DAMAGES HOWEVER ARISING HOUSE SERVICES, LAMP SERVICES, ETC ARE NOT OUTLINED.	
REV.	DATE DESCRIPTION CHK APP
 ESB Telecoms Ltd. 27 Lwr. Fitzwilliam St. Dublin 2. Ph: 01-7027051	
Address: Balgaddy 38kV Substation, Kishoge, Lucan, Co. Dublin.	
Title: 2.4 metre Palisade Fence	
Drawing No: Balgaddy 38kV_PL_10	
Issue Date: 23 January 2022	
Drawn By: N. Fitzpatrick	
Cpe App Int	
Scale: 1:20	OS Map No: 3261-c