


**PROPOSED TWO STOREY THREE BEDROOM HOUSE TO SIDE OF 54  
KNOCKLYON GREEN, KNOCKLYON, DUBLIN 16 FOR MR. JOHN FAIR.**

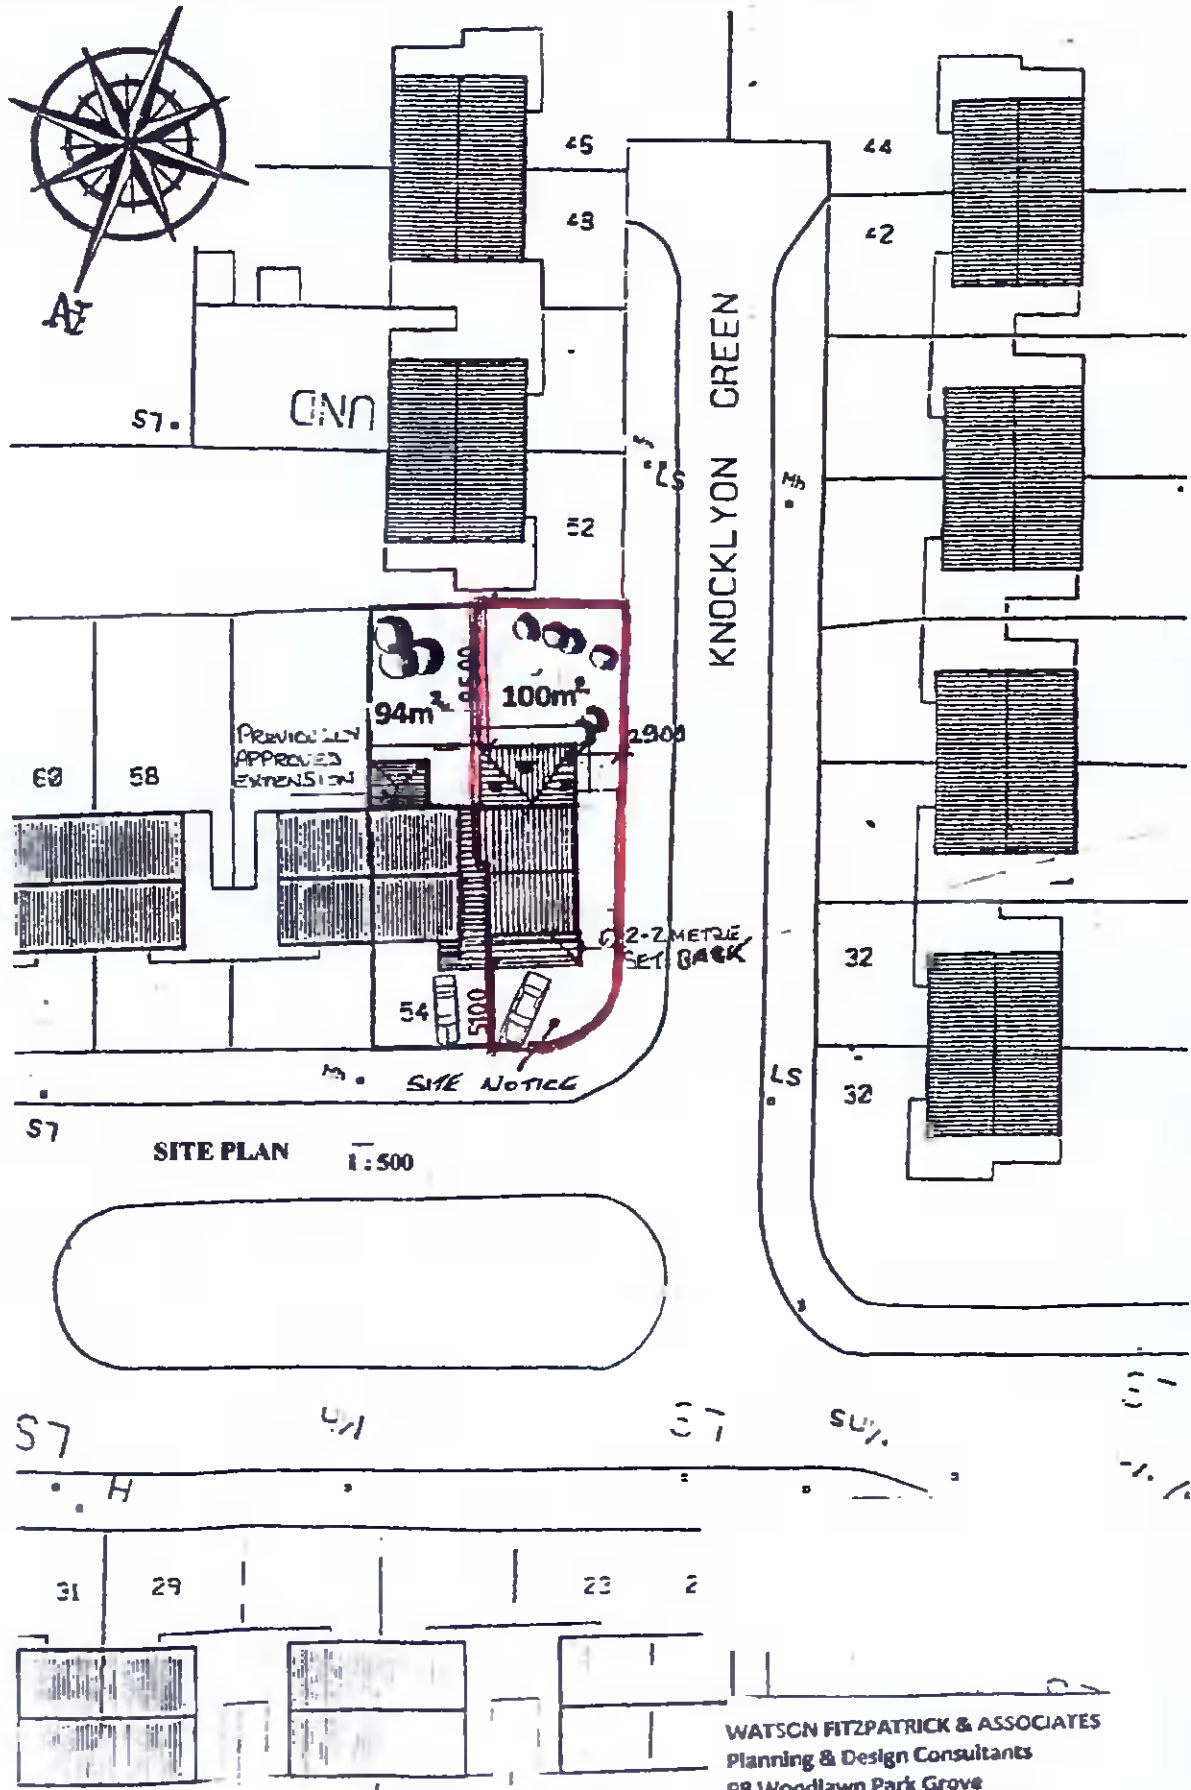

**WATSON FITZPATRICK & ASSOCIATES**  
 Planning & Design Consultants  
 98 Woodlawn Park Grove  
 Firhouse, Dublin 24.