


Mh ○

Existing 6m High Trees

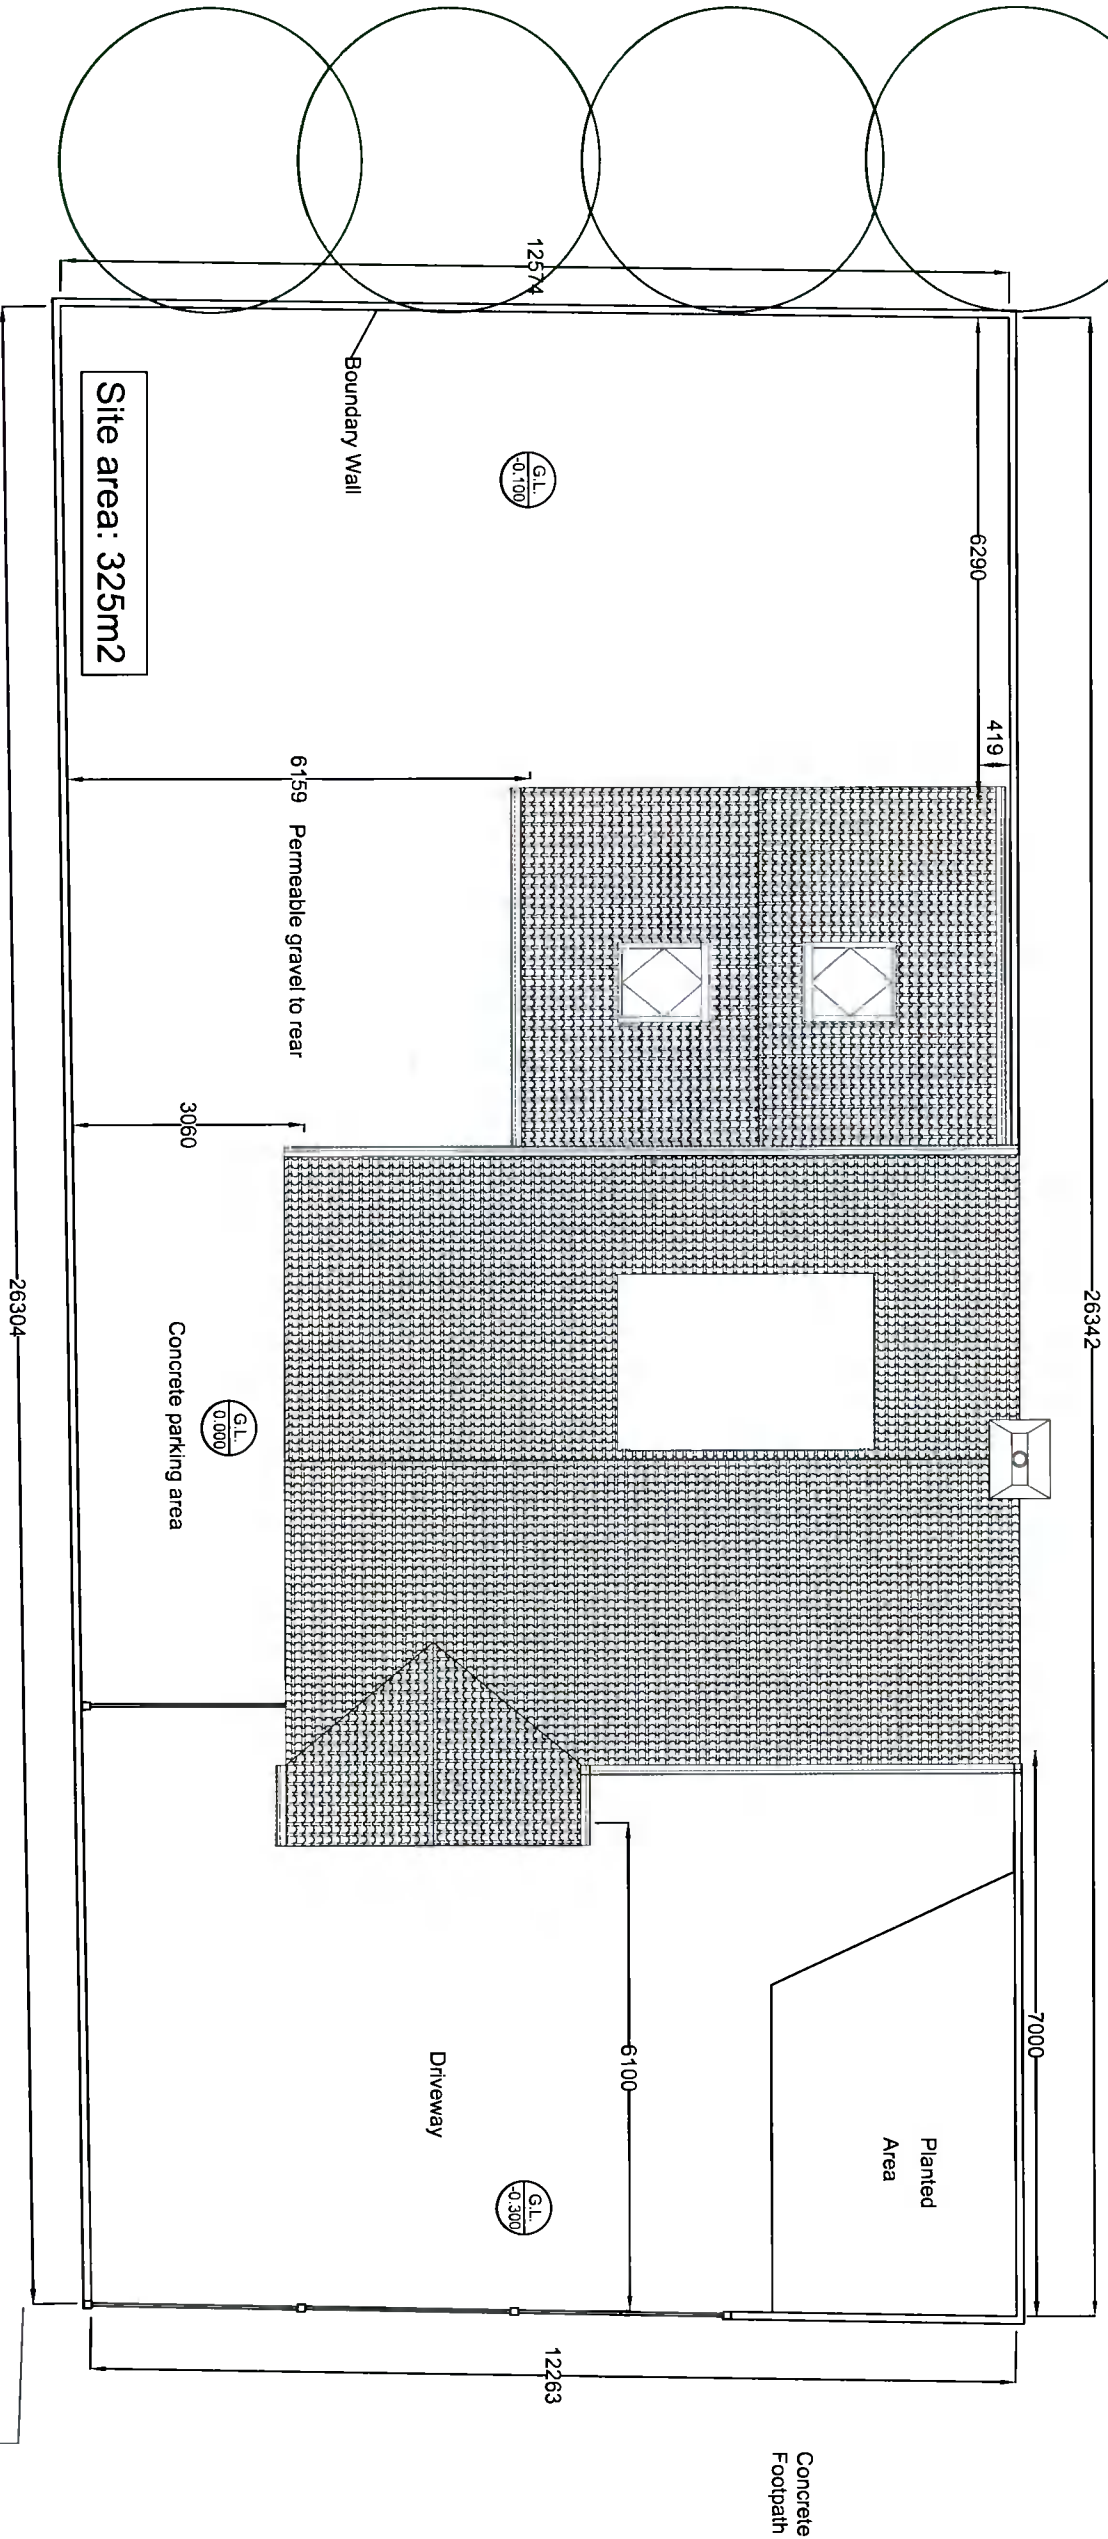

Site area: 325m²

Boundary Wall

6159 Permeable gravel to rear

Concrete parking area

Driveway

Planted Area

Concrete Footpath

REV NO DATE DESCRIPTION

REV NO DATE DESCRIPTION

REV NO DATE DESCRIPTION

Mr Stephen Maher

31 Newbawn Drive, Old Bawn, Tallaght, D24.

Previous Site Layout Plan

1:100

0

16.08.18

18041/Pa02

