



Mh

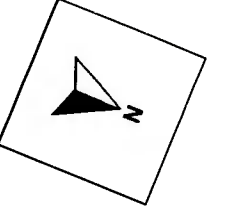

Existing 6m High Trees

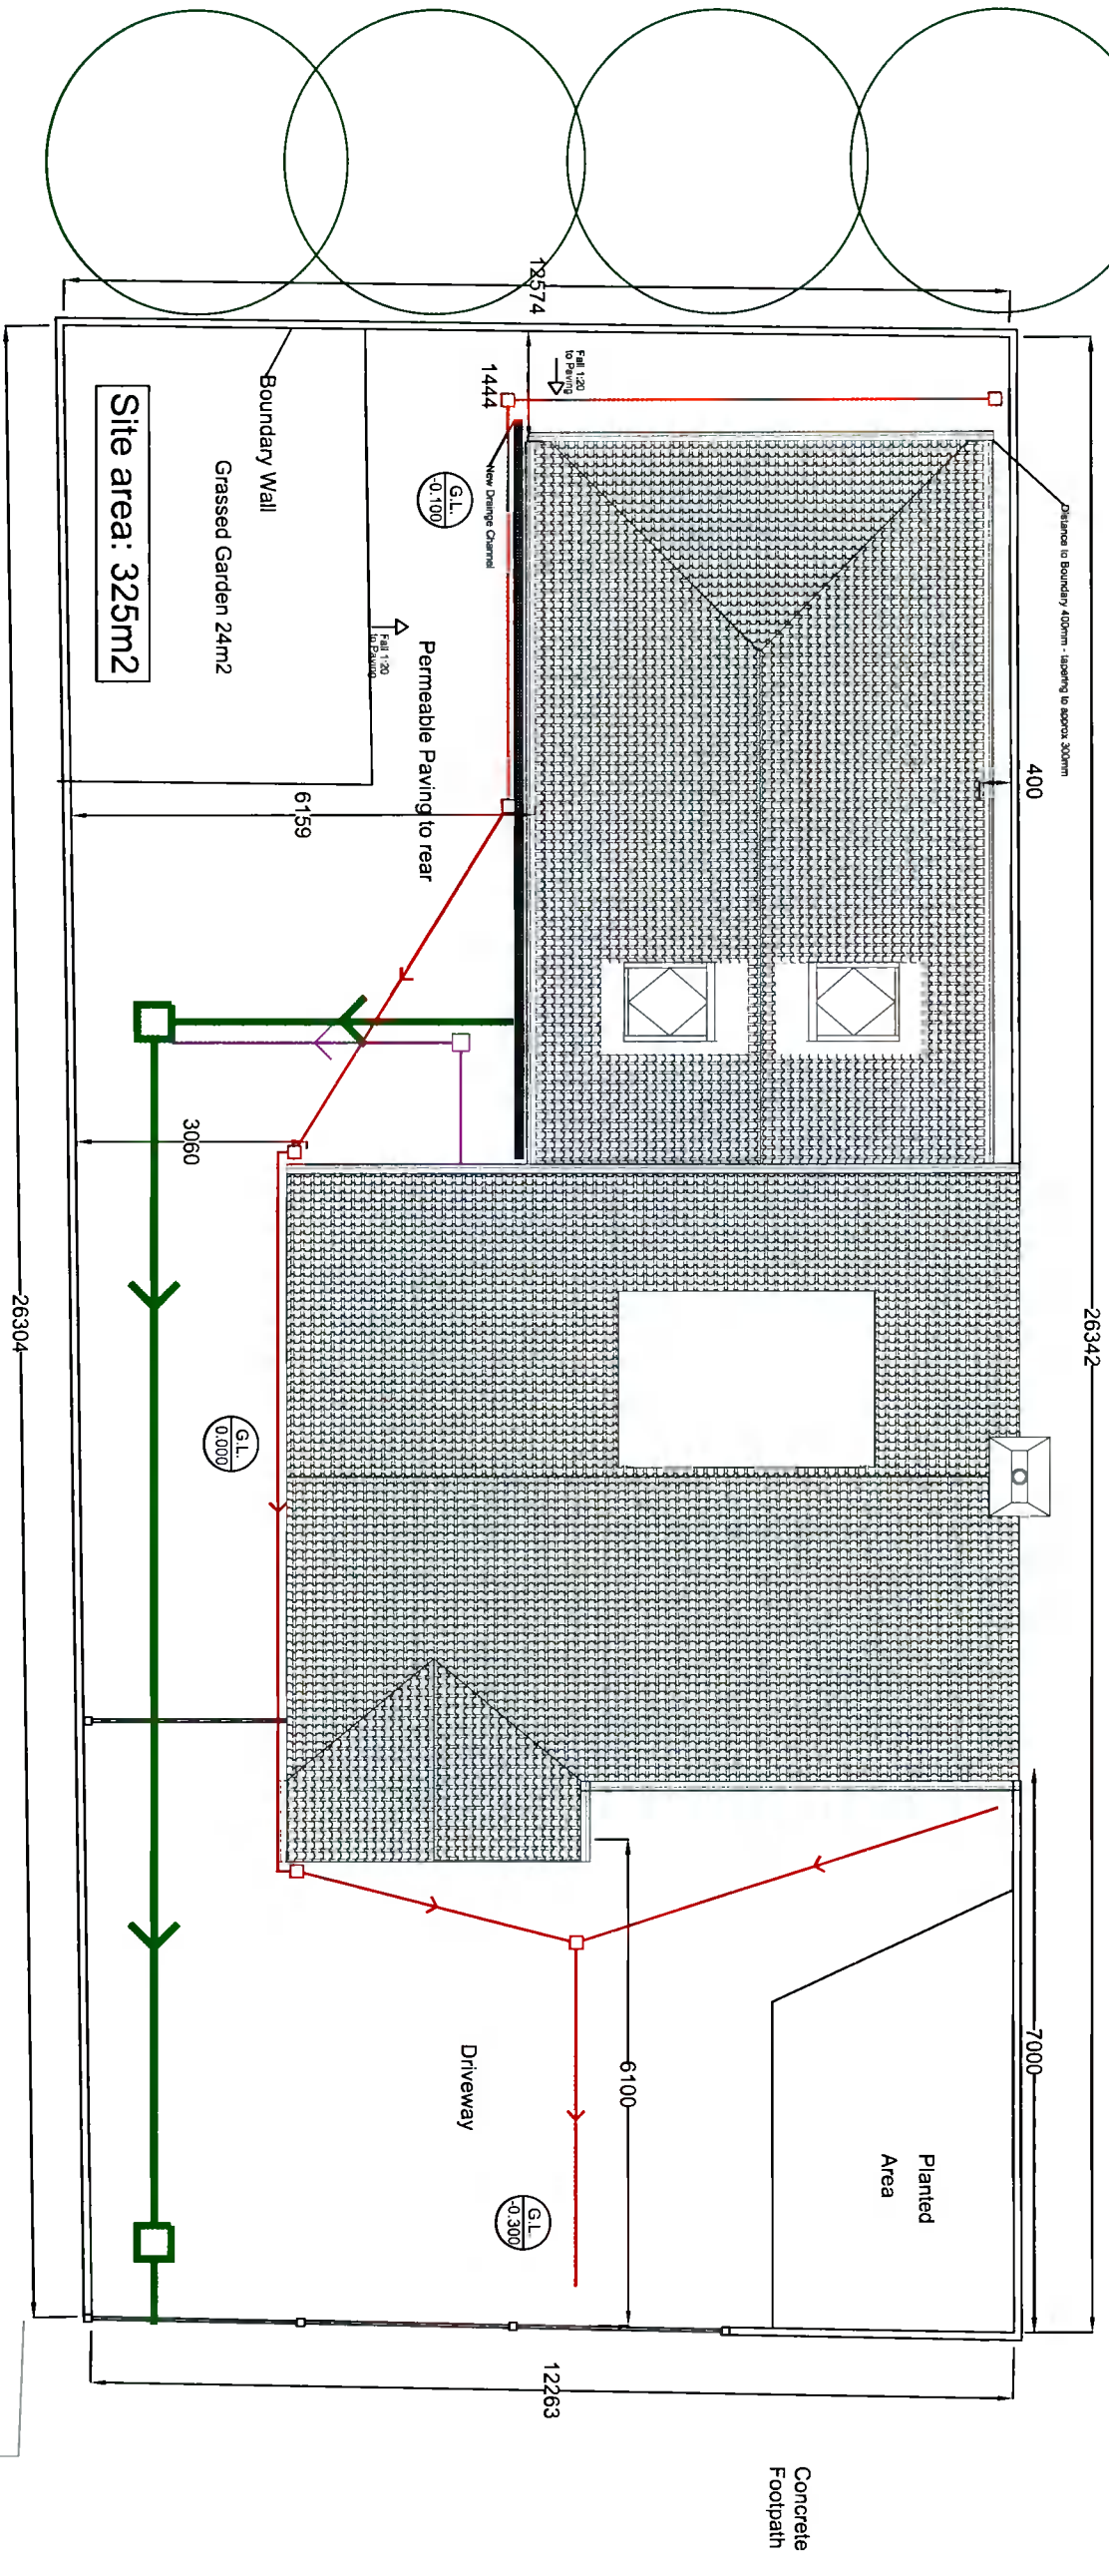

- Notes:
- 1600mm Invert Level from FFL - front of house
 - 500mm Invert Level from FFL - rear of house
 - 500mm Invert level from FFL
 - 1500mm Invert level from FFL

- Legend:
- Existing & Proposed 6 inch Main Sewer
 - 4 inch sewer
 - 4 inch rainwater into 6 inch rainwater
 - 4 inch rainwater - proposed

REV NO	DATE	DESCRIPTION	REV NO	DATE	DESCRIPTION	REV NO	DATE	DESCRIPTION
Mr Stephen Maher 31 Newbawn Drive, Old Bawn, Tallaght, D 24.			1:100 A			16.08.18 18041/Pa05		
Existing Site Layout Plan								