


Mh ○

Existing 6m High Trees

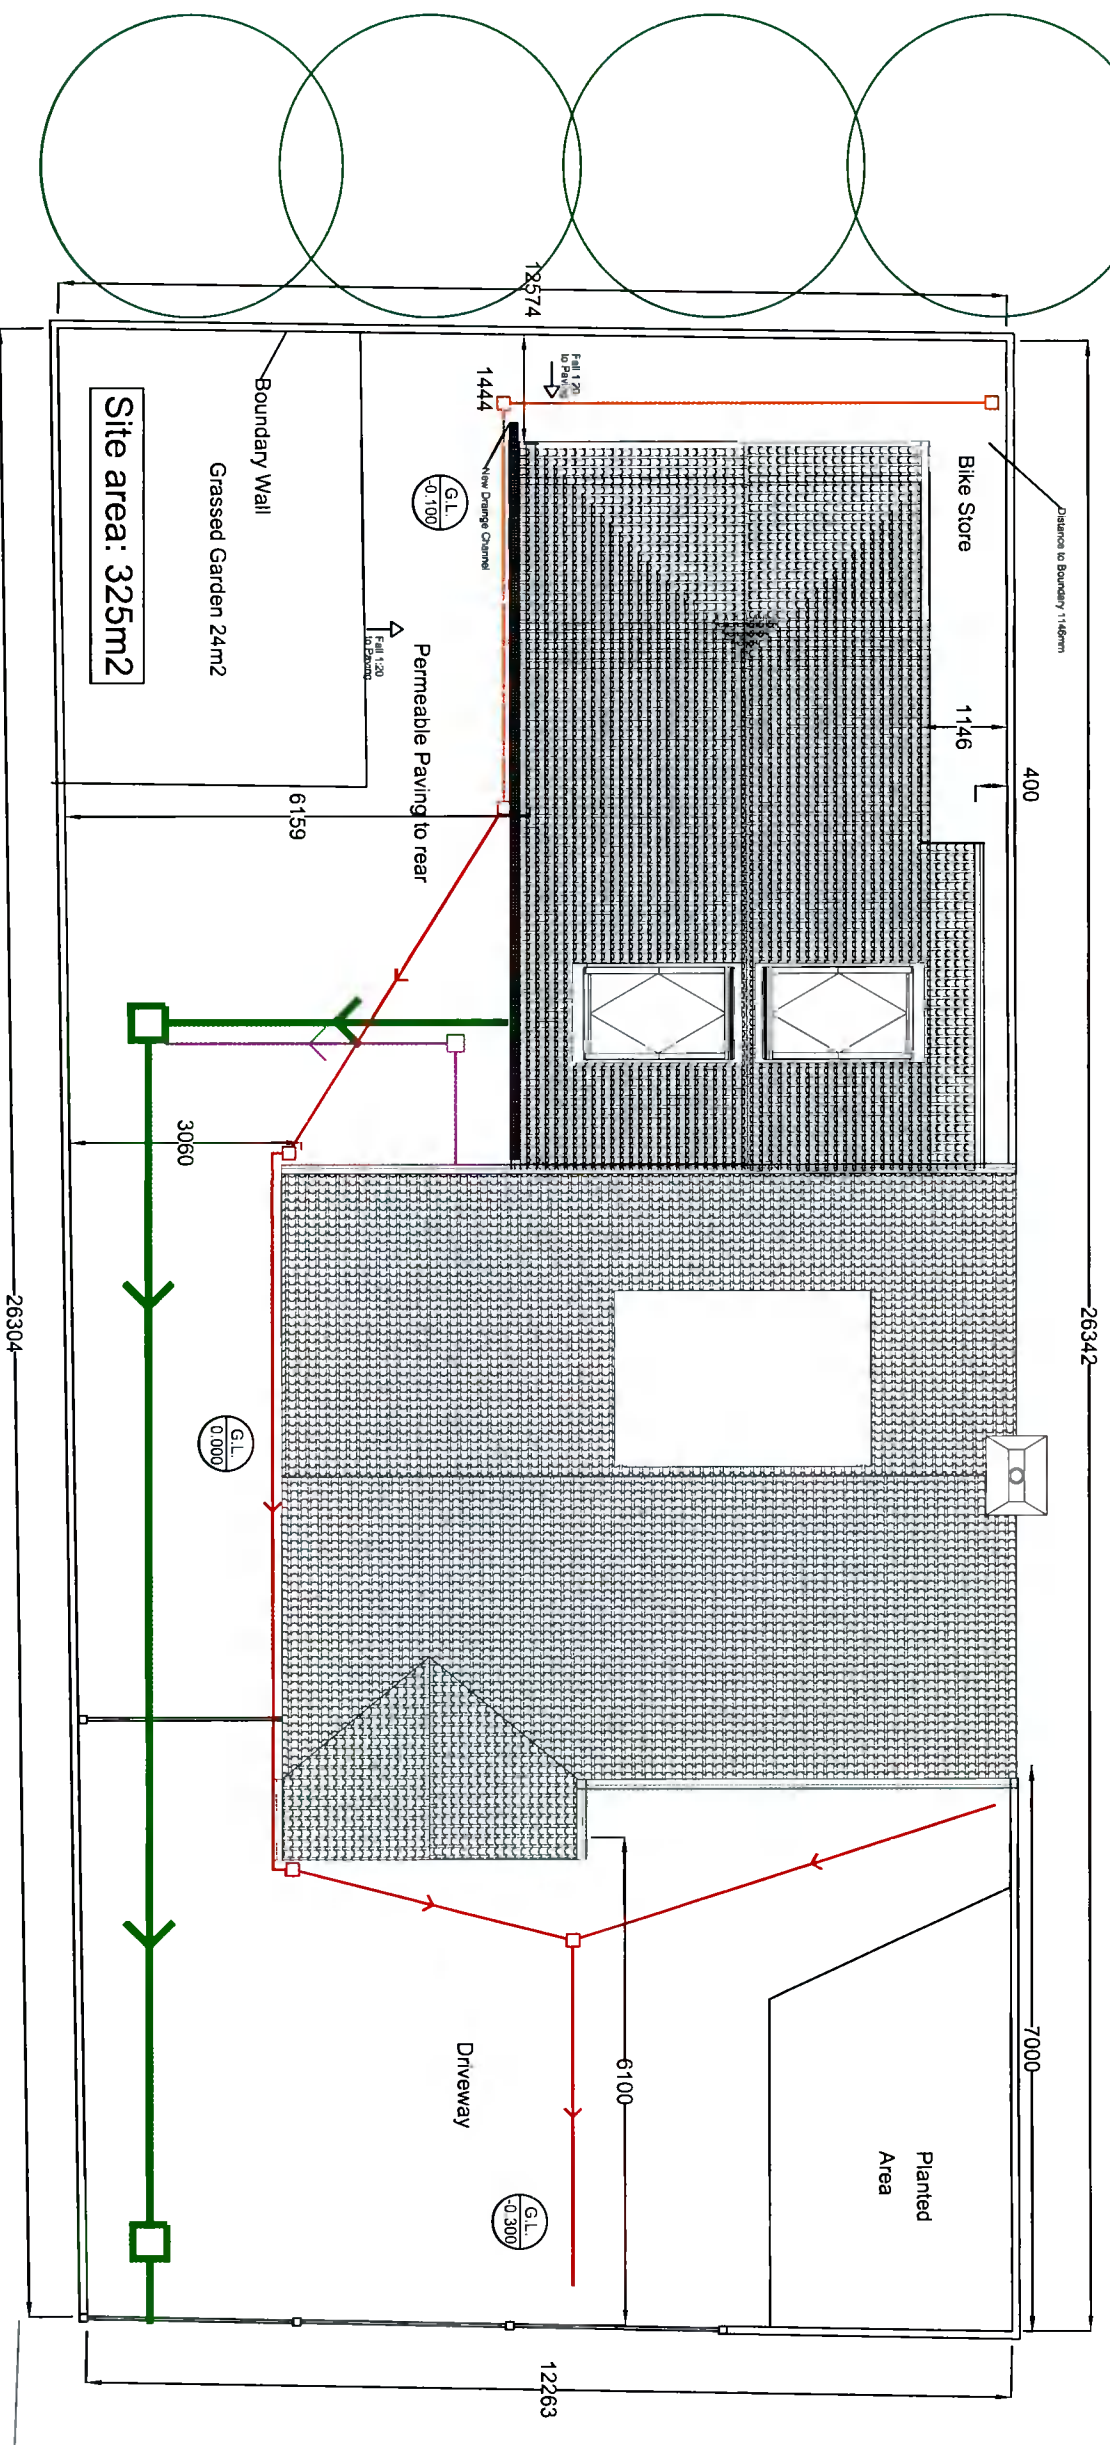

- Notes:**
- 1600mm Invert Level from FFL - front of house
  - 500mm Invert Level from FFL - rear of house
  - 500mm Invert level from FFL
  - 1500mm Invert level from FFL


- Legend:**
- Existing & Proposed 6 inch Main Sewer
  - 4 inch sewer
  - 4 inch rainwater into 6 inch rainwater
  - 4 inch rainwater - proposed



Existing 6m High Trees


PART OF EXISTING (NON APPROVED) STRUCTURE TO BE REMOVED

STRUCTURE TO BE RETAINED

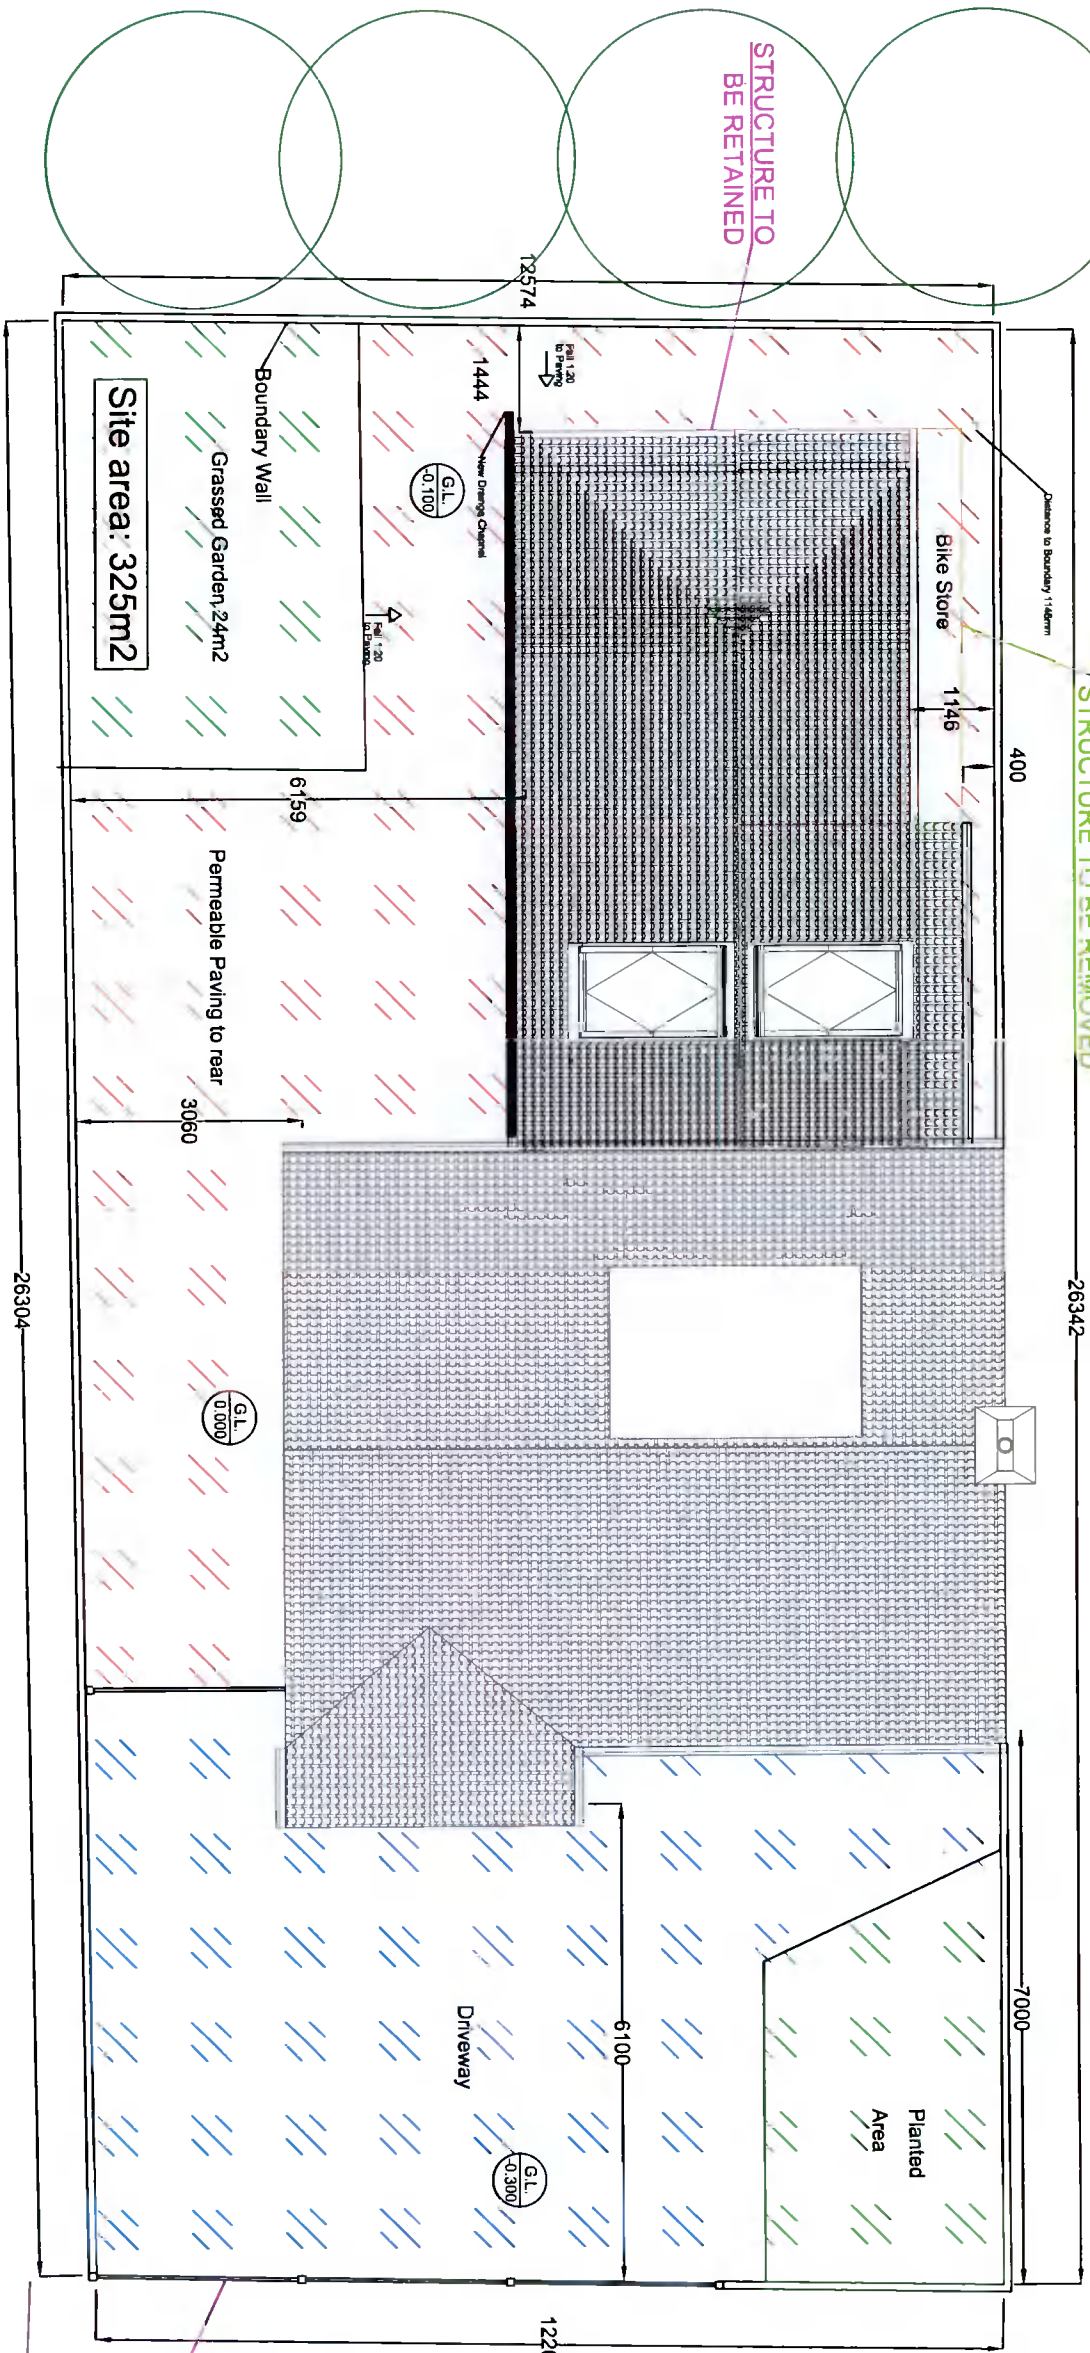

**Free Space Legend:**


<span style="color: red;">█</span>	Side & Rear free space 76.7m <sup>2</sup>
<span style="color: green;">█</span>	Grass Area Rear 24m <sup>2</sup>
<span style="color: blue;">█</span>	Total Rear = 100.7m <sup>2</sup>
<span style="color: blue;">█</span>	Front free space 70m <sup>2</sup>
<span style="color: green;">█</span>	Grass Area Front 16m <sup>2</sup>
<span style="color: blue;">█</span>	Total Front = 86m <sup>2</sup>

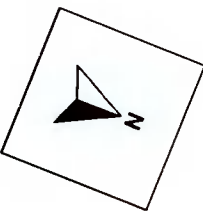

Mh




Existing 6m High Trees

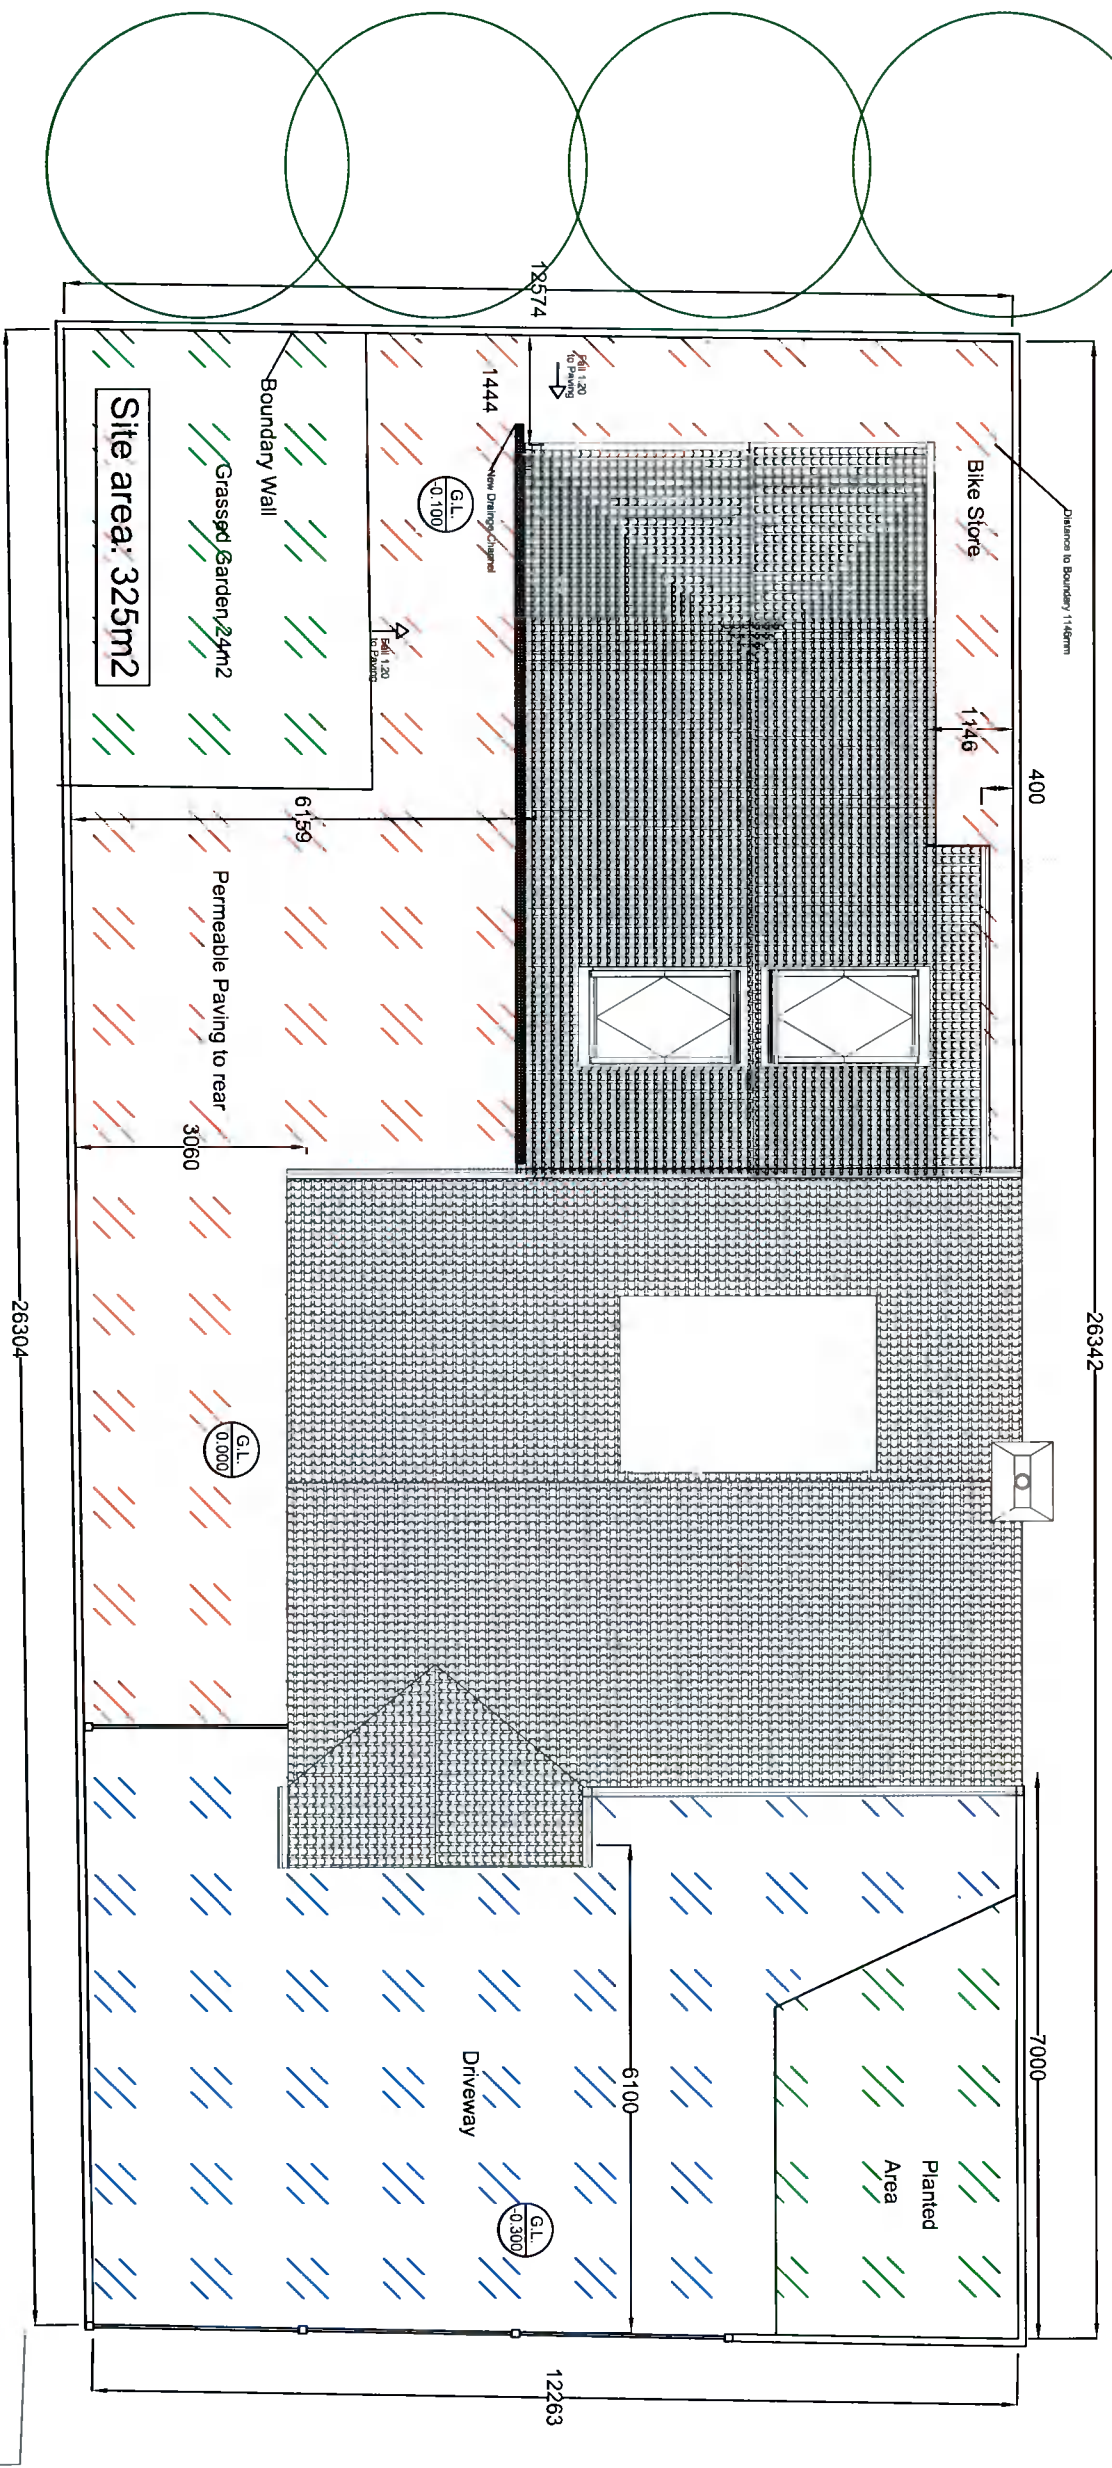

**Free Space Legend:**

Side & Rear free space	76.7m <sup>2</sup>
Grass Area Rear	24m <sup>2</sup>
<b>Total Rear =</b>	<b>100.7m<sup>2</sup></b>
Front free space	70m <sup>2</sup>
Grass Area front	16m <sup>2</sup>
<b>Total Front =</b>	<b>86m<sup>2</sup></b>

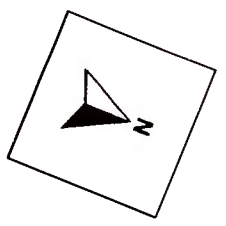

Mh ○