

Planning Pack Map




CENTRE COORDINATES:
ITM 689375.724988

PUBLISHED:
21/06/2021

MAP SERIES:
1:2,500

ORDER NO.:
50201530_1

MAP SHEETS:
3450-B

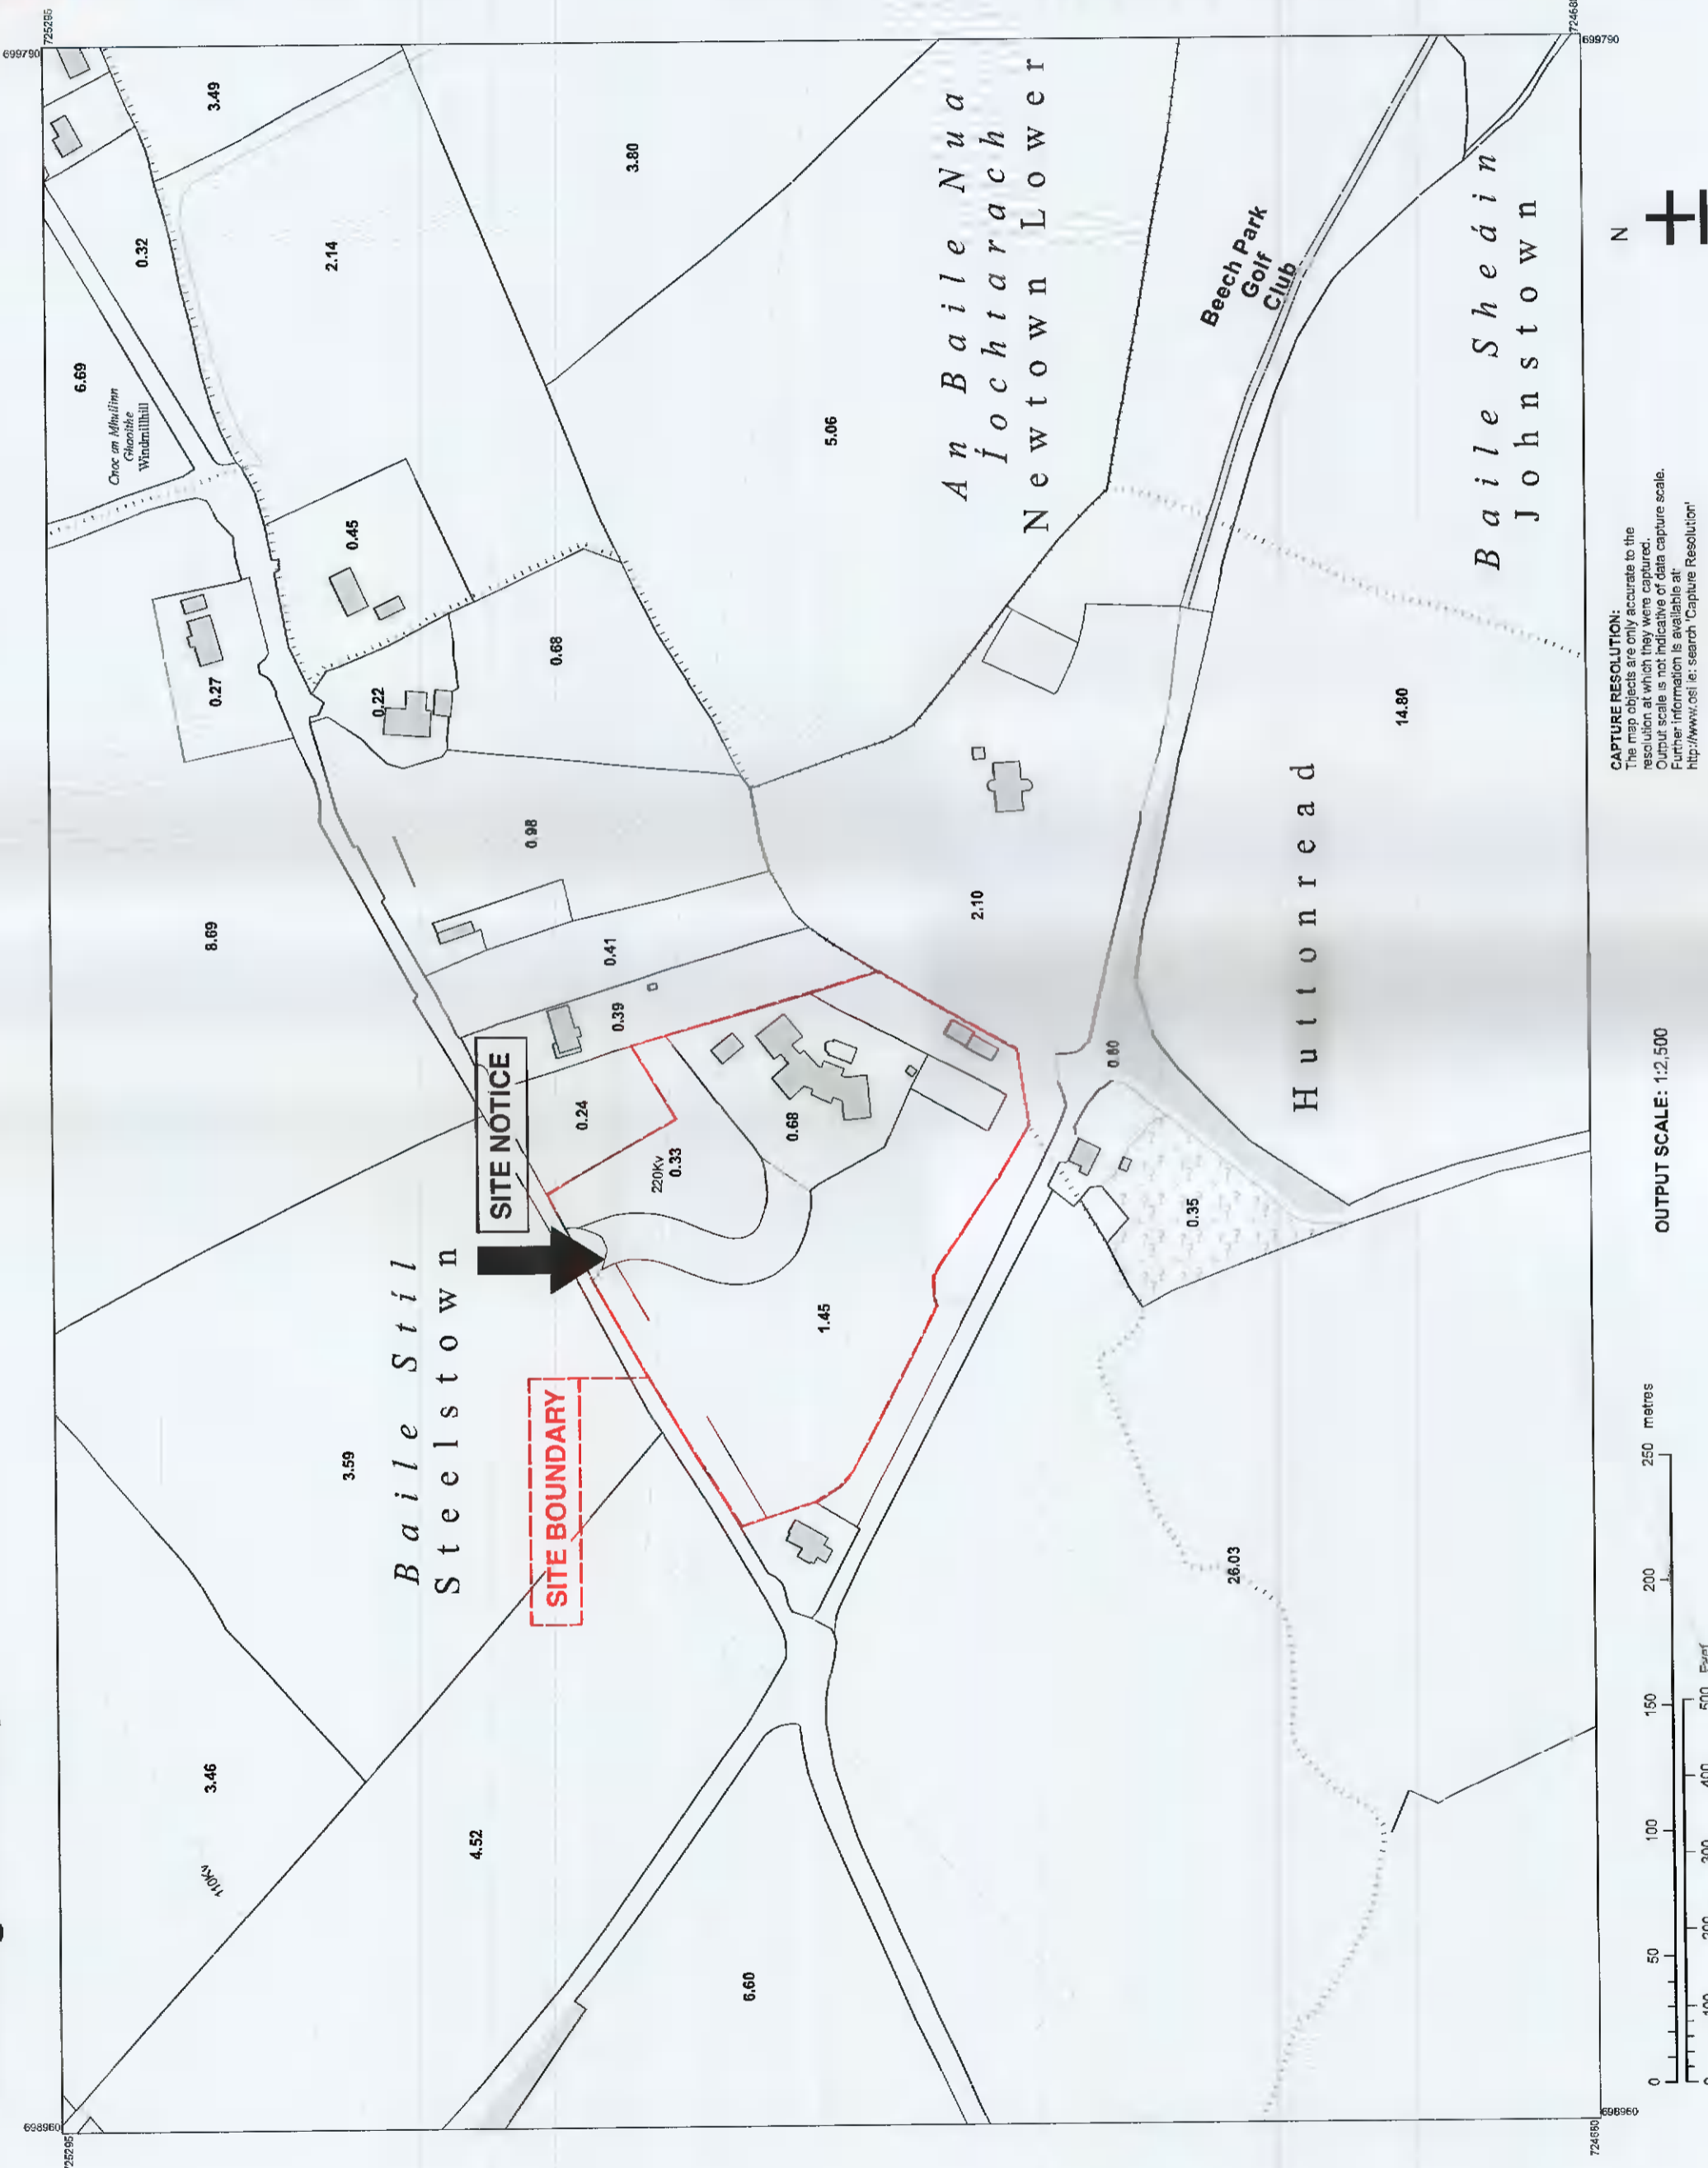

CAPTURE RESOLUTION:
The map objects are only accurate to the resolution at which they were captured. Capture scale is not indicative of data capture scale. [http://www.osi.ie/search/Capture Resolution](http://www.osi.ie/search/Capture%20Resolution)

OUTPUT SCALE: 1:2,500

COMPILED AND PUBLISHED BY:
Ordnance Survey Ireland,
Dunlop Park,
Dublin 8,
Ireland.

Unauthorized reproduction
infringes Ordnance Survey Ireland
and Government of Ireland
copyright.


All rights reserved.
No part of this publication may
be copied, reproduced,
or transmitted in any form
or by any means, without the prior
written permission of
the copyright owners.

The representation on this map
of a road, track or footpath
is not evidence of the existence
of a right of way.

Ordnance Survey maps
never show legal property
boundaries, nor do they
show ownership of
physical features.

©Suirbhéireacht Ordánais Éireann, 2021
©Ordnance Survey Ireland, 2021
www.osi.ie/copyright

LEGEND:
[http://www.osi.ie/search/Large Scale Legend](http://www.osi.ie/search/Large%20Scale%20Legend)

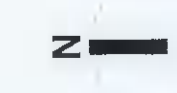

SHEET TITLE: PLANNING DRAWING:
SITE LOCATION MAP OSI

SCALE: 1:2500

DRAWN BY: NICOLAS HOWDEN

SHEET NUMBER: 00-01

PROJECT TITLE AND ADDRESS: STABLE HOUSE
MATTIE, WINDMILLHILL,
RATHCOOLE, COUNTY DUBLIN

DATE: 26.01.2022

SHEET SIZE: A2

NOTES: PRINCIPAL DIMENSIONS ARE IN MILLIMETERS.
THIS DRAWING TO BE READ IN CONJUNCTION WITH ALL OTHER
ARCHITECTURAL & ENGINEERING DRAWINGS.