




02-01-01 EXISTING SECTION AA 1:100

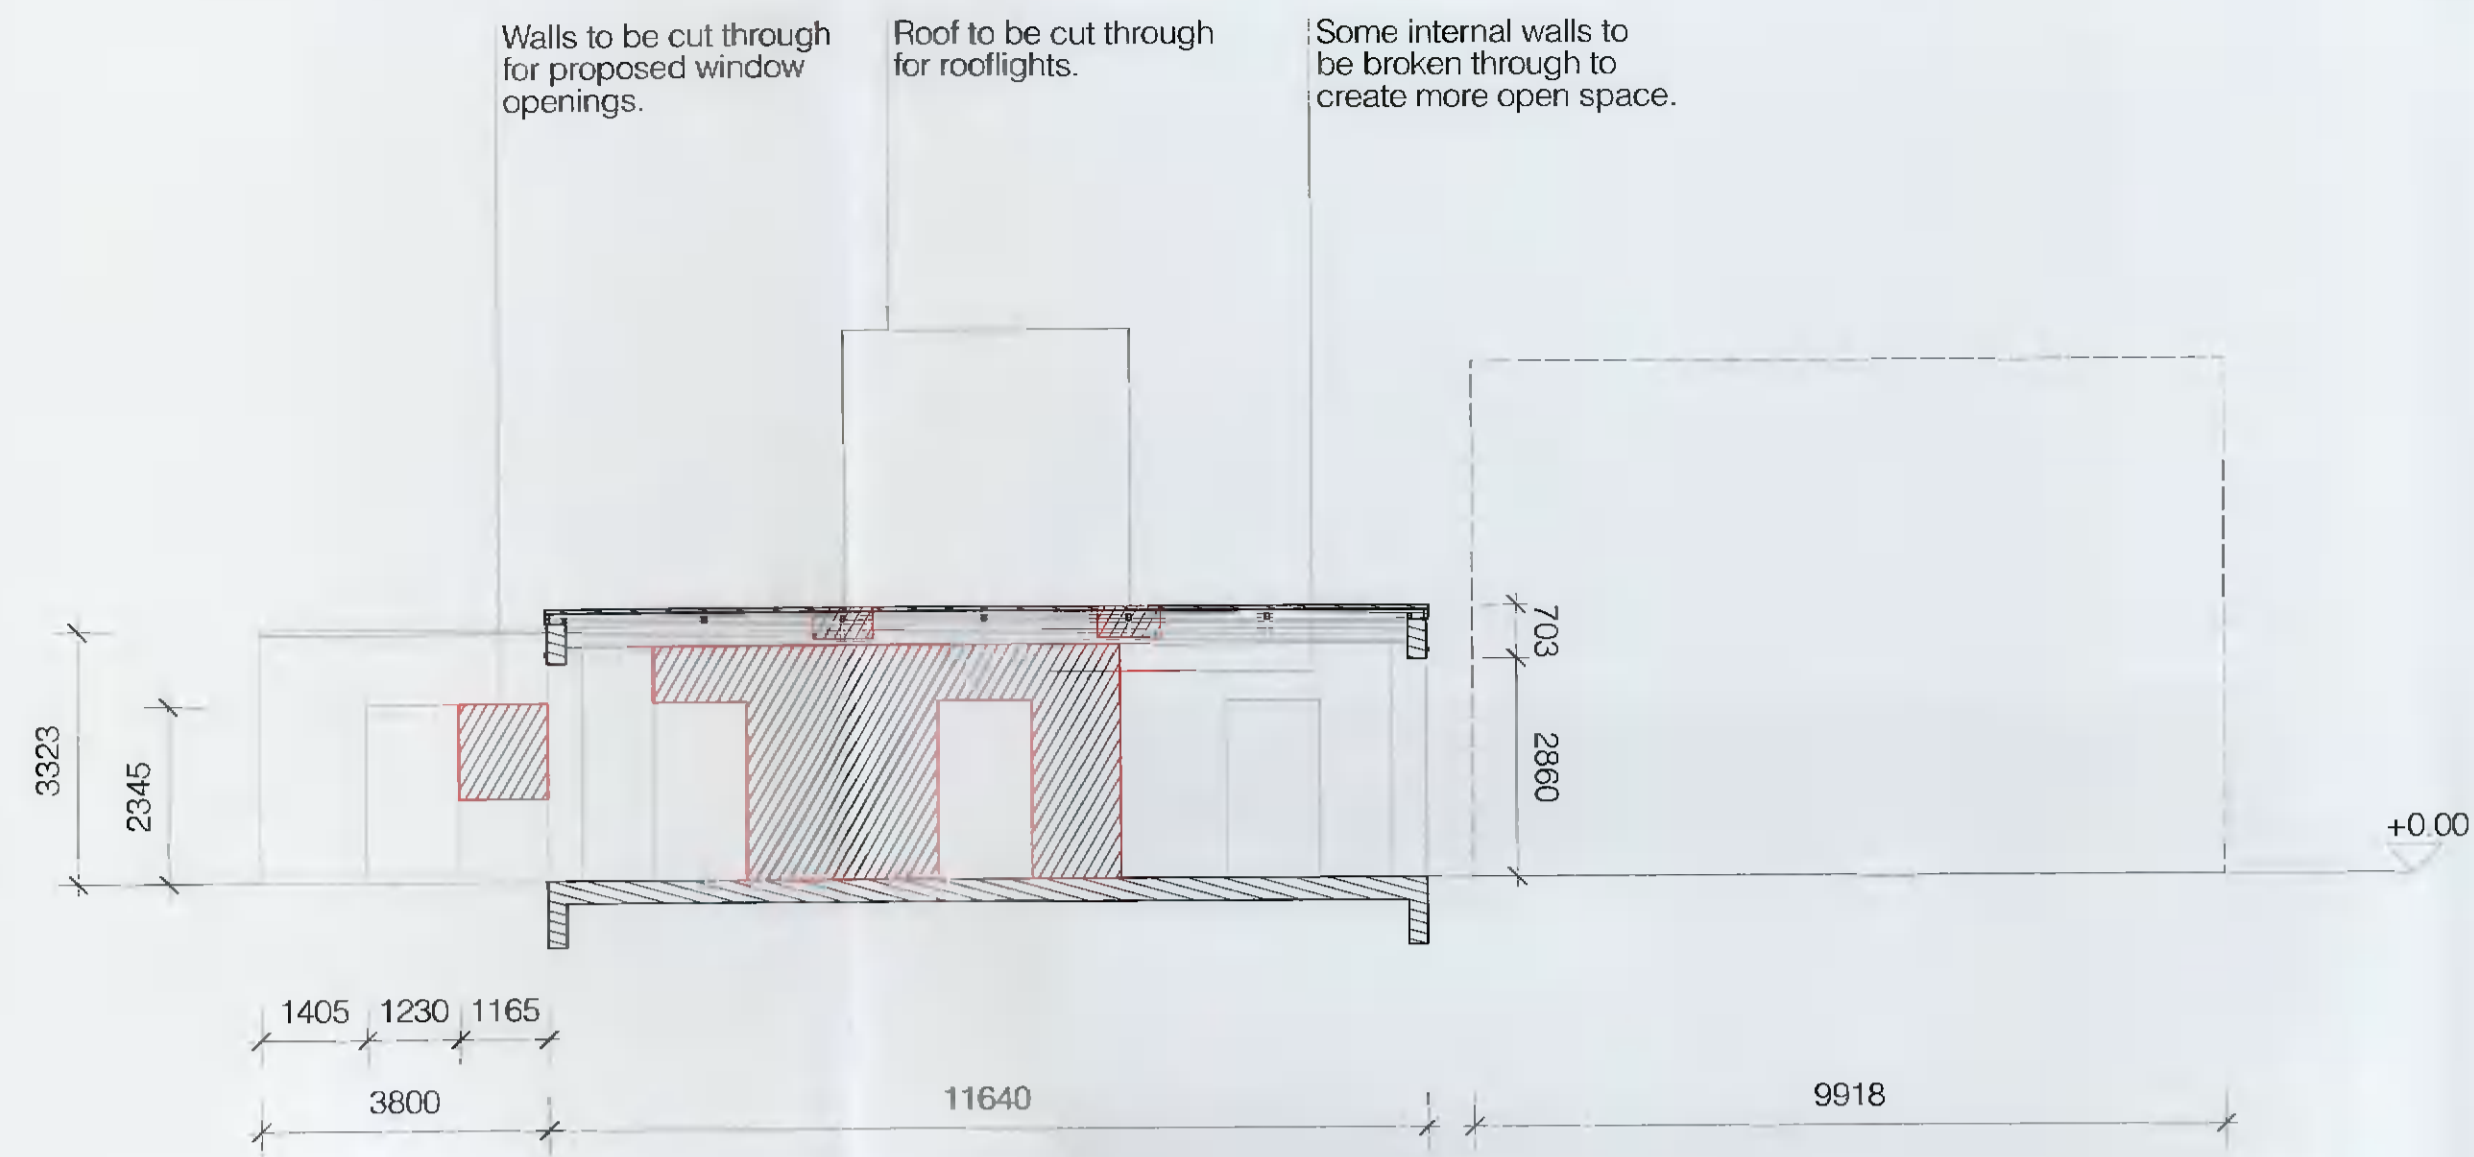


02-01-02 EXISTING SECTION BB 1:100

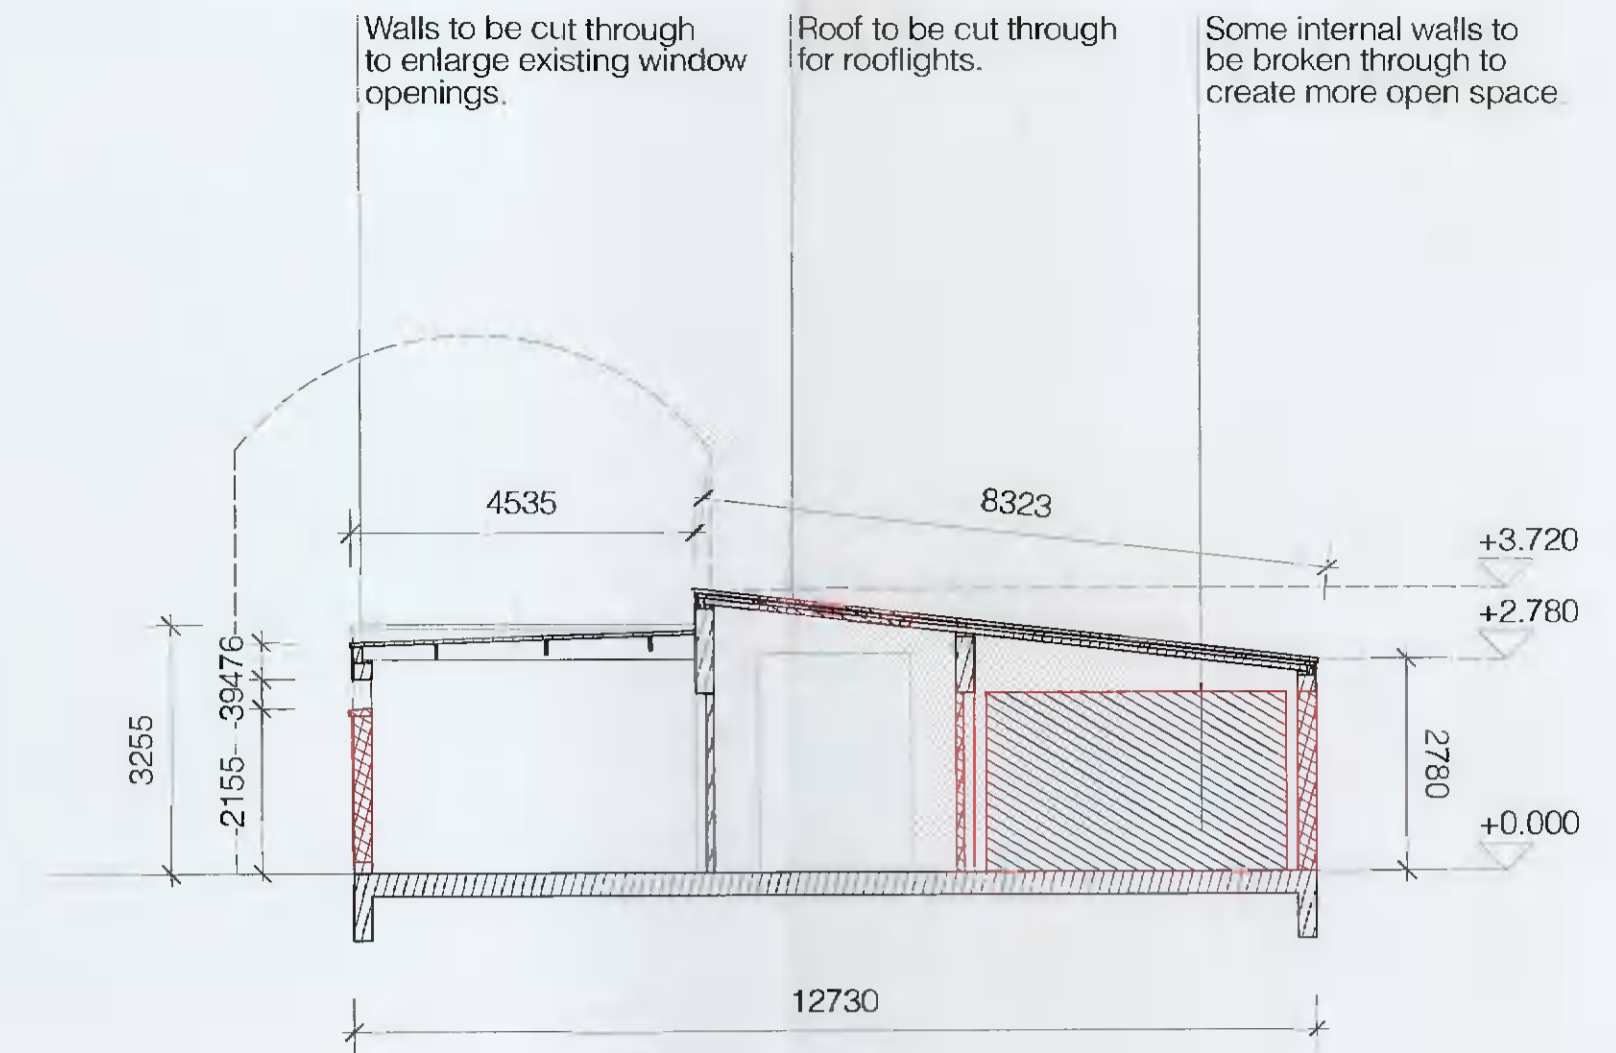


02-01-03 EXISTING ELEVATION SOUTH-EAST 1:100

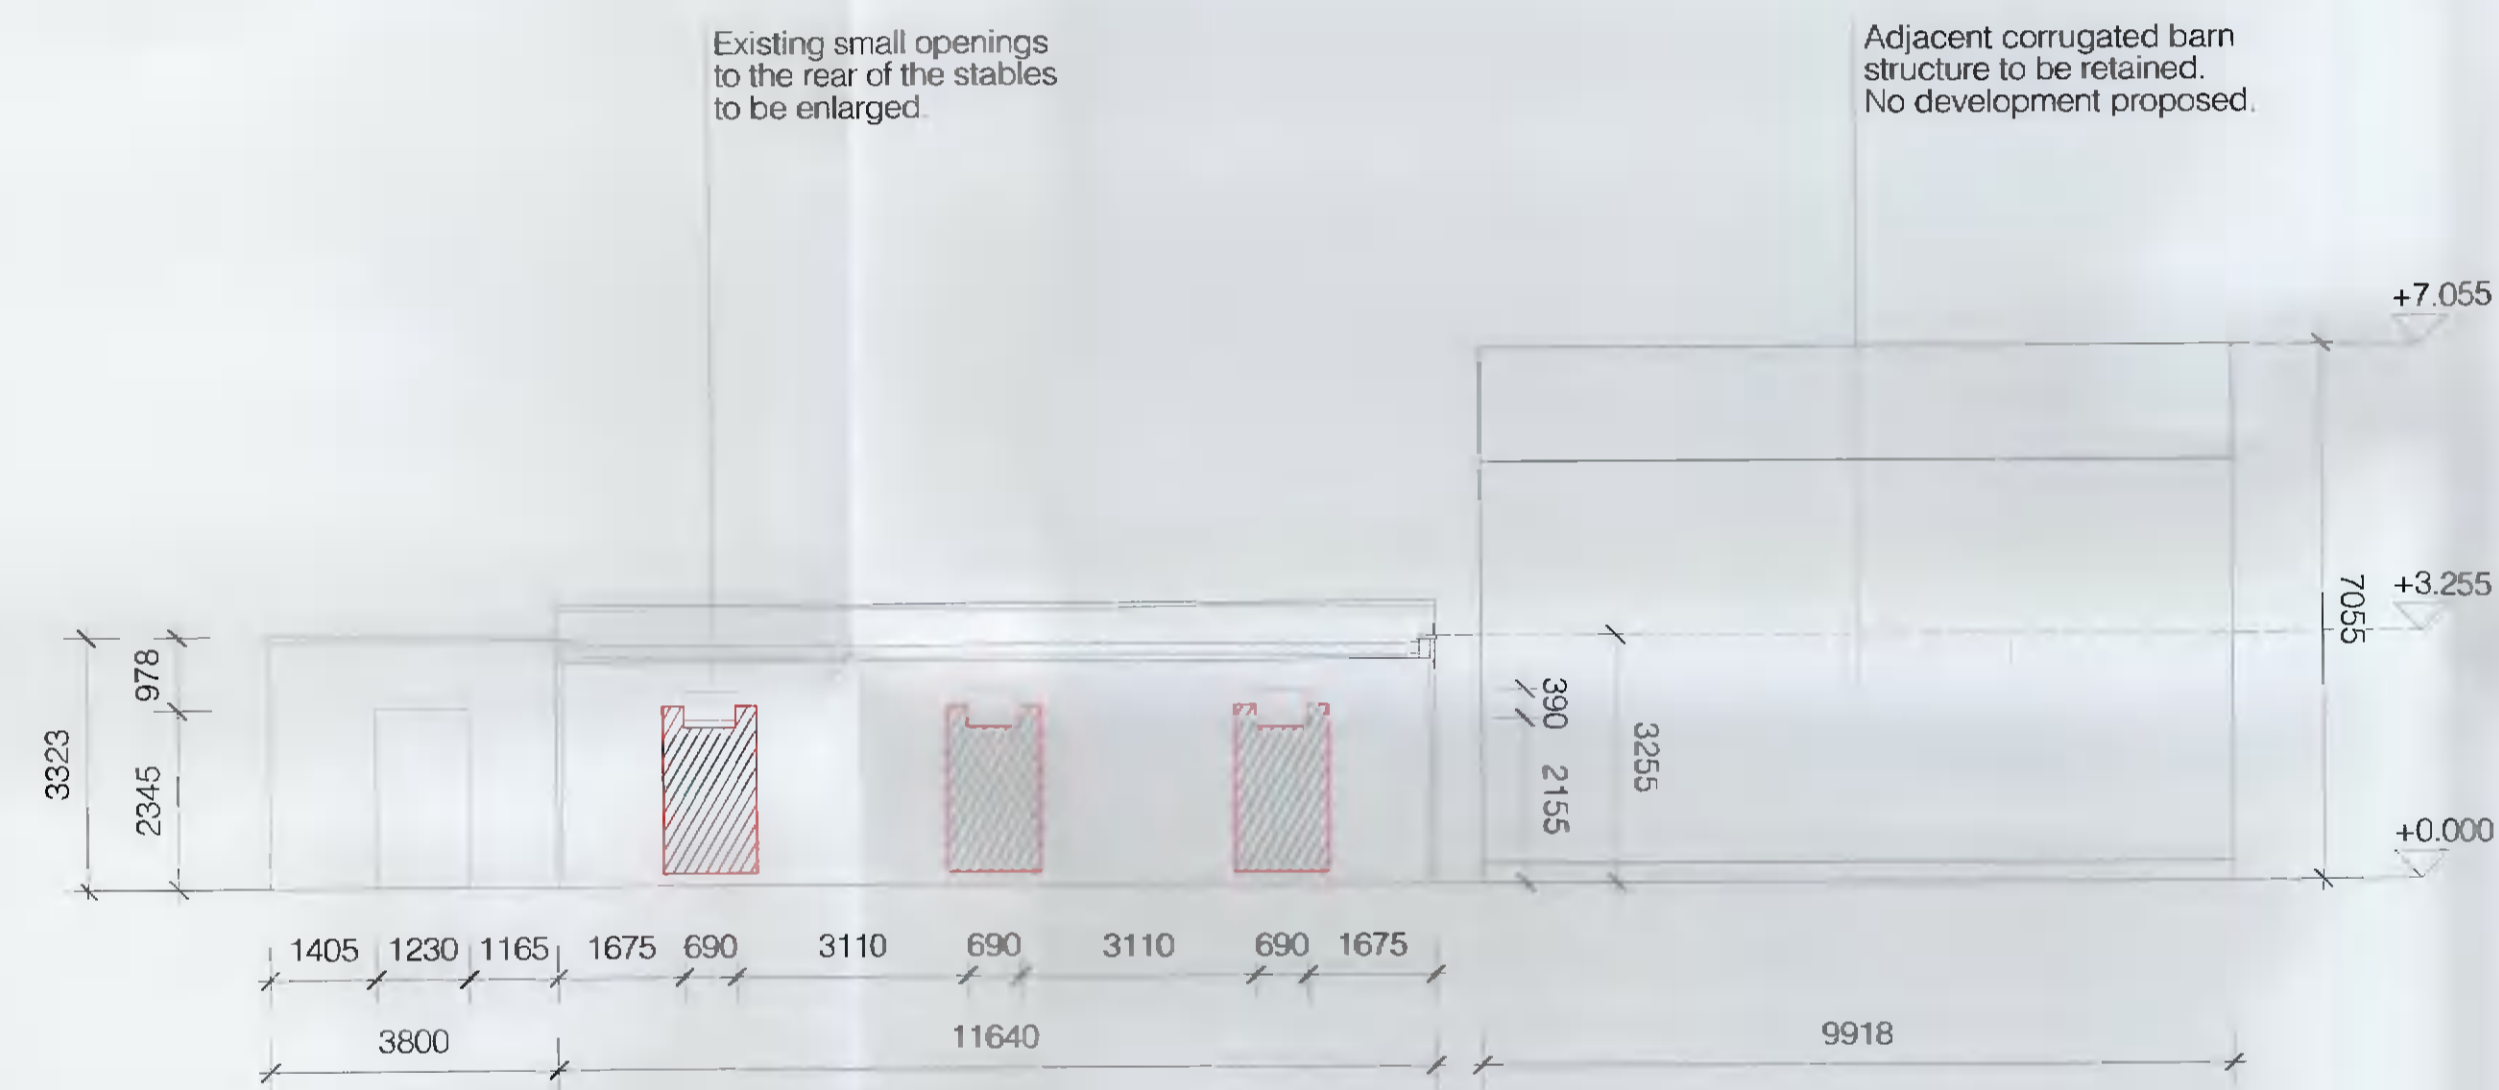


02-01-04 EXISTING ELEVATION NORTH-EAST 1:100

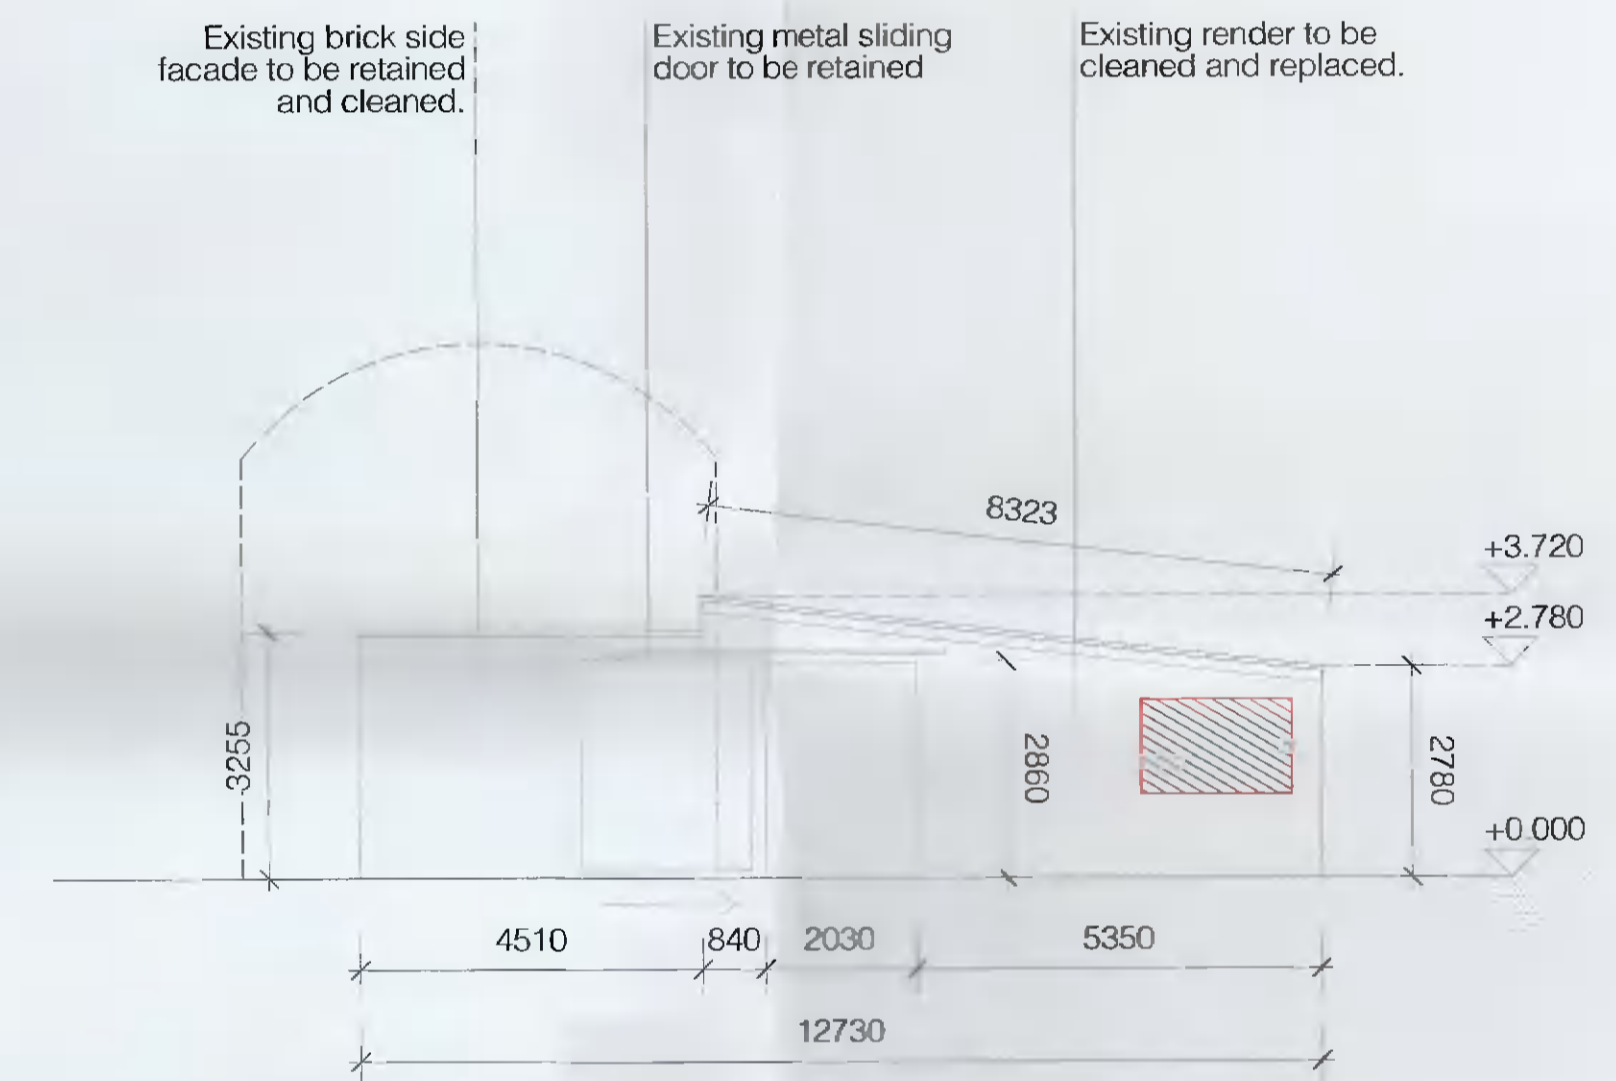

02-01-05 EXISTING ELEVATION NORTH-WEST 1:100

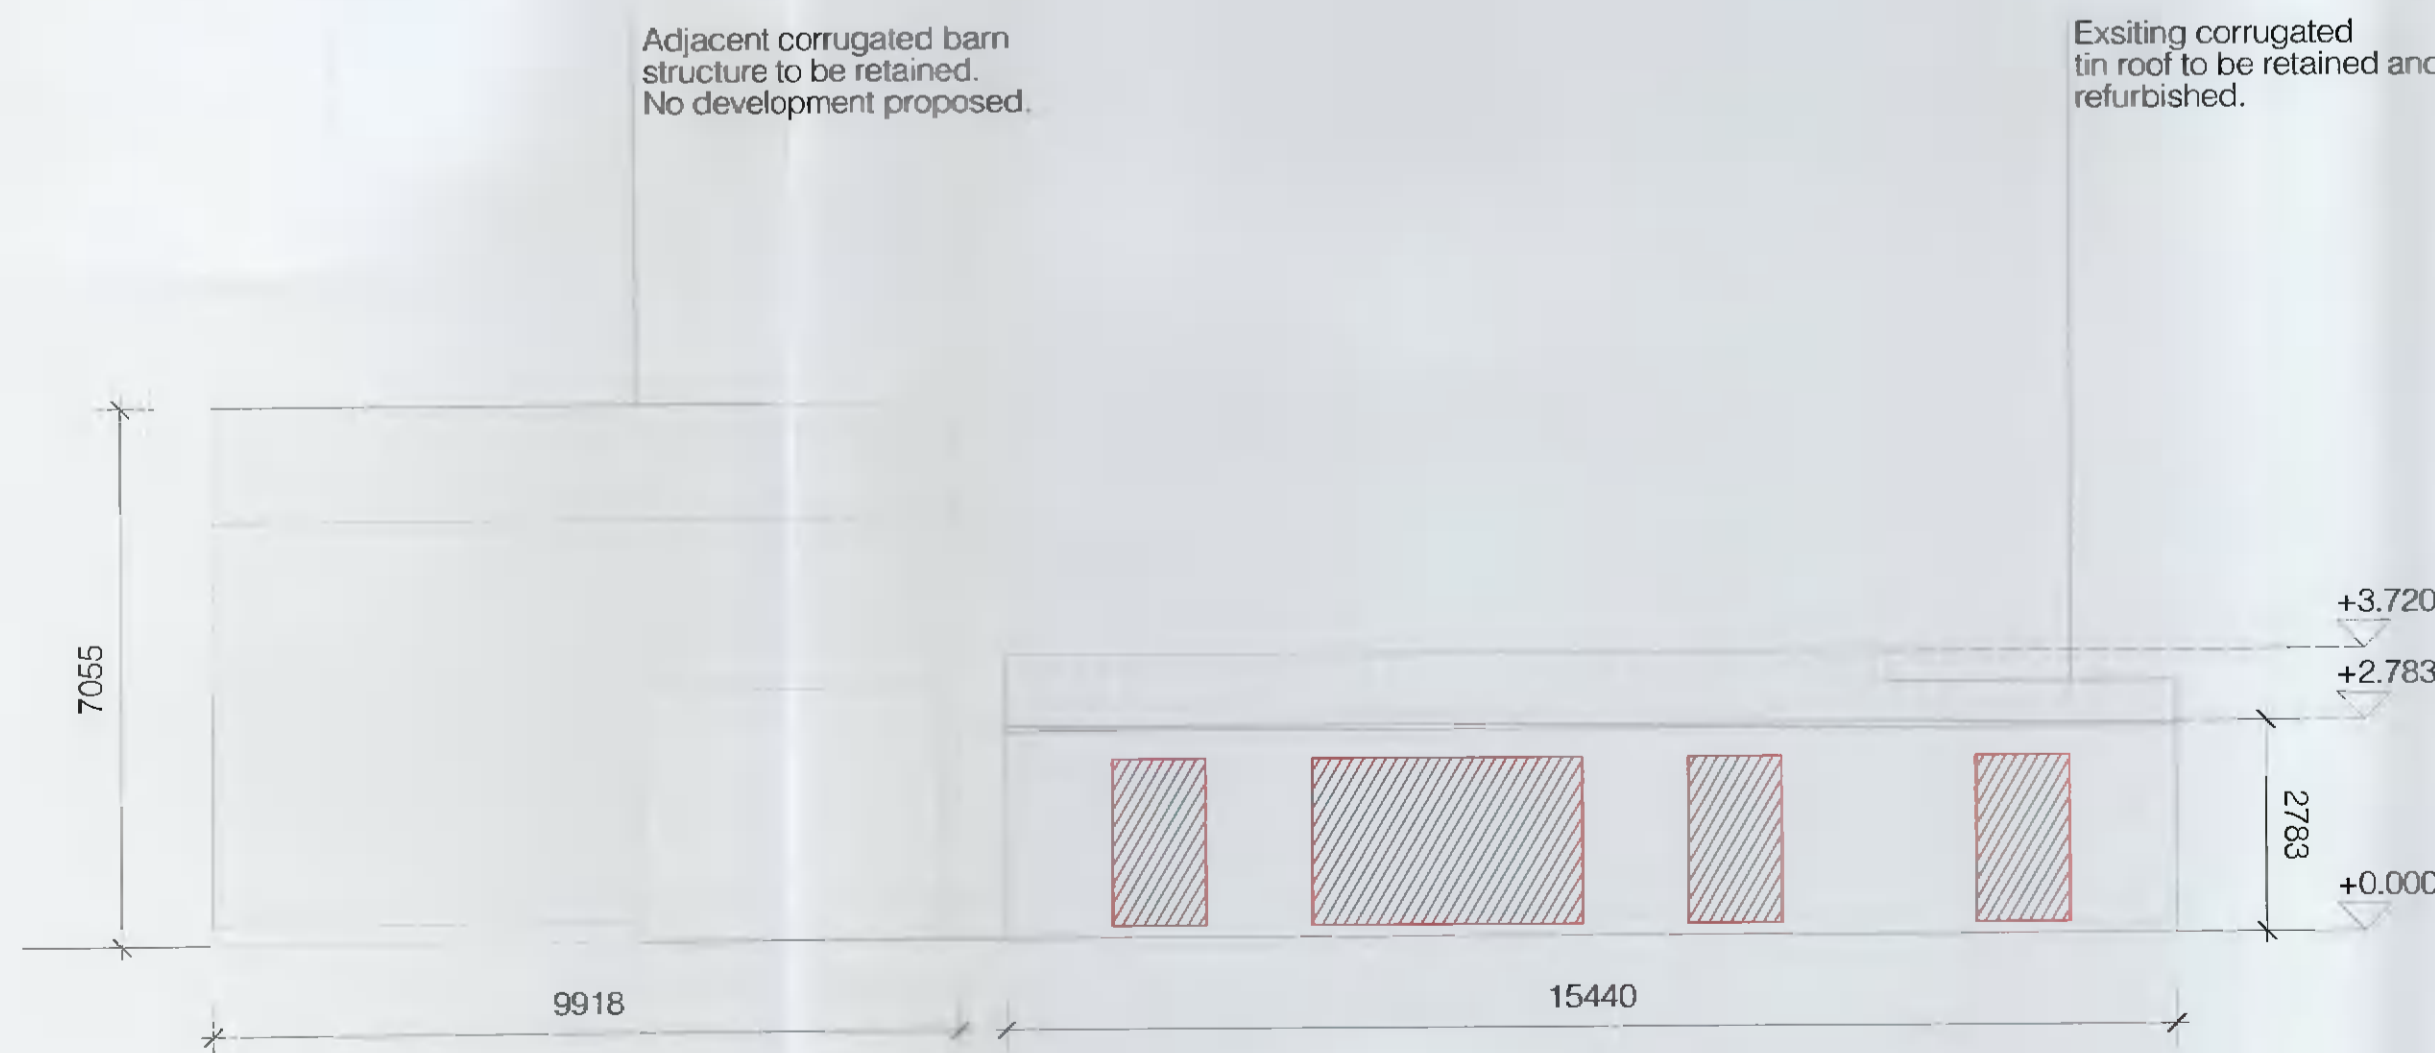


02-01-06 EXISTING ELEVATION SOUTH-WEST 1:100

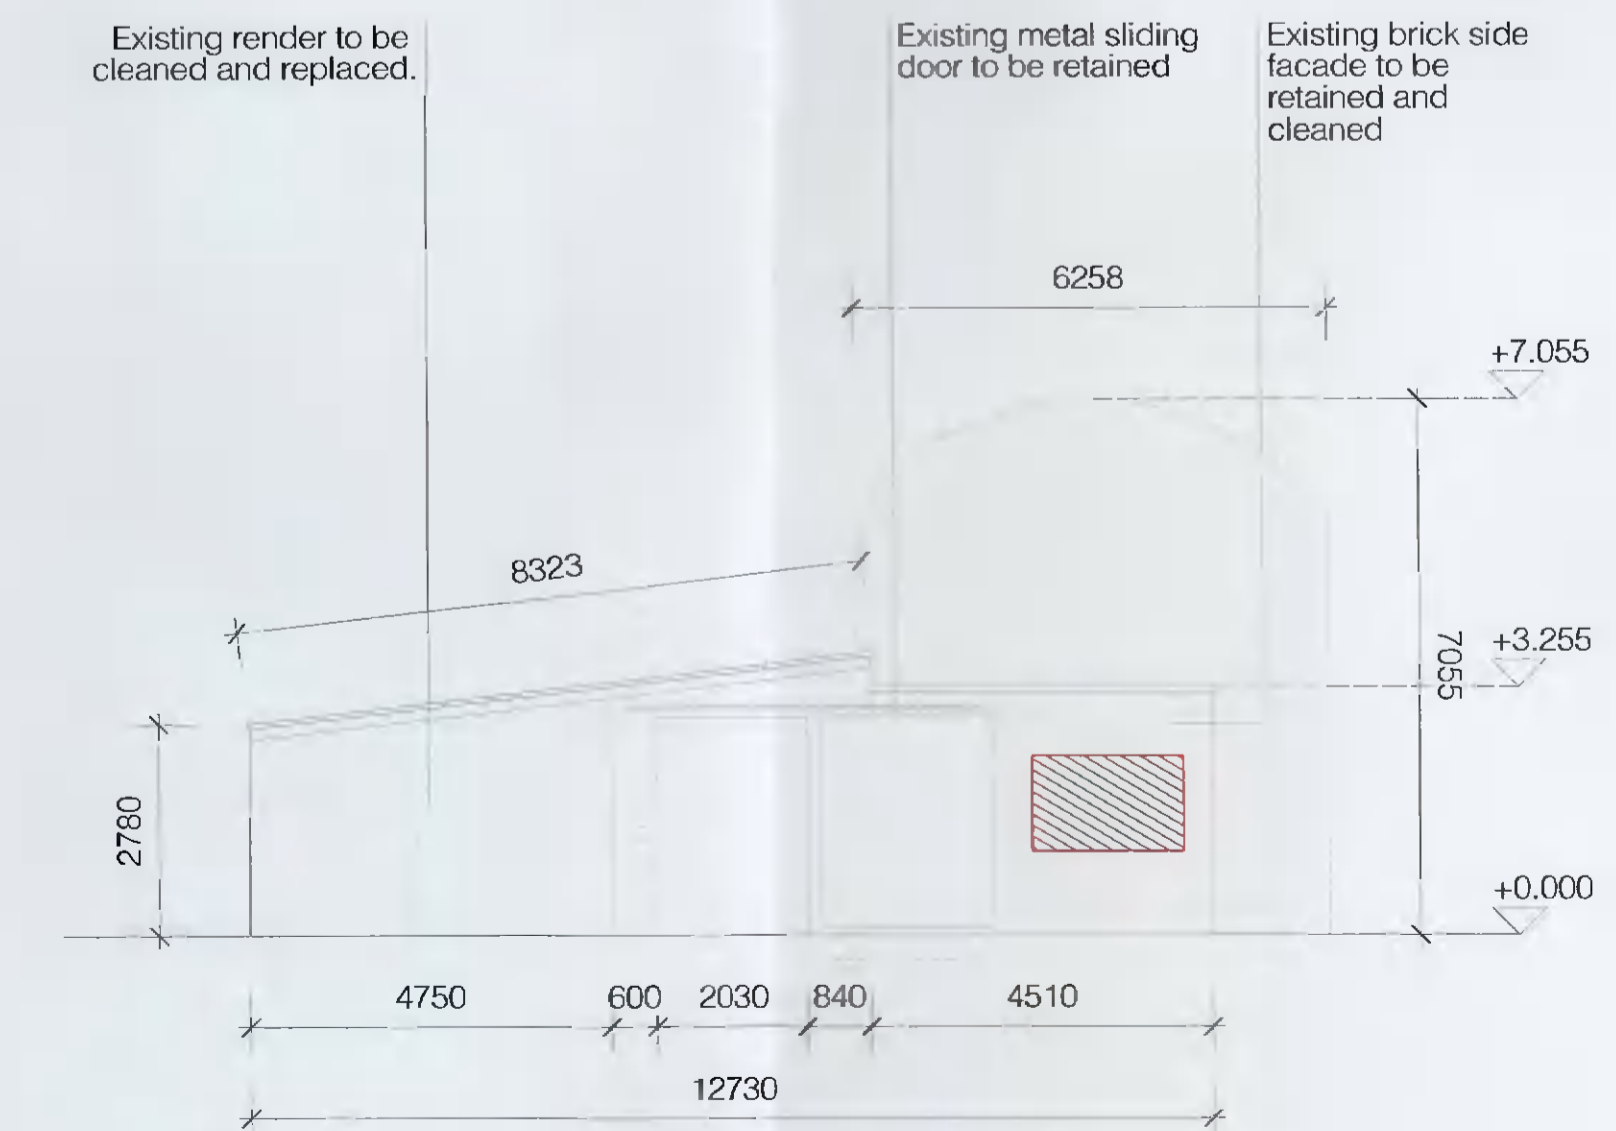

SHEET TITLE: **PLANNING DRAWING: EXISTING ELEVATIONS**  
 SCALE: **1:100**  
 DRAWN BY: **NICOLAS HOWDEN**  
 SHEET NUMBER: **02-01**

PROJECT TITLE AND ADDRESS: **STABLE HOUSE MATTIE, WINDMILLHILL, RATHCOOLE, COUNTY DUBLIN**  
 DATE: **26.01.2022**  
 SHEET SIZE: **A1**

NOTES: **PRINCIPAL DIMENSIONS ARE IN MILLIMETERS.**  
**THIS DRAWING TO BE READ IN CONJUNCTION WITH ALL OTHER ARCHITECTURAL & ENGINEERING DRAWINGS.**  
 **INDICATES TO BE DEMOLISHED**