




02-01-01 PROPOSED SECTION AA 1:100

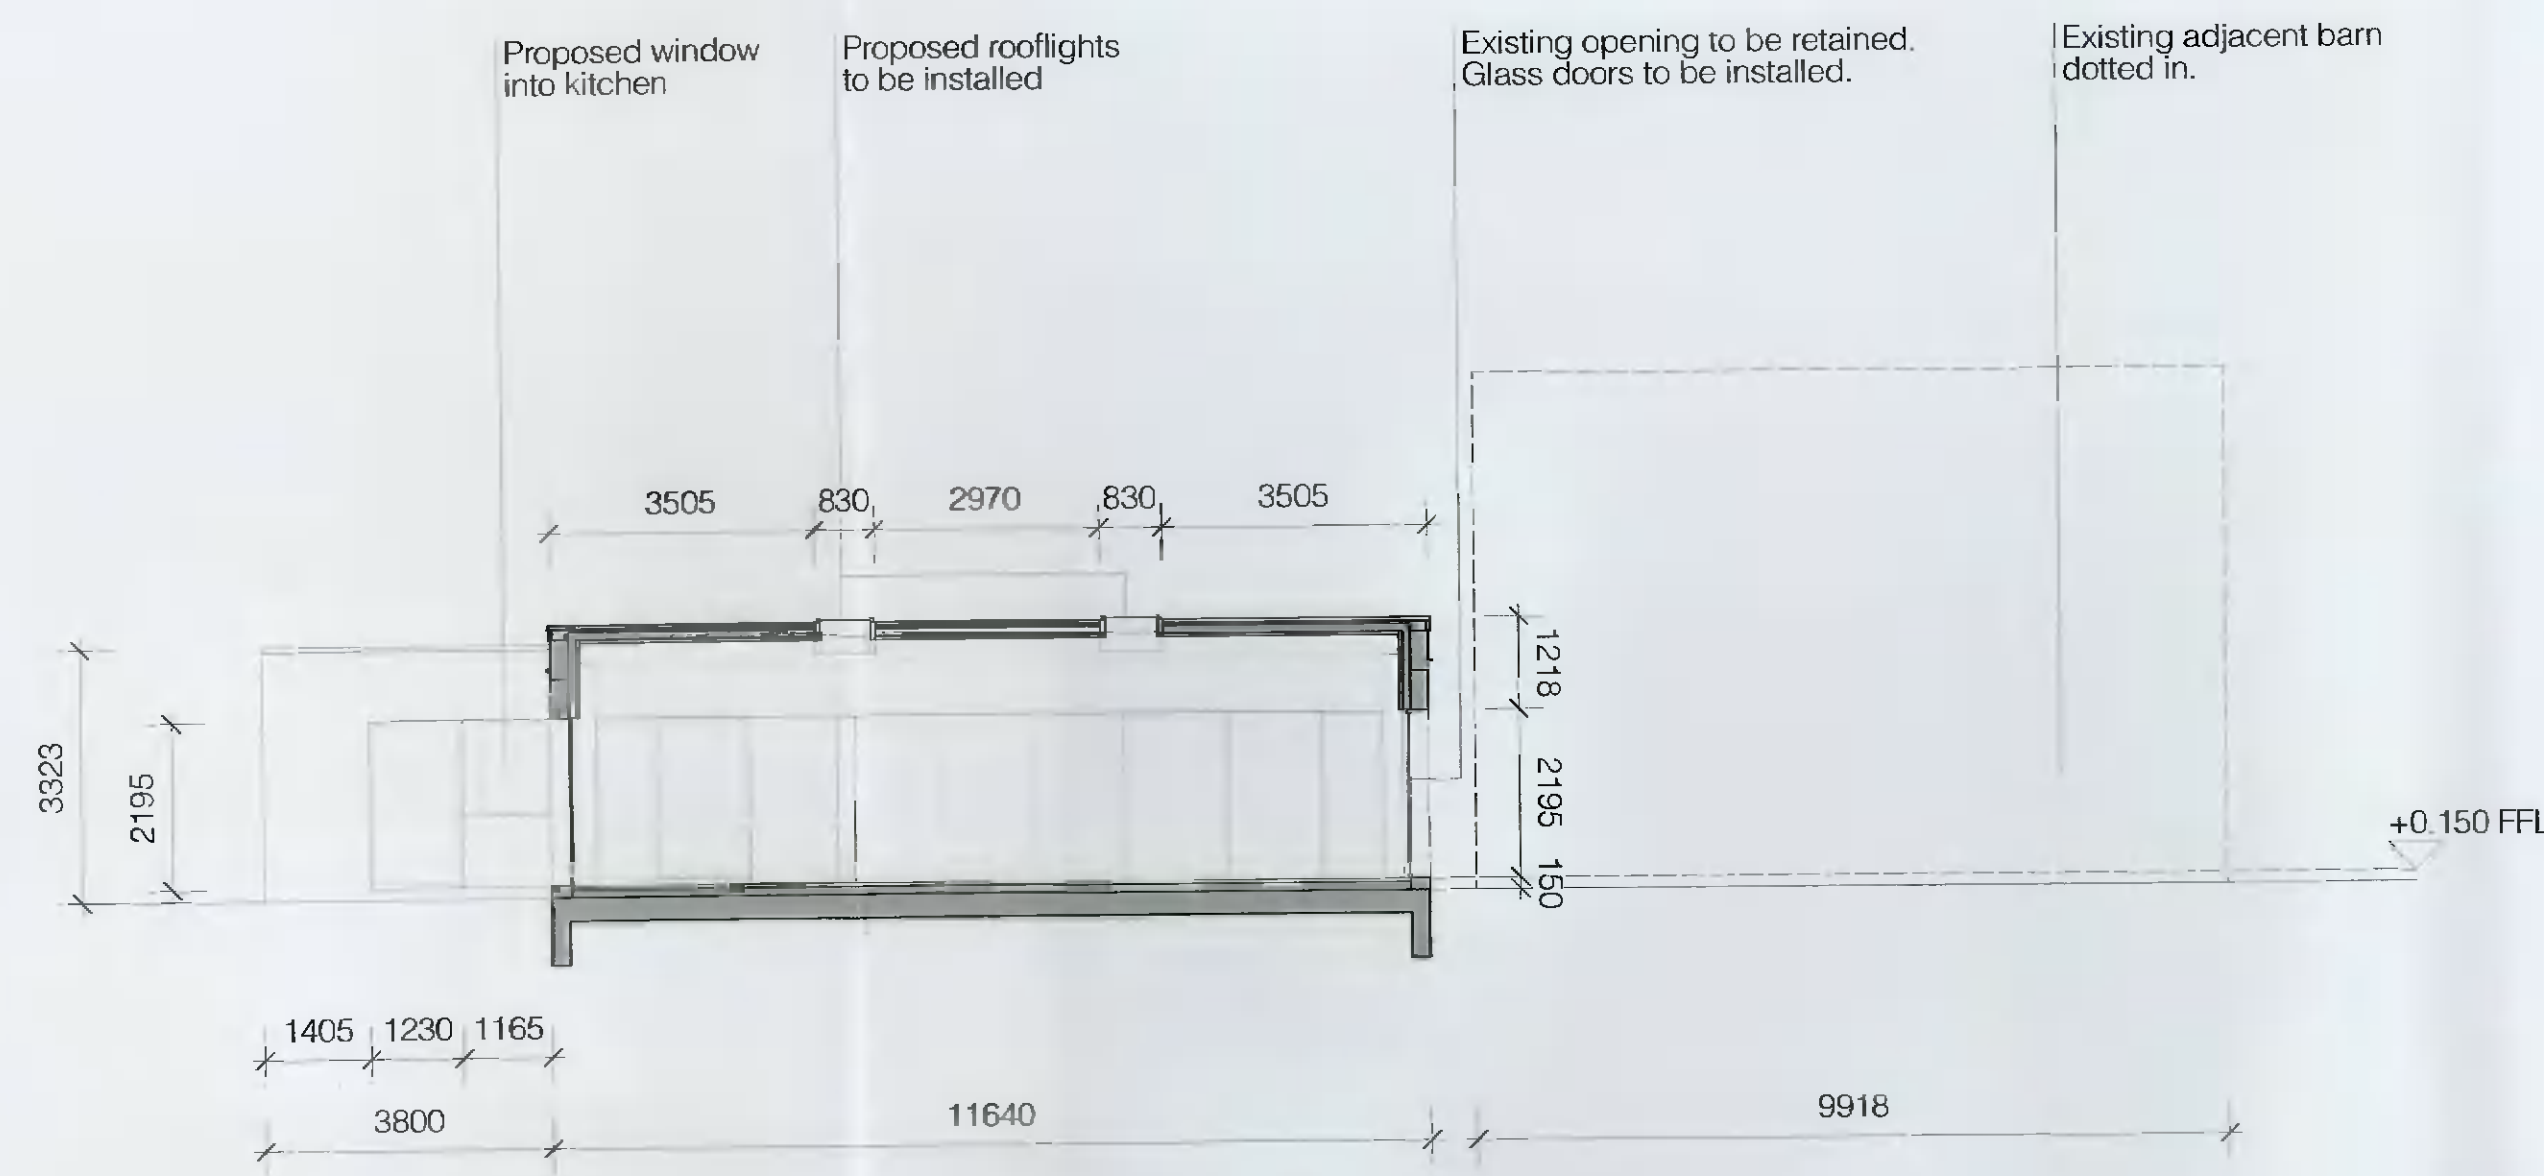


02-01-02 PROPOSED SECTION BB 1:100

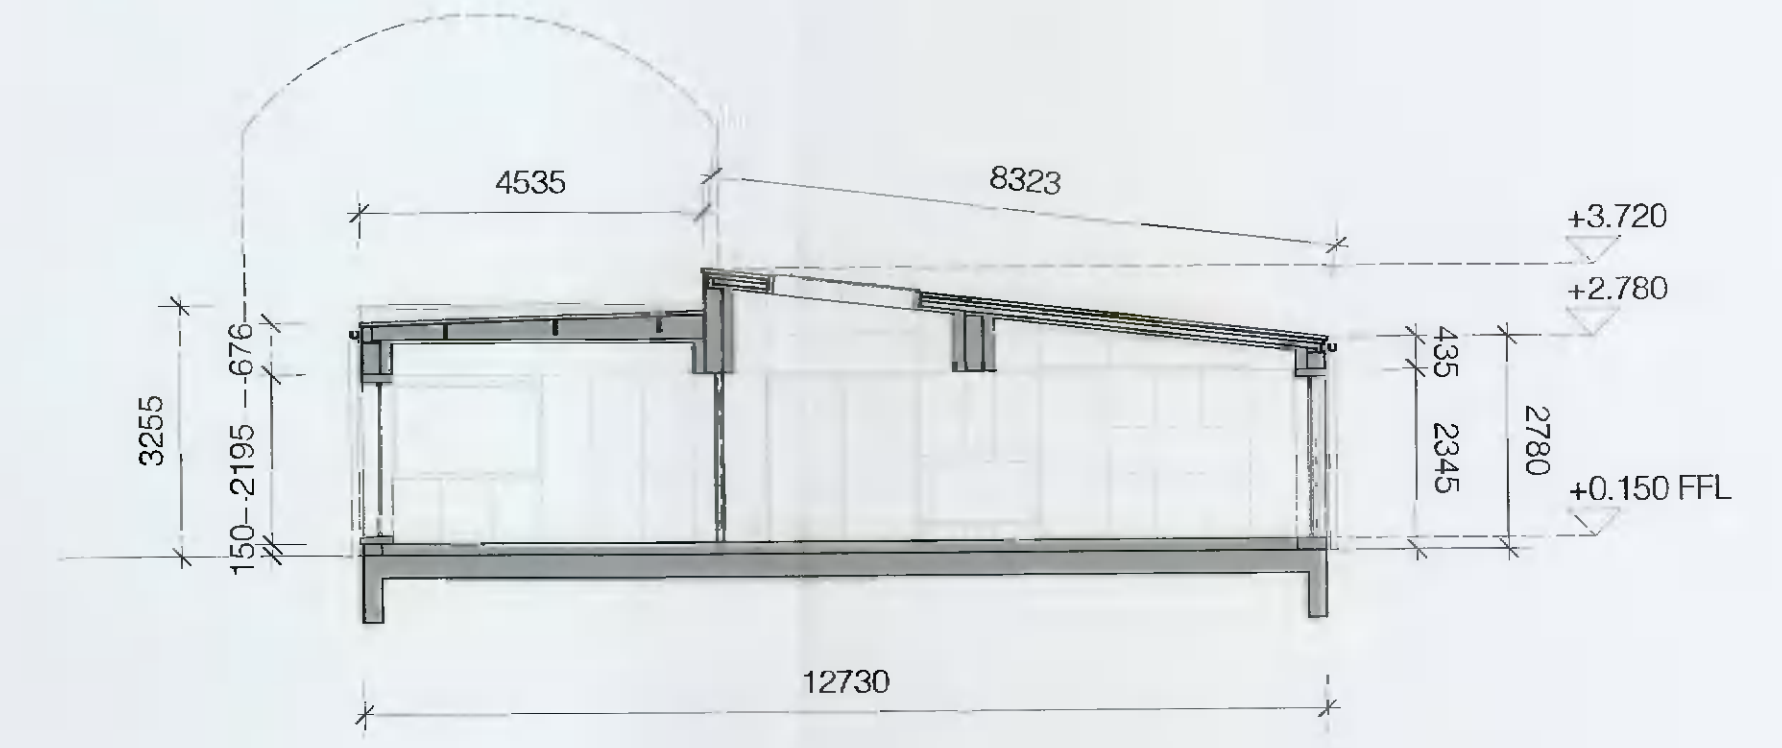


02-01-03 PROPOSED ELEVATION SOUTH-EAST 1:100

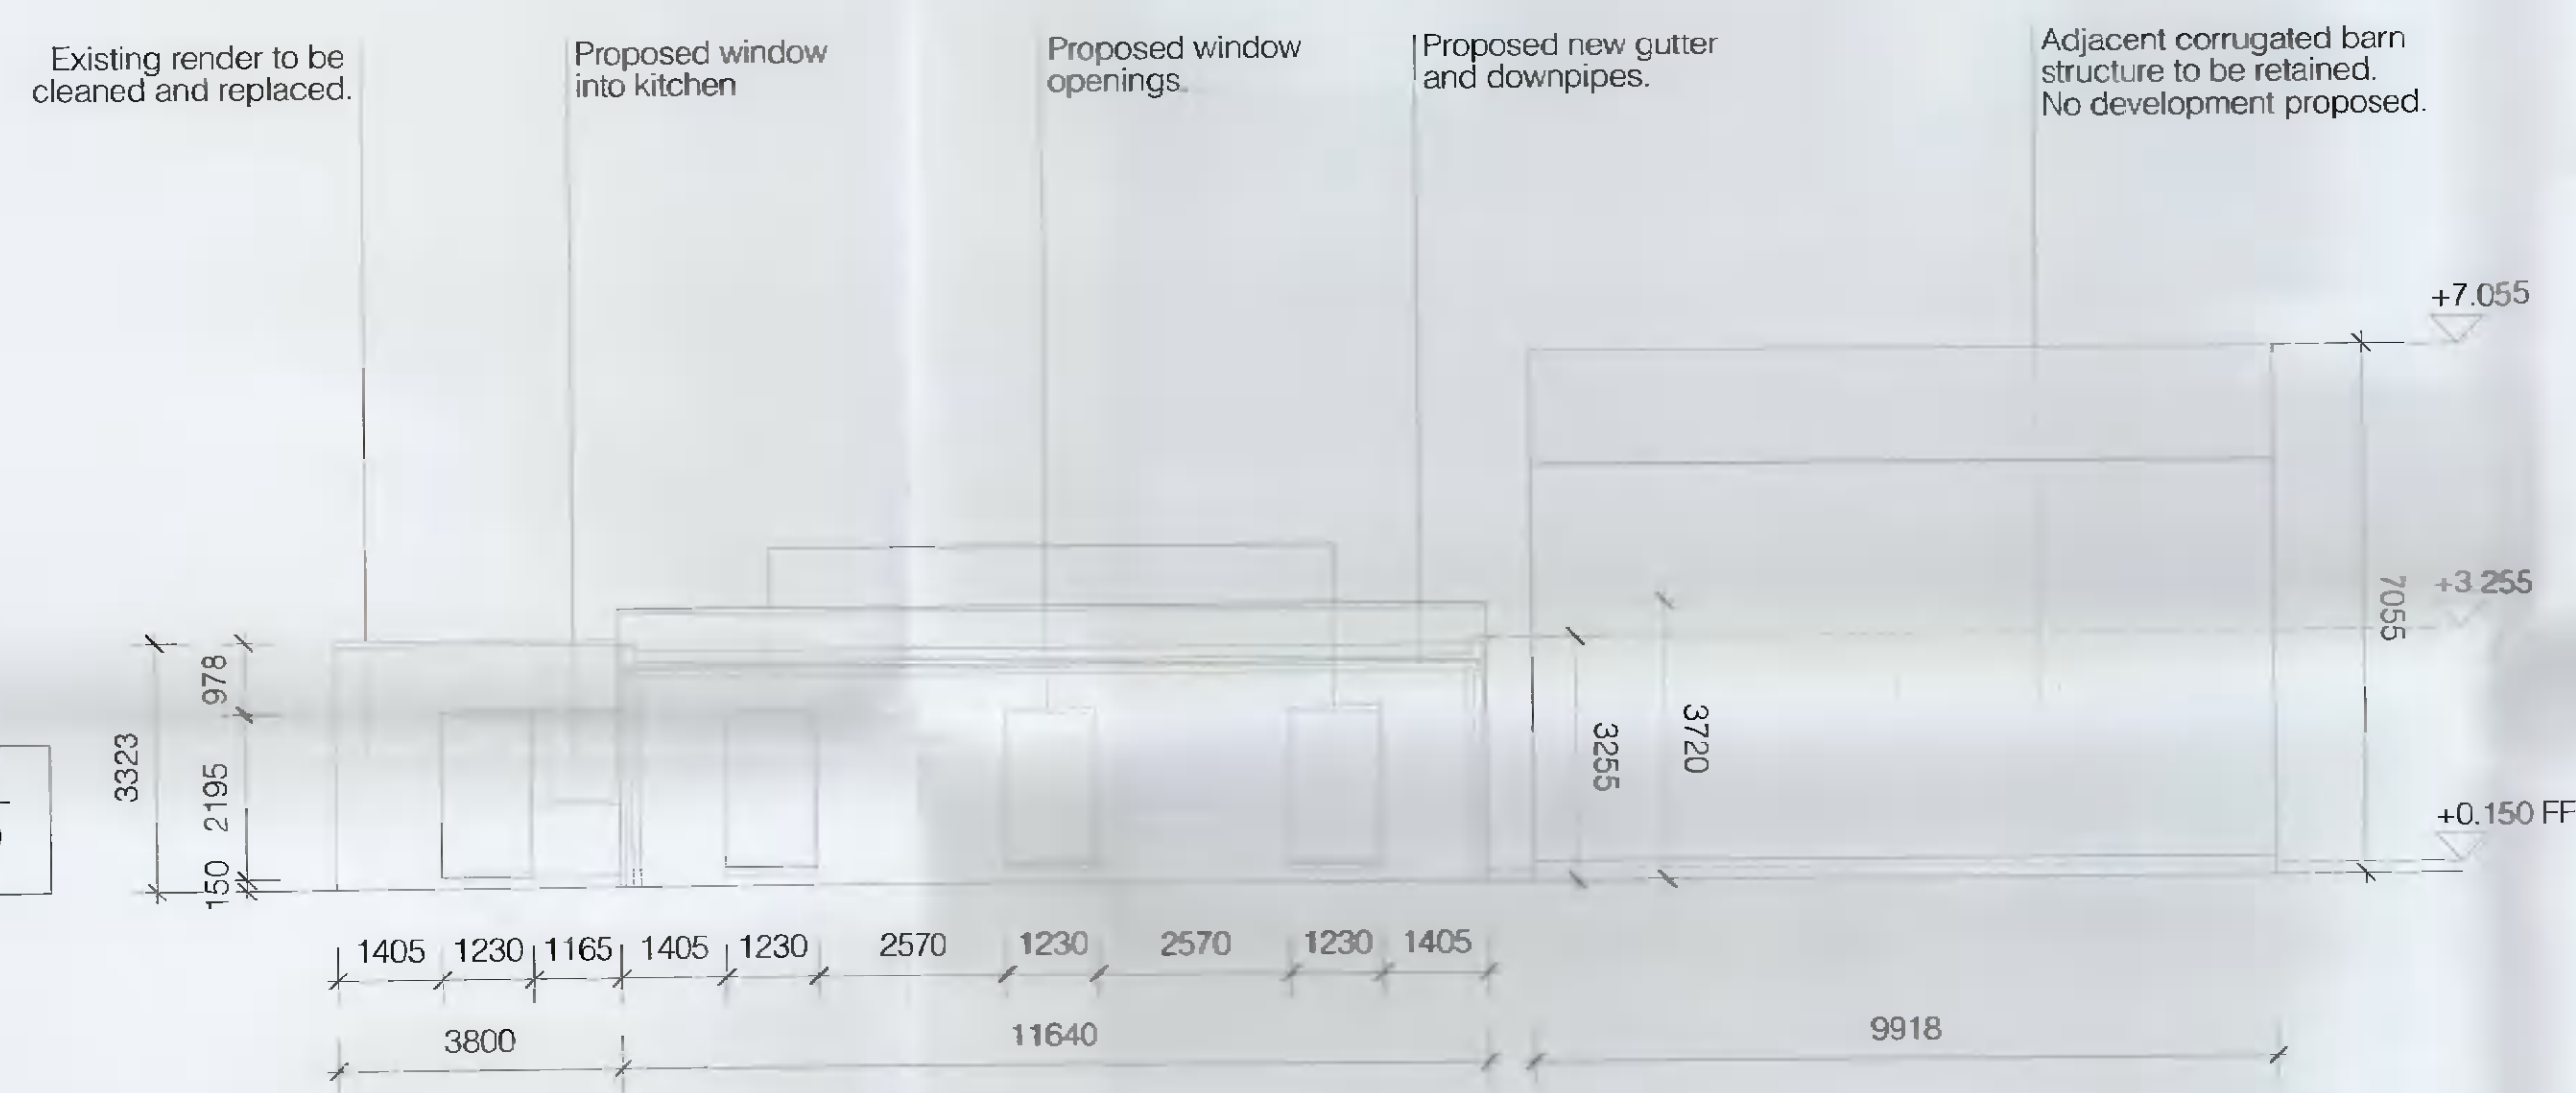


02-01-03 PROPOSED ELEVATION NORTH-EAST 1:100

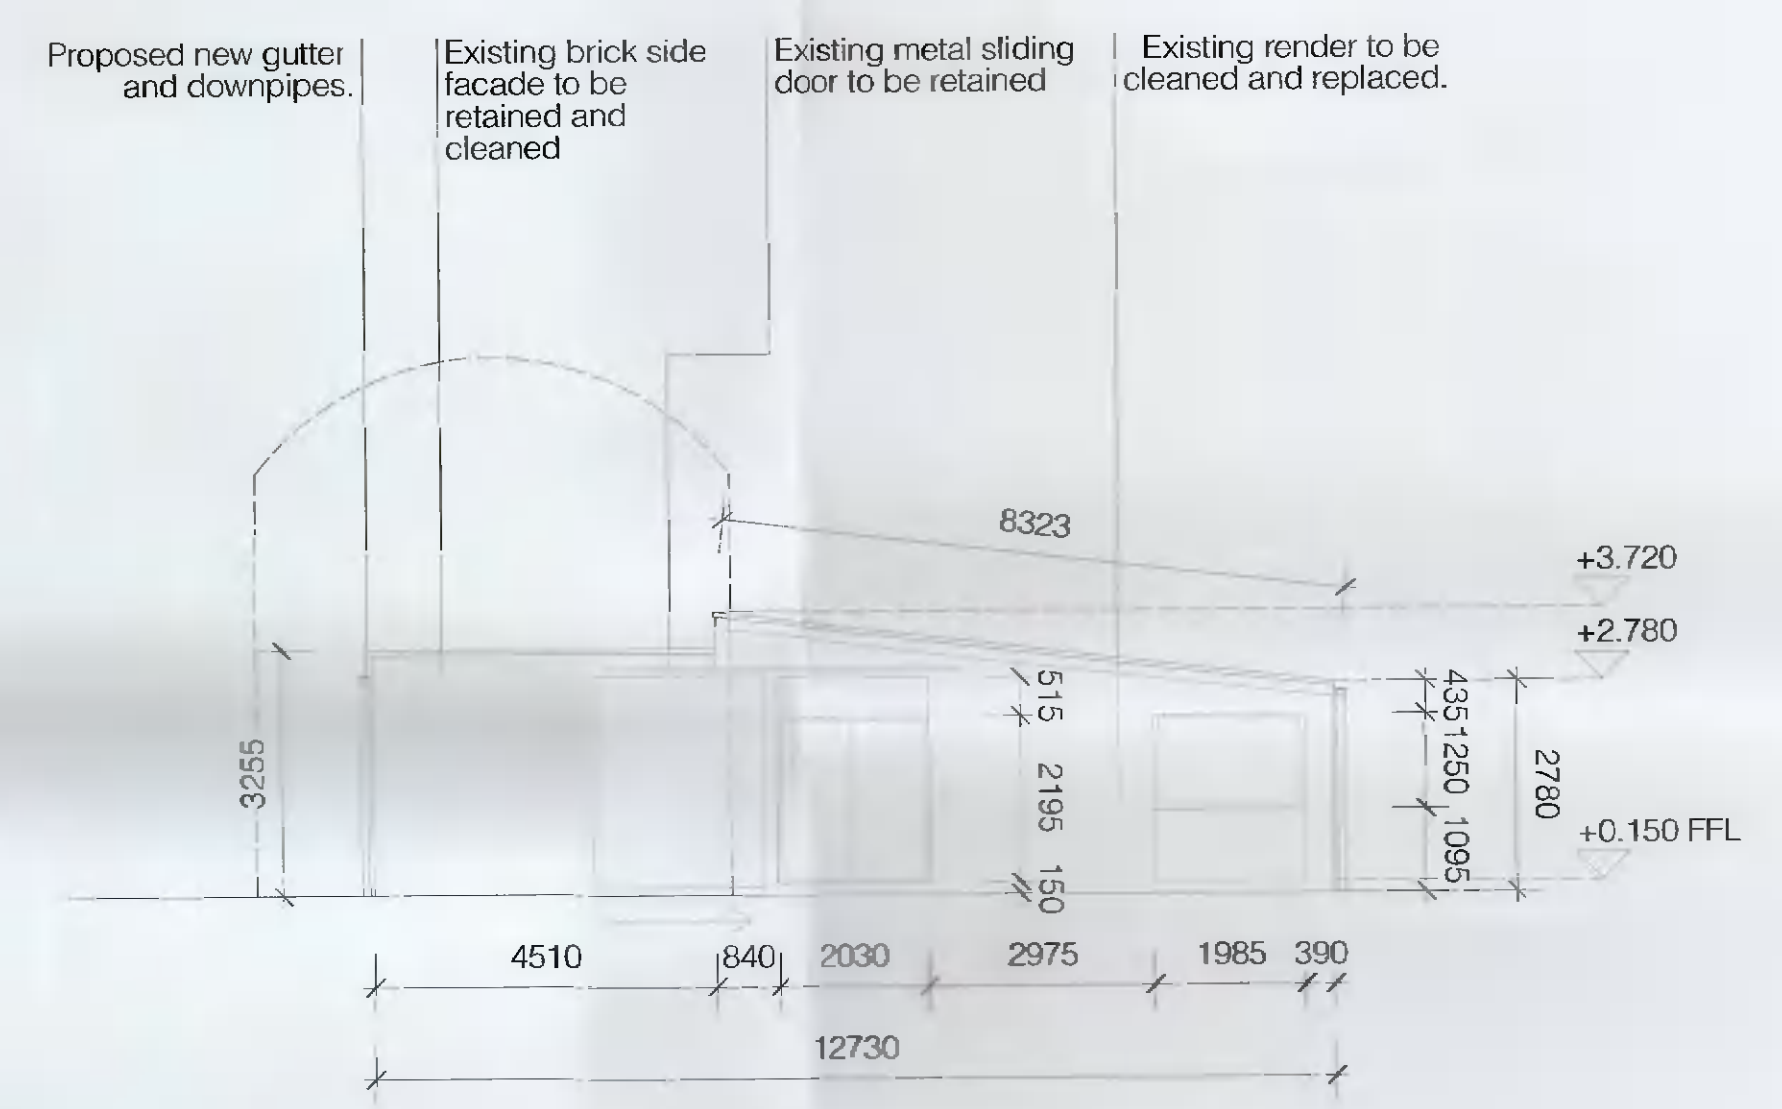

02-01-01 PROPOSED ELEVATION NORTH-WEST 1:100

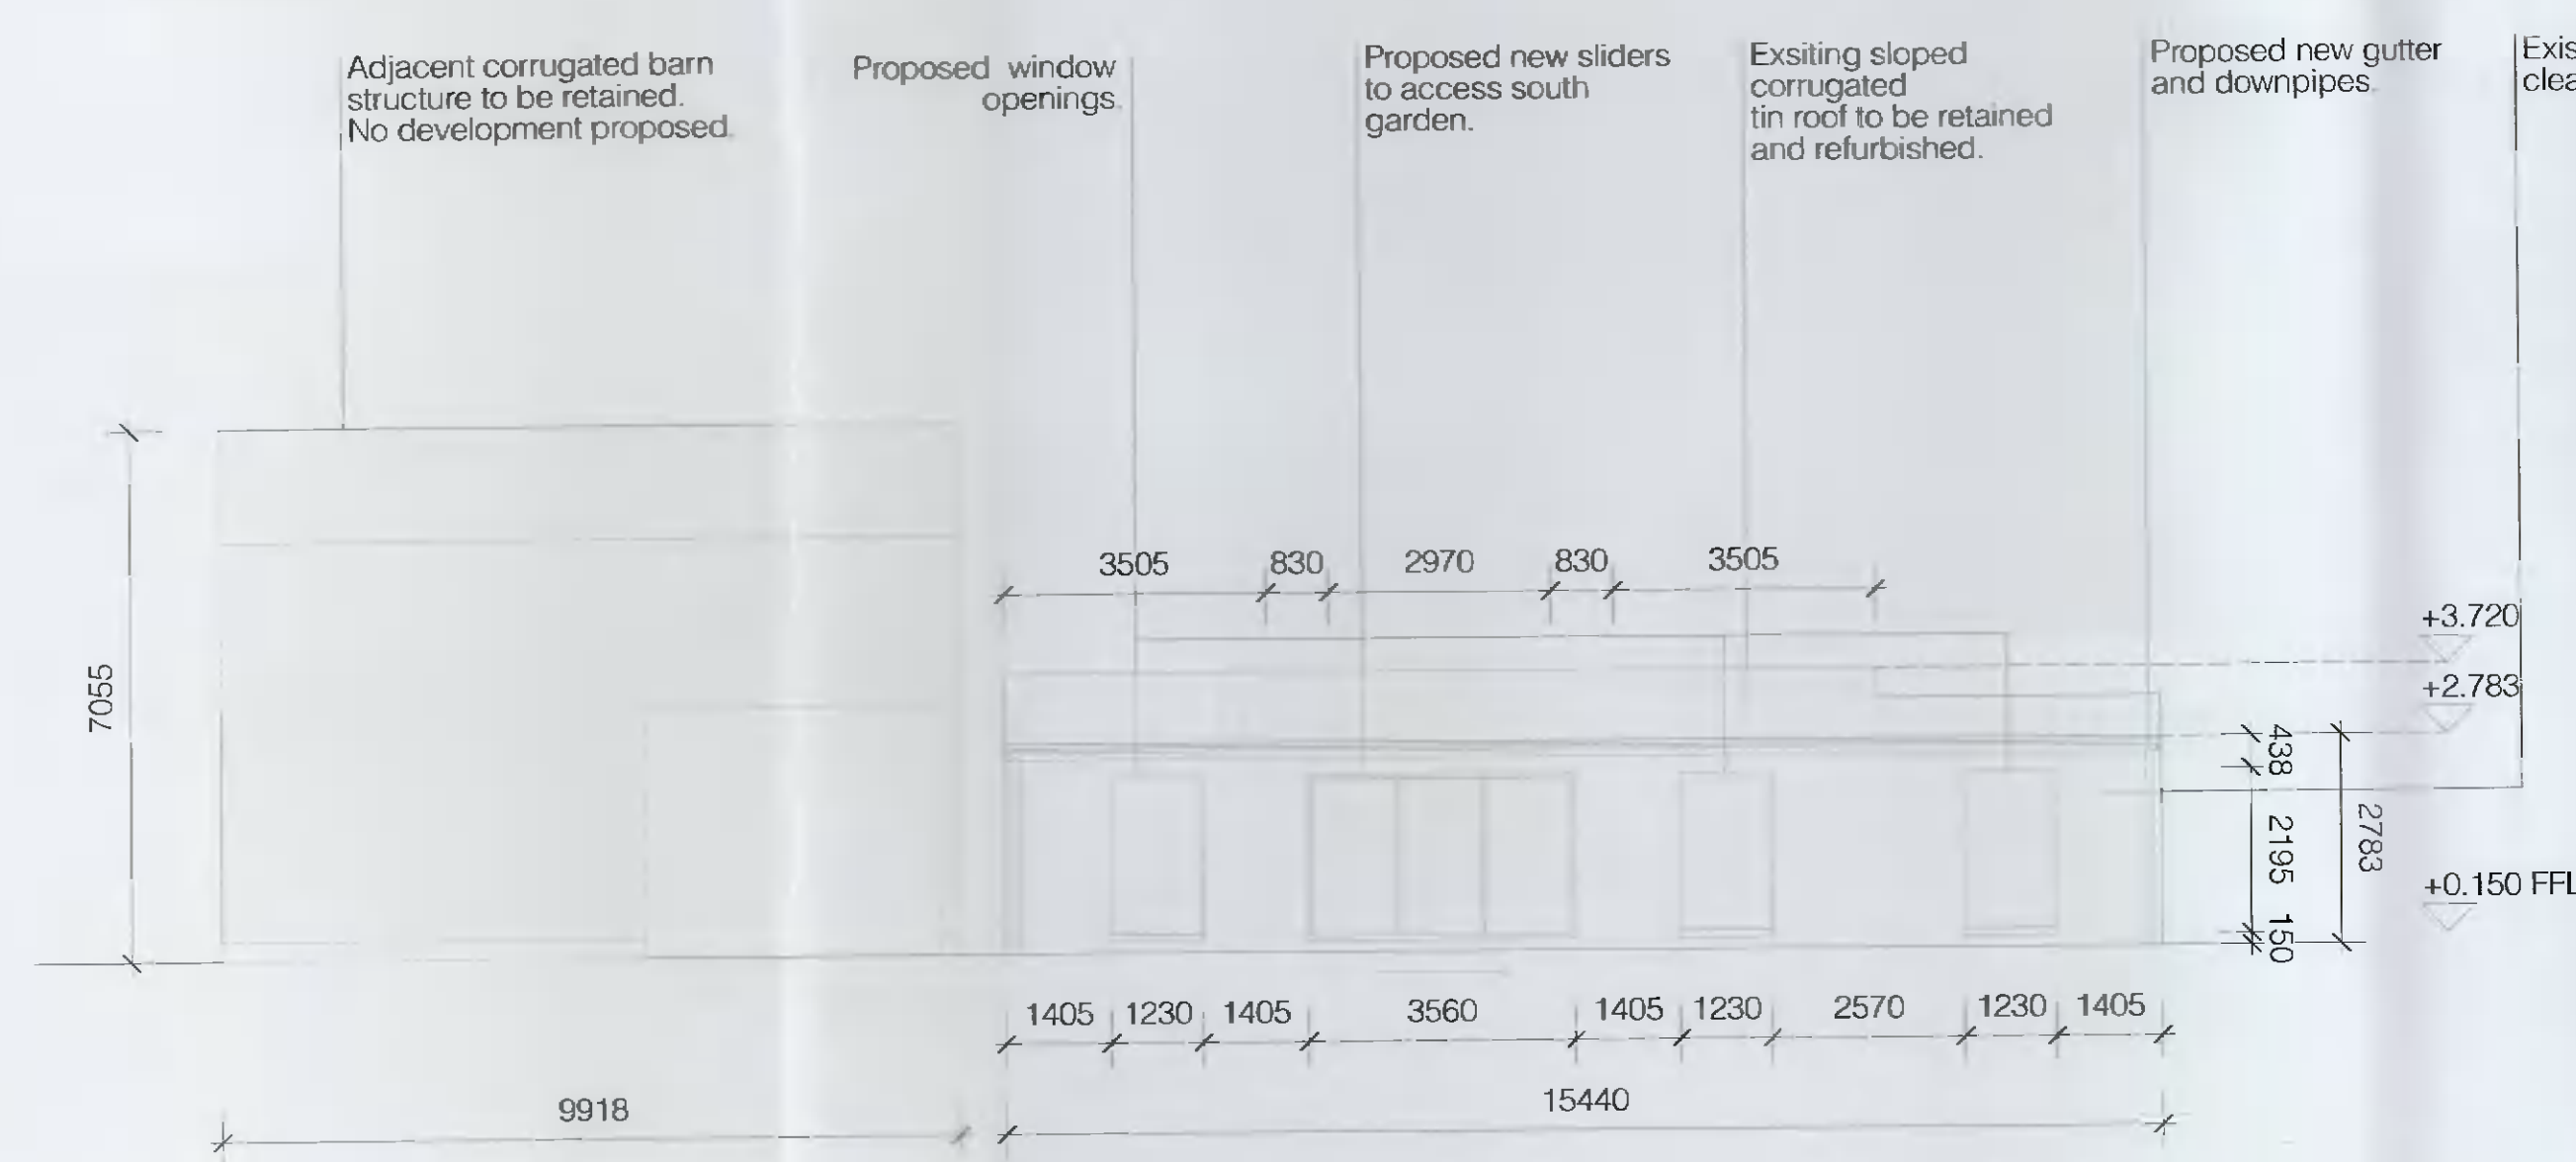

02-01-01 PROPOSED ELEVATION SOUTH-WEST 1:100

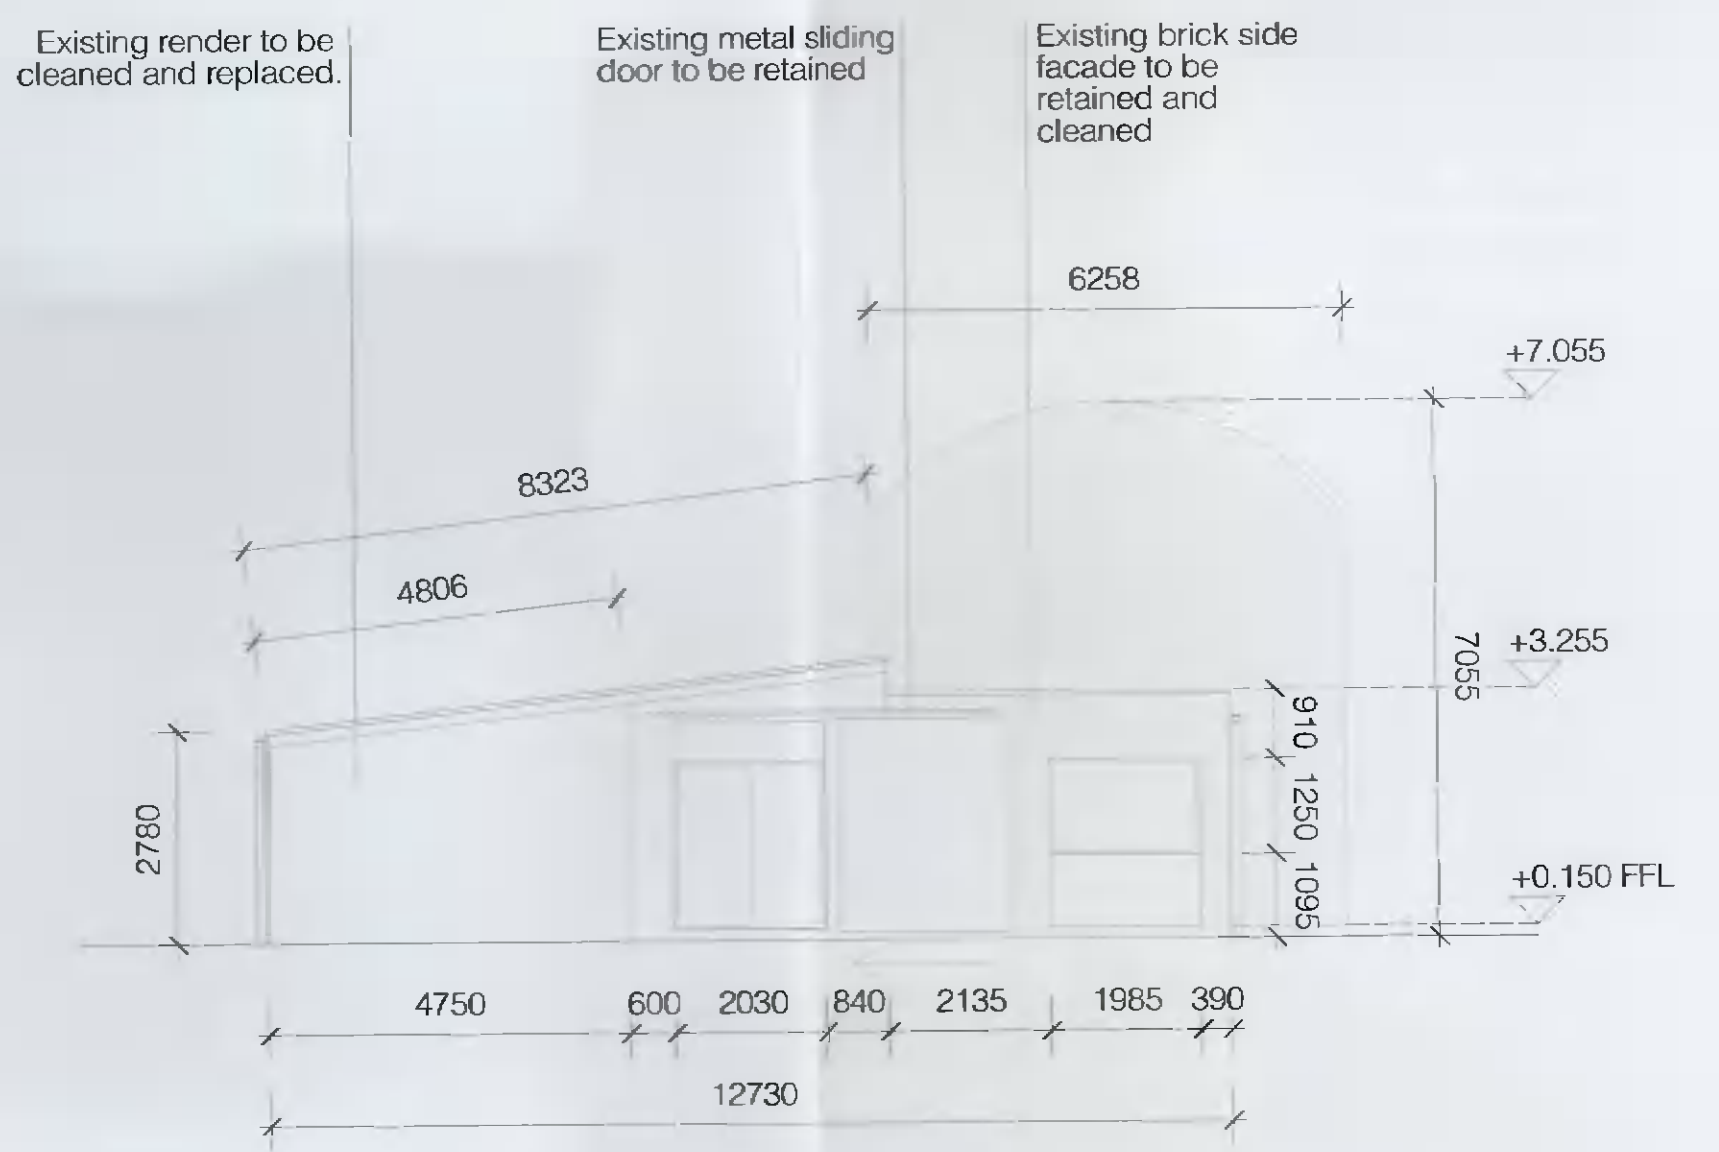

SHEET TITLE: **PLANNING DRAWING: PROPOSED ELEVATIONS**
 SCALE: **1:100**
 DRAWN BY: **NICOLAS HOWDEN**
 SHEET NUMBER: **02-02**

PROJECT TITLE AND ADDRESS: **STABLE HOUSE MATTIE, WINDMILLHILL, RATHCOOLE, COUNTY DUBLIN**
 DATE: **26.01.2022**
 SHEET SIZE: **A1**

NOTES: **PRINCIPAL DIMENSIONS ARE IN MILLIMETERS. THIS DRAWING TO BE READ IN CONJUNCTION WITH ALL OTHER ARCHITECTURAL & ENGINEERING DRAWINGS.**