


# Planning Pack Map

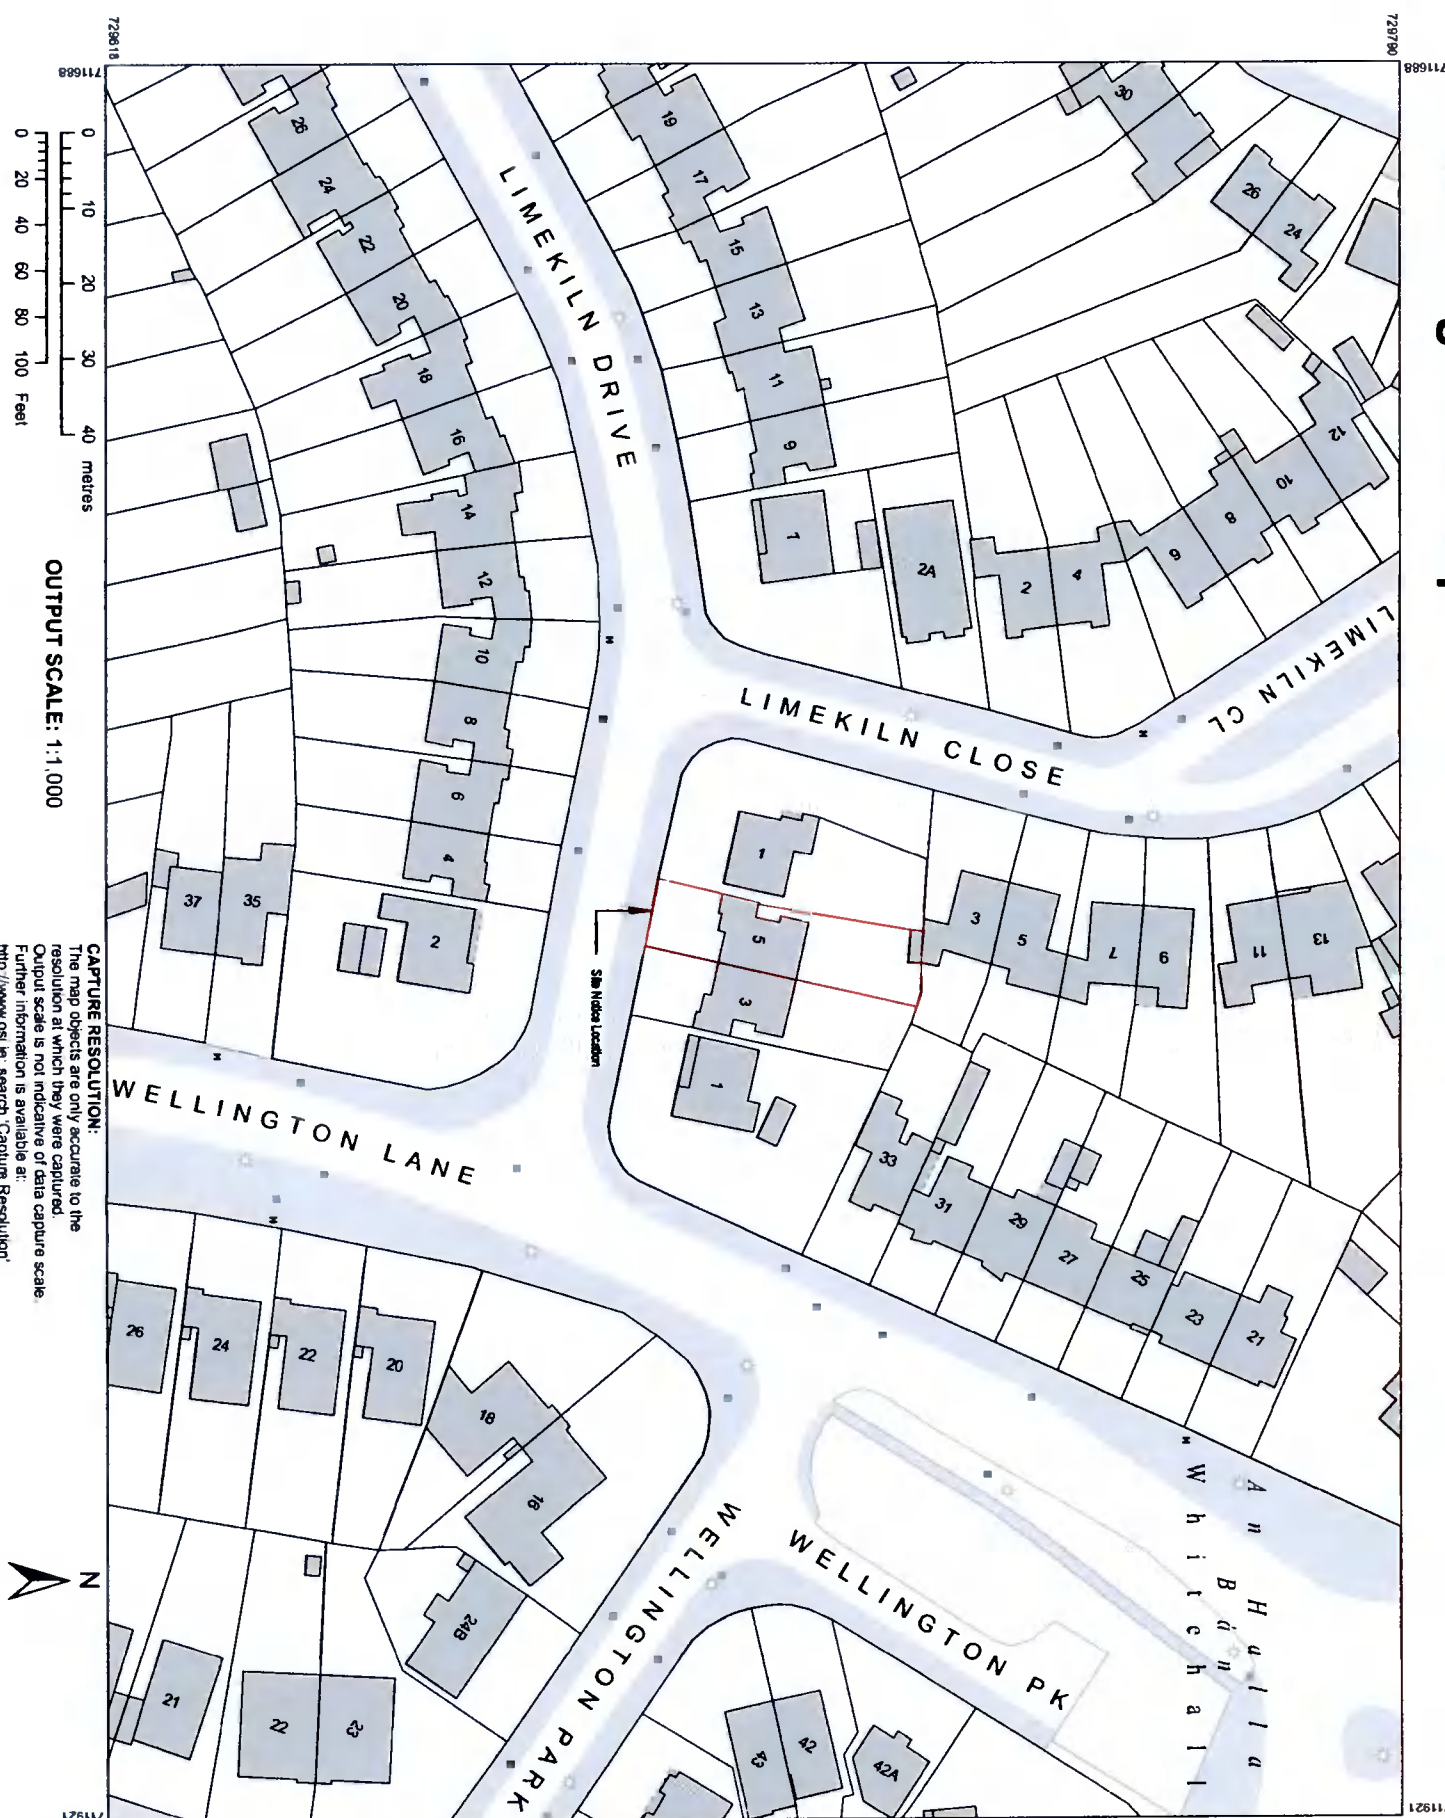

**CAPTURE RESOLUTION:**  
The map objects are only accurate to the resolution at which they were captured. Output scale is not indicative of data capture scale. Further information is available at: <http://www.osi.ie/search/CaptureResolution/>



**CENTRE COORDINATES:**  
ITM 711805.729704

**PUBLISHED:** 01/02/2022  
ORDER NO.: 50247326\_1

**MAP SERIES:** 1:1,000  
1:1,000  
1:1,000

**MAP SHEETS:** 3327-20  
3327-25

**COMPILED AND PUBLISHED BY:**  
Ordnance Survey Ireland,  
Phoenix Park,  
Dublin 8,  
Ireland.

Unauthorised reproduction  
infringes Ordnance Survey Ireland  
and Government of Ireland  
copyright.

All rights reserved.  
No part of this publication may  
be copied, reproduced  
or transmitted in any form  
or by any means without the prior  
written permission of  
the copyright owners.

The representation on this map  
of a road, track or footpath  
is not evidence of the existence  
of a right of way.

Ordnance Survey maps  
never show legal property  
boundaries, nor do they  
show ownership of  
physical features.

© Suirbheacht Ordánais Éireann,  
2022  
© Ordnance Survey Ireland, 2022  
[www.osi.ie/copyright/](http://www.osi.ie/copyright/)

**LEGEND:**  
<http://www.osi.ie/search/LargeScaleLegend/>

1 Site location Ordnance Survey Map  
1 : 1000

REF.	DATE	Revision
<p><b>Peter Brennan</b> Hayfield House, Knocklyon Road, Templeogue, Dublin 18</p>		
North Point		
PROJECT: Proposed Extension & Attic Conversion, Oct 01 Rev 03		
PROJECT NO: PRJ112		
CLIENT: David & Michelle Whiston		
ADDRESS: 5 Limekiln Drive, Dublin 12, D12 AP80		
DRAWN BY: Peter Brennan		
DATE: 01/02/22		
SCALE: 1 : 1000		
DRAWING: Site location Ordnance Survey Map		
DO NOT SCALE FROM DRAWING		
STATUS: Planning		
EMAIL: <a href="mailto:design@pbrbrennan.com">design@pbrbrennan.com</a>		
TEL: 087 202 9982		