


Section 4  
1 : 100

Section 5  
1 : 100

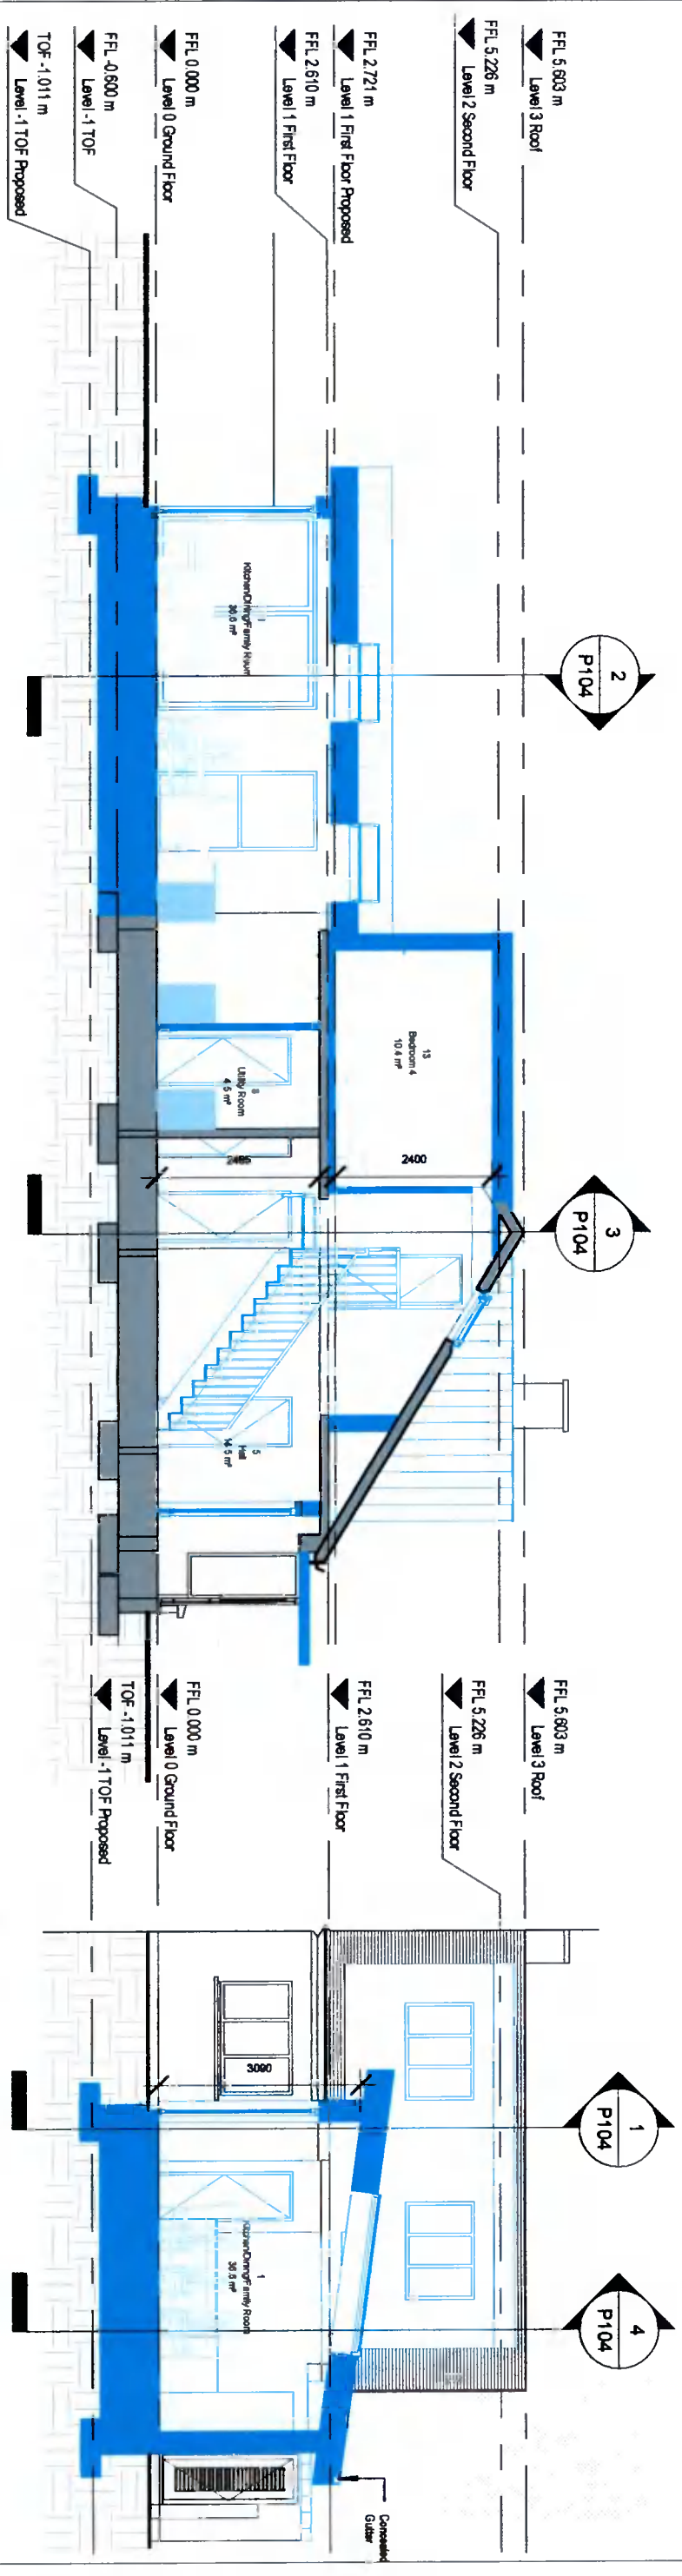

Section 6  
1 : 100

Section 3  
1 : 100

REF.	DATE	Revision

**Peter Brennan**  
 Hayfield House, Knocklyon Road, Templeogue, Dublin 16  
 North Point

PROJECT: Proposed Extension & Attic Conversion, Oct 01, Rev. 03  
 PROJECT NO: PRJ1112  
 CLIENT: David & Michelle Whiston  
 ADDRESS: 5 Limekiln Drive, Dublin 12, D12 AP80  
 DRAWN BY: Peter Brennan  
 DATE: 01/02/22 SCALE: 1 : 100 DRG. No: P104  
 DRAWING: Sections Proposed STATUS: Planning  
 DO NOT SCALE FROM DRAWING  
 EMAIL: david@pbrbrennan.com TEL: 087 202 9802