




1  
1 : 200  
Contiguous Elevations South Existing

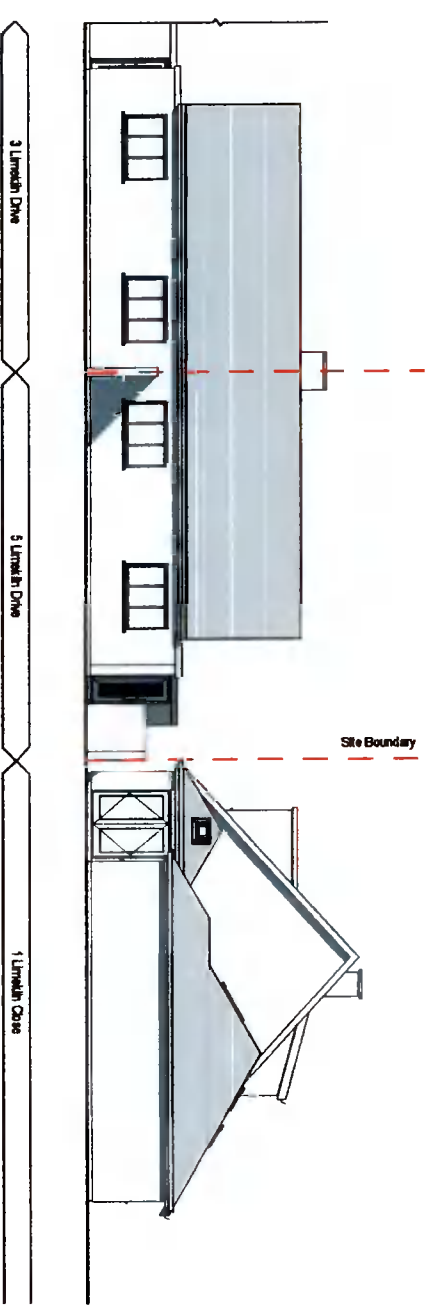

3  
1 : 200  
Contiguous Elevations North Existing

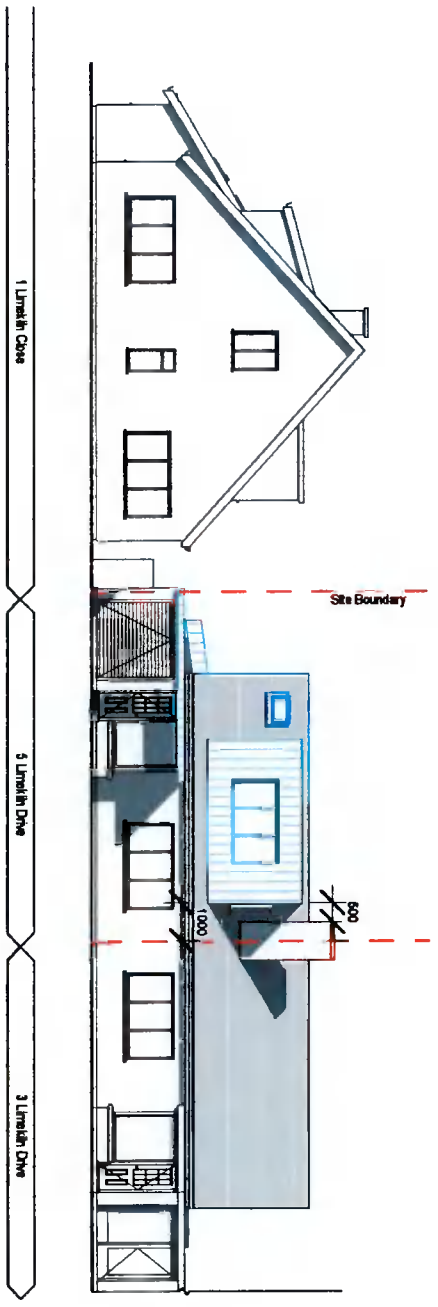

2  
1 : 200  
Contiguous Elevations South Proposed

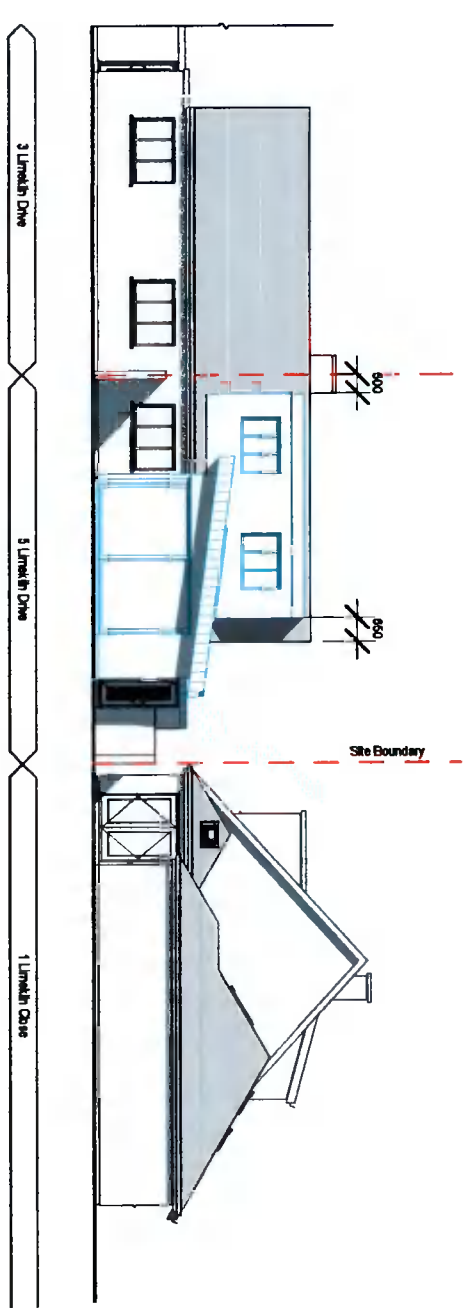

4  
1 : 200  
Contiguous Elevations North Proposed

REF.	DATE	Revision
Peter Brennan Hayfield House, Knocklyon Road, Templeogue, Dublin 16		
North Point		
PROJECT: Proposed Extension & Attic Conversion, Oct 01, Rev. 03		
PROJECT NO: PRJ112		
CLIENT: David & Michelle Whiston		
ADDRESS: 5 Lincolin Drive, Dublin 12, D12 AP80		
DRAWN BY: Peter Brennan		
DATE: 01/02/22	SCALE: 1 : 200	DRG. No: P107
DRAWING: Contiguous Elevations		
DO NOT SCALE FROM DRAWING STATUS: Planning		
EMAIL: design@peterbrennan.com	TEL: 087 202 9892	