


Room Name Legend

Bedroom 2
Cloak Room
En-Suite
Hall
Kitchen/Dining/Family Room
Living Room
Porch
Utility Room
WC

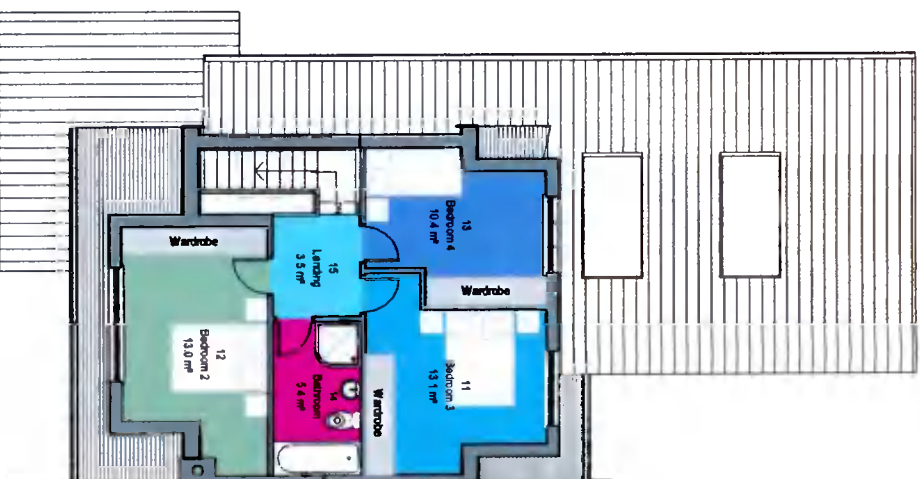


Room Name Legend

Bathroom
Bedroom 2
Bedroom 3
Bedroom 4
Landing

1 Level 0 Ground Floor Proposed Colour Fill
1 : 150

2 Level 1 First Floor Proposed Colour Fill
1 : 150

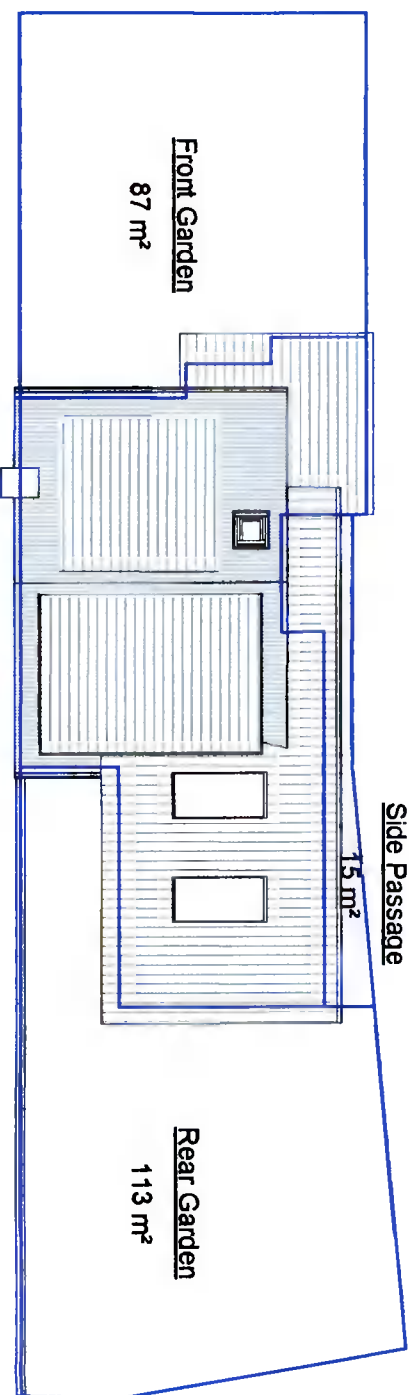

Building Area Legend

15 m²
87 m²
113 m²

3 Site Area Plan Proposed
1 : 200

Room Schedule Existing

Level	Name	Number	Area
Level 0 Ground Floor	Hot Press	1	0 m²
Level 0 Ground Floor	Master Bedroom	2	13 m²
Level 0 Ground Floor	WC	3	3 m²
Level 0 Ground Floor	Kitchen	4	6 m²
Level 0 Ground Floor	Hall	5	4 m²
Level 0 Ground Floor	Living Room	6	18 m²
Level 0 Ground Floor	Hall	7	2 m²
Level 0 Ground Floor	Bedroom 2	8	15 m²

Room Schedule Proposed

Level	Name	Number	Area
Level 0 Ground Floor	Hot Press	1	0 m²
Level 0 Ground Floor	Master Bedroom	2	13 m²
Level 0 Ground Floor	WC	3	3 m²
Level 0 Ground Floor	Kitchen	4	6 m²
Level 0 Ground Floor	Hall	5	4 m²
Level 0 Ground Floor	Living Room	6	18 m²
Level 0 Ground Floor	Hall	7	2 m²
Level 0 Ground Floor	Bedroom 2	8	15 m²
Level 1 First Floor	Attic Storage Room	9	60 m²
Level 1 First Floor	Attic Storage Room	10	60 m²

Total Floor Area

Level 0 Ground Floor	215 m²
Level 1 First Floor	121 m²
Total Floor Area	336 m²

Room Schedule Existing

Level	Name	Number	Area
Level 0 Ground Floor	Kitchen/Dining/Family Room	1	37 m²
Level 0 Ground Floor	Bedroom 2	2	11 m²
Level 0 Ground Floor	Living Room	3	18 m²
Level 0 Ground Floor	En-Suite	4	3 m²
Level 0 Ground Floor	Hall	5	14 m²
Level 0 Ground Floor	WC	6	2 m²
Level 0 Ground Floor	Utility Room	8	5 m²
Level 0 Ground Floor	Cloak Room	9	1 m²
Level 0 Ground Floor	Porch	10	2 m²

93 m²

Room Schedule Proposed

Level	Name	Number	Area
Level 1 First Floor	Bedroom 3	11	13 m²
Level 1 First Floor	Bedroom 2	12	13 m²
Level 1 First Floor	Bedroom 4	13	10 m²
Level 1 First Floor	Bedroom	14	5 m²
Level 1 First Floor	Landing	15	3 m²

Total Floor Area

Level 0 Ground Floor	215 m²
Level 1 First Floor	45 m²
Total Floor Area	260 m²

Site Area Schedule

Name	Number	Area
Rear Garden	1	113 m²
Front Garden	2	87 m²
Side Passage	4	15 m²
Grand total	3	215 m²

Building Area Legend

15 m²
87 m²
113 m²

Peter Brennan
Hayfield House, Knocklyon Road, Templeogue, Dublin 16

PROJECT: Proposed Extension & Attic Conversion, Oct. 01, Rev. 03
PROJECT NO.: PRJ1112
CLIENT: David & Michelle Whiston
ADDRESS: 5 Limekiln Drive, Dublin 12, D12 AP80
DRAWN BY: Peter Brennan
DATE: 01/02/22 SCALE: As indicated DMG, No. P108
DRAWINGS: Colour Fill Plans Proposed
DO NOT SCALE FROM DRAWINGS STATUS: Planning
EMAIL: design@peterbrennan.ie TEL: 087 202 9892