
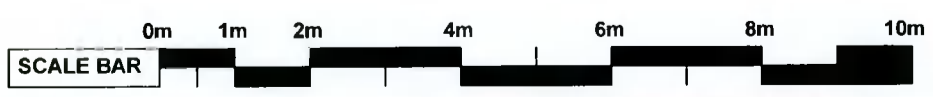
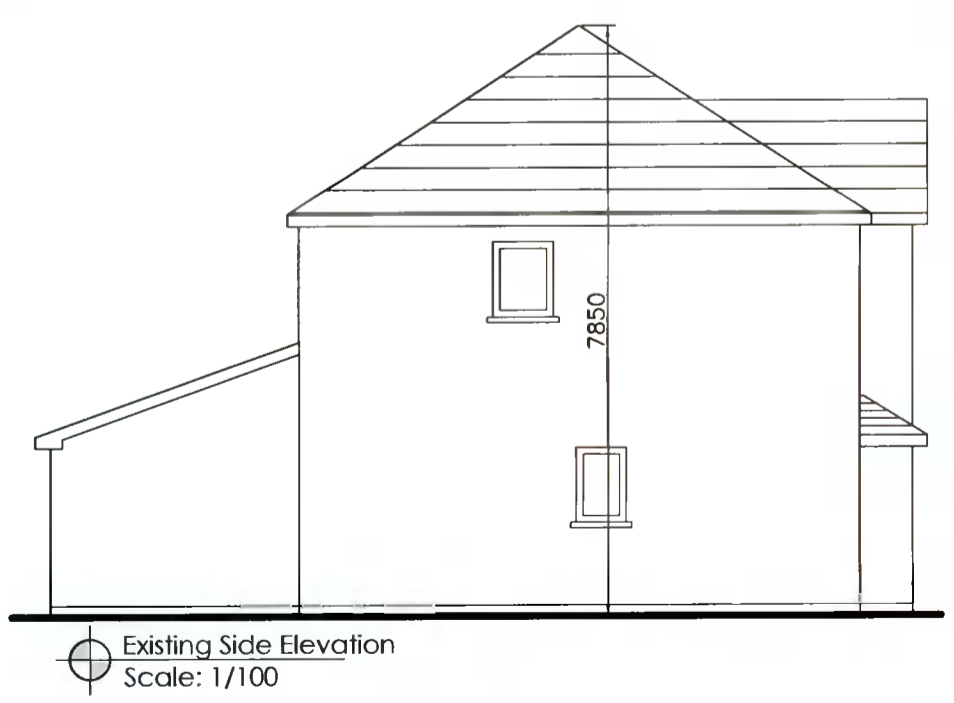
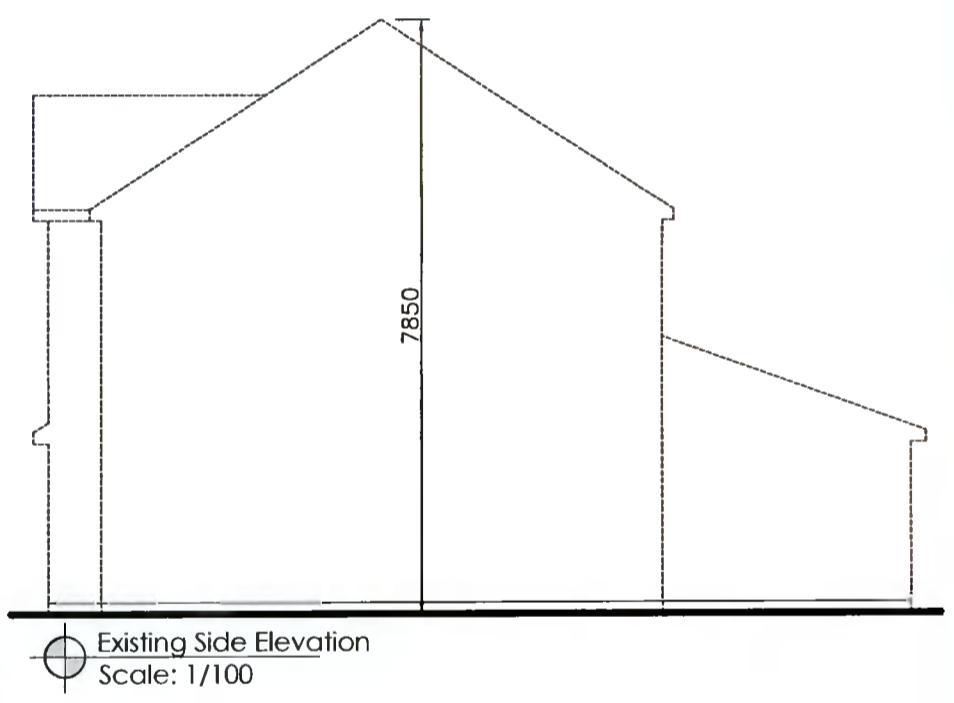
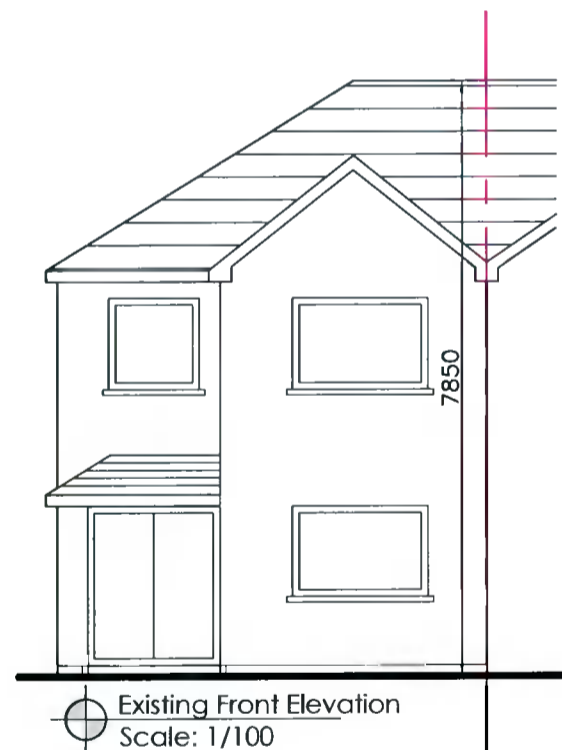
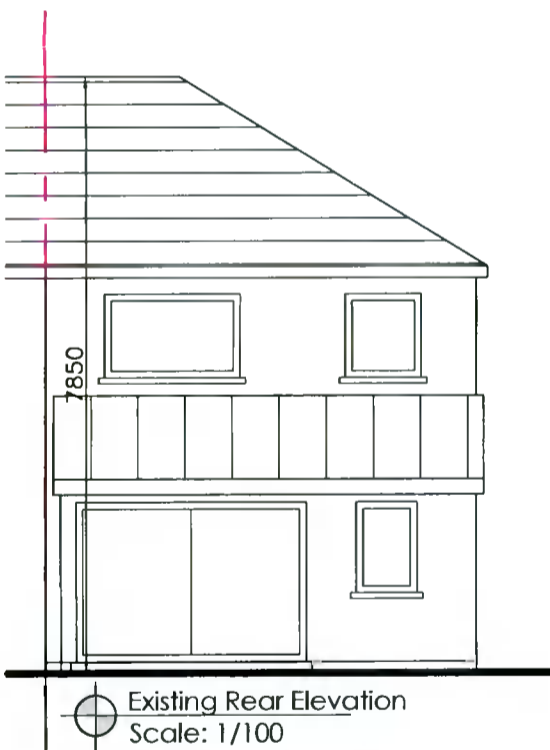
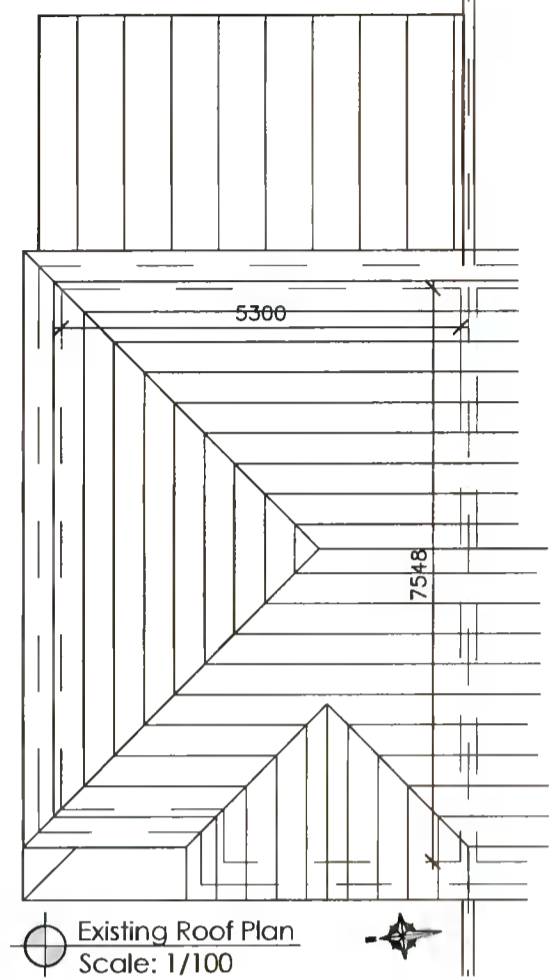
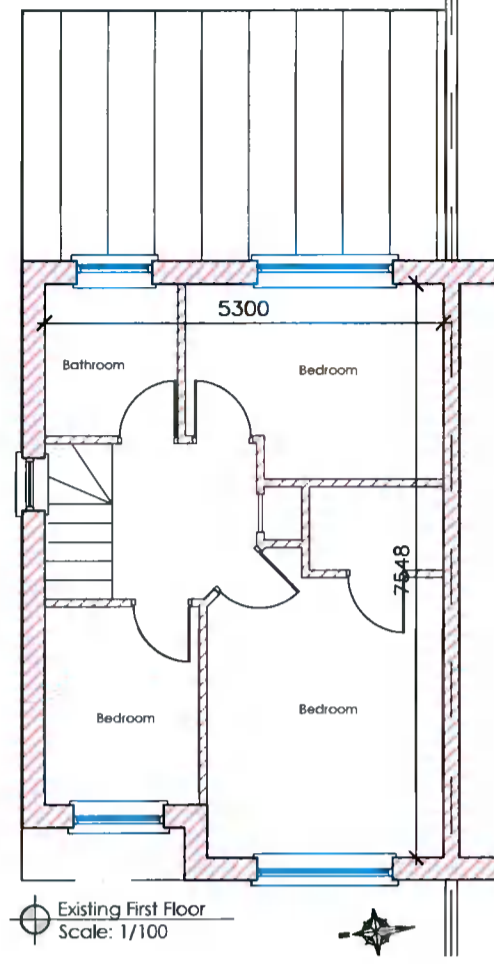


All Drawings are to be read in Conjunction with Tender Spec. and along with Engineers Detail and Spec. All sizes to be checked on Site by Contractor, All Building to be carried out to current BUILDING REGULATIONS

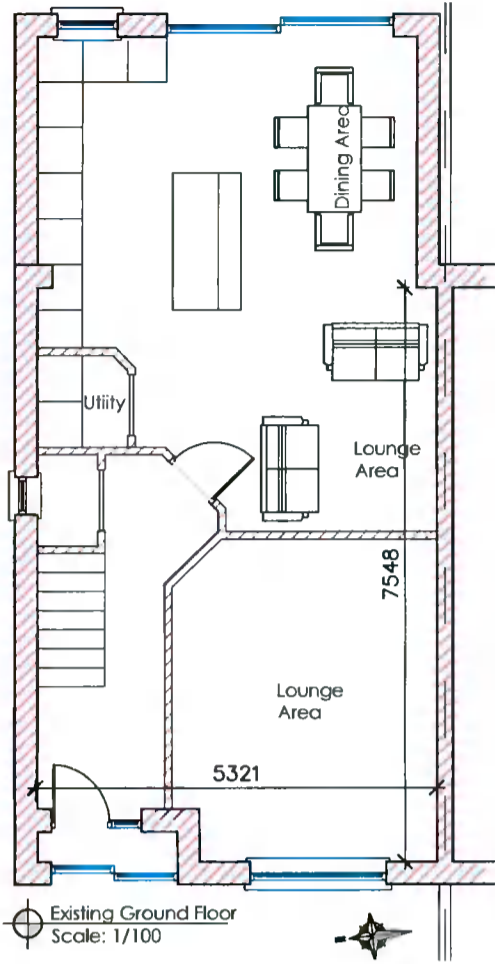

planning permission only

| | | | | | |
|--|-------------------------------|--|---------------------------|---------------------------|------------------------------------|
| Project Title: Proposed A11c Conversion & Roof Extension | Drawing No: PA- 000001 | Client: 4 Silverberry, Finstown Abbey, Lucan, Co.Dublin | Scale: As Shown | Date: DEC '2021 | Job Reference: DEC LN'21 |
|--|-------------------------------|--|---------------------------|---------------------------|------------------------------------|

This drawing is copyright © to PDC ARCHITECTURAL™ and may not be copied without permission. Use only figured dimensions. Do not scale this drawing. The contractor is responsible for checking all dimensions on site. These drawings are for Planning Application ONLY. Drawings are based on measured survey and visual inspection only. No opening up of construction or hidden areas was carried out.