

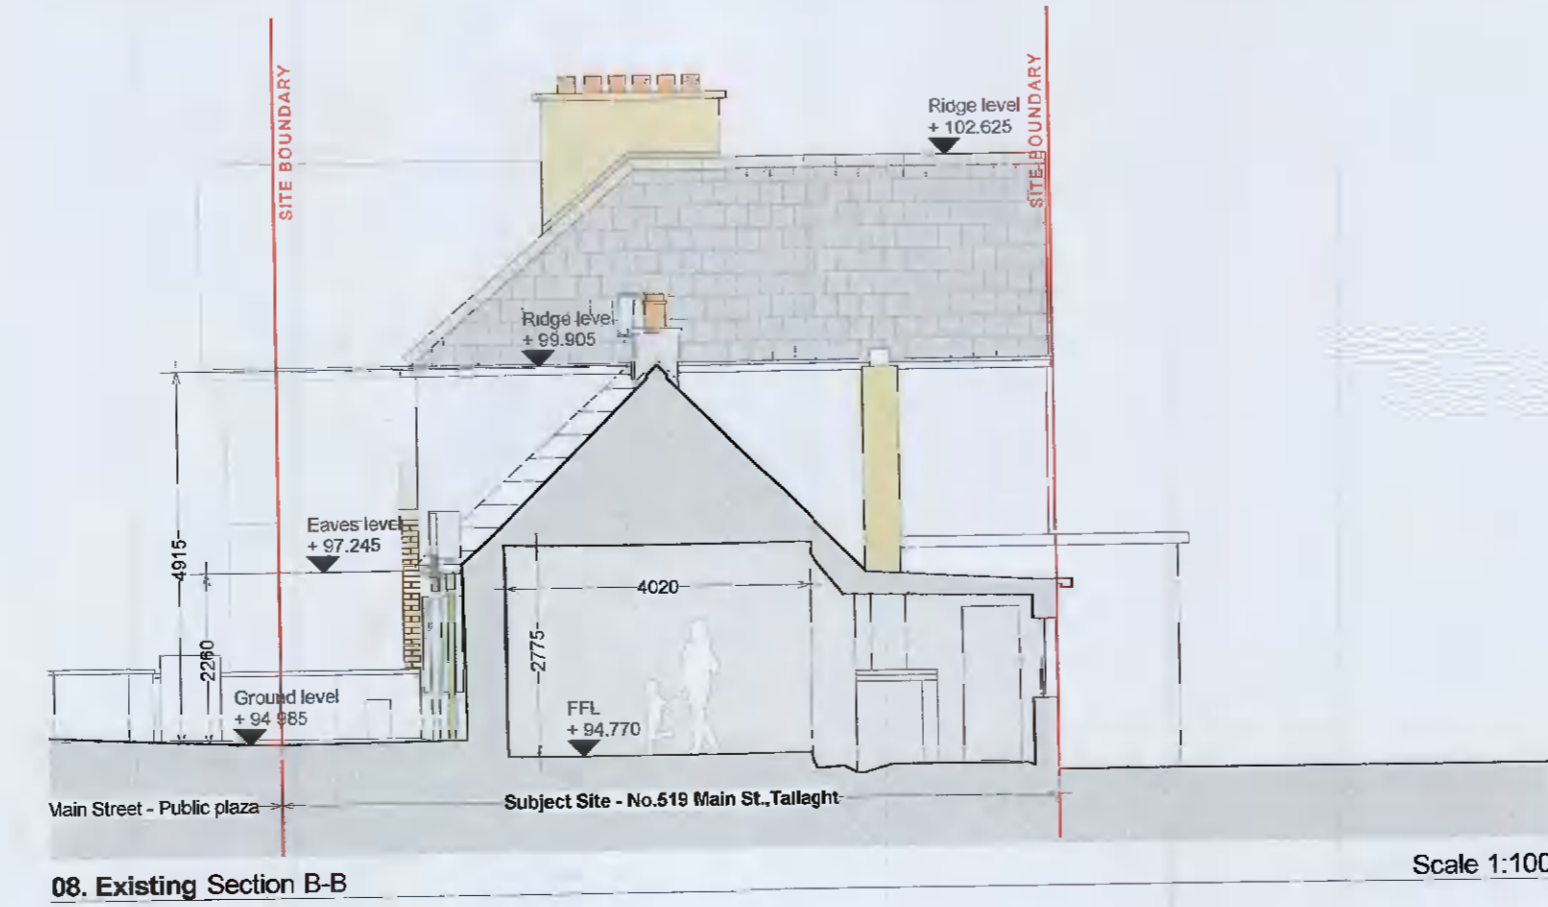
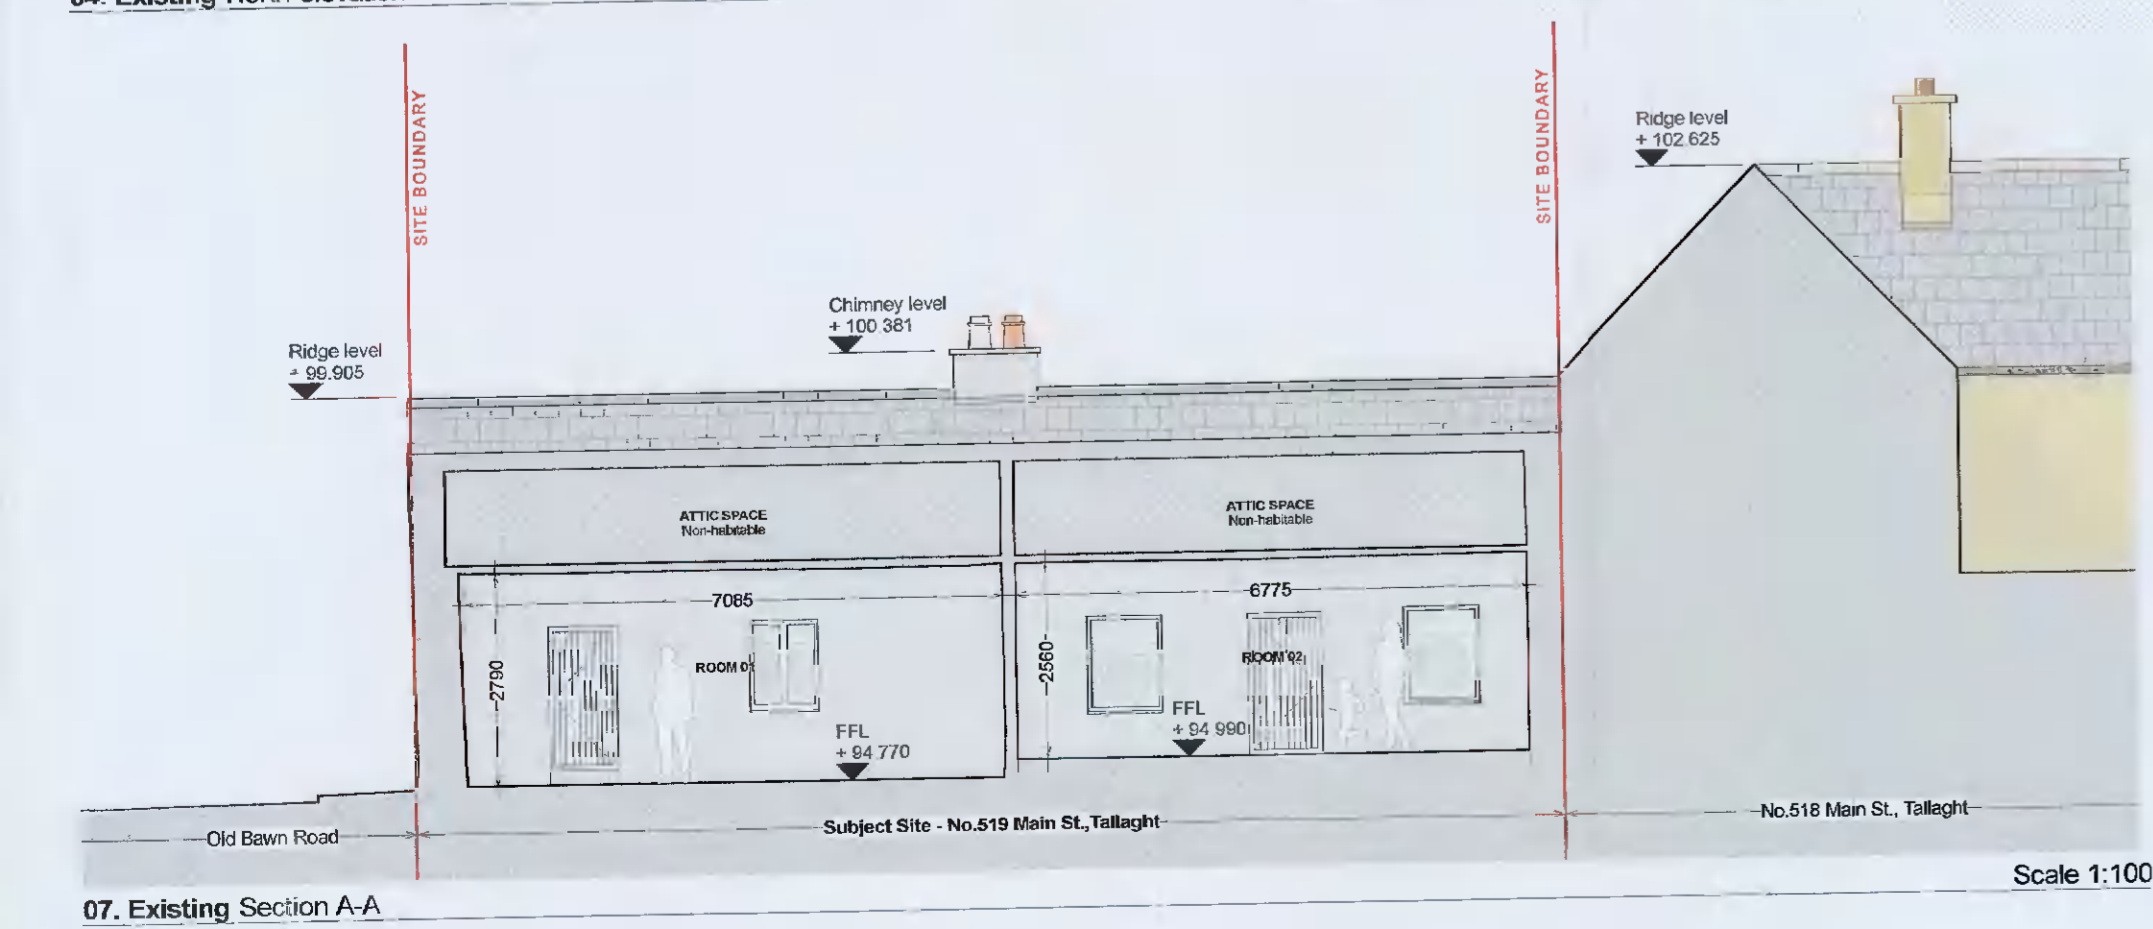
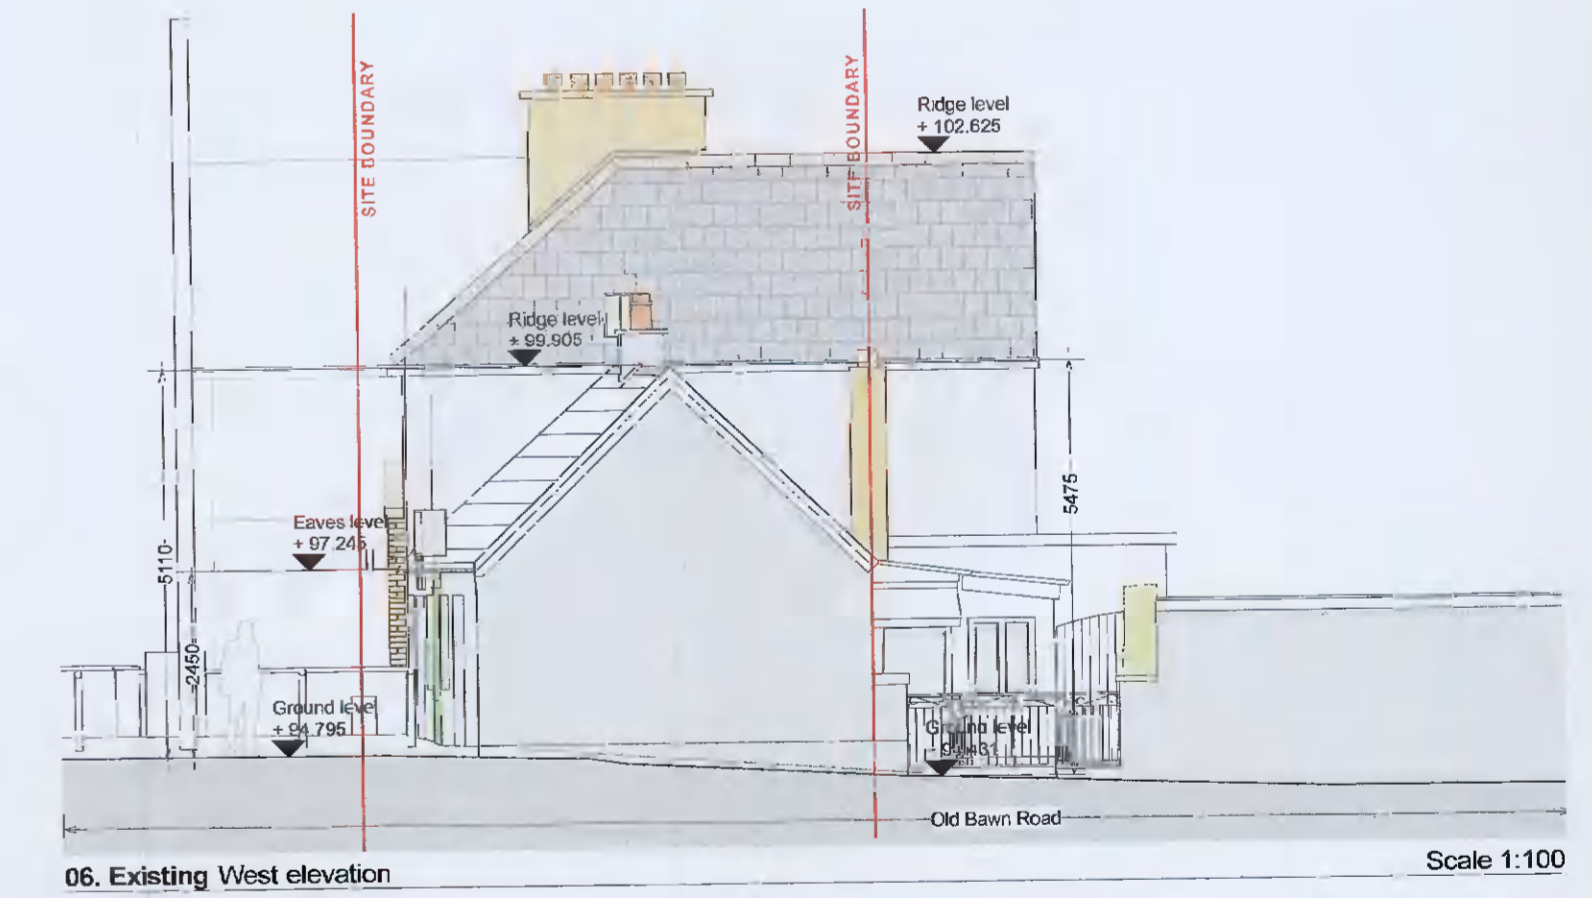
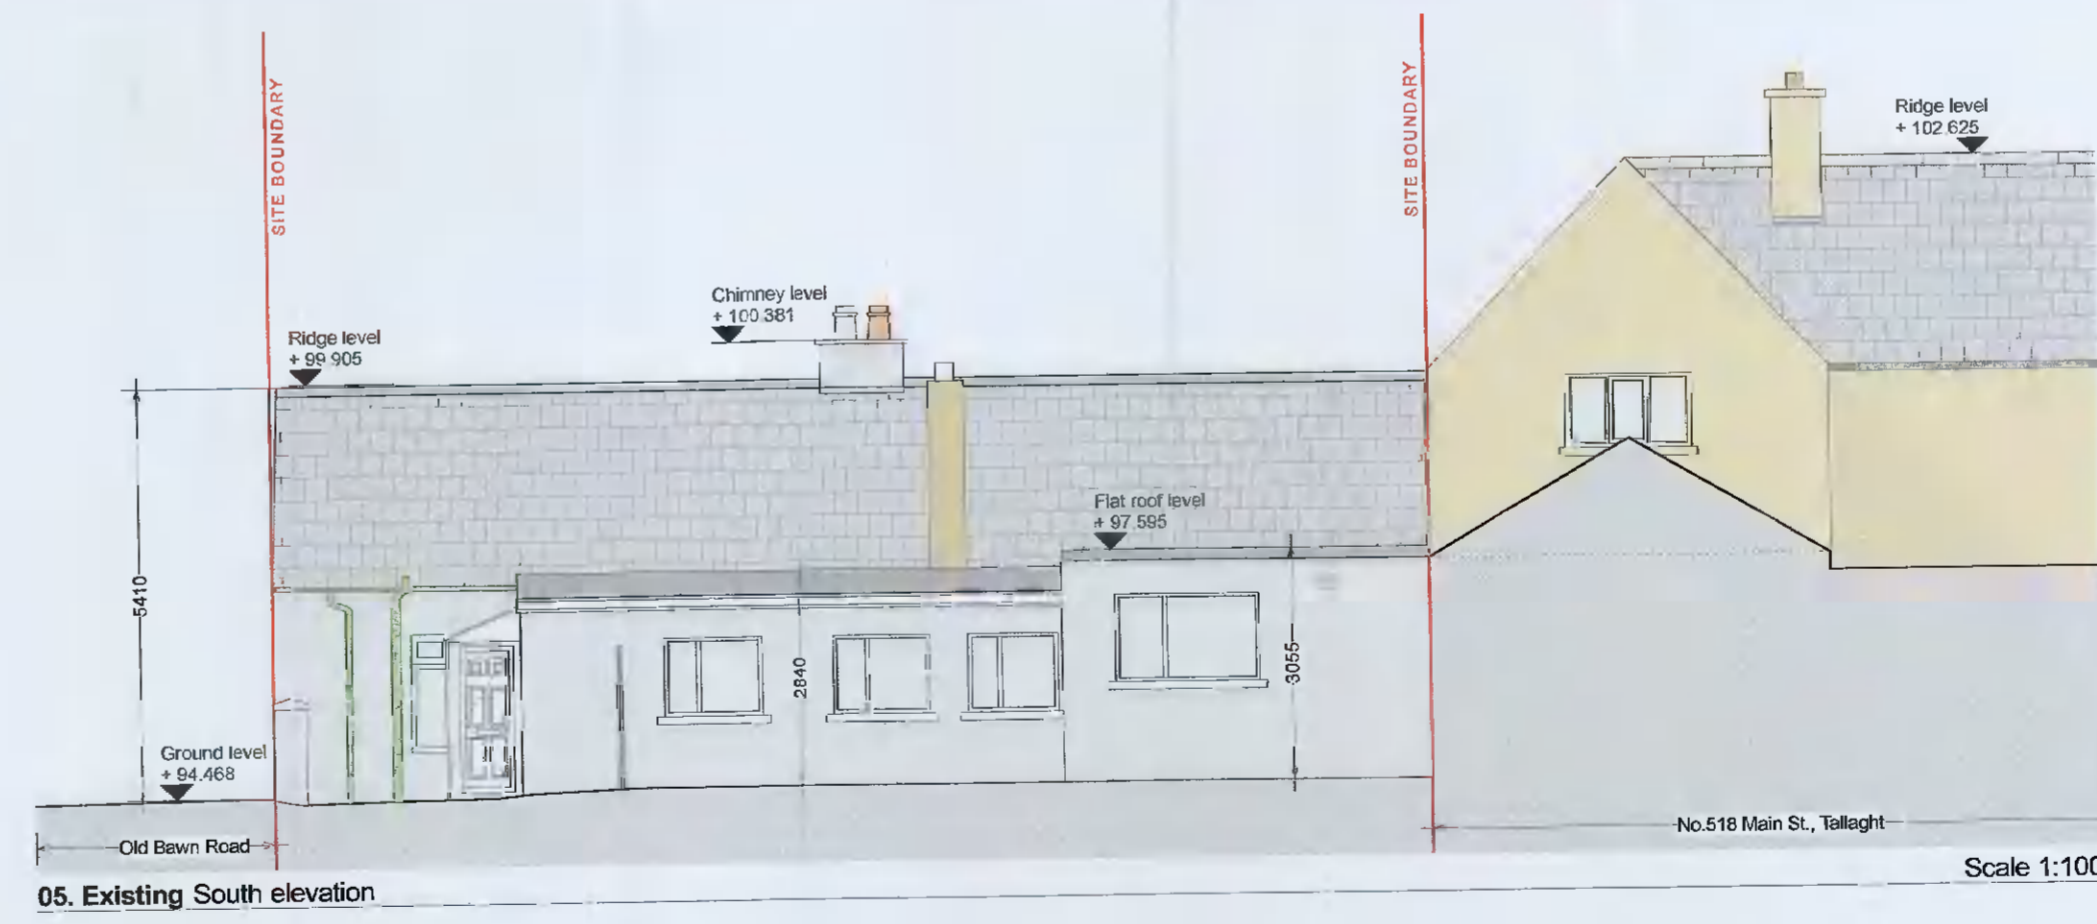
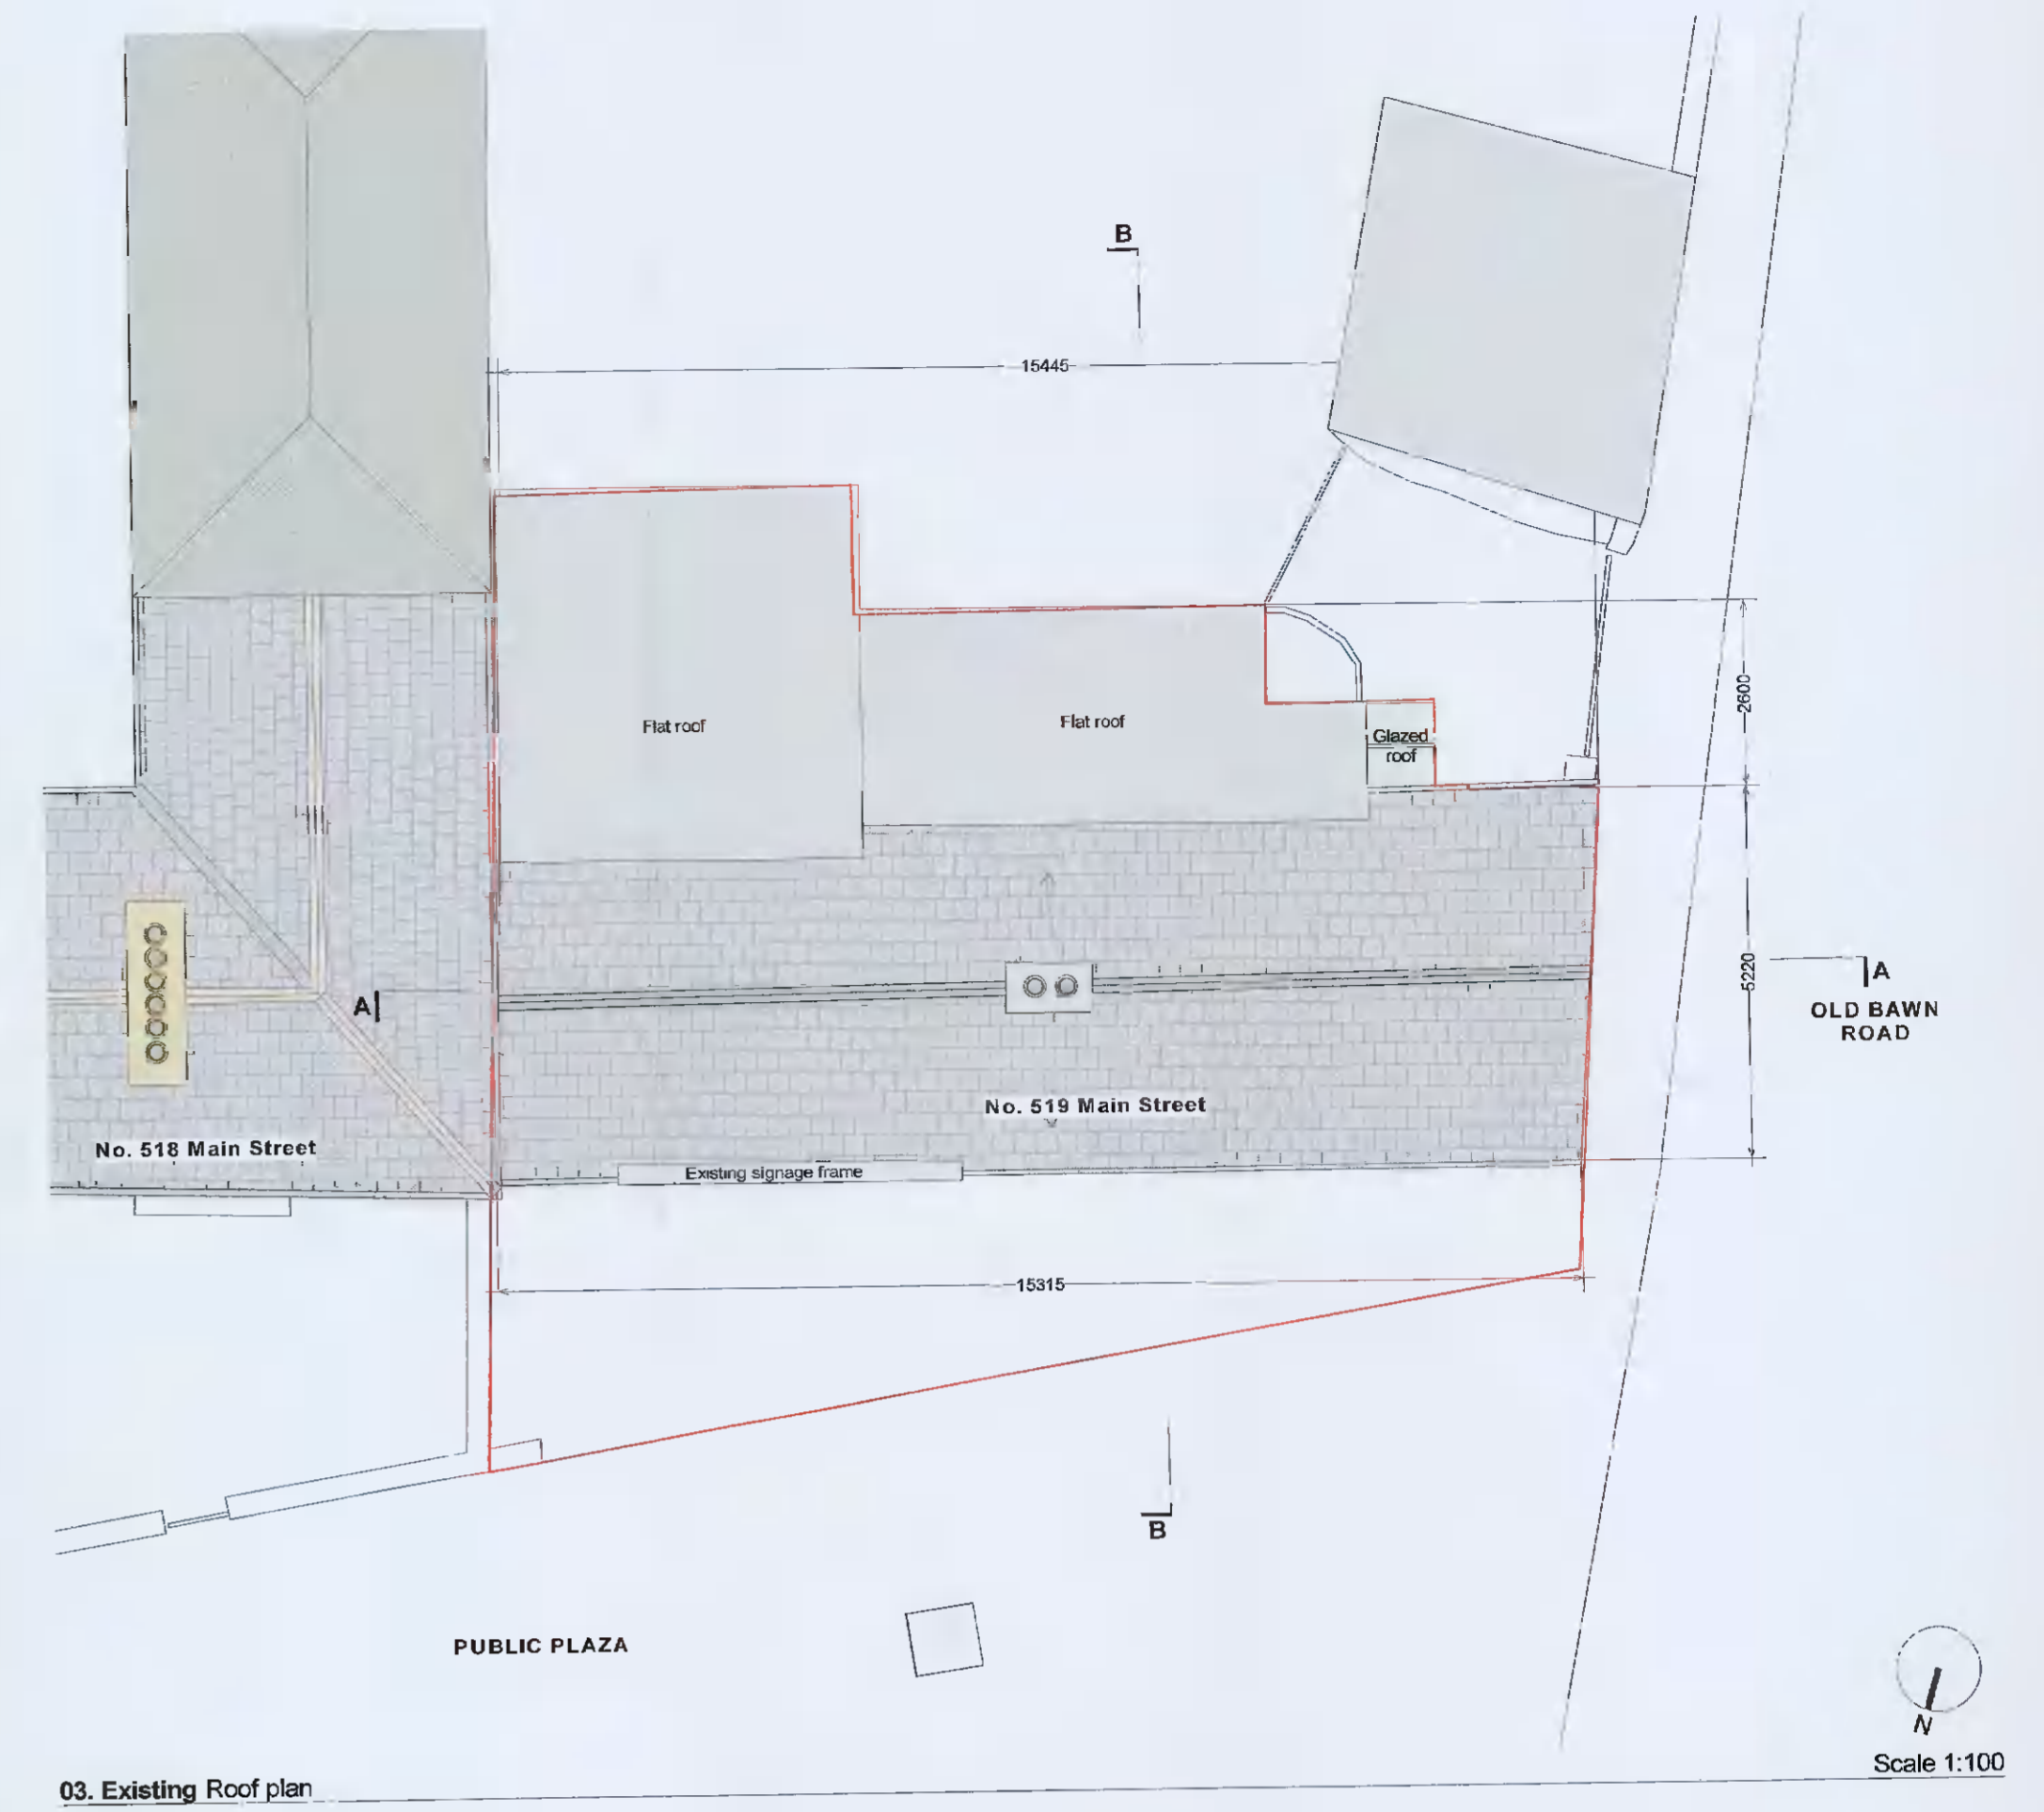


EXISTING

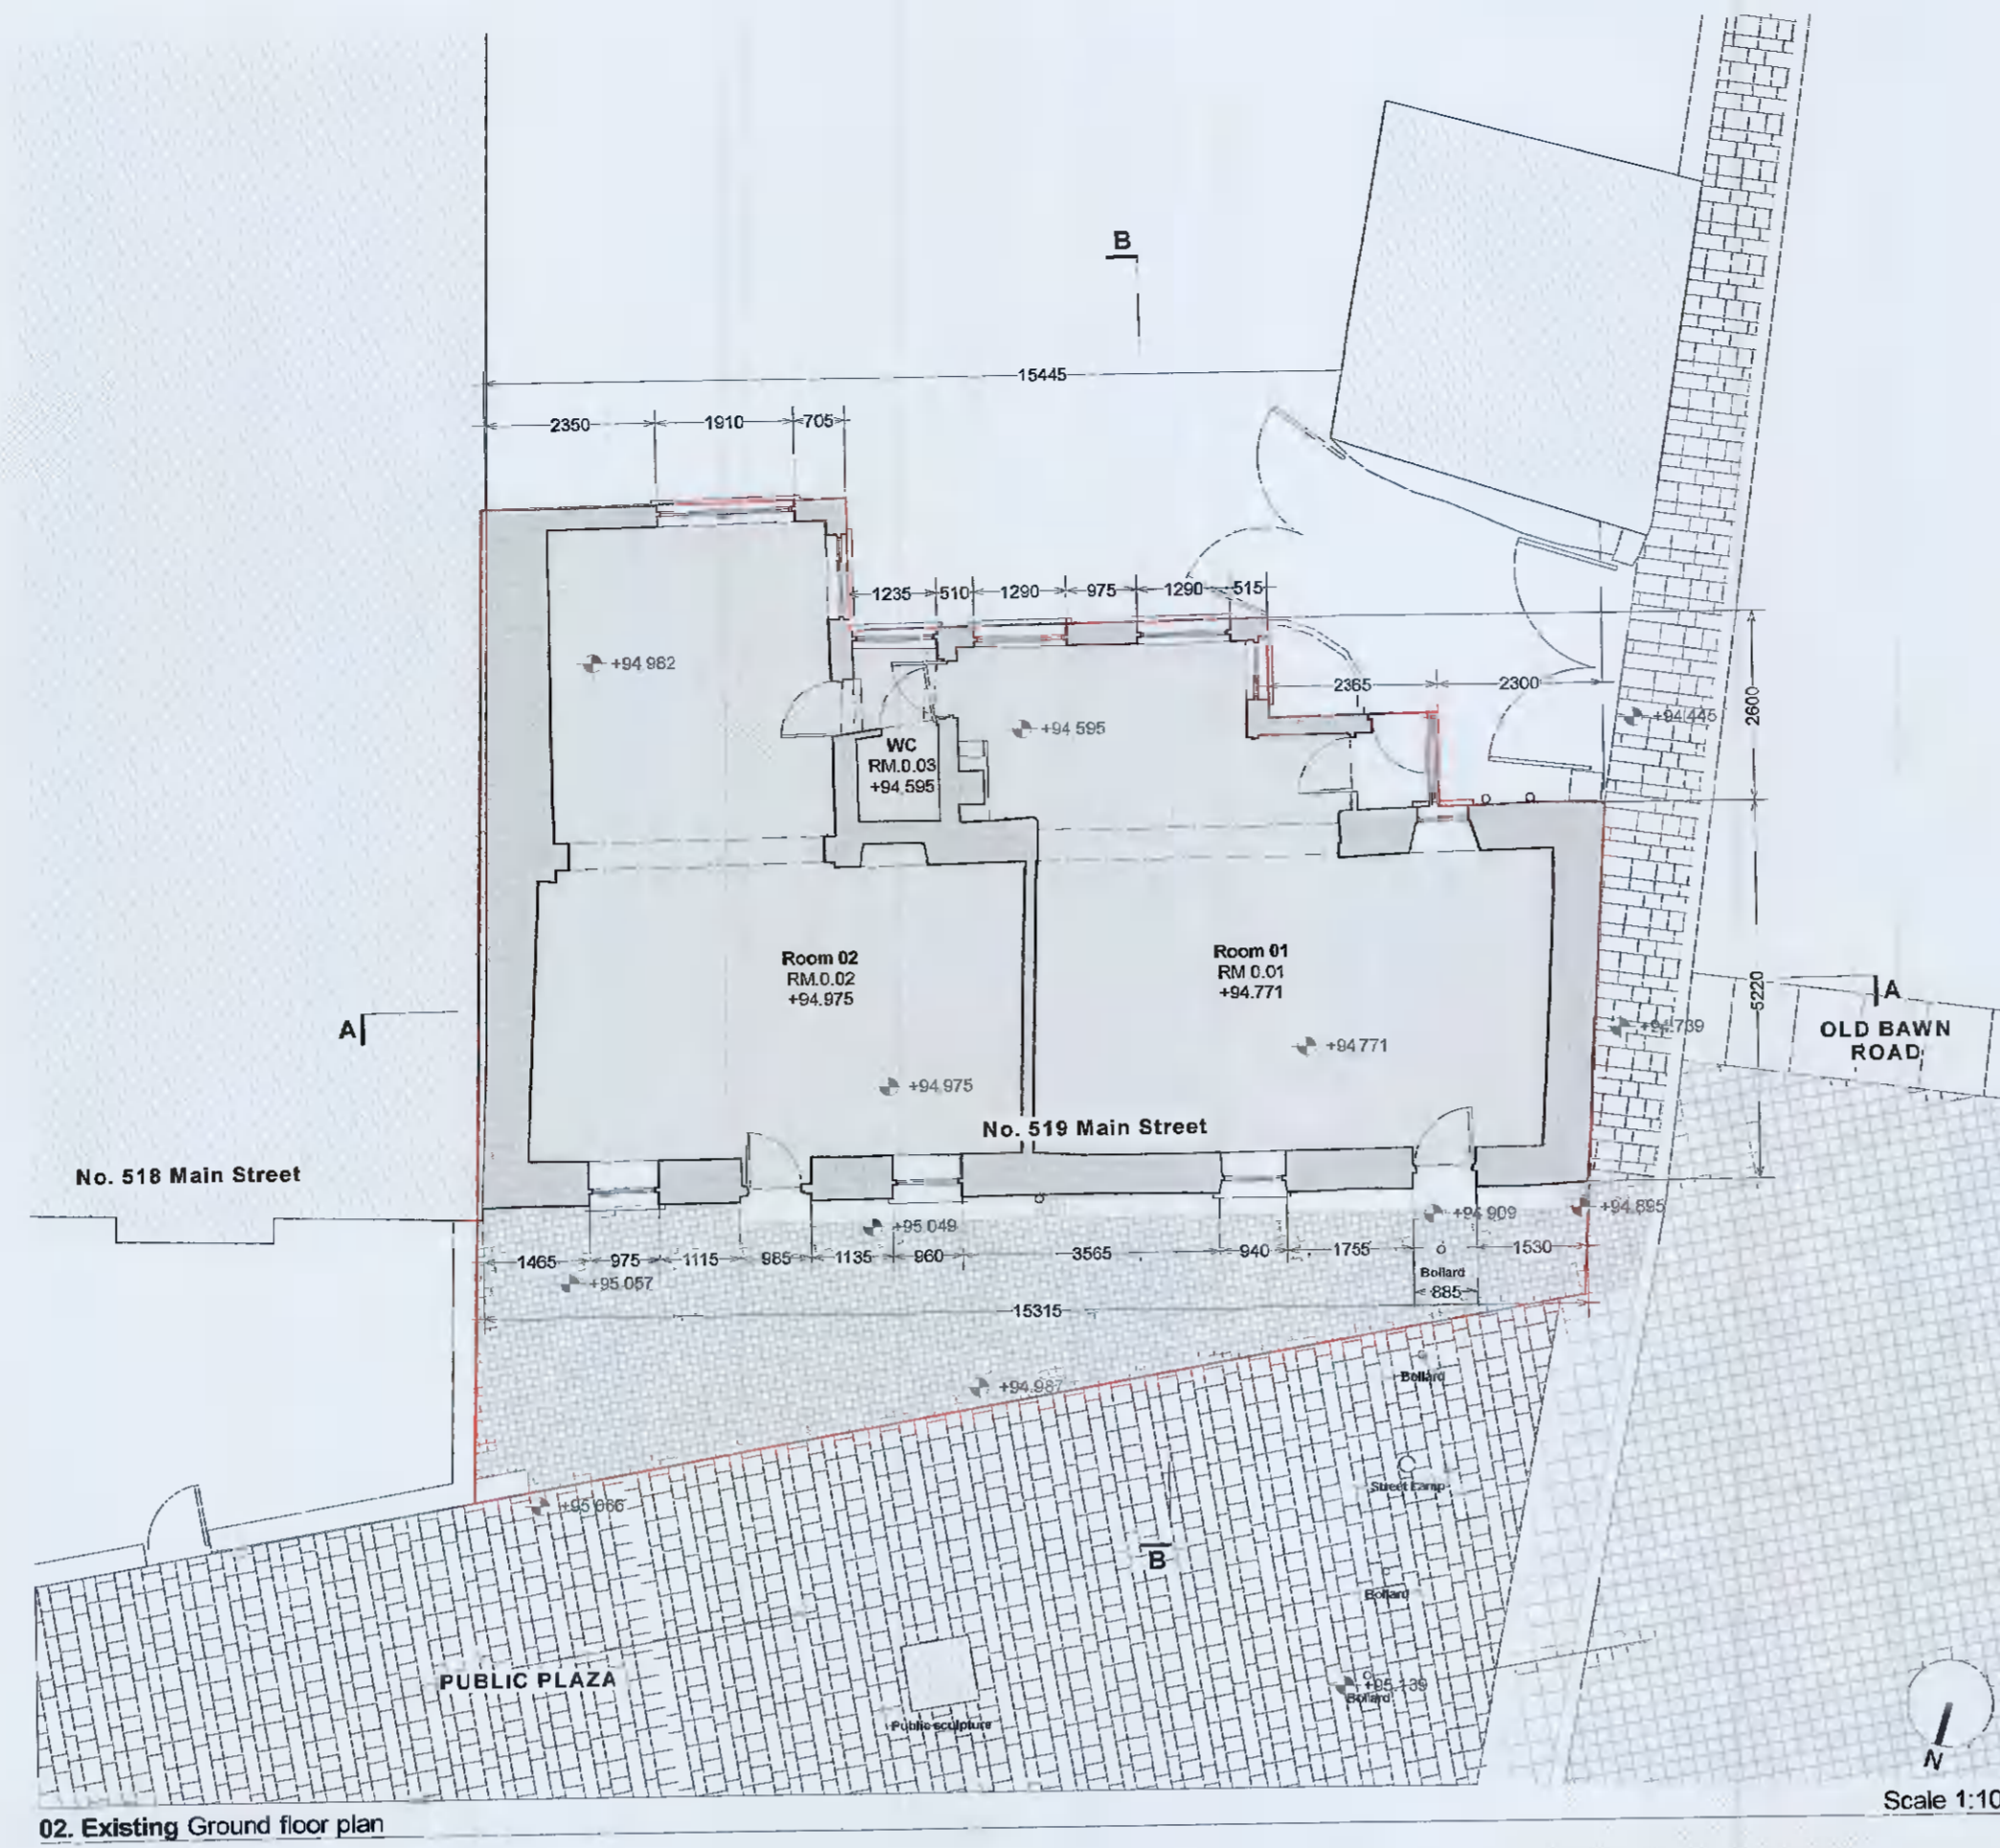

DRAWING KEY

- Site boundary
- Existing walls
- Proposed walls
- Demolition schedule
- Public F/W Drainage

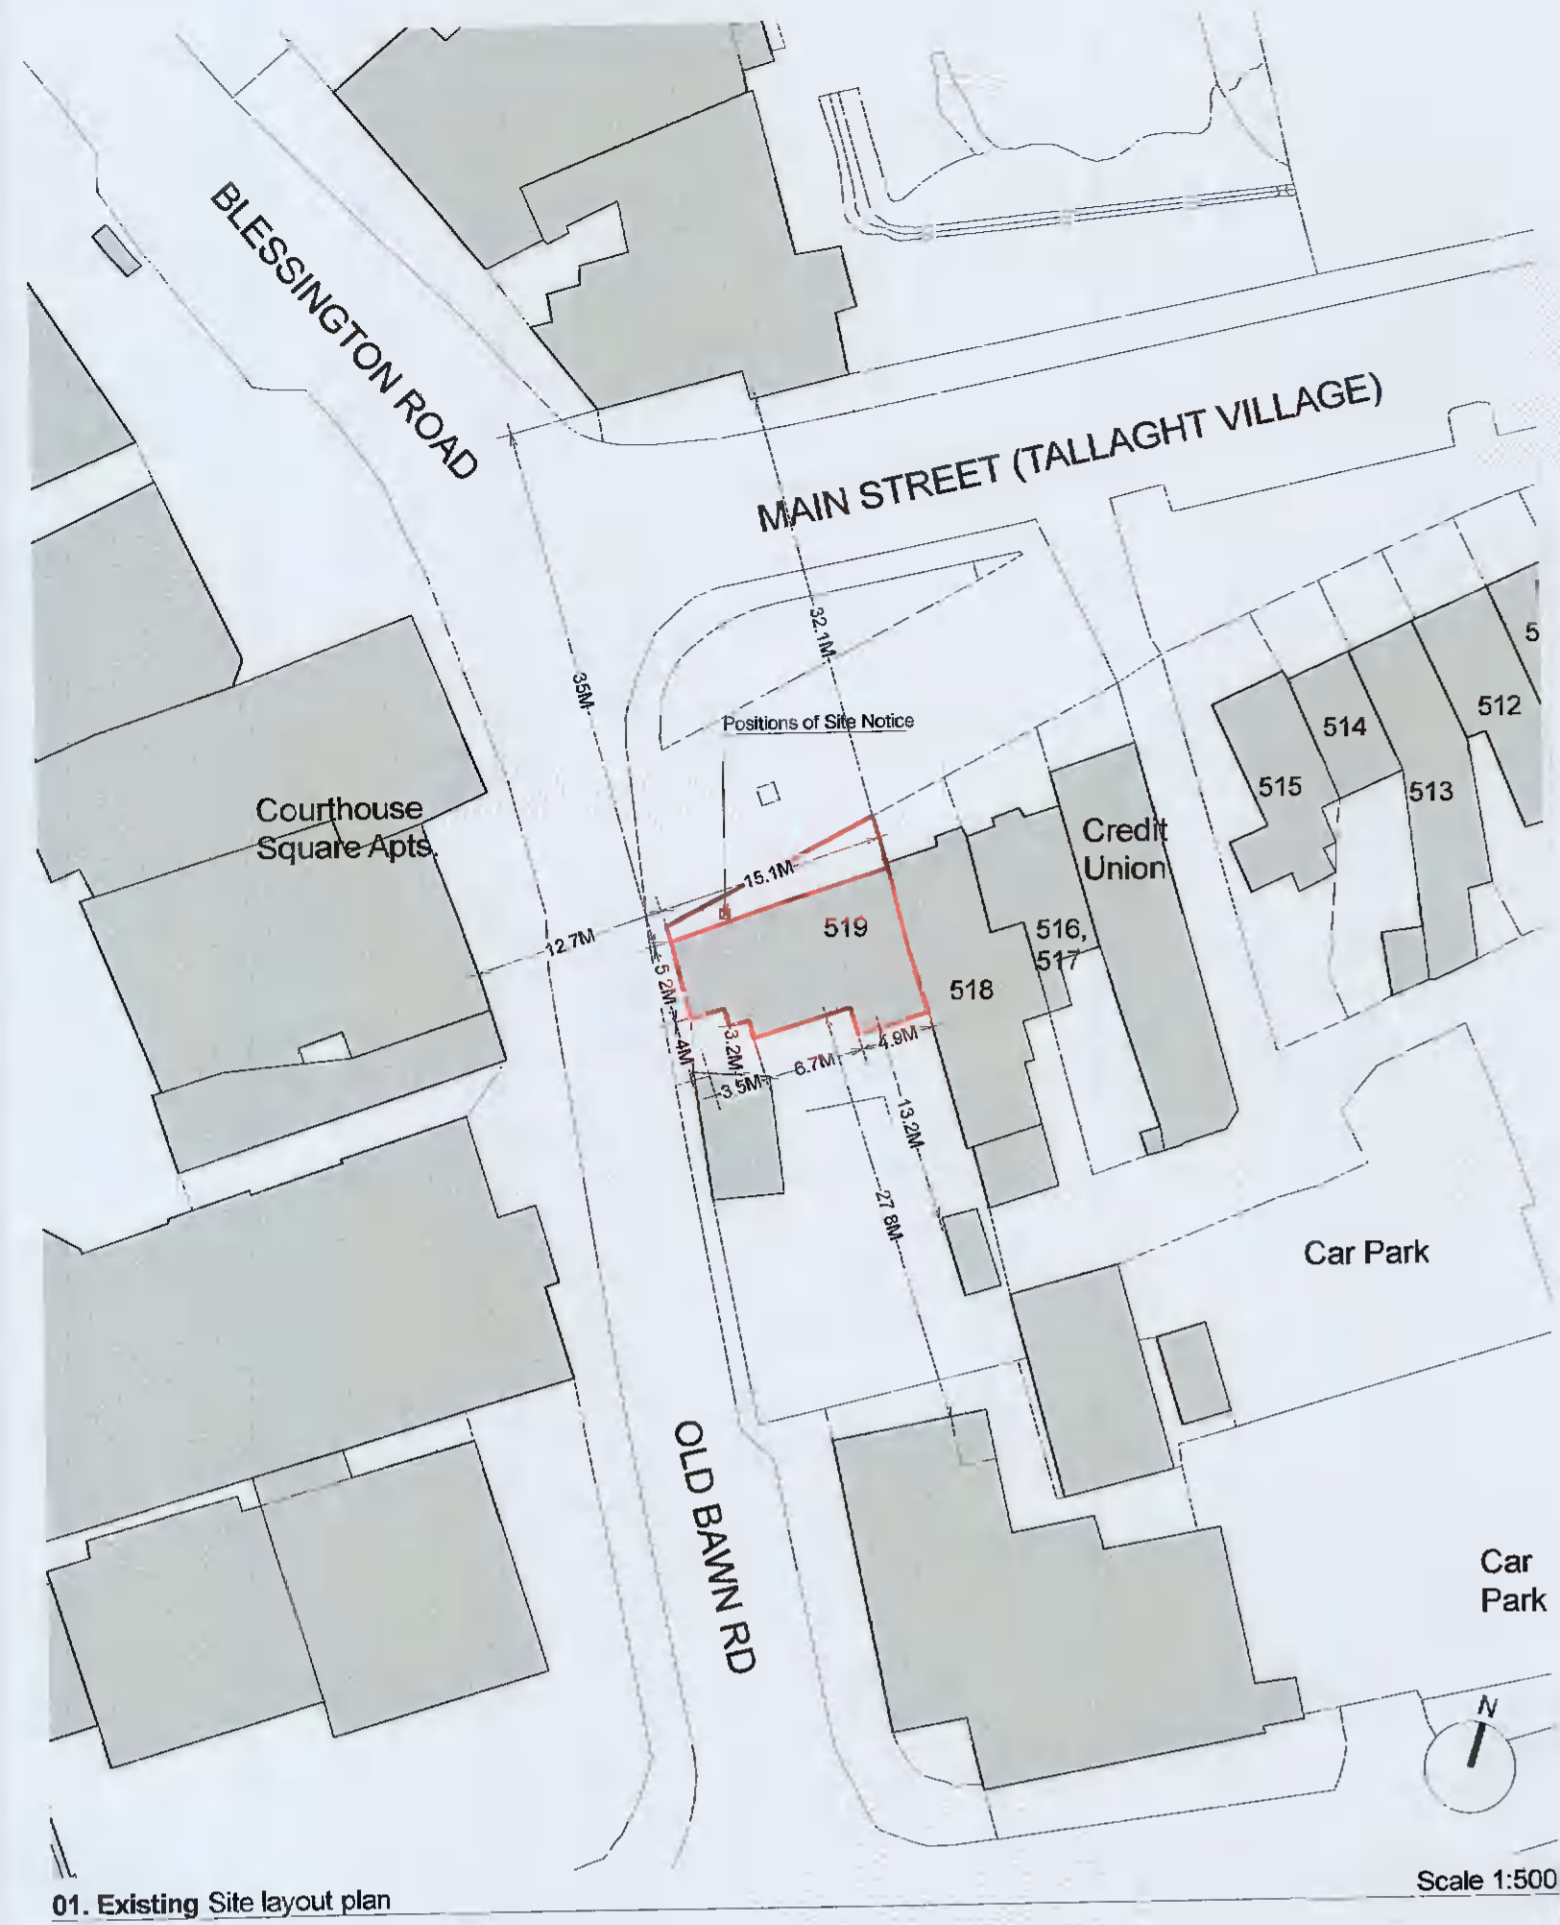