



PREVIOUSLY APPROVED SITE LAYOUT PLAN 1:200@A3

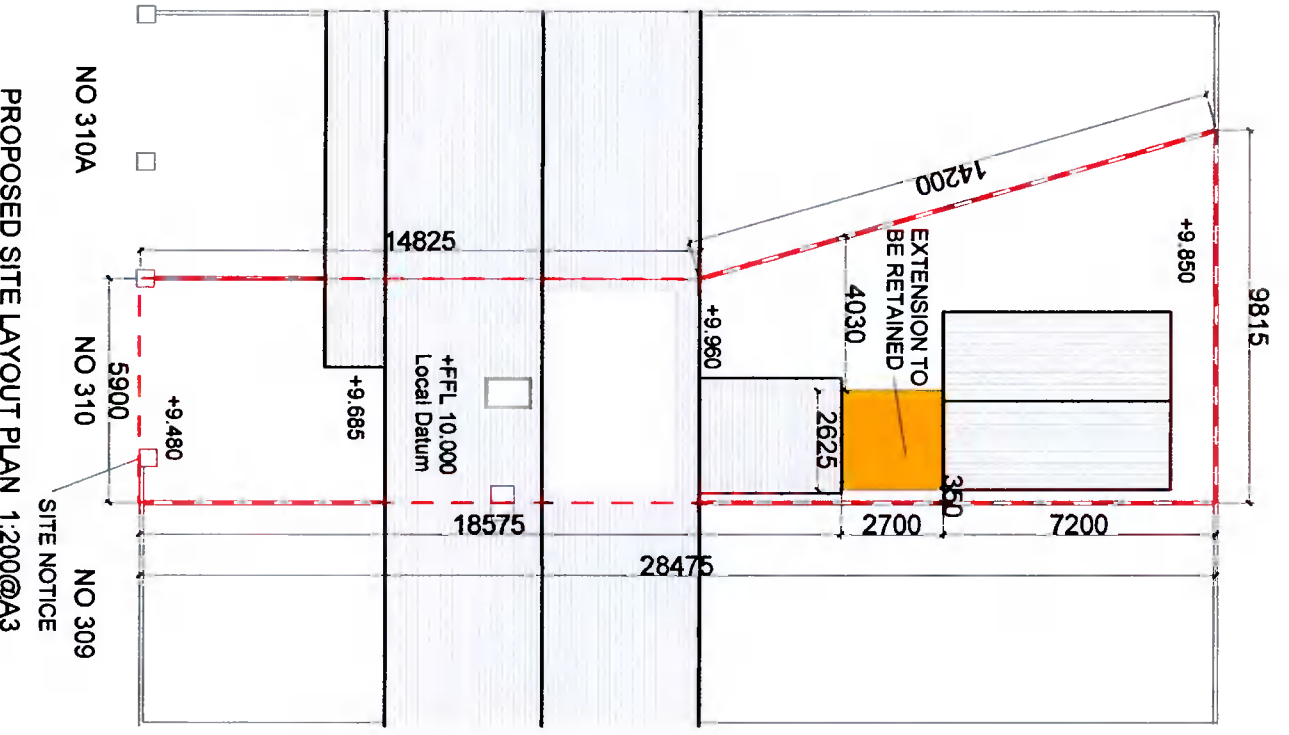

PROPOSED SITE LAYOUT PLAN 1:200@A3

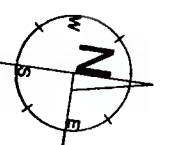

EXTENSION TO BE RETAINED

J TAYLOR ARCHITECT LTD
38 North Avenue Mount Merrion Co Dublin
e-mail jaylortarchitects@gmail.com

Project RETENTION APPLICATION AT
310 GLENVIEW PARK TALLAGHT DUBLIN 24

Client MARY CUMMINS
Dwg Title EXITING AND PROPOSED
SITE LAYOUT PLANS

Scale 1:200@A3
Date 03 FEB 2022
Dwg No. ZG01-P01