


PROPOSED FRONT ELEVATION (No Change) 1:100@A3

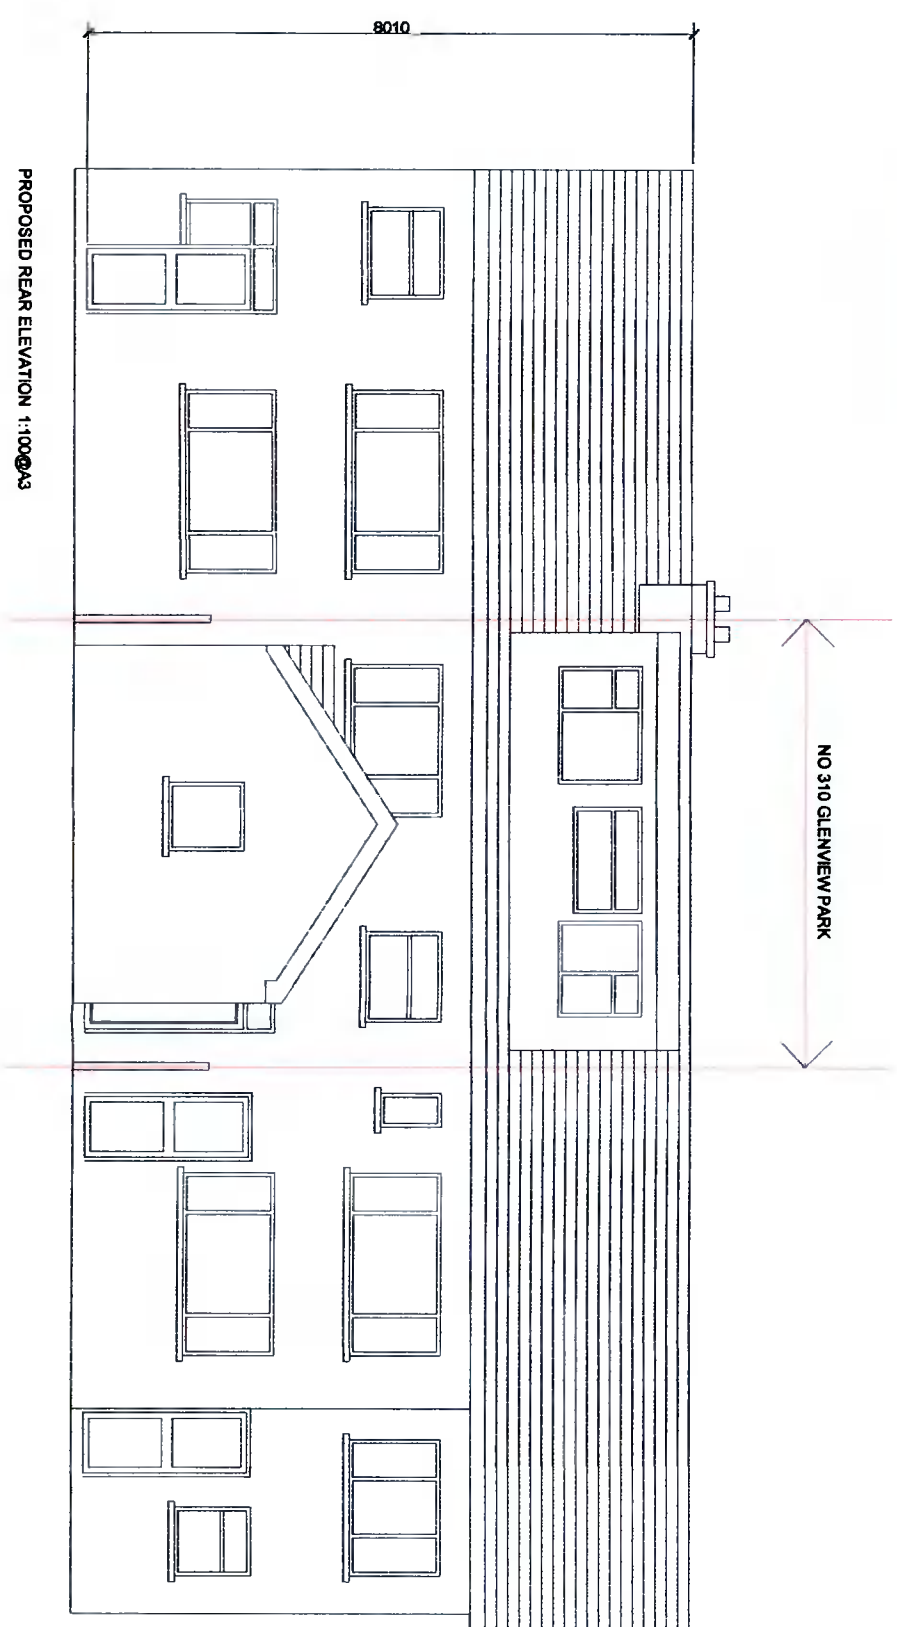

PROPOSED REAR ELEVATION 1:100@A3

J TAYLOR ARCHITECT LTD
 38 North Avenue Mount Merrion Co Dublin
 e-mail j.taylorarchitects@gmail.com

Project RETENTION APPLICATION AT
 310 GLENVIEW PARK TALLAGHT DUBLIN 24

Client MARY CUMMINS
Drw Title PROPOSED FRONT & REAR
 ELEVATIONS / CONTIGUOUS
 ELEVATIONS

Scale	Date	Drw No.
1:100@A3	03 FEB 2022	ZG01-P06