




Existing NNW Elevation  
Scale 1 : 100




Existing SSE Elevation  
Scale 1 : 100



Existing Section A- A  
Scale 1 : 100

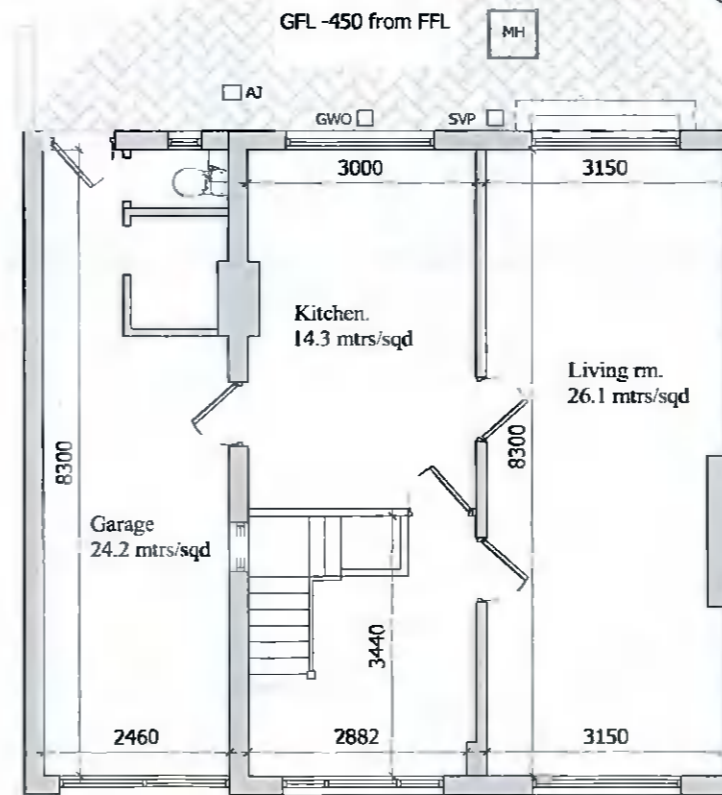

Existing Ground Floor Layout  
Scale 1 : 100

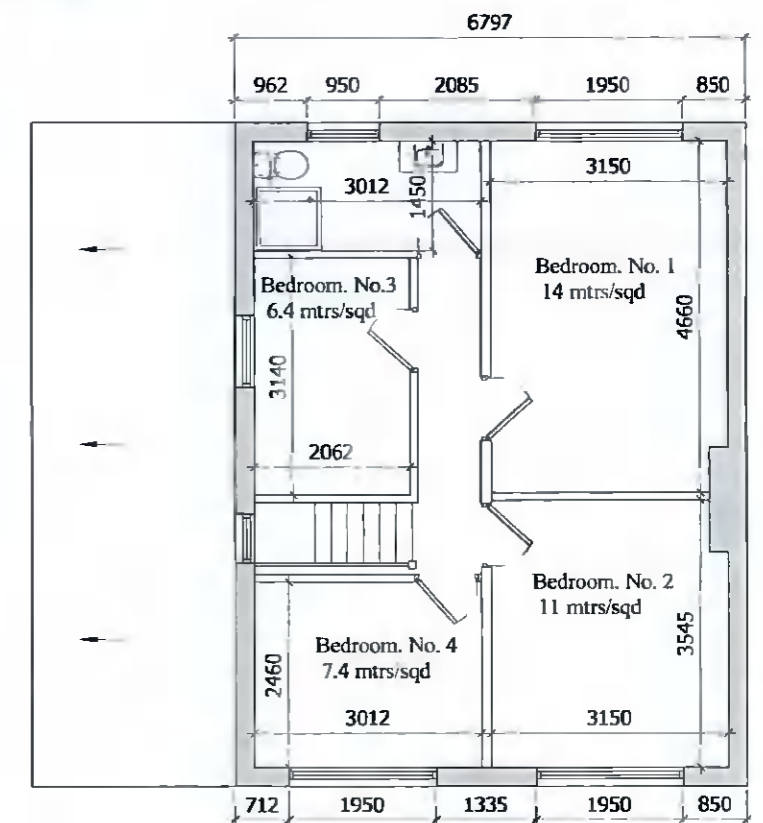

Existing First Floor Layout  
Scale 1 : 100

All dimensions are rough dimensions and must be checked onsite.  
Do not scale from drawings.  
NB: These drawings are intended for planning use only

REVISIONS :	DATE :

<b>Kevin Bermingham</b> Architectural & Timber Design Services		244 Cherrywood Lawns , Clonsilla , D22 MOB : 0857407726 www.kevberm100@gmail.com	
JOB TITLE : Proposed layout to dwelling at 71 Coolamber Drive Rathcoole , Co. Dublin Eircode : D24 HN88			
SCALE :	DATE :	DRAWN BY :	JOB NO. :
1 : 100 @ A3 1 : 100 @ A1	20 Jan 2022	K Bermingham	KBA/015- 01
			DWG NO. : 015-004