



**Proposed Ground Floor Layout**  
Scale 1 : 100

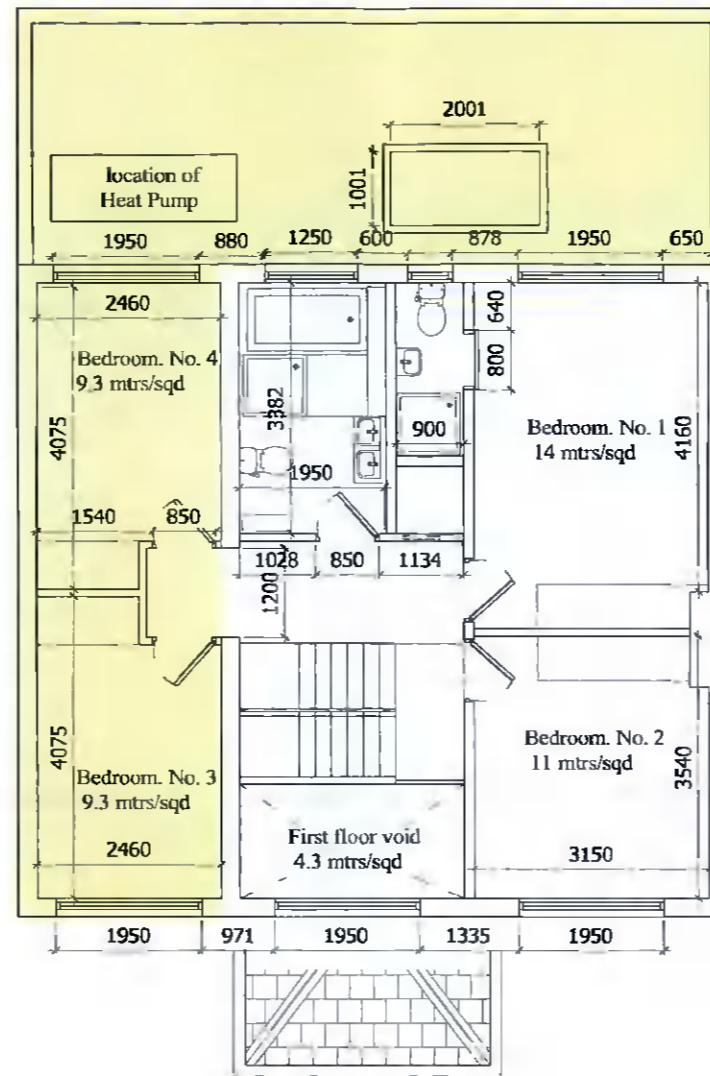

**Proposed First Floor Layout**  
Scale 1 : 100

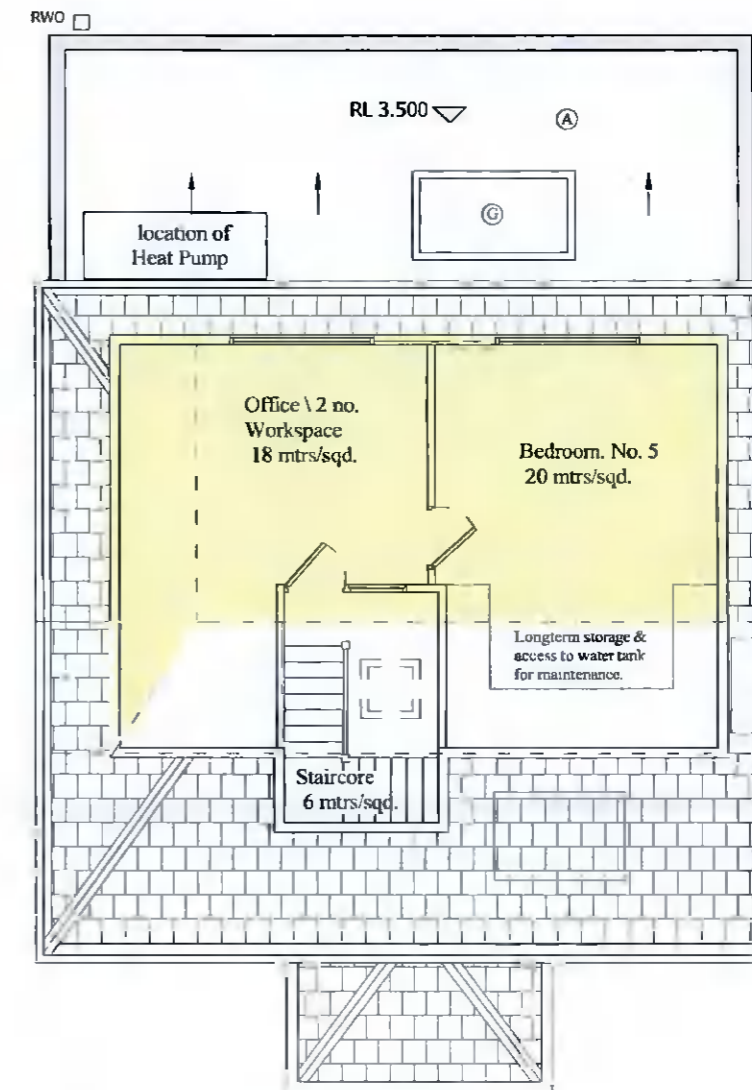

**Proposed Second Floor Layout**  
Scale 1 : 100

- Finishes key
- (A) Glass reinforced fibreglass
  - (B) Tile to match existing
  - (C) Windows / Glazing
  - (D) Arctylic Render to RAL colour
  - (E) VM Zinc standing seam cladding
  - (F) Zinc capping, guttering, downpipe
  - (G) Fixed Rooflight
- Proposed Extension

All dimensions are rough dimensions and must be checked onsite.  
Do not scale from drawings.  
NB: These drawings are intended for planning use only

REVISIONS:	DATE:

<b>Kevin Bermingham</b> Architectural & Timber Design Services		244 Cherrywood Lawns, Clonsilla, D22 MOB : 0857407726 www.kevberm100@gmail.com		
JOB TITLE:		Proposed layout to dwelling at 71 Coolamber Drive Rathcoole, Co. Dublin Eircode : D24 HN88		
SCALE:	DATE:	DRAWN BY:	JOB NO:	DWG NO.:
1 : 100 @ A3 1 : 100 @ A1	20 Jan 2022	K Bermingham	KBA/015- 01	015-005