


**Proposed Roof Layout**  
Scale 1 : 100

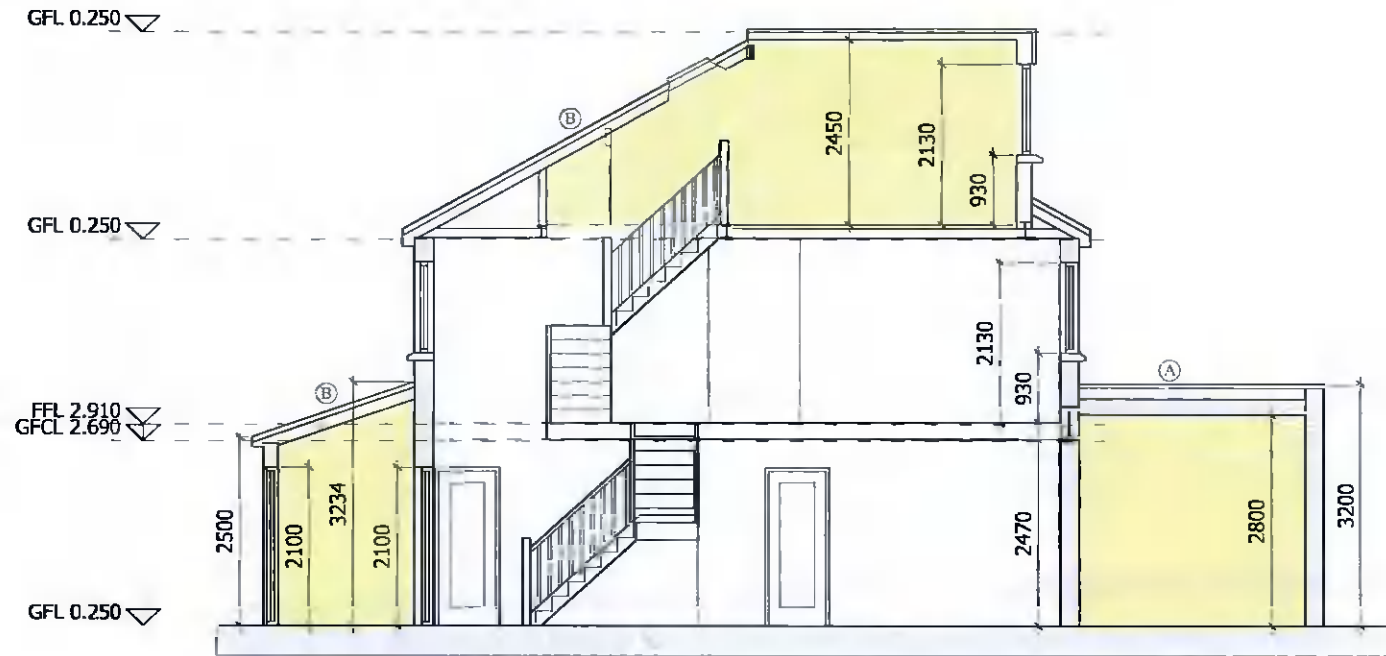

**Proposed Section A-A**  
Scale 1 : 100

- Finishes key
- (A) Glass reinforced fibreglass
  - (B) Tile to match existing
  - (C) Windows / Glazing
  - (D) Acrylic Render to RAL colour
  - (E) VM Zinc standing seam cladding
  - (F) Zinc capping, guttering, downpipe
  - (G) Fixed Rooflight
- Proposed Extension

All dimensions are rough dimensions and must be checked onsite.  
Do not scale from drawings.

NB: These drawings are intended for planning use only

REVISIONS:	DATE:

<b>Kevin Bermingham</b> Architectural & Timber Design Services		244 Cherrywood Lawns, Clondalkin, D22 MOB : 0857407726 www.kevberm100@gmail.com	
JOB TITLE: <b>Proposed layout to dwelling at 71 Coolamber Drive</b> <b>Rathcoole, Co. Dublin</b> <b>Eircode : D24 HN88</b>			
SCALE:	DATE:	DRAWN BY:	JOB NO:
1 : 100 @ A3 1 : 100 @ A1	20 Jan 2022	K Bermingham	KBA/015- 01
			DWG NO: 015-006