



○ SIDE ELEVATION  
SCALE: 1:50

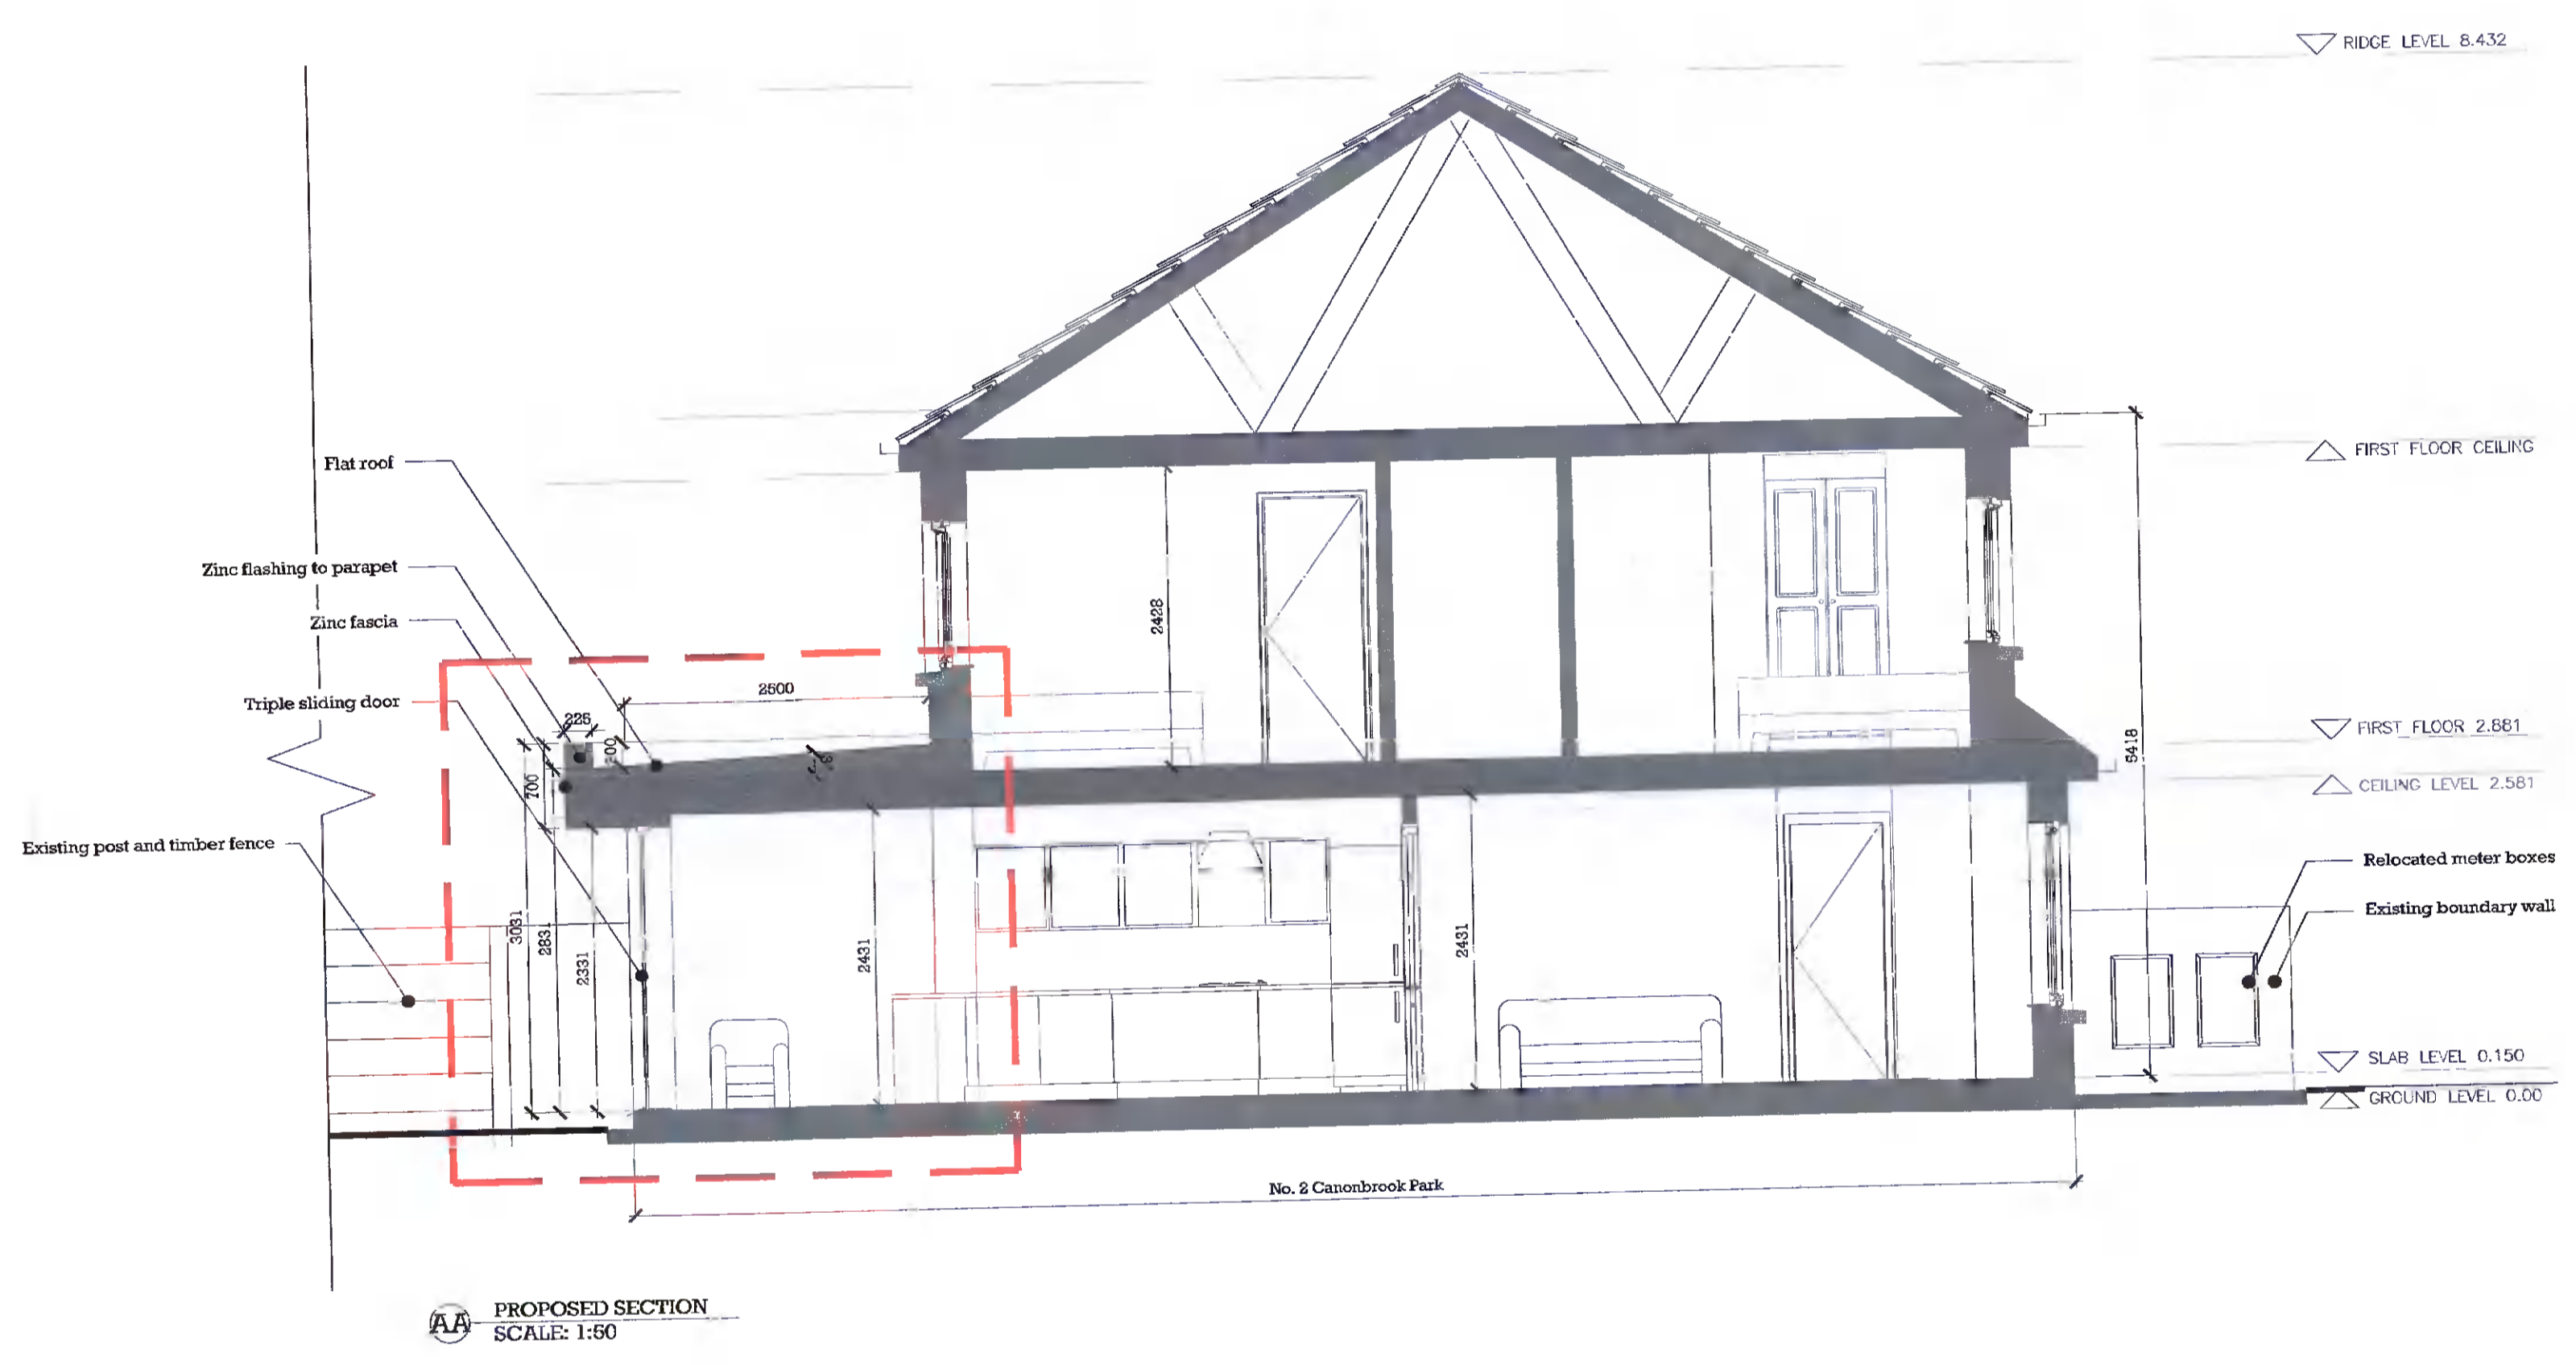

○ PROPOSED SECTION  
SCALE: 1:50

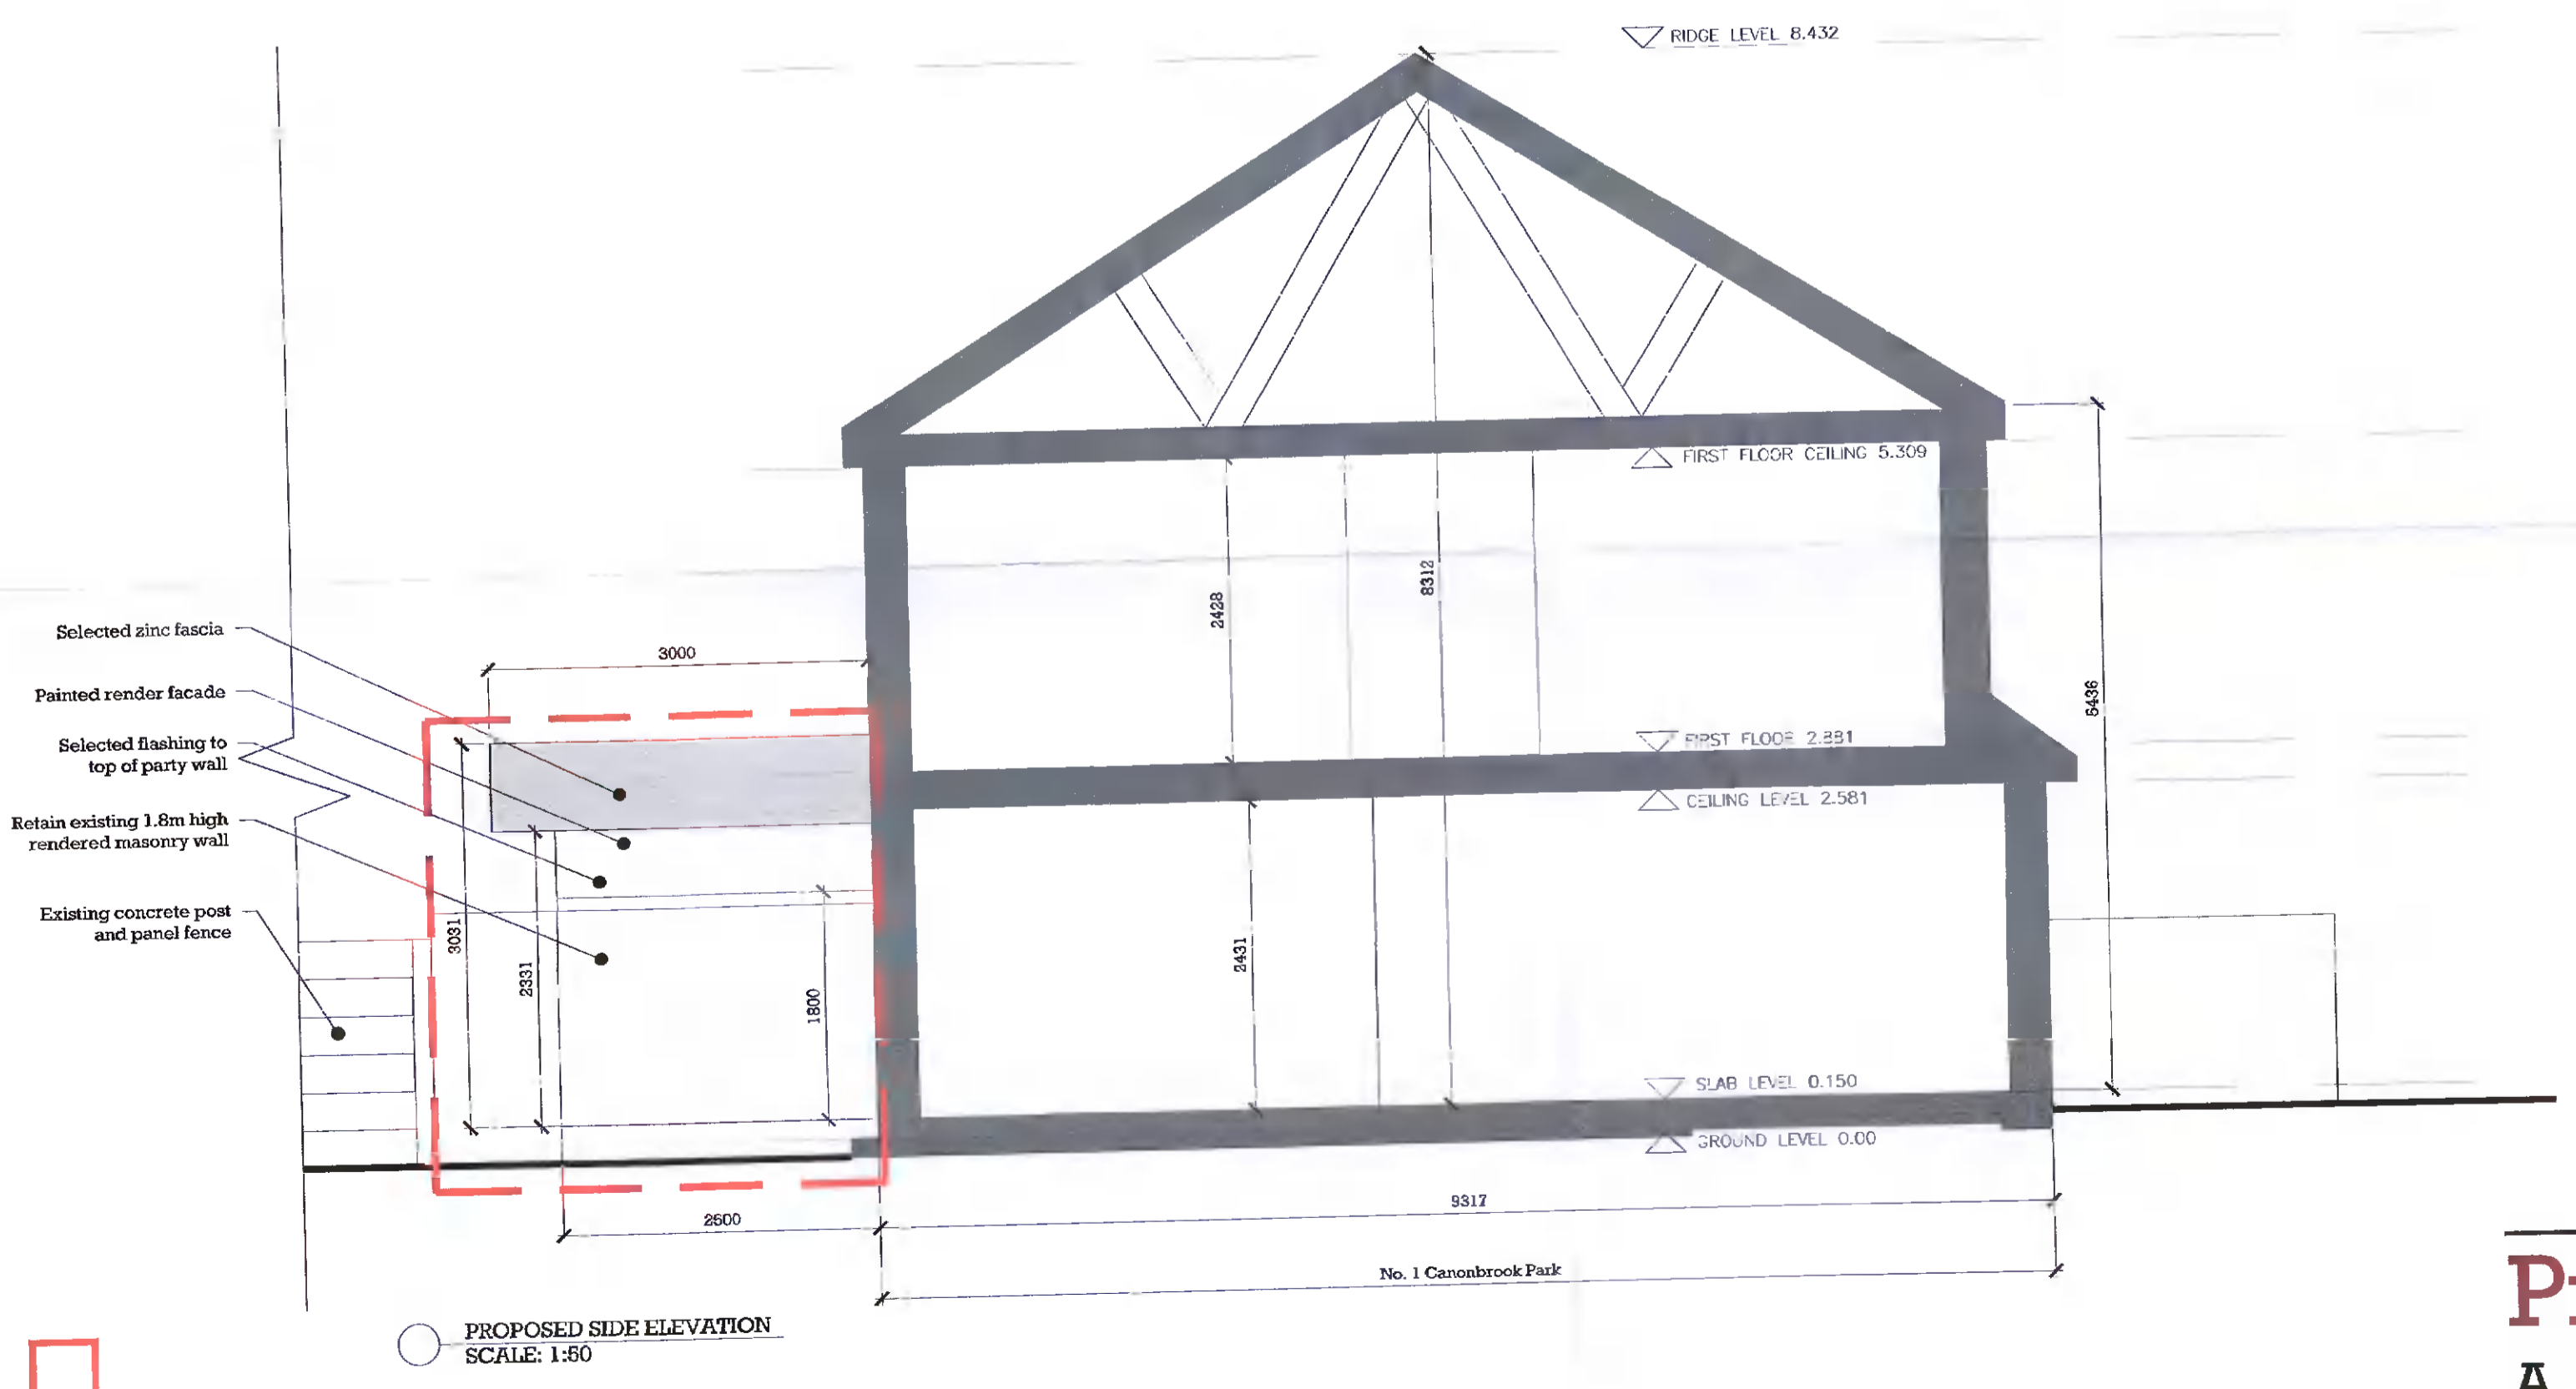

○ PROPOSED SIDE ELEVATION  
SCALE: 1:50

Proposed extension area

EXISTING SIZE -  
 GROUND FLOOR: 57.80 sq.m  
 FIRST FLOOR: 36.53 sq.m  
 TOTAL: 74.33 sq.m

PROPOSED SIZE -  
 GROUND FLOOR: 63.28 sq.m  
 FIRST FLOOR: 36.53 sq.m  
 TOTAL: 97.00 sq.m

PROPOSED SECTION  
SCALE 1:50 @

**Project Design**  
**Architects**  
 Unit 1 Beech Court Business Park, Kilcoole, Co. Wicklow  
 Tel: 01-6572973 info@projectdesignarchitects.com

Client	PAUL FARRELL
Project	2 Canonbrook Park, Lucan, Co. Dublin
Title	Extension Proposed Sections/ Elevations
Date	18/01/2022
Drawn	ER
Scale	1:50 @ A1

PLANNING

REV	DATE	DESCRIPTION	DRAWN

**N05-PL- 05** \*