

OSi PLACE Map



CENTRE COORDINATES:
ITM 711998,727465

PUBLISHED: 20/01/2022
ORDER NO.: 50244664_1

MAP SERIES: 1:1,000
MAP SHEETS: 3390-15, 3391-11

COMPILED AND PUBLISHED BY:
Ordnance Survey Ireland,
Phoenix Park,
Dublin 8,
Ireland.

Unauthorised reproduction
infringes Ordnance Survey Ireland
and Government of Ireland
copyright.

All rights reserved.
No part of this publication may
be copied, reproduced
or transmitted in any form
or by any means without the prior
written permission of
the copyright owners.

The representation on this map
of a road, track or footpath
is not evidence of the existence
of a right of way.

Ordnance Survey maps
never show legal property
boundaries, nor do they
show ownership of
physical features.

© Suirbhéireacht Ordánais Éireann,
2022
© Ordnance Survey Ireland, 2022
www.osi.ie/copyright


LEGEND:
<http://www.osi.ie>;
search 'Large Scale Legend'

Notes
This document and its design content is copyright ©. It shall be read in conjunction with all other associated project information including models, specifications, schedules and related consultants documents. Do not scale from documents. All dimensions to be checked on site. Immediately report any discrepancies, errors or omissions on this document to the Originator. If in doubt ASK.

In addition to the hazard/risks normally associated with the types of work detailed on this drawing take note of the above. It is assumed that all works on this drawing will be carried out by a competent contractor working, where appropriate, to an appropriate method statement.

CYAL50216649
© Ordnance Survey Ireland/Government of Ireland

LEGEND
Extent of Planning Application
Land in the control of the applicant

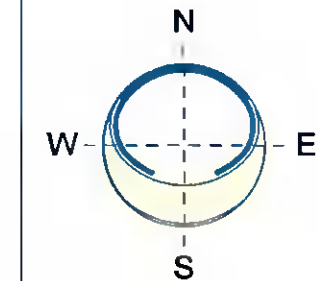

Rev ID	Change ID	Transmittal Set Name	Issue Date	Modified by	Checked by
01		Issue for Planning	01/02/2022	MAP	MAP

Scales @ A3
1:1000, 1:100
Project No.
159

Client Approval
A - Approved
B - Approved with Comments
C - Do Not Use

Status: **PL** Purpose of Issue: **PLANNING DRAWING**



Originator: **mpa architects**
architects and project managers
5 Stable Lane, Bray, Co. Wicklow
+353 87 2868011
Info@mpbaarchitects.com
www.mpbarchitects.com

Project: **House Wilson**
New dwelling and alterations to existing dwelling
1 Knocklyon Close Co. Dublin

Layout Title: **Site Location Map**

Client: **Deirdre and John Wilson**

Drawing Number				
project	originator	role	number	rev
159	Mary-Anne Parsons	A	PL.159.0001	01

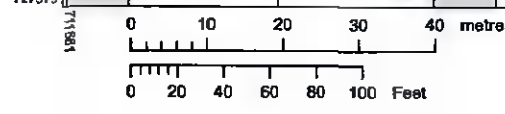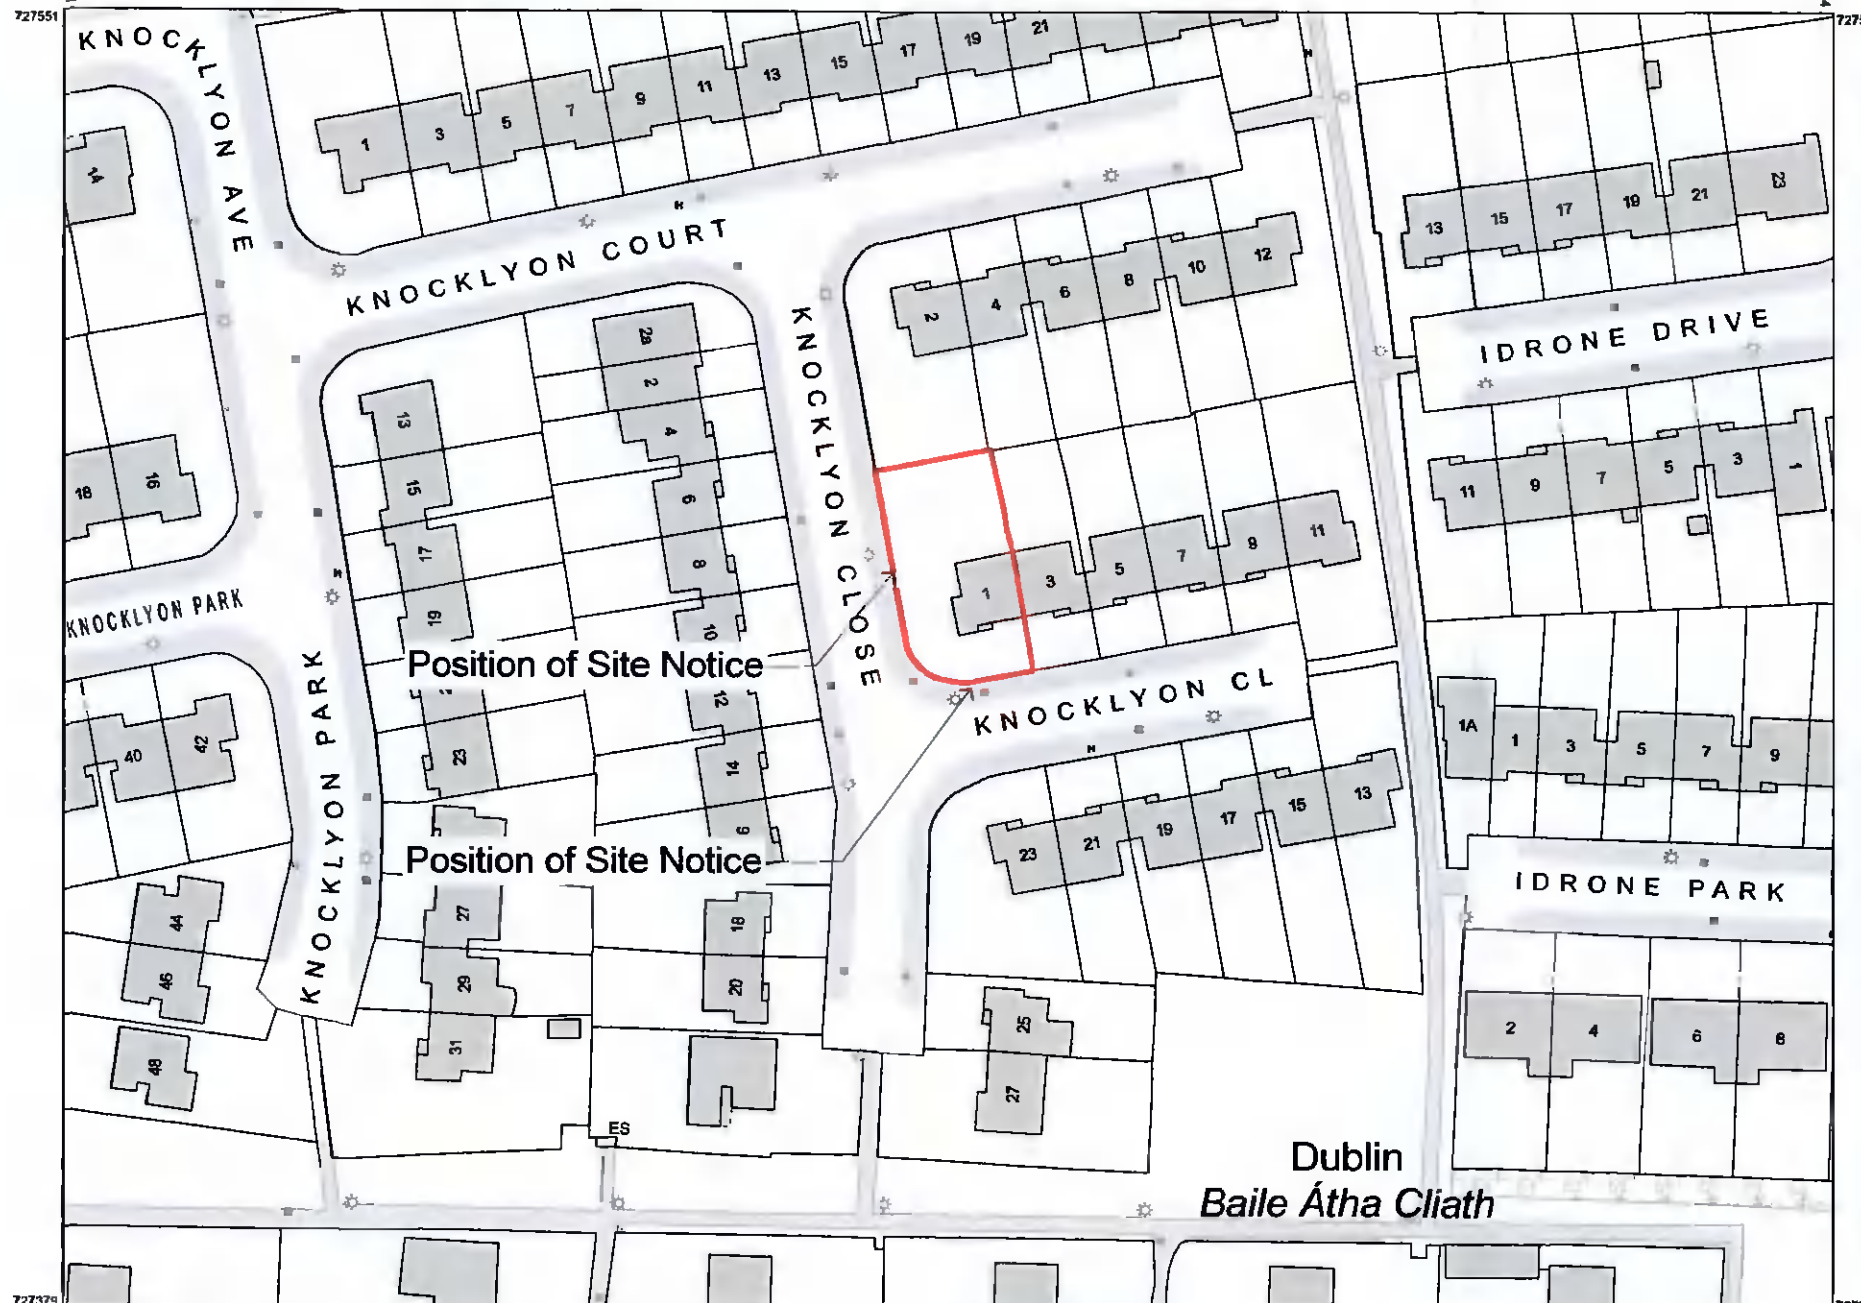

OUTPUT SCALE: 1:1,000

CAPTURE RESOLUTION:
The map objects are only accurate to the resolution at which they were captured. Output scale is not indicative of data capture scale. Further information is available at: <http://www.osi.ie>; search 'Capture Resolution'



OS Mapping

1:1000