



DATUM LEVEL + 1.000 TAKEN AT  
FINISHED GROUND FLOOR LEVEL  
WITHIN EXISTING BUILDING

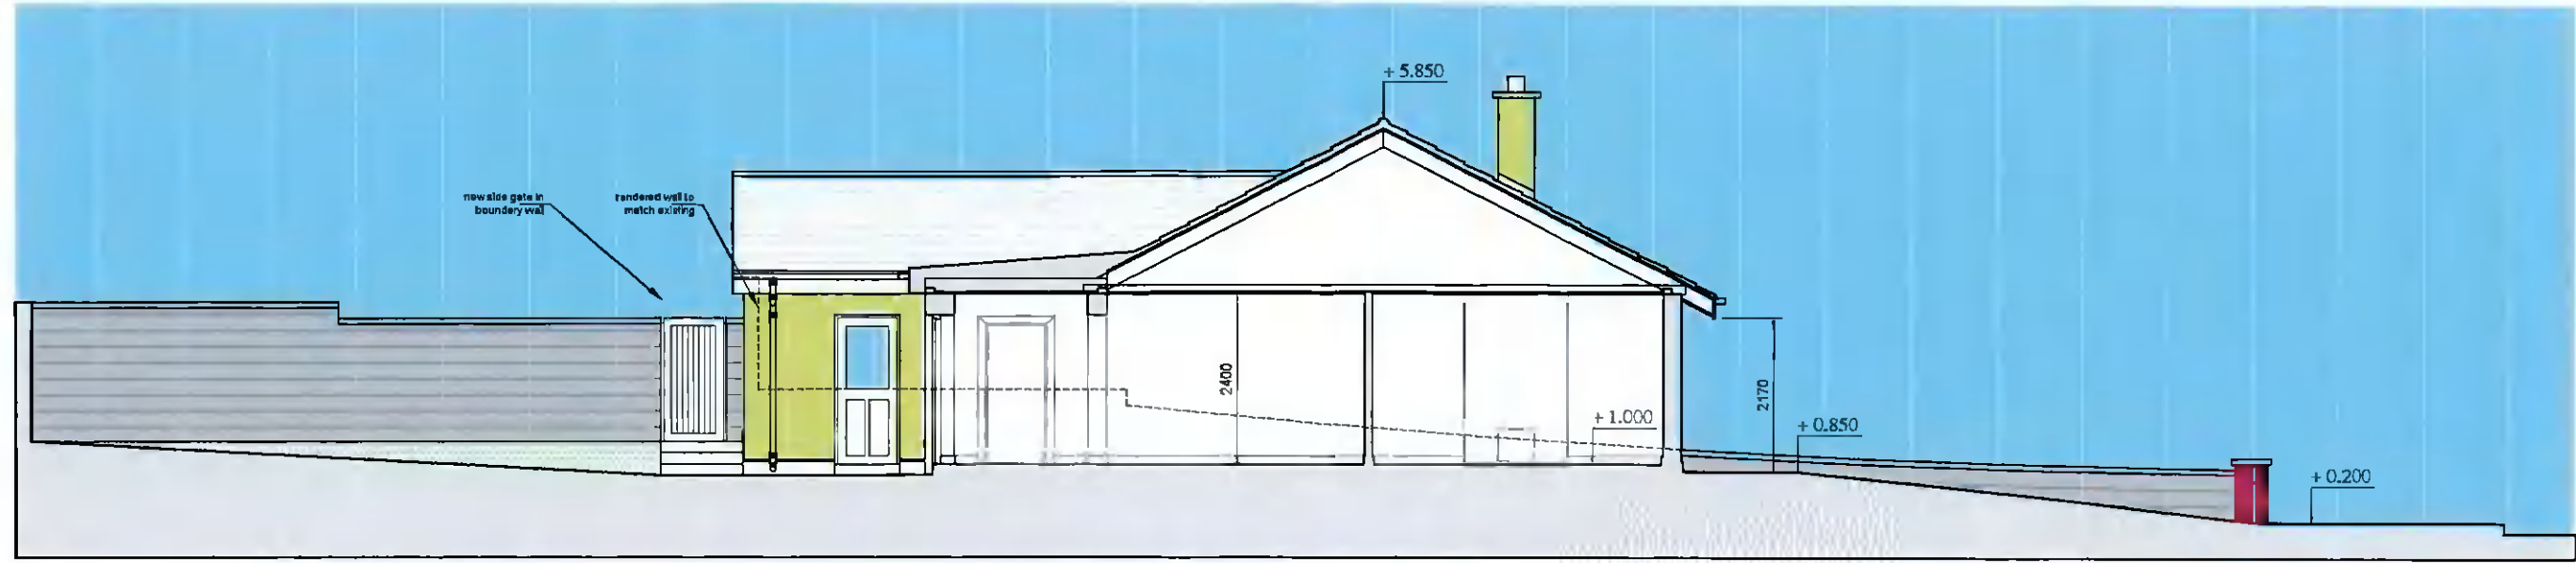

Section AA --  
Proposed  
Scale: 1/100

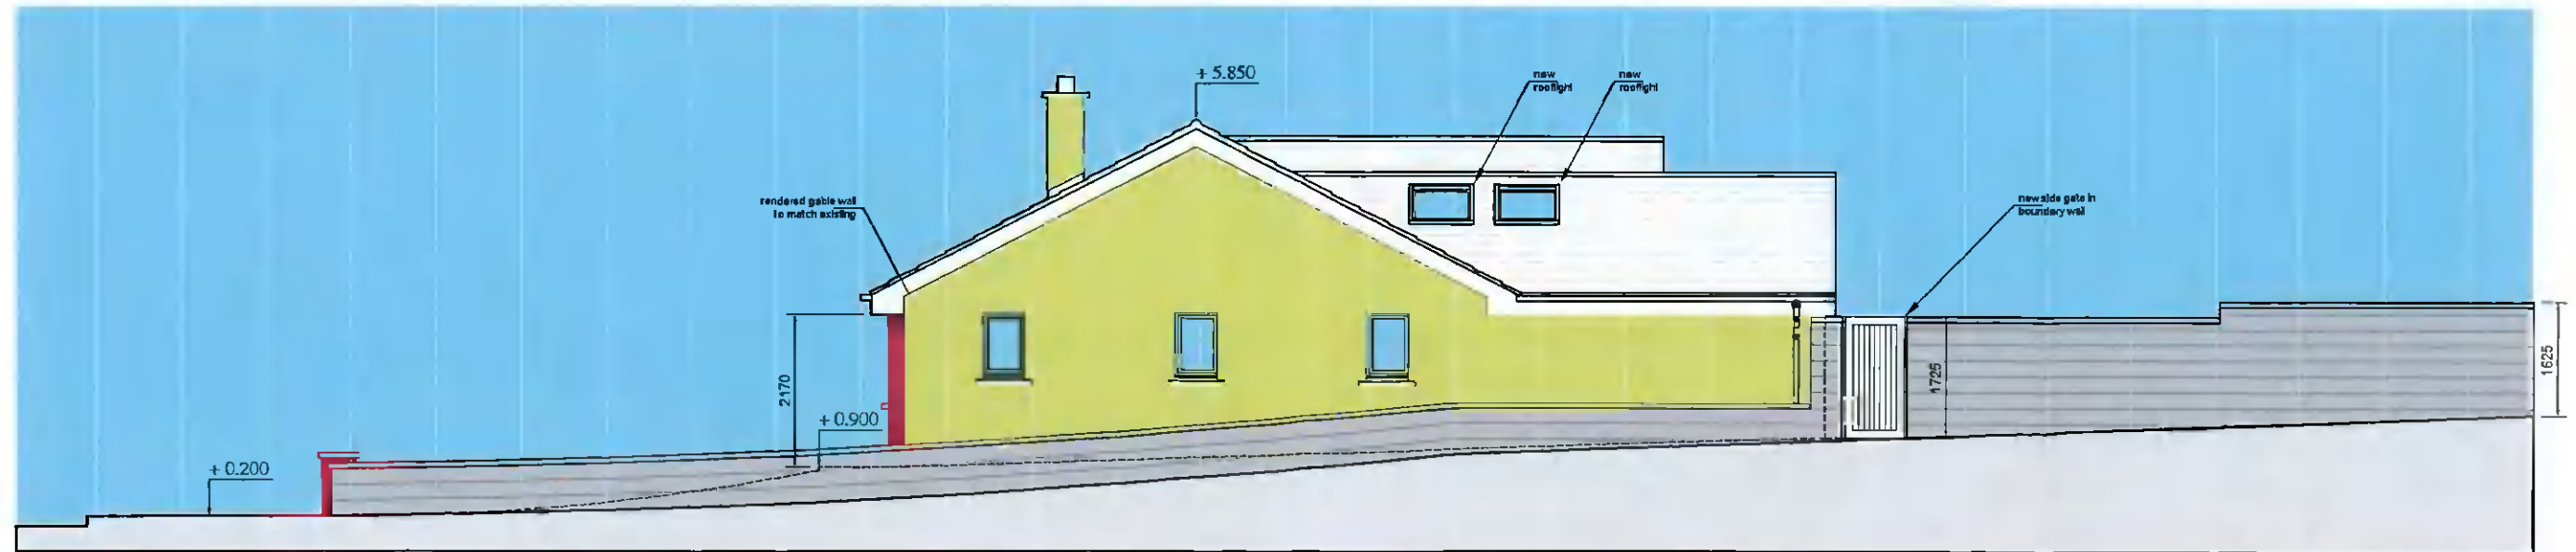

Side Elevation --  
Proposed  
Scale: 1/100

Revision	Date	Description
A	25.01.22	Further Information Submission
B	07.02.22	Extension width reduced by 225mm in response to IW

NOTE: THIS DRAWING IS THE COPYRIGHT OF DONAL McNALLY ARCHITECTS  
ALL DIMENSIONS TO BE CHECKED ON SITE  
ANY DISCREPANCIES TO BE REFERRED BACK TO THE ARCHITECTS

Planning Application Drawing

Job Title:	22 Idone Park, D16	Drawn:	DMN	DONAL McNALLY ARCHITECTS 6 White Swan Business Centre, SCR, Dublin 8 Tel: 088-081 0818 www.donalmcnally.com
Drawing Title:	Proposed Side Elevation & Section AA	October 2021	Scale: 1:100	
Drawing No:	21.24 / PI / 107	Rev:	B	