

# Planning Pack Map



**CENTRE COORDINATES:**  
ITM 709341,727932

**PUBLISHED:** 11/09/2020  
**ORDER NO.:** 50140545\_1

**MAP SERIES:**  
1:1,000  
1:1,000  
1:1,000  
1:1,000

**MAP SHEETS:**  
3390-07  
3390-08  
3390-12  
3390-13

**COMPILED AND PUBLISHED BY:**  
Ordnance Survey Ireland,  
Phoenix Park,  
Dublin 8,  
Ireland.

Unauthorised reproduction  
infringes Ordnance Survey Ireland  
and Government of Ireland  
copyright

All rights reserved.  
No part of this publication may  
be copied, reproduced  
or transmitted in any form  
or by any means without the prior  
written permission of  
the copyright owners.

The representation on this map  
of a road, track or footpath  
is not evidence of the existence  
of a right of way.



Ordnance Survey maps  
never show legal property  
boundaries, nor do they  
show ownership of  
physical features.

©Suirbhíreacht Ordnáis Éireann, 2020  
©Ordnance Survey Ireland, 2020

[www.osi.ie/copyright](http://www.osi.ie/copyright)

**LEGEND:**

[http://www.osi.ie/  
search Large Scale Legend](http://www.osi.ie/search/LargeScaleLegend)

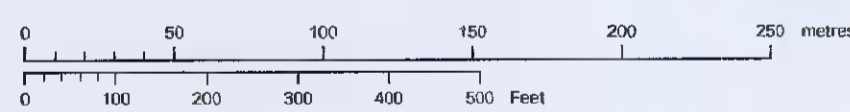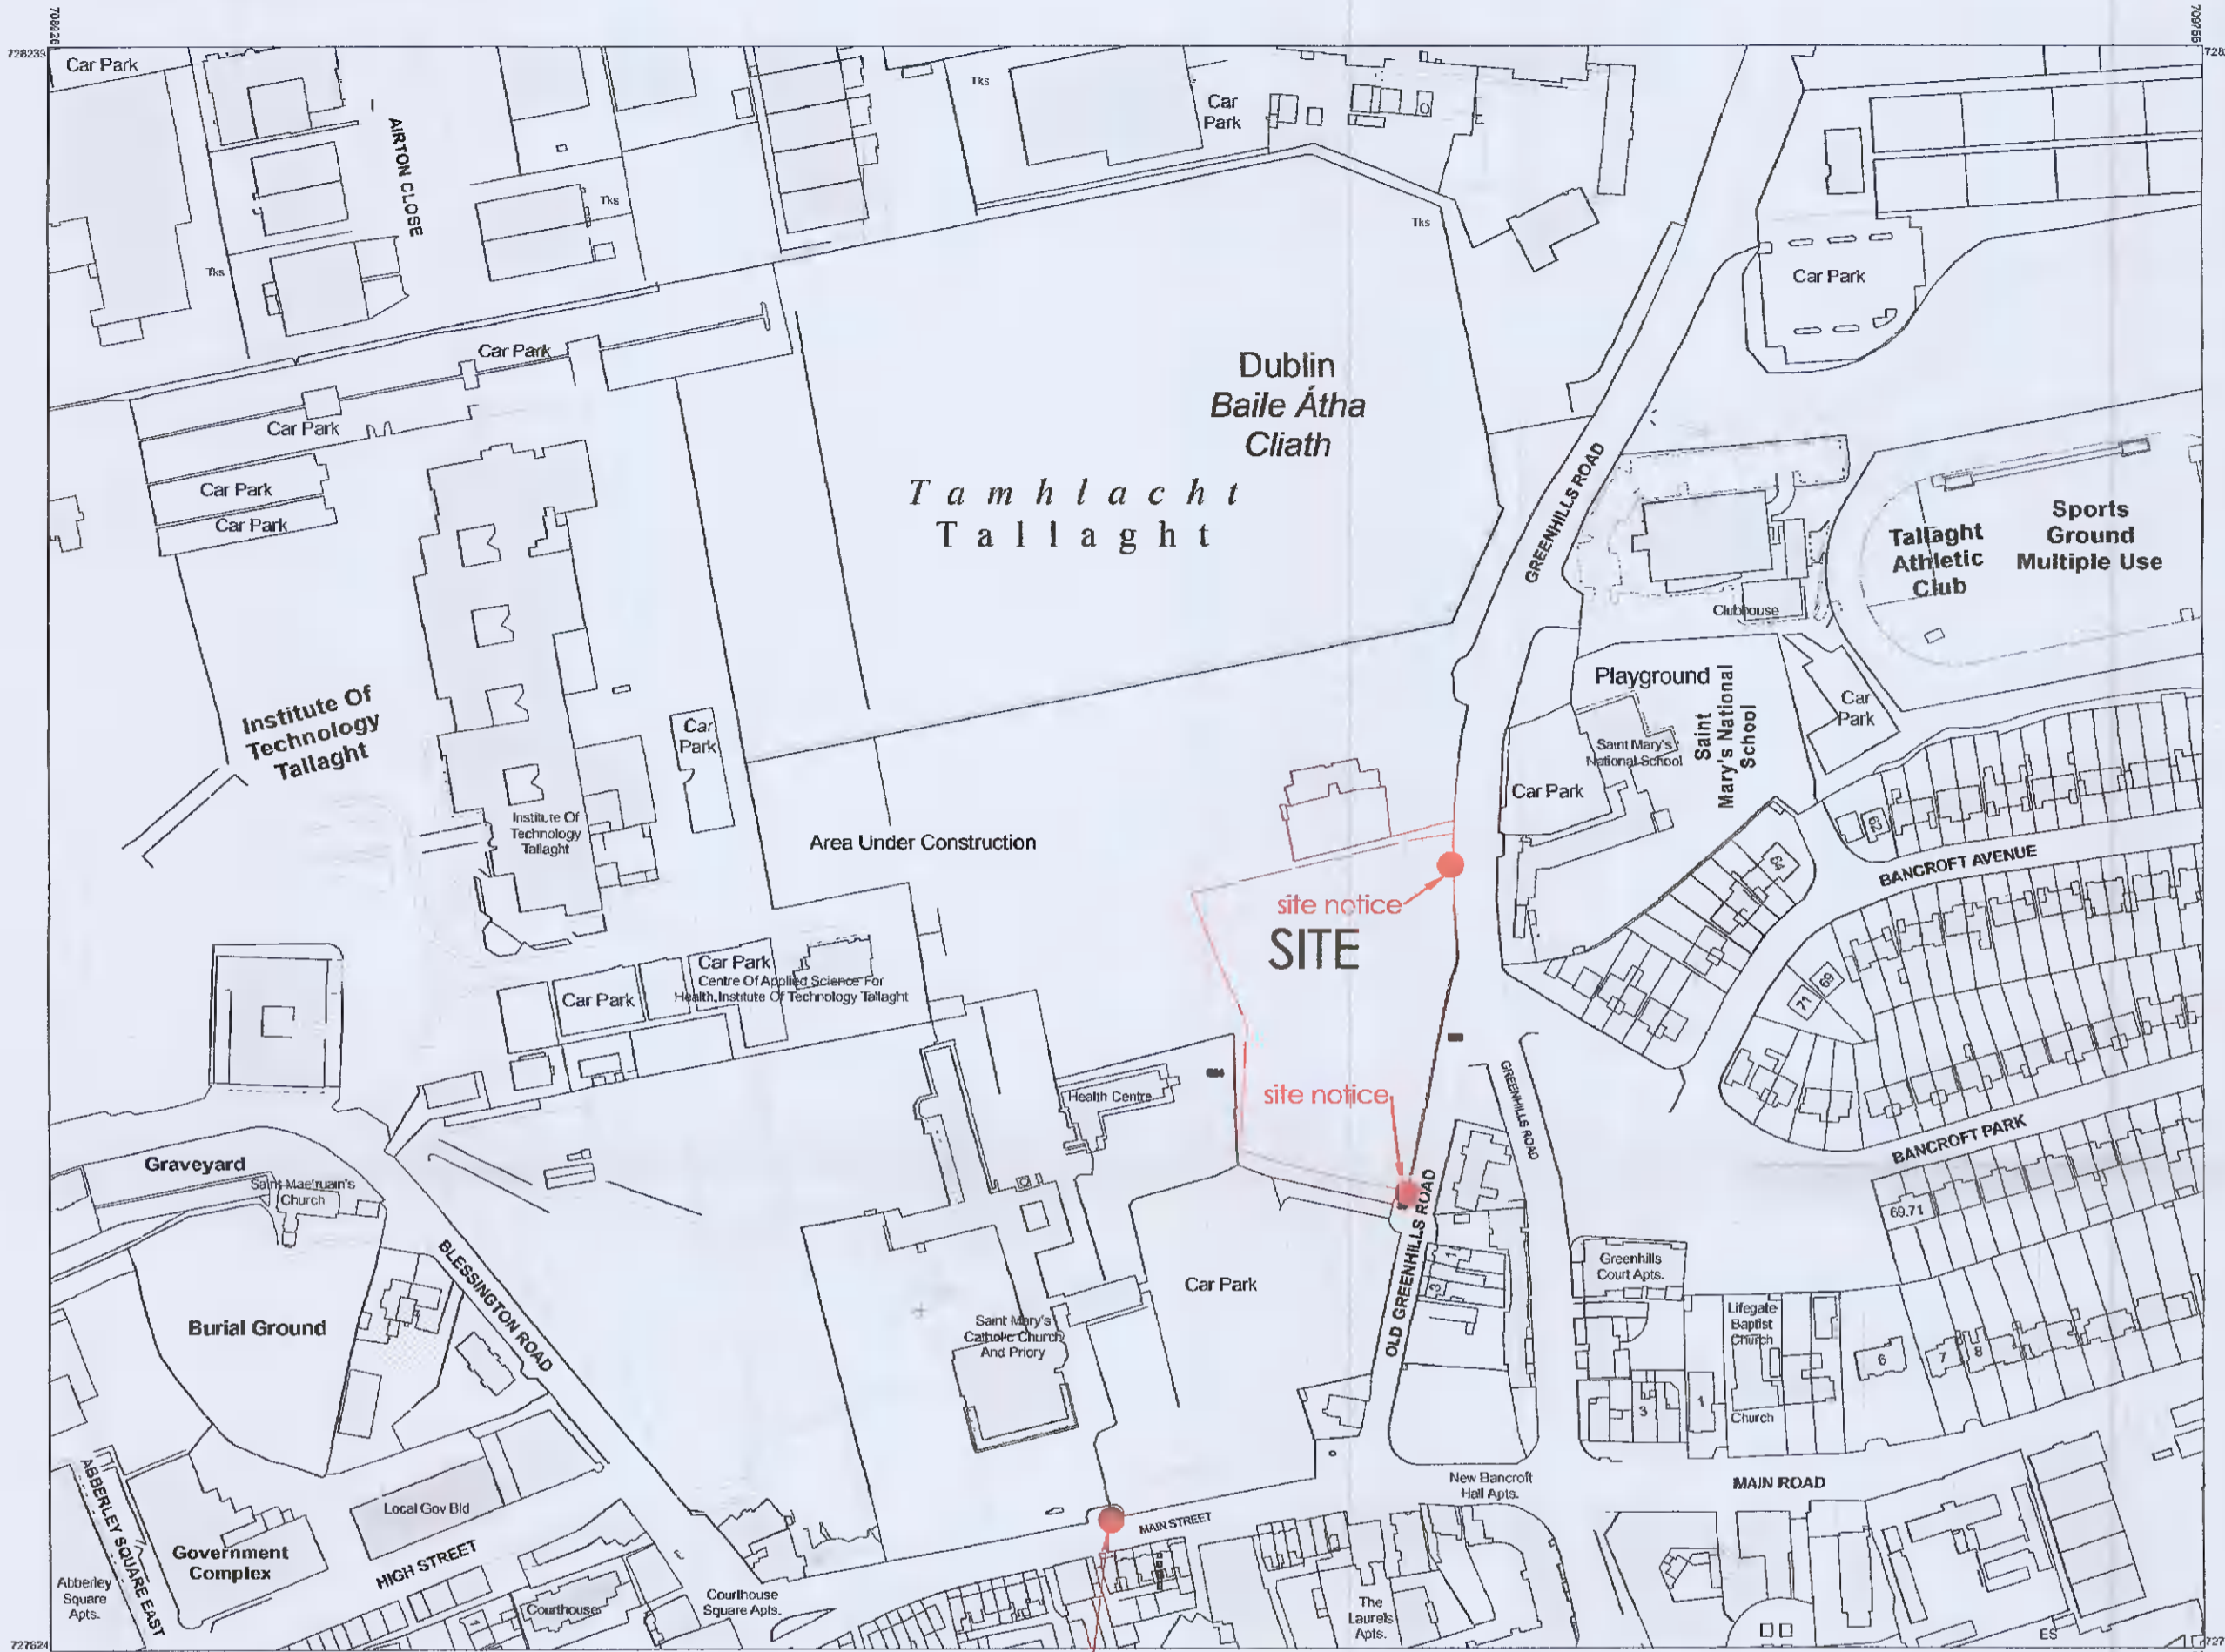

**OUTPUT SCALE: 1:2,500**

**CAPTURE RESOLUTION:**  
The map objects are only accurate to the  
resolution at which they were captured.  
Output scale is not indicative of data capture scale.  
Further information is available at:  
<http://www.osi.ie/search/CaptureResolution>



## SITE LOCATION PLAN SCALE 1:2500

- SITE BOUNDARY
- SITE NOTICE LOCATION



<b>CUSTOMER</b> ST MARYS MEDICAL (TALLAGHT LTD)	
<b>PROJECT</b> NURSING HOME + INDEPENDENT LIVING UNITS OLD GREENHILLS ROAD, TALLAGHT, DUBLIN.	
<b>TYPE</b> SITE LOCATION PLAN	
<b>ARCHITECTS, PLANNERS, PROJECT MANAGERS</b>	
2nd FLOOR, ALFRED HOUSE ALFRED STREET, BELFAST, BT2 8ED	30 NORTHWOOD COURT, NORTHWOOD, SANTRY, DUBLIN 9
TEL: +44(0)28 9044 5930 E: <a href="mailto:jp@jp-architects.com">jp@jp-architects.com</a>	TEL: +353 (0) 1894 0100
<b>DRAWN BY</b> LF	<b>CHECKED BY</b> DOH
<b>DATE</b> 13/01/22	<b>SCALE</b> 1:2500
<b>DRAWING NUMBER</b> 3464-P-000	<b>PROJECT</b>