


SECTION A-A'

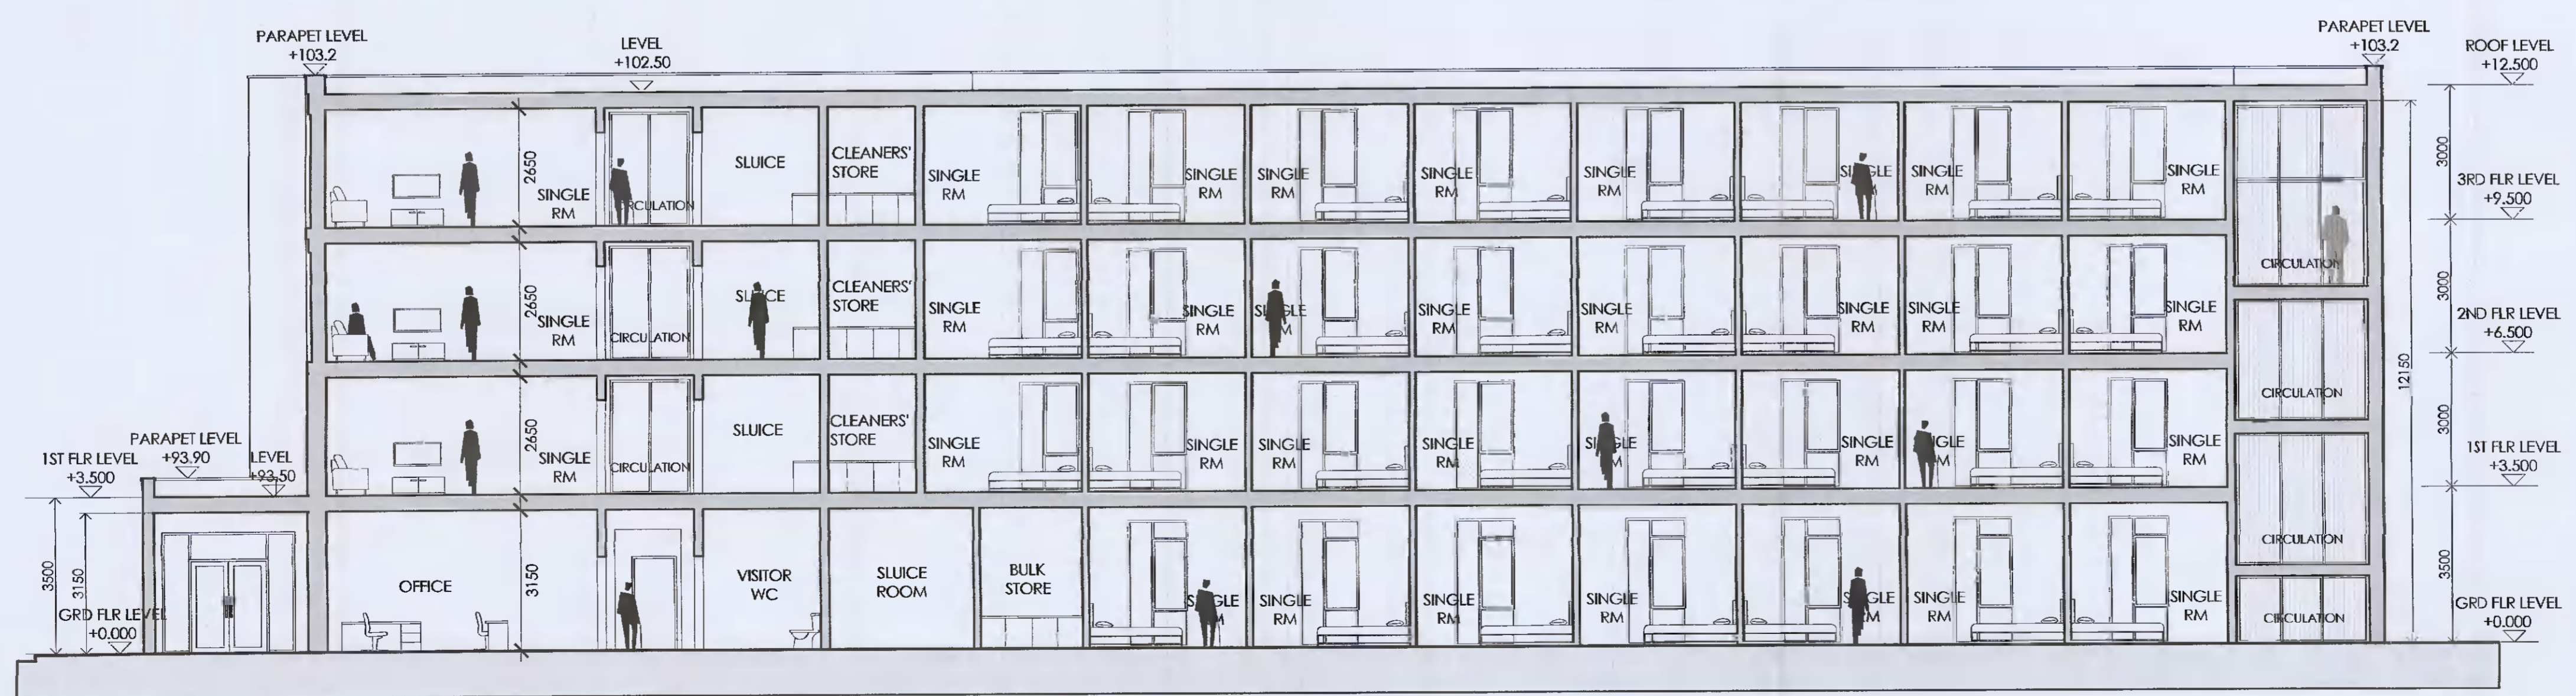

SECTION B-B'

CLIENT
ST MARYS MEDICAL (TALLAGHT LTD)

PROJECT
NURSING HOME + INDEPENDENT LIVING UNITS
OLD GREENHILLS ROAD,
TALLAGHT, DUBLIN.

THE
PROPOSED NURSING HOME
SECTIONS AA' & BB'

J & P ARCHITECTS

ARCHITECTS, PLANNERS, PROJECT MANAGERS

2nd FLOOR, ALFRED HOUSE, 30 NORTHWOOD COURT,
ALFRED STREET, BELFAST, BT2 2ED. NORTHWOOD, SANTRY, DUBLIN 9

TEL: +44(0)28 9044 9130 TEL: +353 (0) 1894 0100
E: info@jandparchitects.com

DRAWN BY TH	DATE 01/02/22	CHECKED BY DOH	SCALE @ A1 1:100
DRAWING NUMBER 3464-P-021	REVISION		REVISION