



BLOCK B SECTION D-D SCALE 1:100

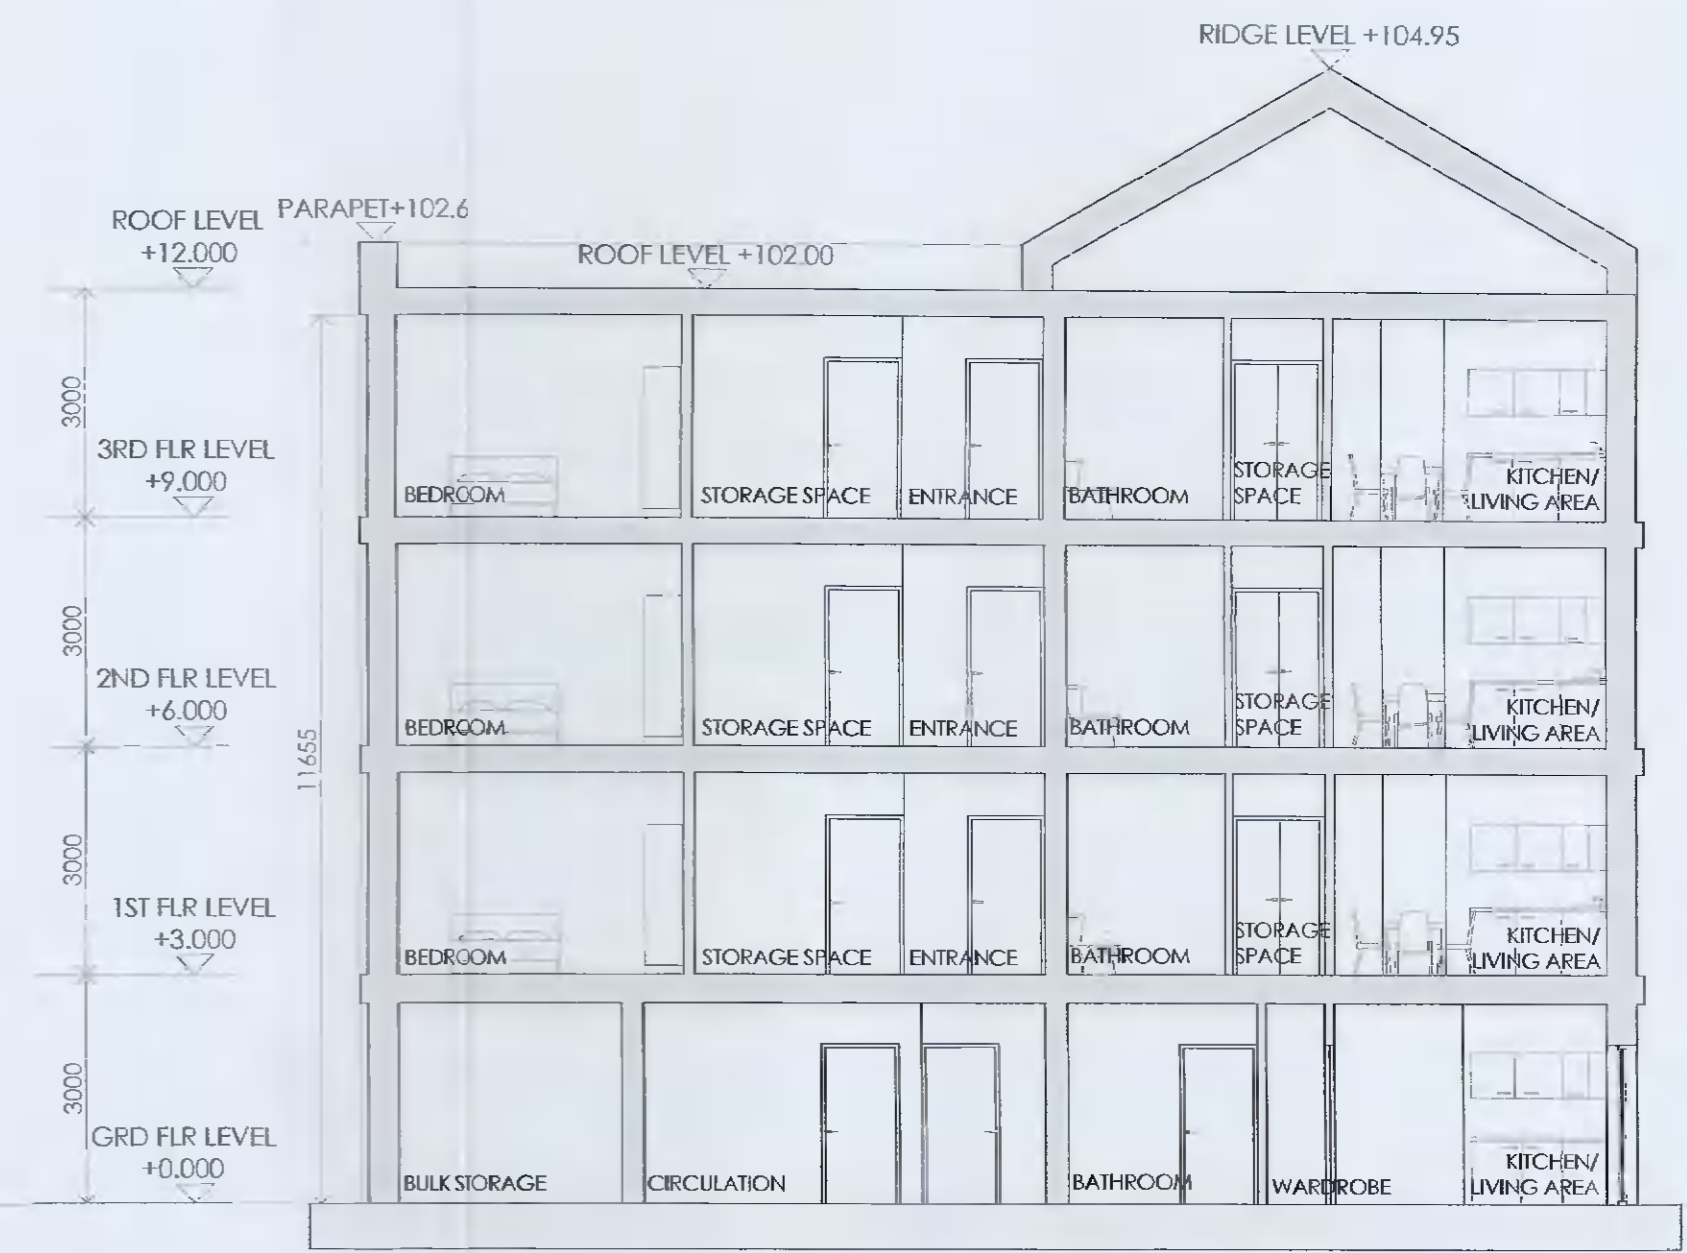

BLOCK A SECTION C-C SCALE 1:100

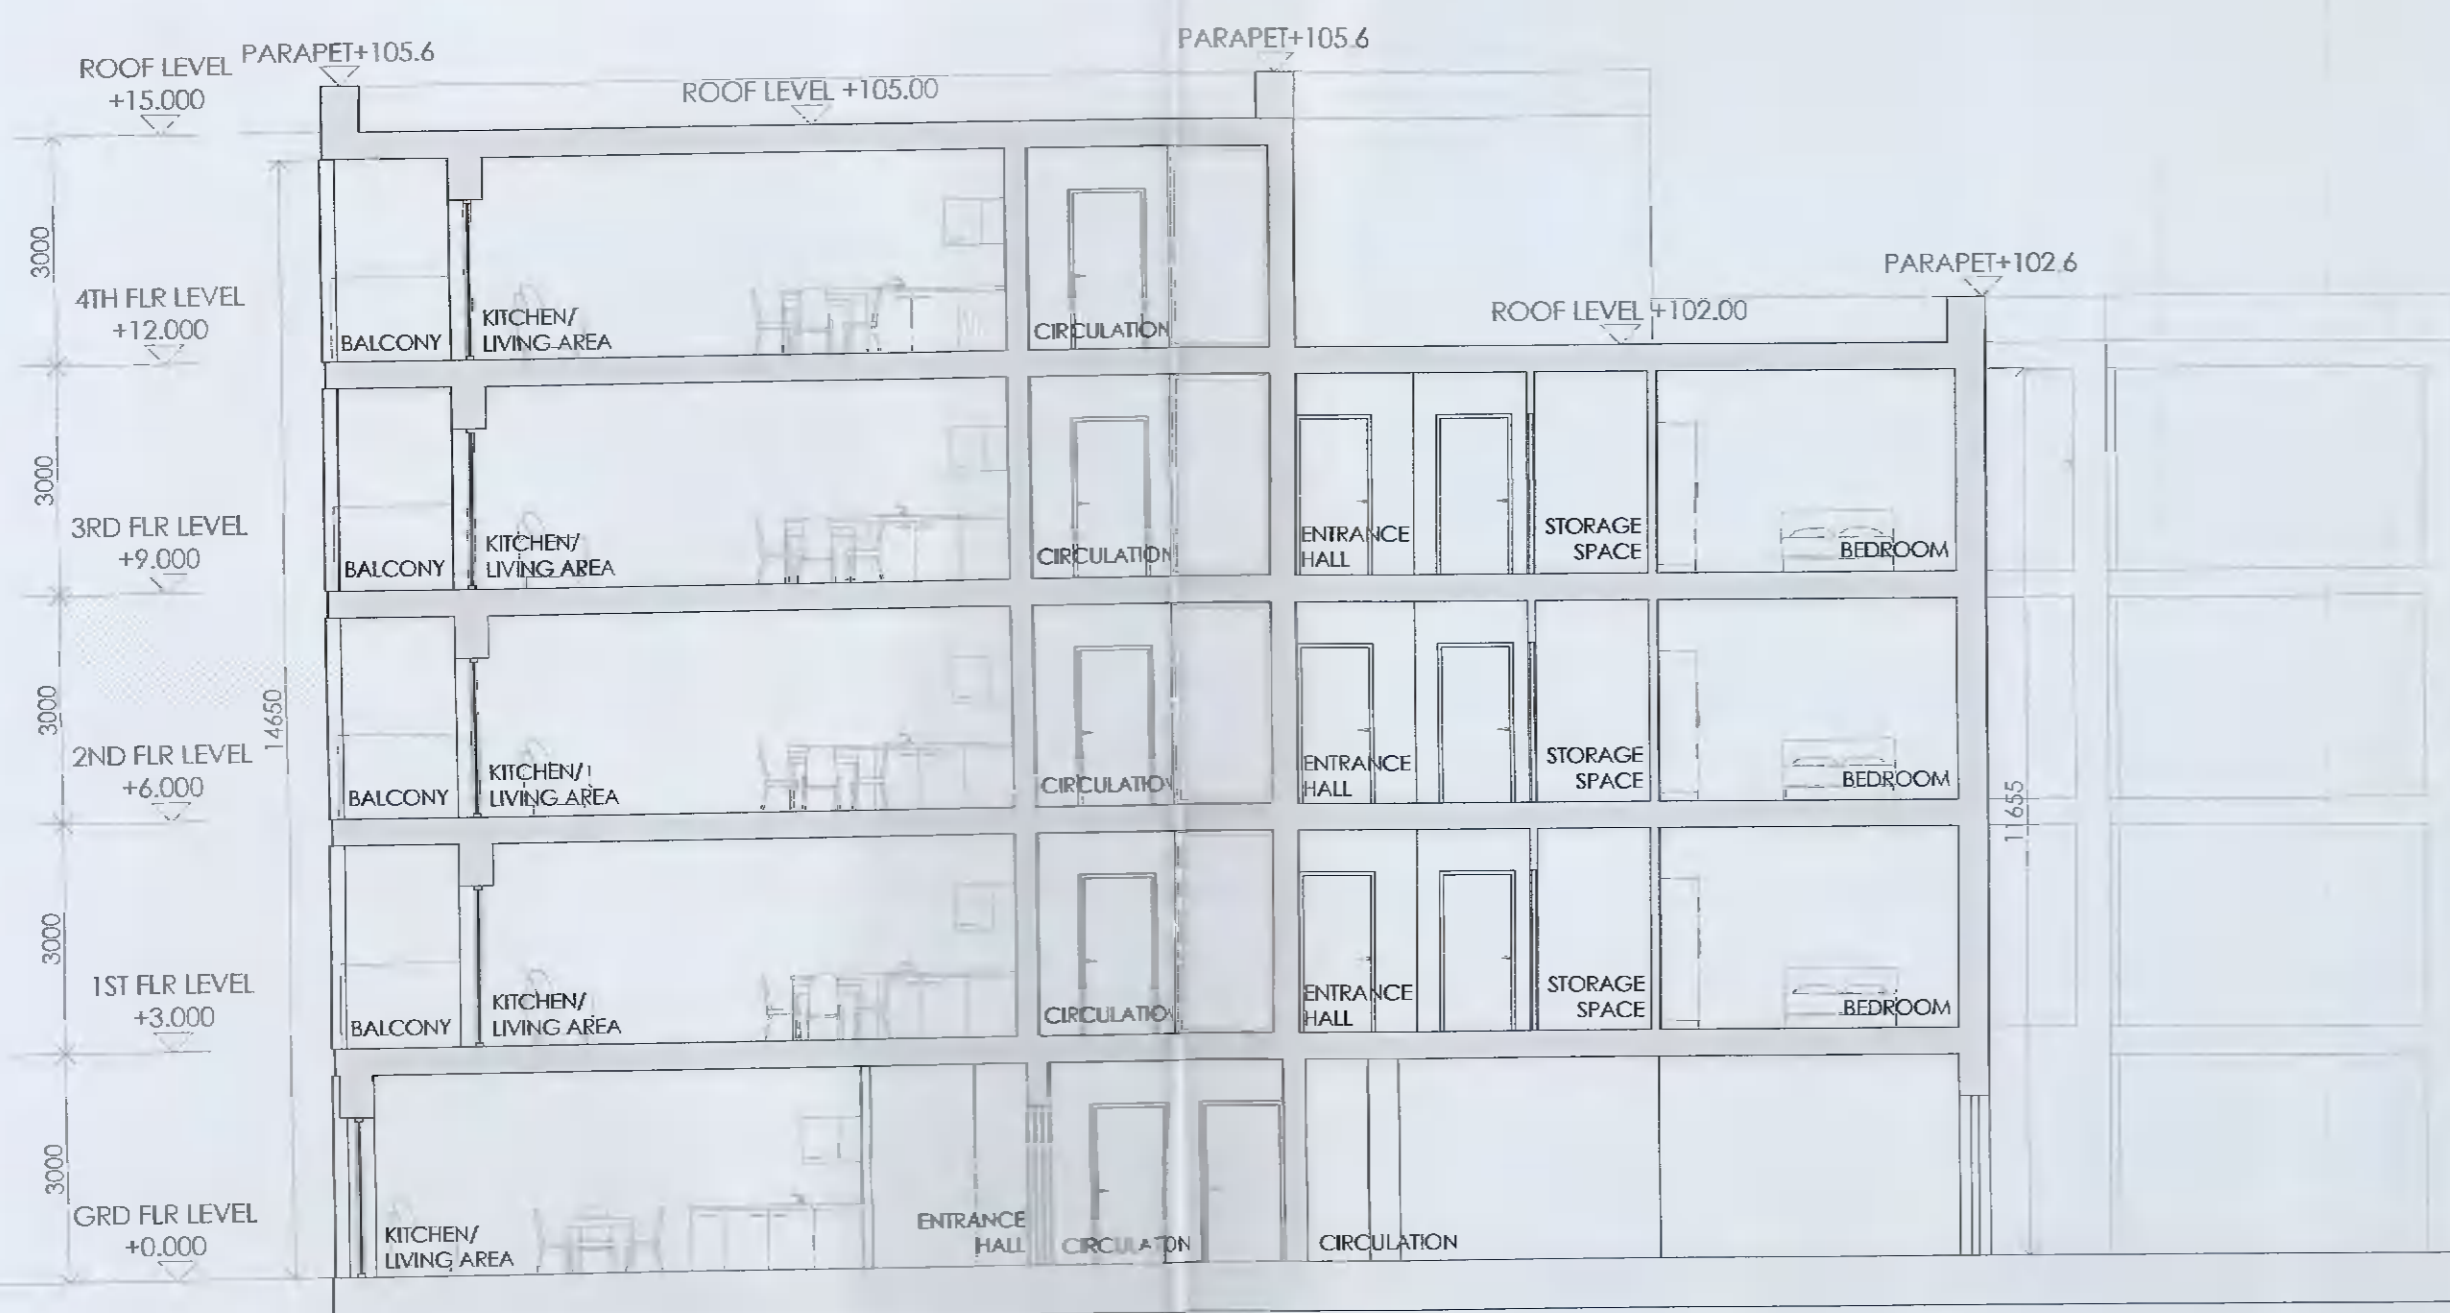

BLOCK B SECTION E-E SCALE 1:100



BLOCK C SECTION F-F SCALE 1:100



CLIENT	
ST MARY'S MEDICAL (TALLAGHT LTD)	
PROJECT	
NURSING HOME + INDEPENDENT LIVING UNITS OLD GREENHILLS ROAD, TALLAGHT, DUBLIN.	
TITLE	
INDEPENDENT LIVING UNITS SECTIONS	
	
ARCHITECTS, PLANNERS, PROJECT MANAGERS	
2ND FLOOR, ALFRED HOUSE, ALFRED STREET, BELFAST, BT2 6ED	30 NORTHWOOD COURT, NORTHWOOD, SANTRY, DUBLIN 5
TEL: +44(0)28 9044 5930 E: j&p-architects.com	TEL: +353 (0) 1894 0100
DRAWING DATE	DATE OF ISSUE
LF 02/02/22	DOH
DRAWING NUMBER	SCALE
3464-P-022	1:50
	REVISION